


NOTES:



Subject Site

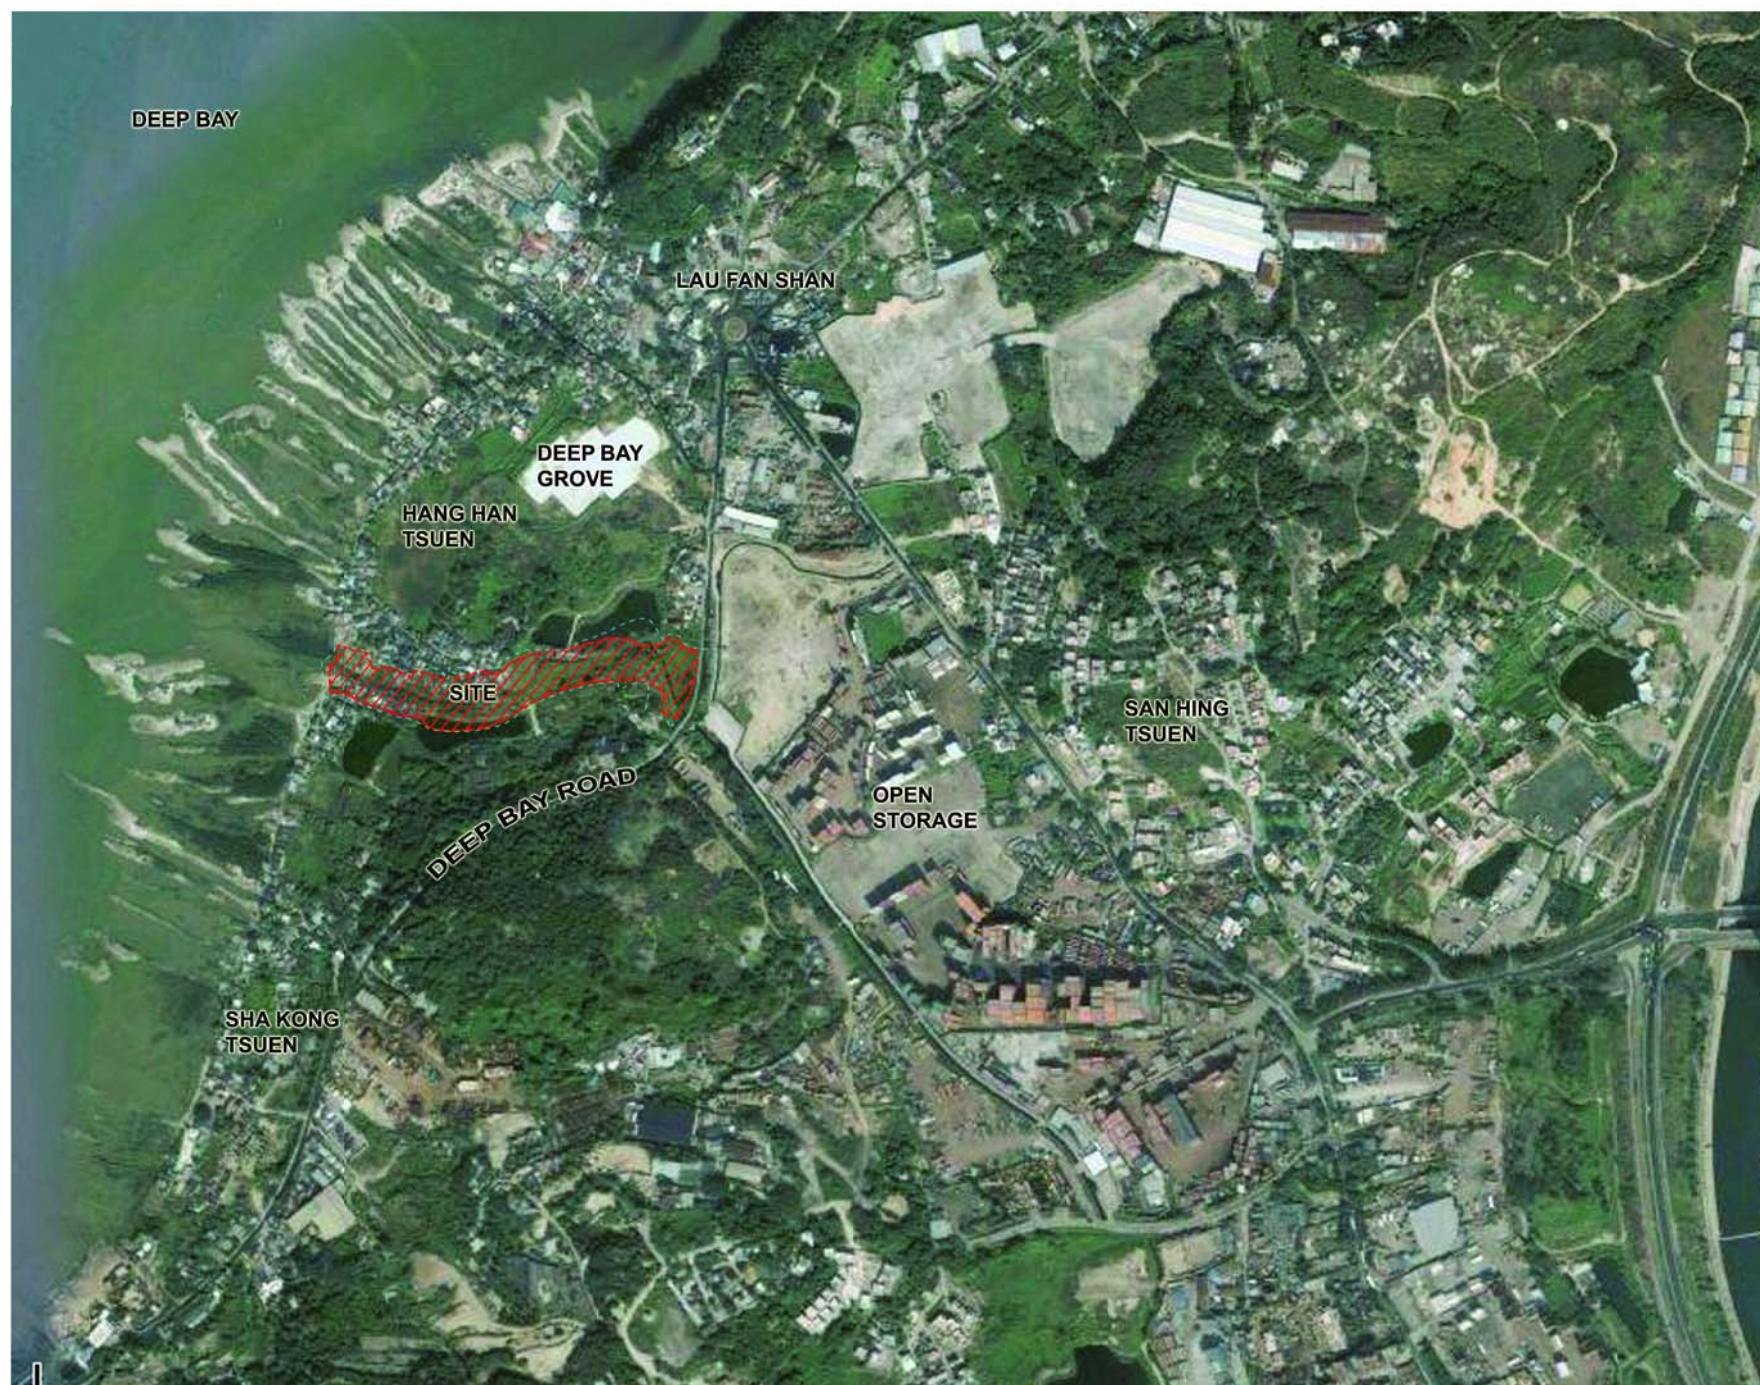

Revision	Date	Description			Initial
		Designed	Checked	Drawn	

Approved

project  
 HANG HAU TSUEN CHANNEL  
 AT LAU FAU SHAN

Drawing Title  
 AERIAL PHOTO

Plan Register No. **FIGURE - 9.2** Revision

Scale

