

- LEGEND:**
- PRELIMINARY PROJECT BOUNDARY
 - EXISTING TREE TO BE RETAINED
 - EXISTING TREE TO BE TRANSPLANTED
 - EXISTING TREE TO BE FELLED
 - DEAD TREE TO BE REMOVED
 - TREE TRUNK DIAMETER GREATER THAN 500MM

Client
HIGHWAYS DEPARTMENT WORKS DIVISION




Consultants
Mannings (Asia) Consultants Ltd
in association with
BMT Asia Pacific

ADP LIMITED
 LANDSCAPE ARCHITECTURE, URBAN DESIGN AND MASTER PLANNING
 10/F BANGKOK BANK BUILDING, 10 SHAW STREET WEST HONG KONG
 電話: (852) 2521 2111 傳真: (852) 2521 2110
 香港: (852) 2521 2111 傳真: (852) 2521 2110

Project Agreement No. WD 7/2007
 Upgrading of Remaining Sections of Kam Tin Road & Lam Kam Road
 Environmental Impact Assessment

Title
TREE RECOMMENDATION PLAN

Drawing No. **Figure 9.14A** Revision **C**

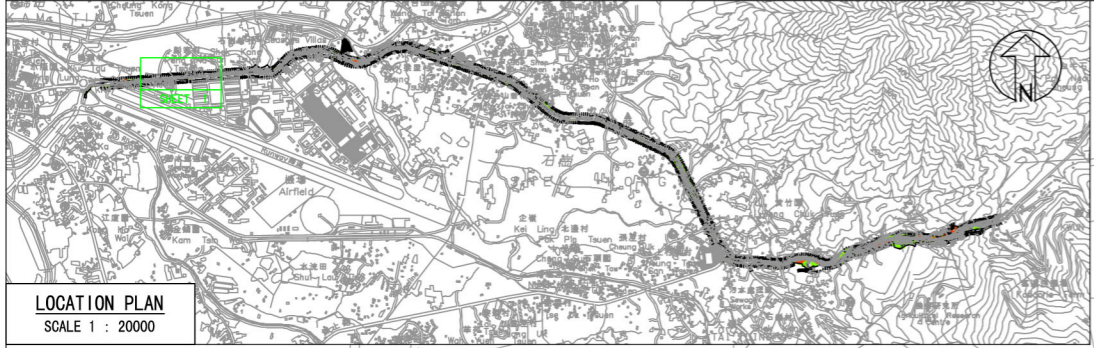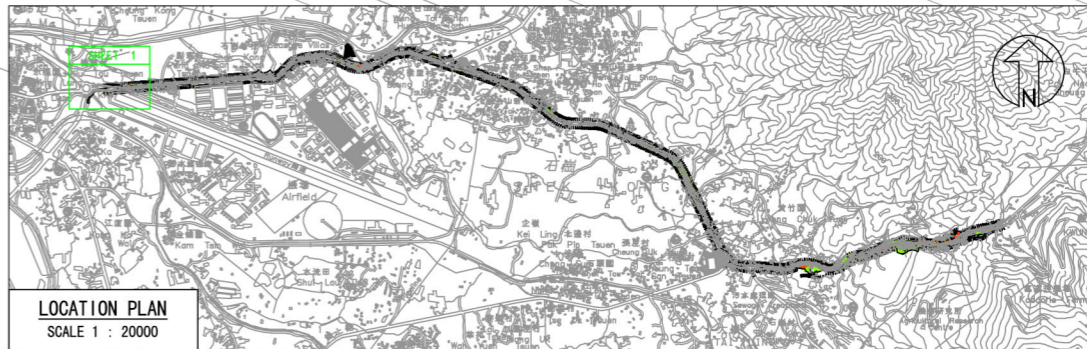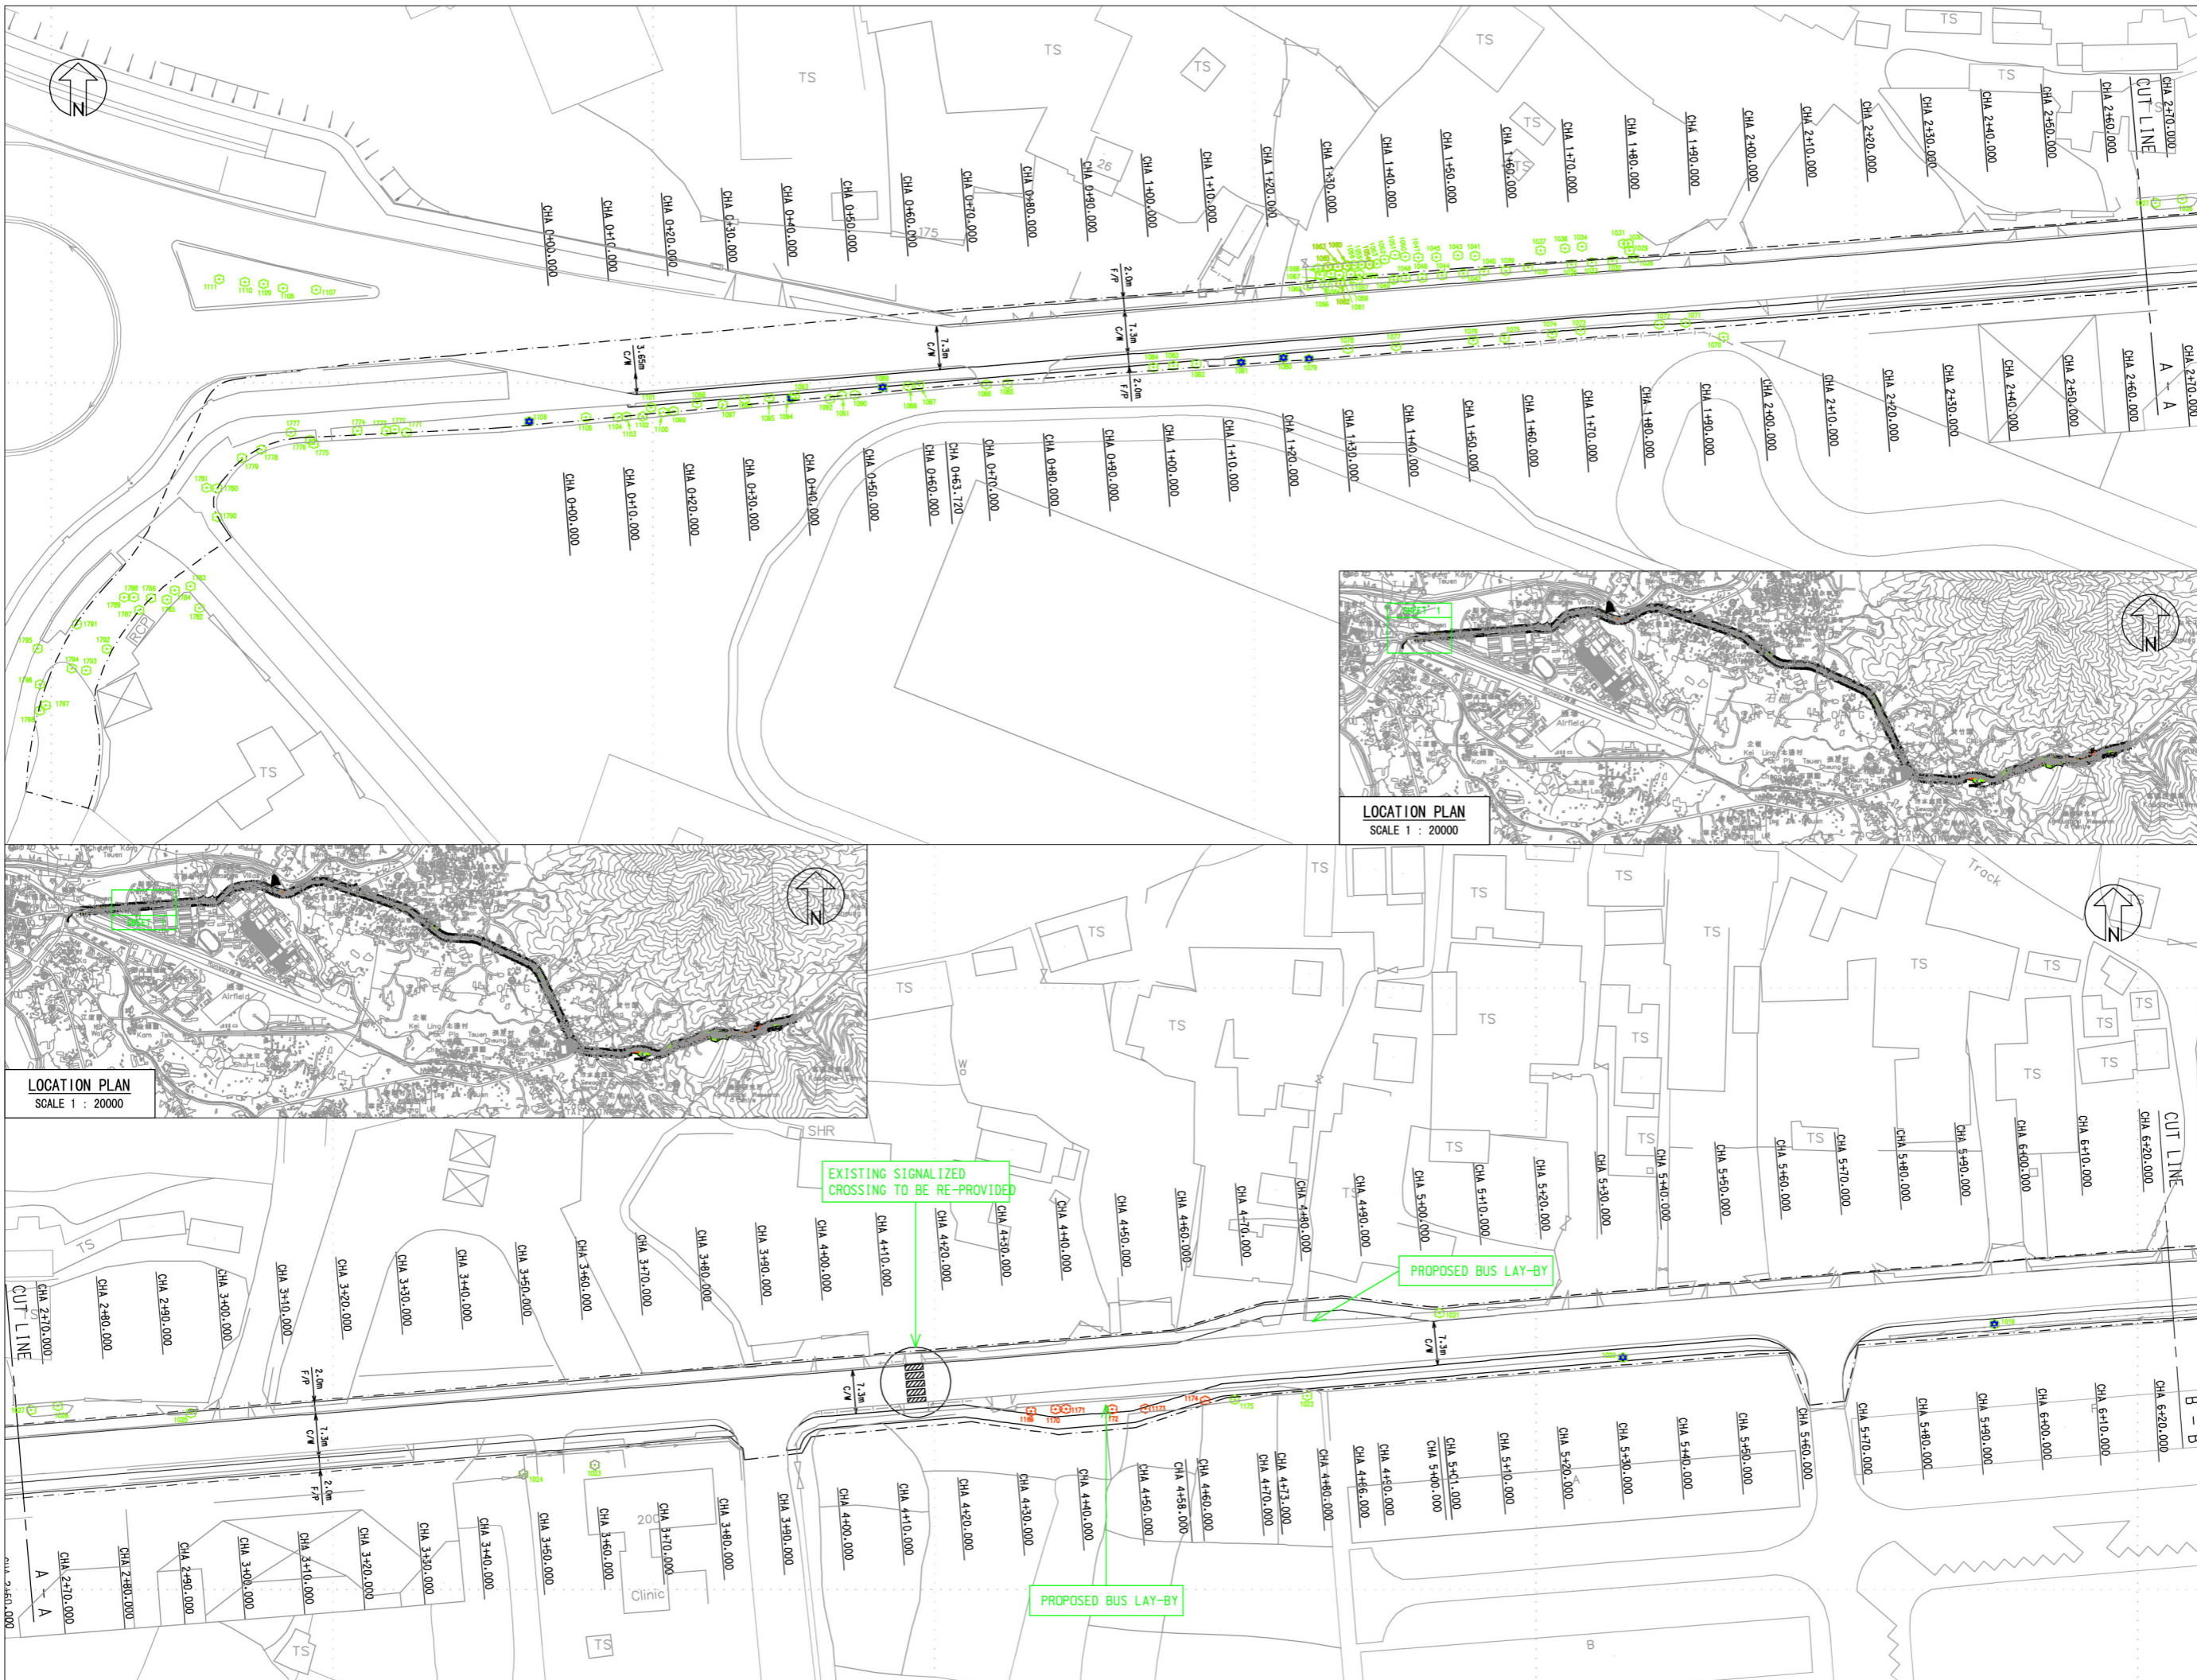

- LEGEND:**
- PRELIMINARY PROJECT BOUNDARY
 - EXISTING TREE TO BE RETAINED
 - EXISTING TREE TO BE TRANSPLANTED
 - EXISTING TREE TO BE FELLED
 - DEAD TREE TO BE REMOVED
 - TREE TRUNK DIAMETER GREATER THAN 500MM

Client
HIGHWAYS DEPARTMENT WORKS DIVISION

Consultants
Mannings (Asia) Consultants Ltd
in association with
BMT Asia Pacific



ADILIMITED
 LANDSCAPE ARCHITECTURE, URBAN DESIGN AND MASTER PLANNING
 10/F BANGKOK BANK BUILDING, 10 SHAWAN STRAND WEST HONGKONG
 電話: (852) 2628 2211 傳真: (852) 2628 2210
 香港: (852) 2628 2211 傳真: (852) 2628 2210

Project
 Agreement No. WD 7/2007
 Upgrading of Remaining Sections of Kam Tin Road & Lam Kam Road
 Environmental Impact Assessment

Title
TREE RECOMMENDATION PLAN

Drawing No.
Figure 9.14A

Revision
C

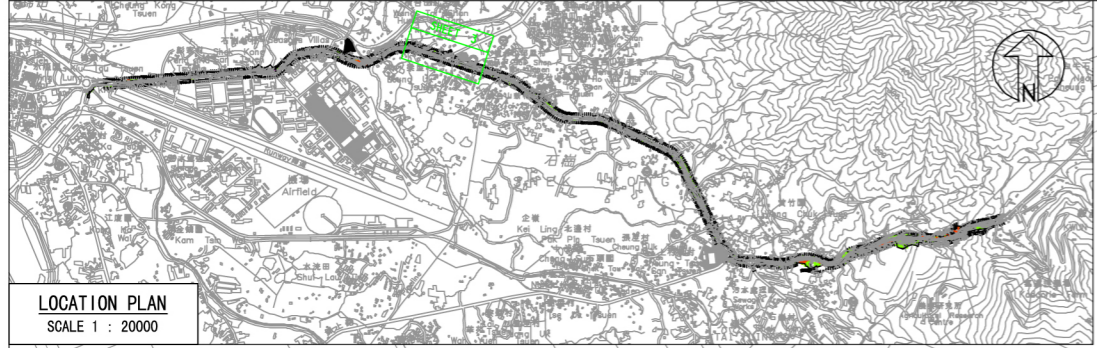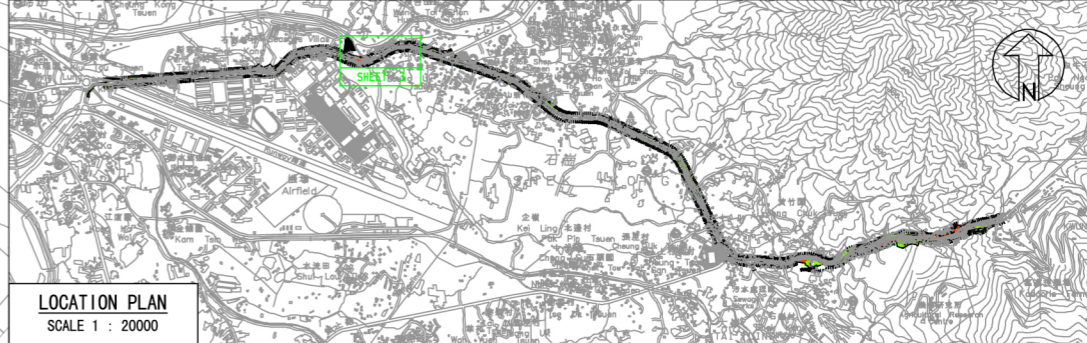

- LEGEND:**
- PRELIMINARY PROJECT BOUNDARY
 - EXISTING TREE TO BE RETAINED
 - EXISTING TREE TO BE TRANSPLANTED
 - EXISTING TREE TO BE FELLED
 - DEAD TREE TO BE REMOVED
 - TREE TRUNK DIAMETER GREATER THAN 500MM

Client
HIGHWAYS DEPARTMENT WORKS DIVISION



Consultants
Mannings (Asia) Consultants Ltd
in association with
BMT Asia Pacific

ADULTED
 LANDSCAPE ARCHITECTURE, URBAN DESIGN AND MASTER PLANNING
 10/F BANCROFT WARE BUILDING, 10 BANCROFT STREET WEST HONG KONG
 注册编号: 218 注册日期: 2010 年 11 月 11 日
 注册类别: 注册景观建筑师
 注册编号: 218 注册日期: 2010 年 11 月 11 日
 注册类别: 注册景观建筑师

Project Agreement No. WD 7/2007
 Upgrading of Remaining Sections of Kam Tin Road & Lam Kam Road
 Environmental Impact Assessment

TREE RECOMMENDATION PLAN

Drawing No. **Figure 9.14C** Revision **C**

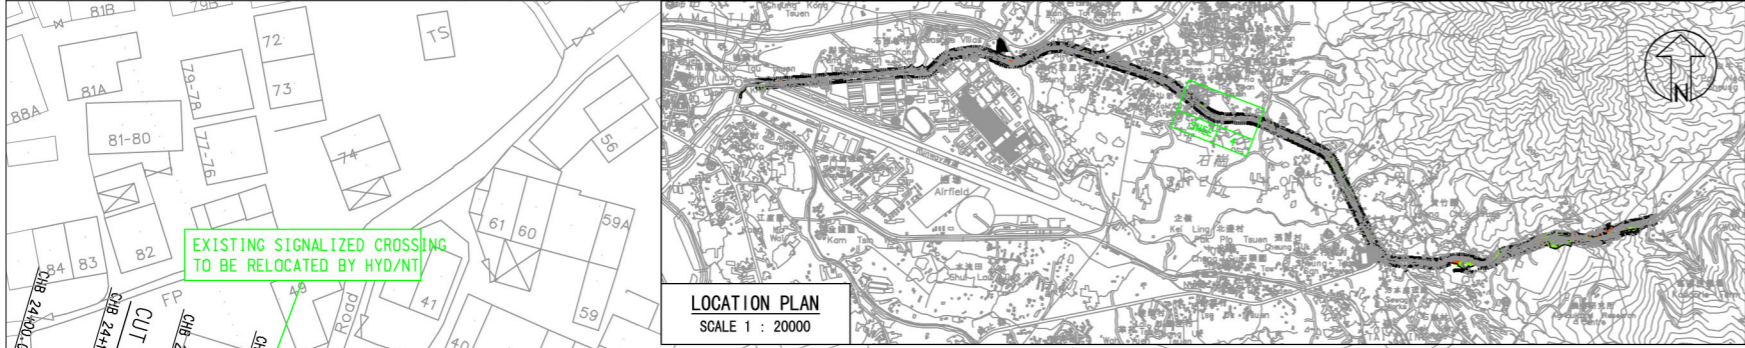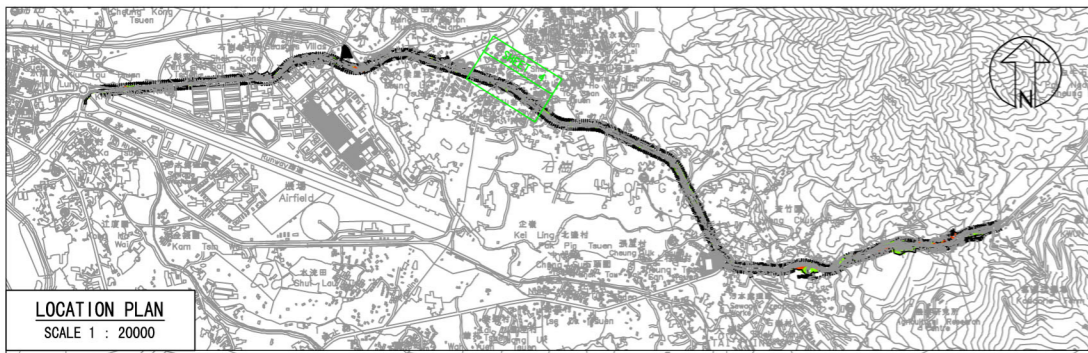

- LEGEND:**
- PRELIMINARY PROJECT BOUNDARY
 - EXISTING TREE TO BE RETAINED
 - EXISTING TREE TO BE TRANSPLANTED
 - EXISTING TREE TO BE FELLED
 - DEAD TREE TO BE REMOVED
 - TREE TRUNK DIAMETER GREATER THAN 500MM

Client: HIGHWAYS DEPARTMENT WORKS DIVISION


Consultants: **Mannings (Asia) Consultants Ltd**
in association with **BMT Asia Pacific**

ADI



Project Agreement No. WD 7/2007
Upgrading of Remaining Sections of Kam Tin Road & Lam Kam Road
Environmental Impact Assessment

TITLE: TREE RECOMMENDATION PLAN

Drawing No. Figure 9.14D Revision: C

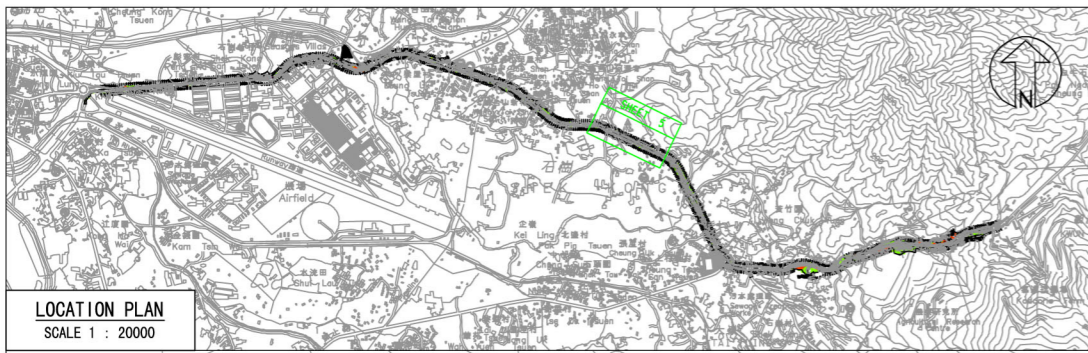

LOCATION PLAN
SCALE 1 : 20000

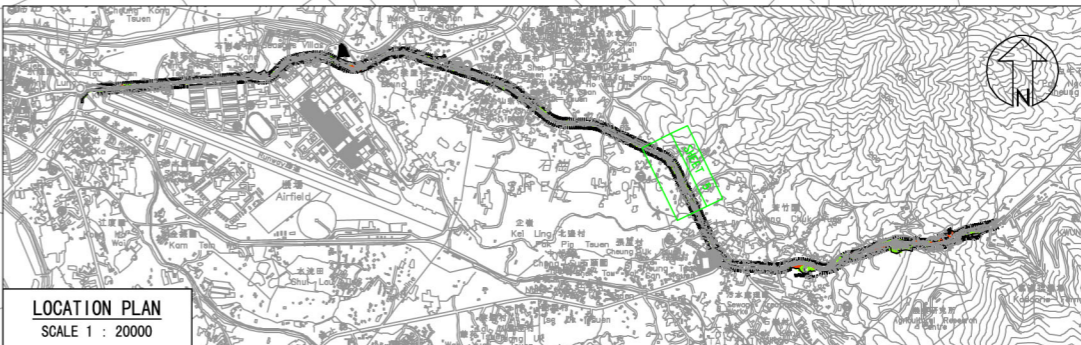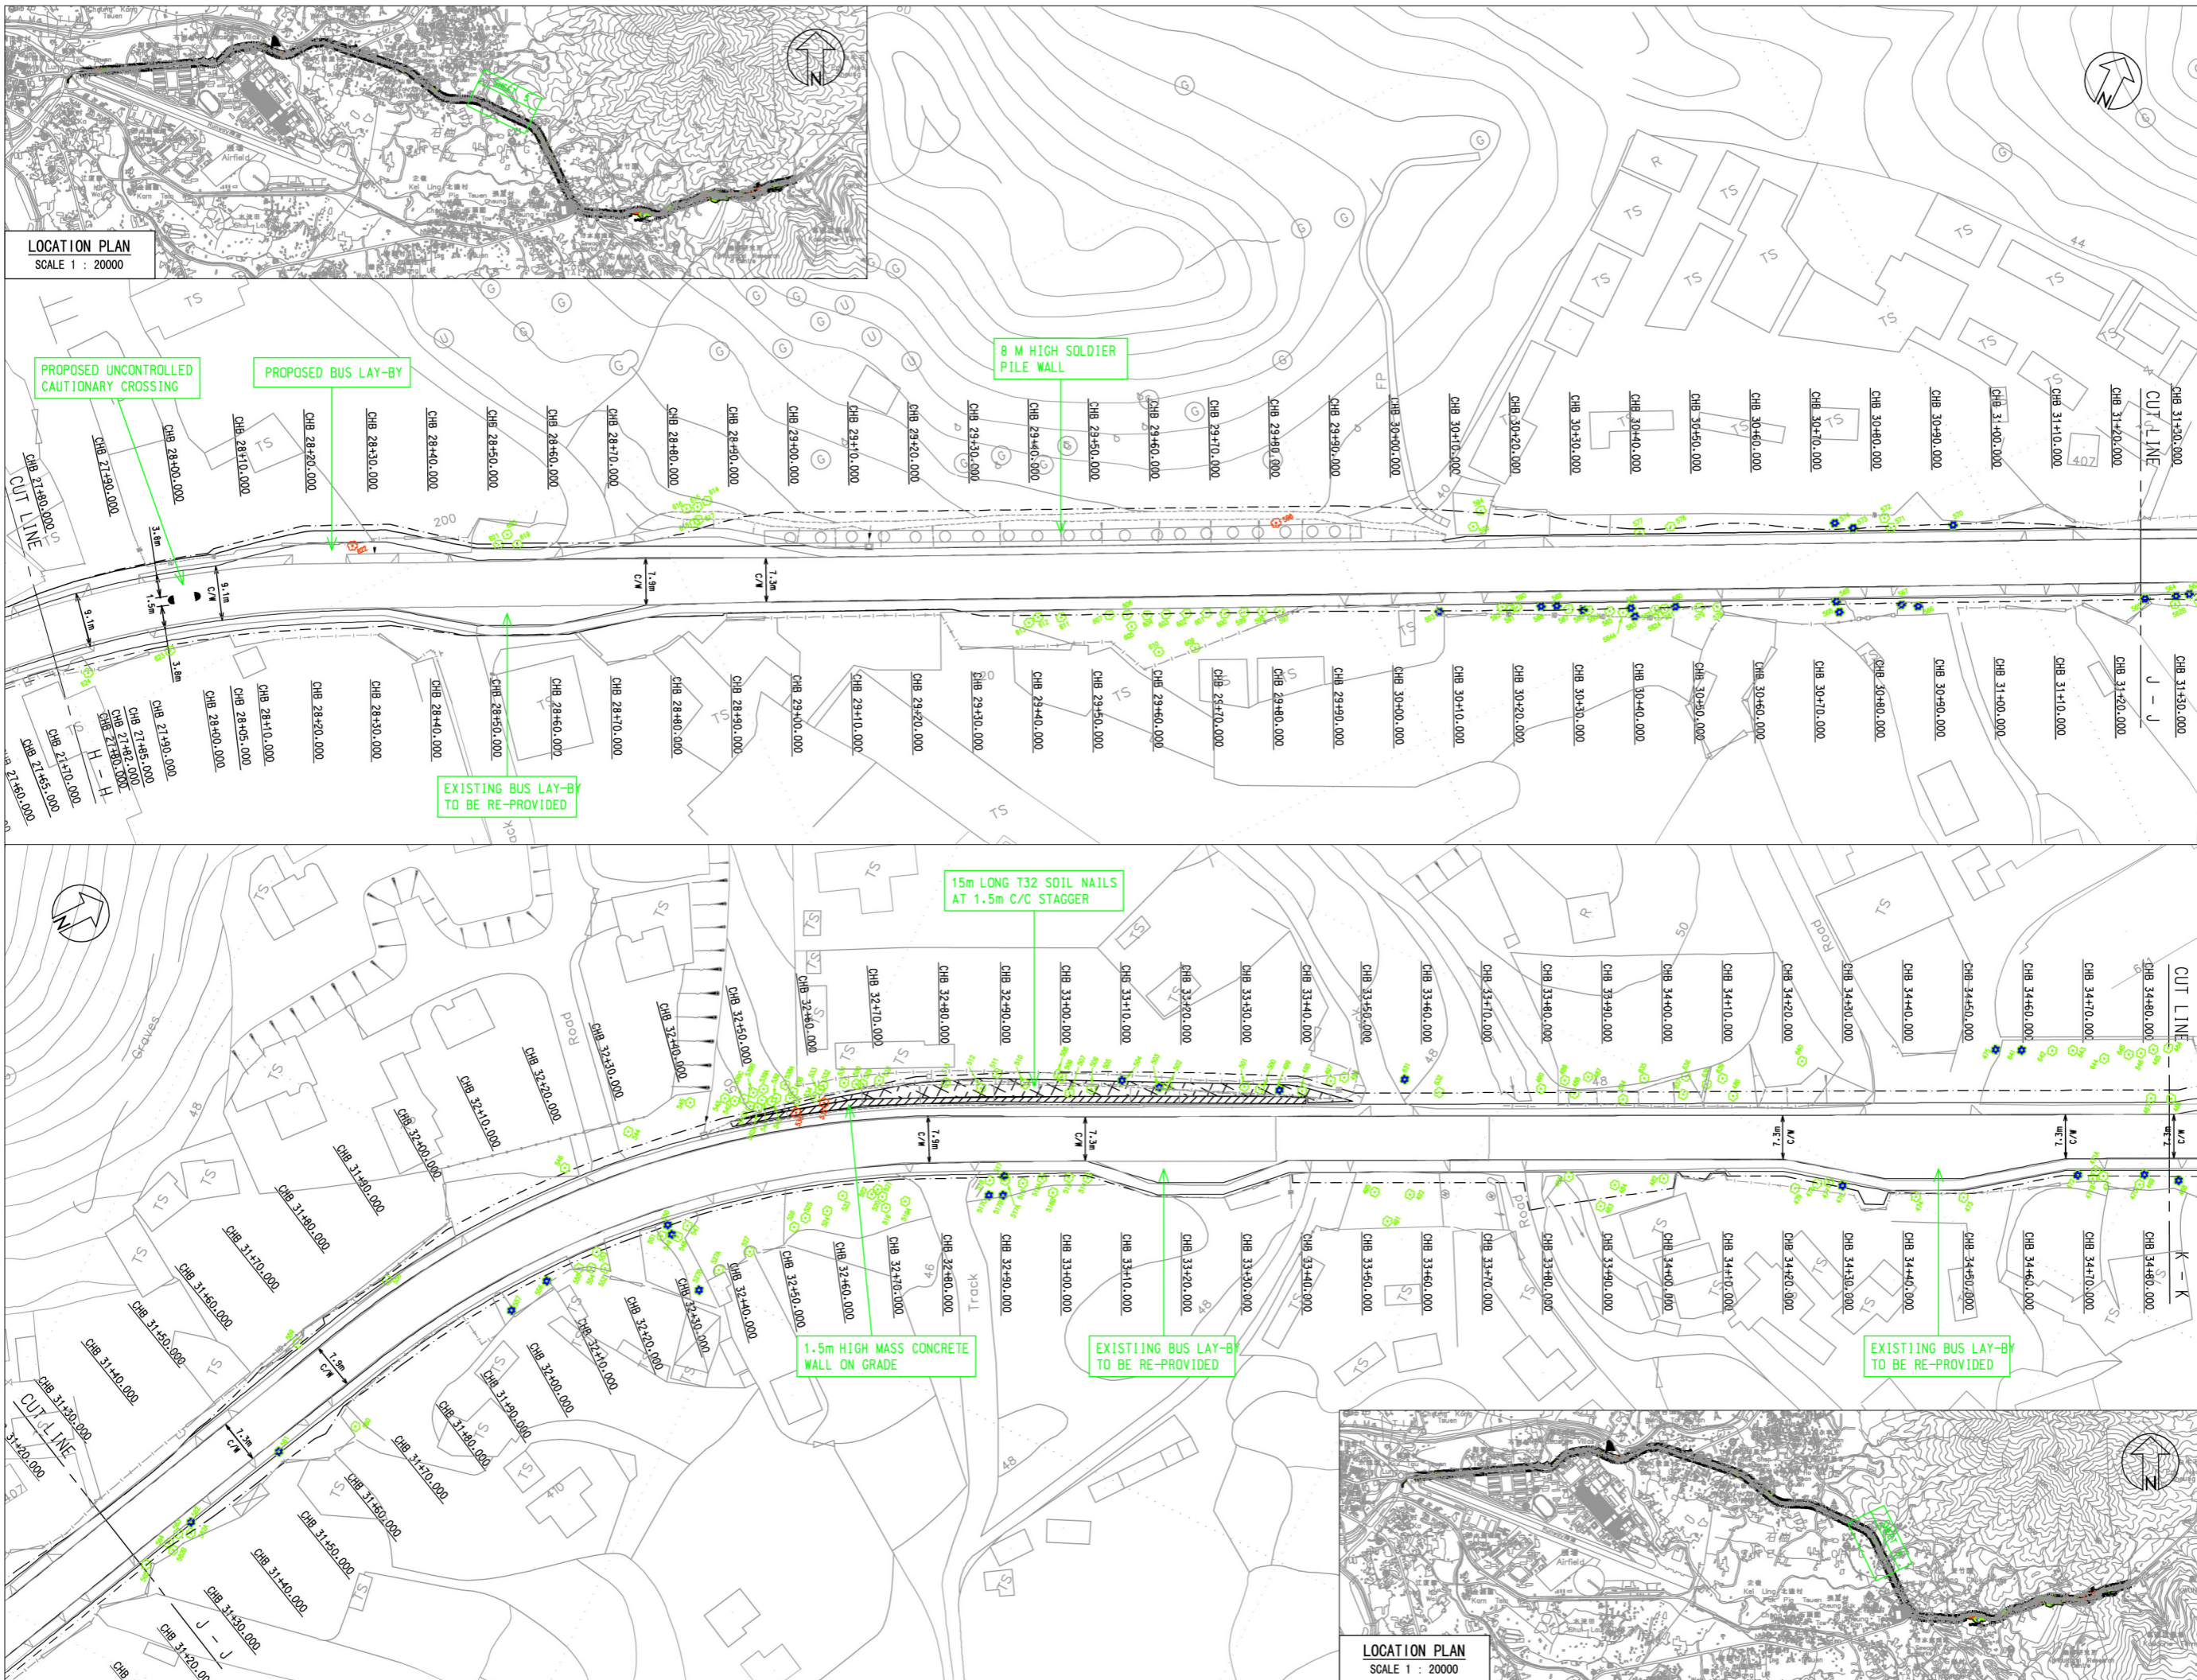

LOCATION PLAN
SCALE 1 : 20000

- LEGEND:**
- PRELIMINARY PROJECT BOUNDARY
 - EXISTING TREE TO BE RETAINED
 - EXISTING TREE TO BE TRANSPLANTED
 - EXISTING TREE TO BE FELLED
 - DEAD TREE TO BE REMOVED
 - TREE TRUNK DIAMETER GREATER THAN 500MM

Client
HIGHWAYS DEPARTMENT WORKS DIVISION

Consultants
Mannings (Asia) Consultants Ltd
in association with
BMT Asia Pacific


ADILIMITED
LANDSCAPE ARCHITECTURE, URBAN DESIGN AND MASTER PLANNING
10/F BANGKOK BANK BUILDING, 10 BROADWAY STRAND WEST HONGKONG
TEL: (852) 2518 2222 FAX: (852) 2518 2220
www.adilimited.com.hk

Project
Agreement No. WD 7/2007
Upgrading of Remaining Sections
of Kam Tin Road & Lam Kam Road
Environmental Impact Assessment

Title
TREE RECOMMENDATION PLAN

Drawing No.
Figure 9.14E

Revision
C

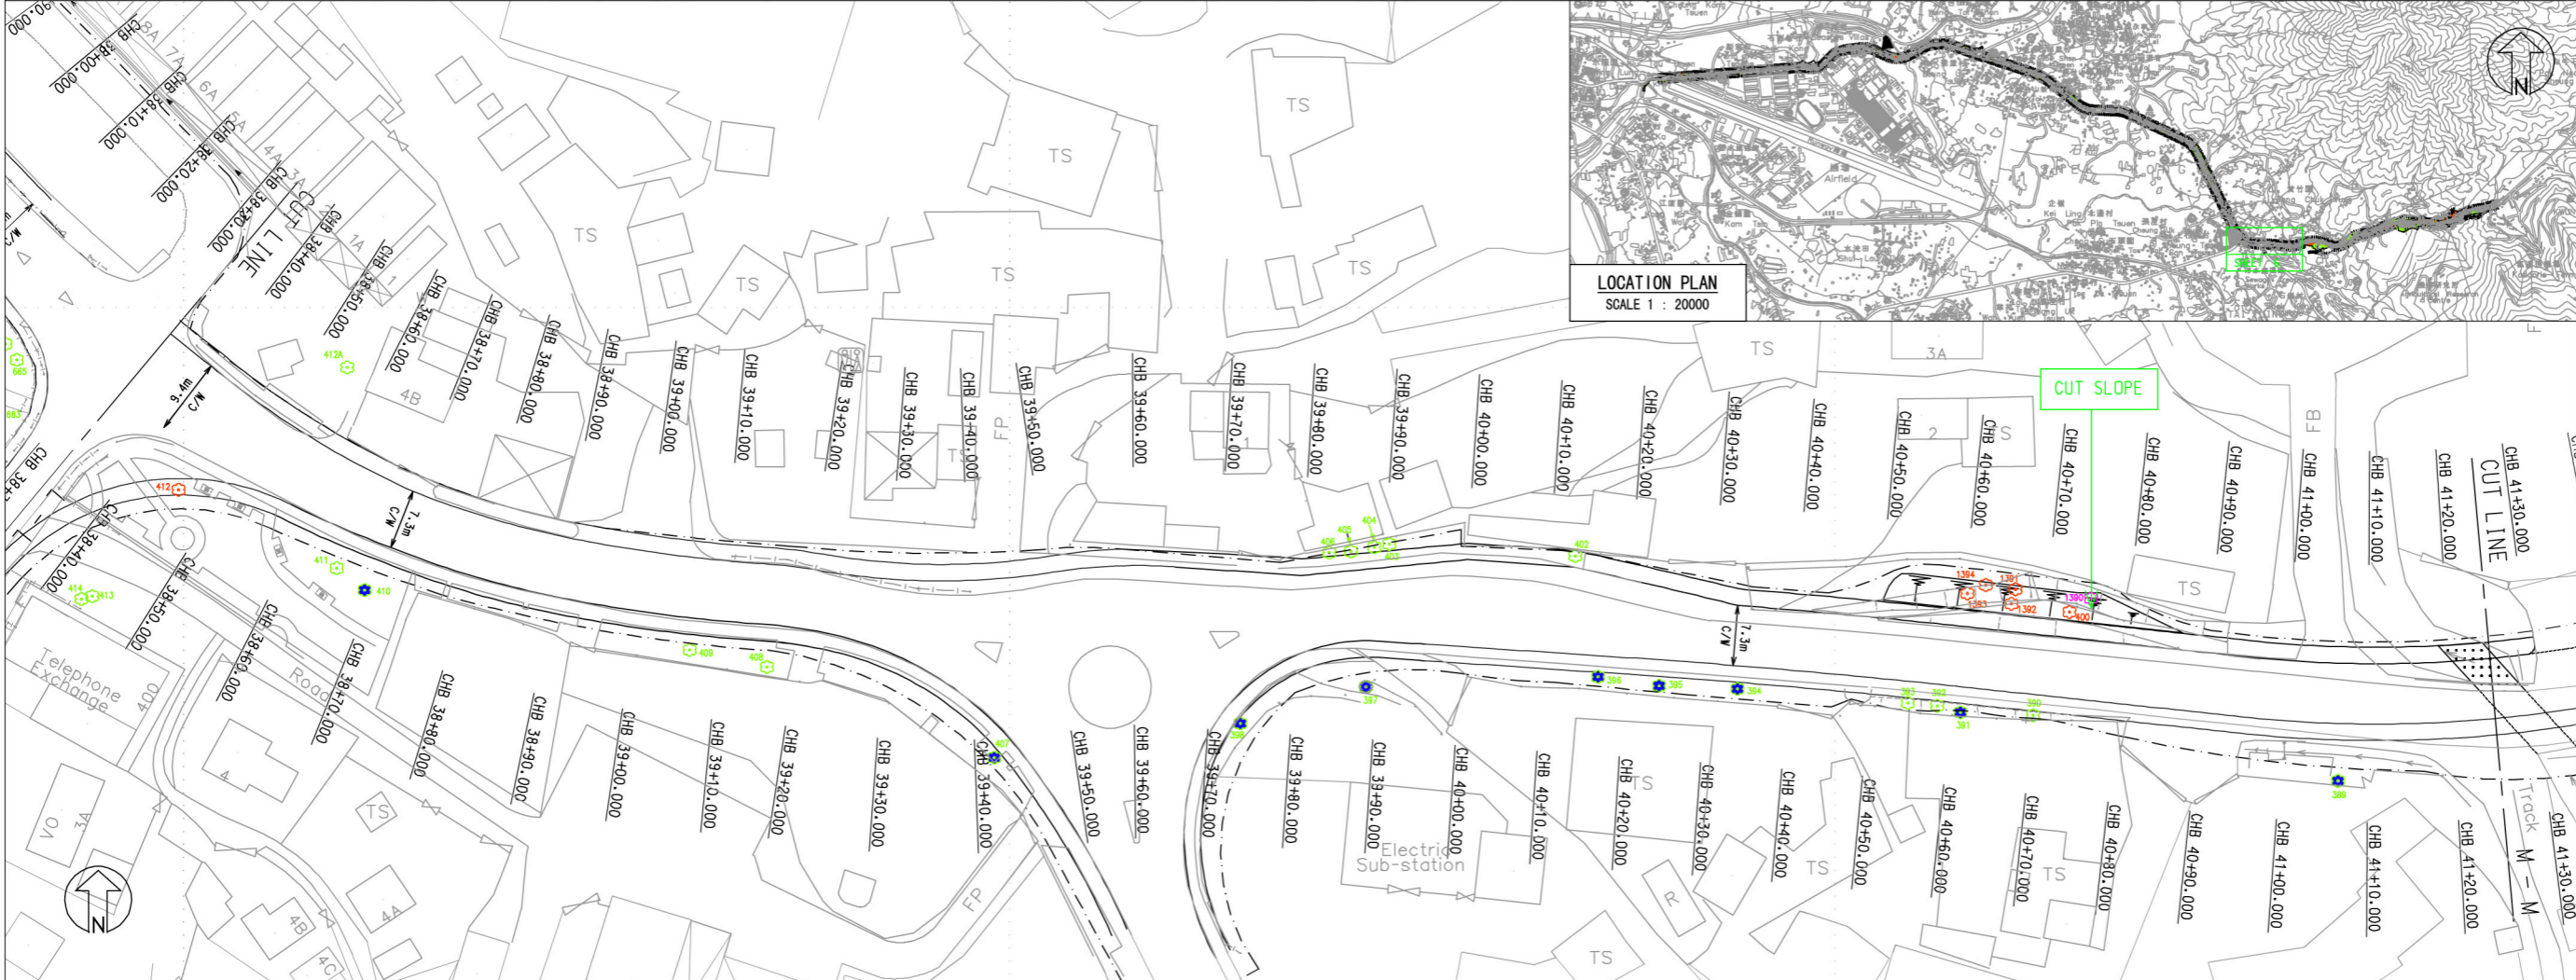

LEGEND:

- PRELIMINARY PROJECT BOUNDARY
- EXISTING TREE TO BE RETAINED
- EXISTING TREE TO BE TRANSPLANTED
- EXISTING TREE TO BE FELLED
- DEAD TREE TO BE REMOVED
- TREE TRUNK DIAMETER GREATER THAN 500MM


Client: **HIGHWAYS DEPARTMENT WORKS DIVISION**

Consultants: **Mannings (Asia) Consultants Ltd in association with BMT Asia Pacific**

Project: Agreement No. WD 7/2007
 Upgrading of Remaining Sections of Kam Tin Road & Lam Kam Road
 Environmental Impact Assessment

Title: **TREE RECOMMENDATION PLAN**

Drawing No. **Figure 9.14F** Revision **C**

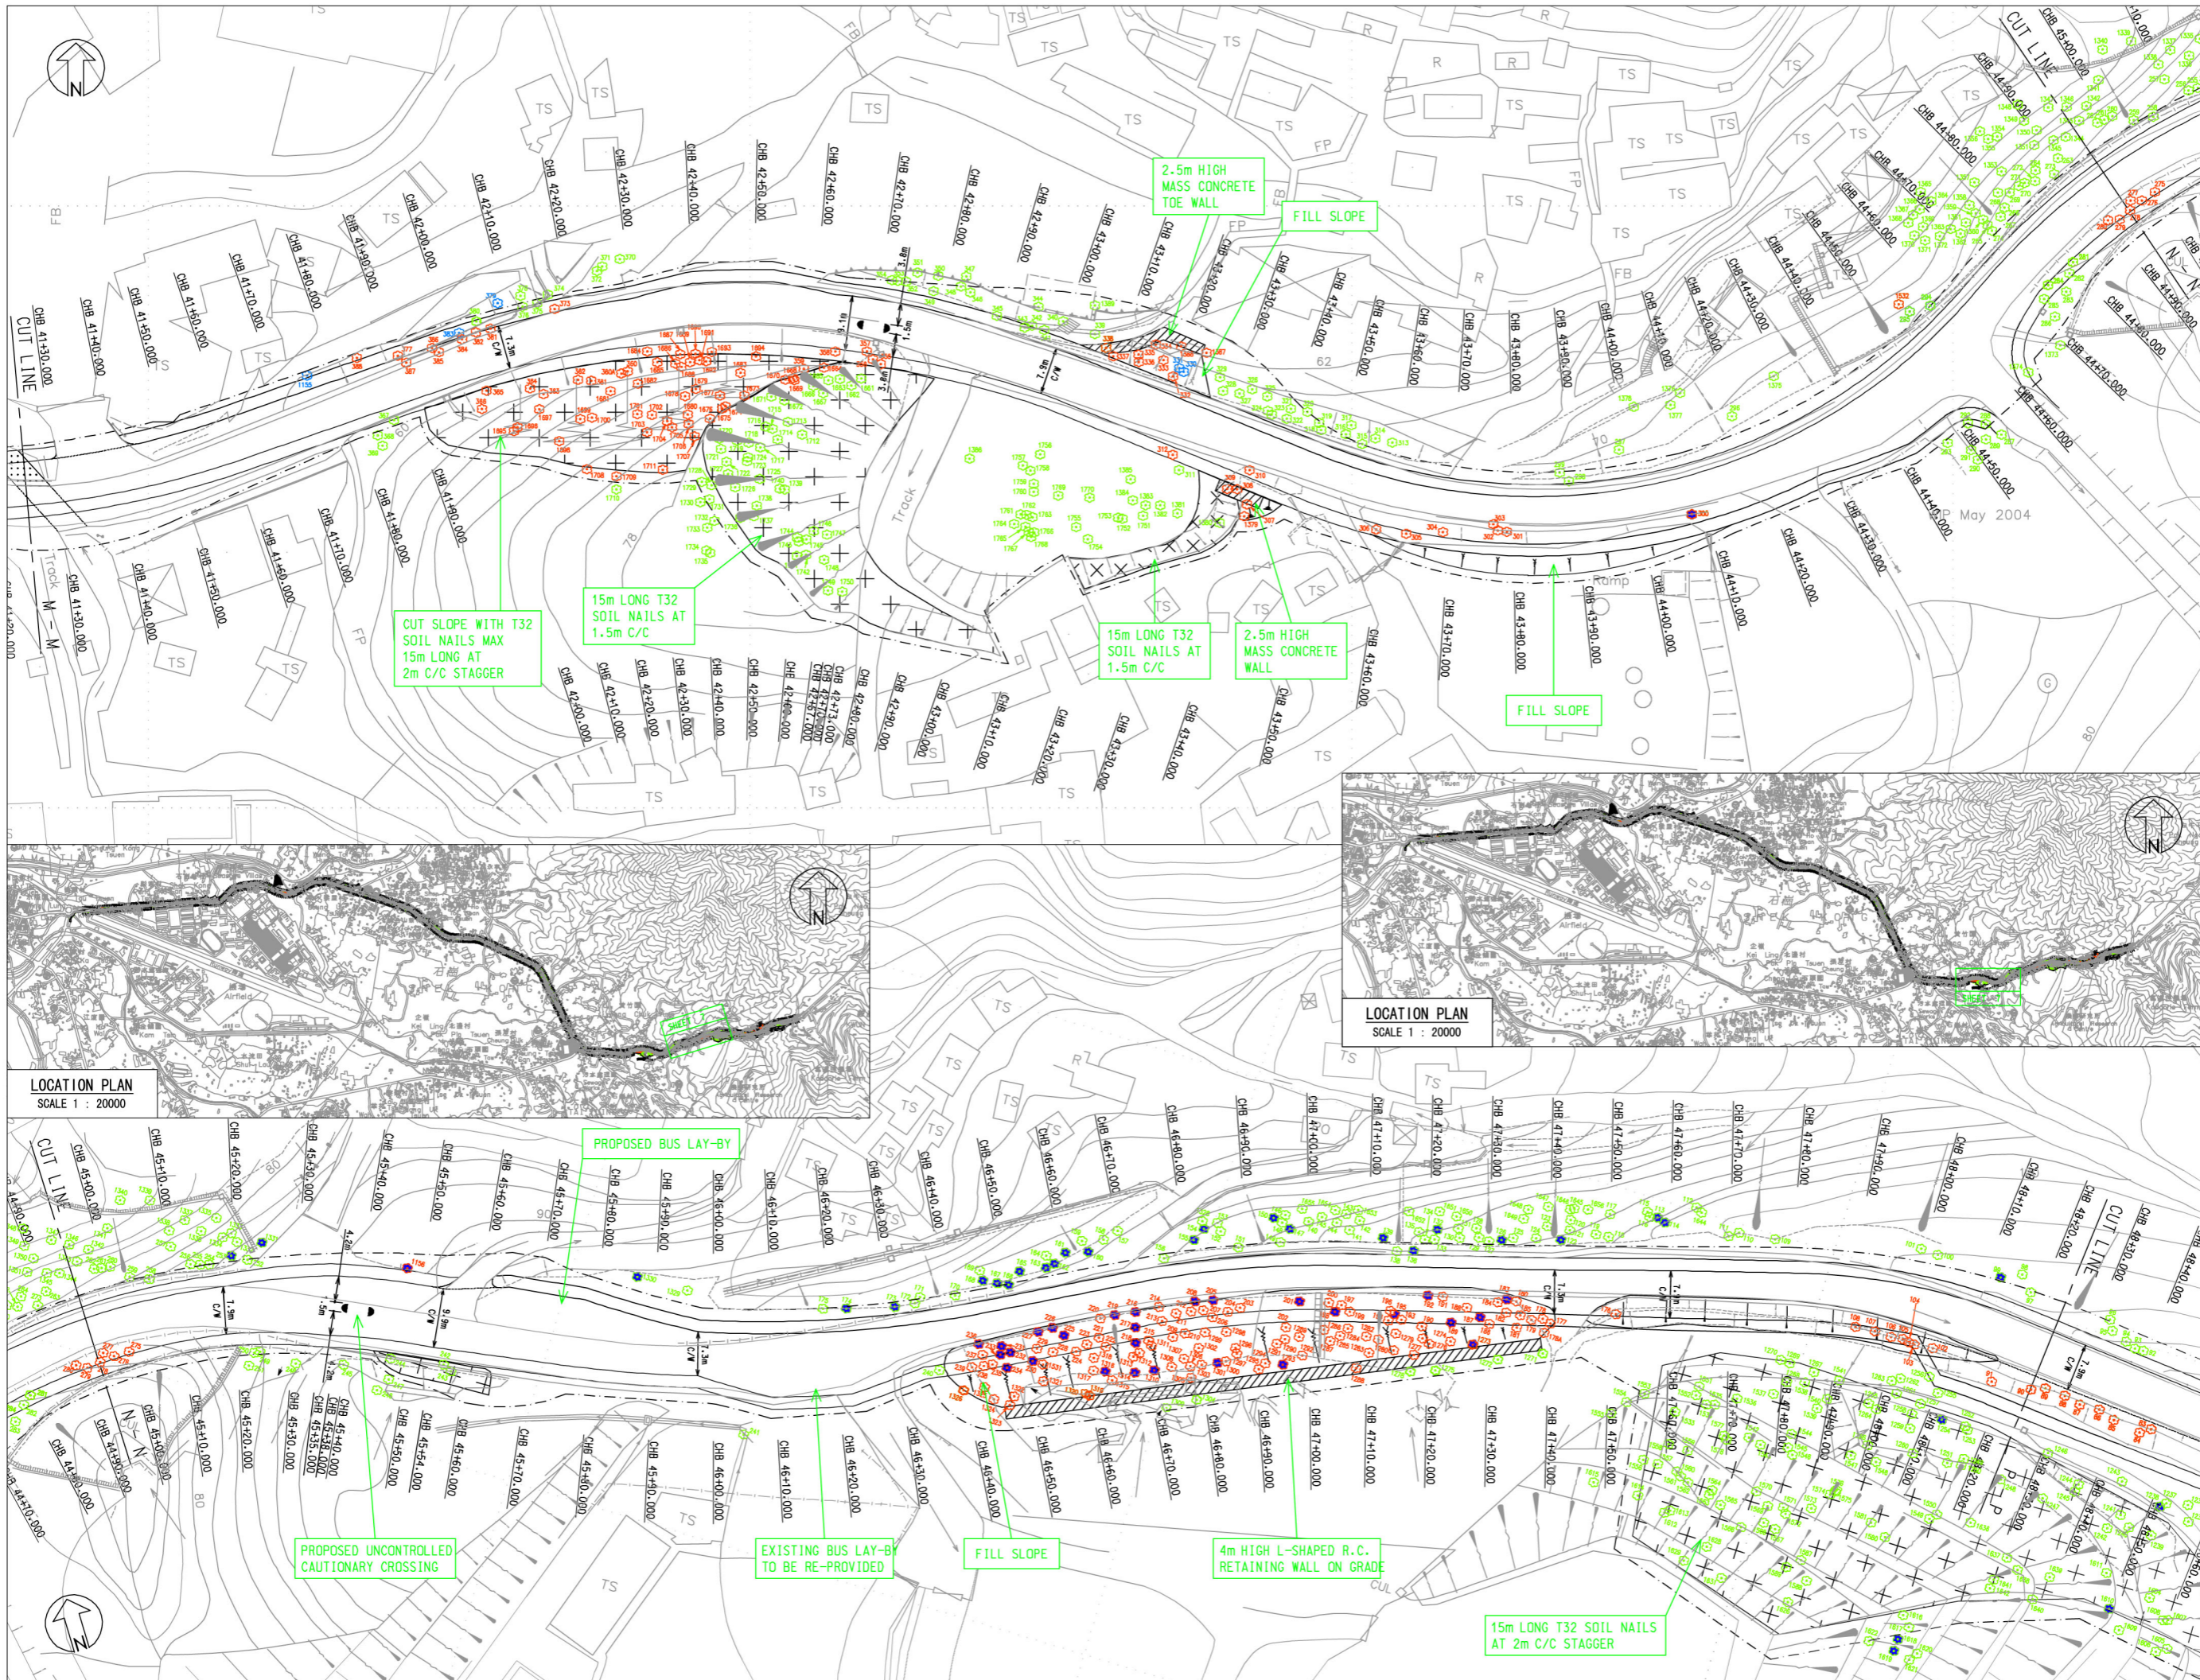

- LEGEND:**
- PRELIMINARY PROJECT BOUNDARY
 - EXISTING TREE TO BE RETAINED
 - EXISTING TREE TO BE TRANSPLANTED
 - EXISTING TREE TO BE FELLED
 - DEAD TREE TO BE REMOVED
 - TREE TRUNK DIAMETER GREATER THAN 500MM



Client: **HIGHWAYS DEPARTMENT WORKS DIVISION**



Consultants: **Mannings (Asia) Consultants Ltd**
in association with **BMT Asia Pacific**

ADI
ADMITTED LANDSCAPE ARCHITECTURE, URBAN DESIGN AND MASTER PLANNING
107 BARRACK ROAD BUILDING, 10 STOREY STRAND WEST HONG KONG
TEL: (852) 2518 8888 FAX: (852) 2518 8889
www.adi.com.hk

Project Agreement No. WD 7/2007
Upgrading of Remaining Sections of Kam Tin Road & Lam Kam Road
Environmental Impact Assessment

Title: **TREE RECOMMENDATION PLAN**

Drawing No. **Figure 9.14G** Revision **C**

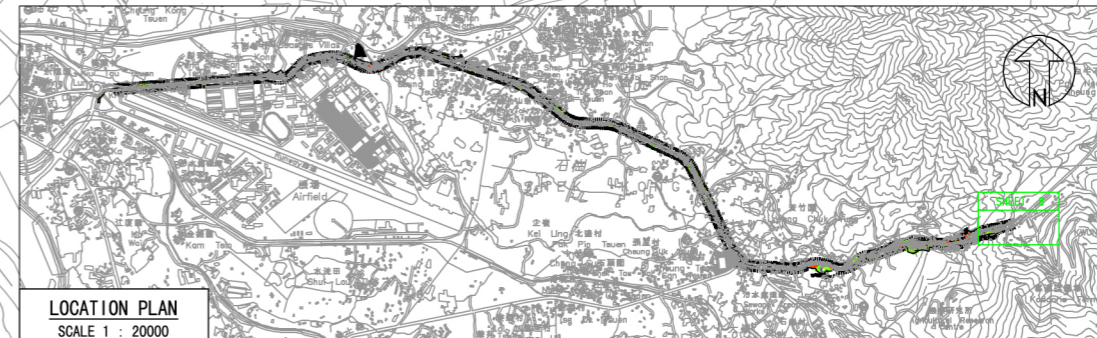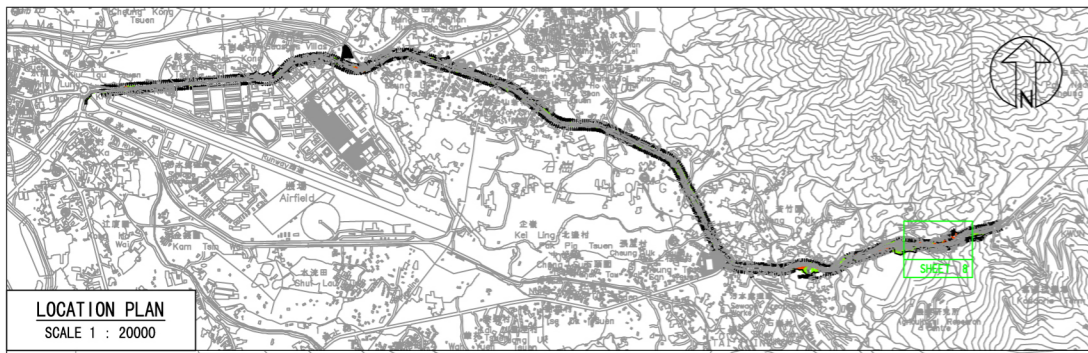

- LEGEND:**
- PRELIMINARY PROJECT BOUNDARY
 - EXISTING TREE TO BE RETAINED
 - EXISTING TREE TO BE TRANSPLANTED
 - EXISTING TREE TO BE FELLED
 - DEAD TREE TO BE REMOVED
 - TREE TRUNK DIAMETER GREATER THAN 500MM

Client
HIGHWAYS DEPARTMENT WORKS DIVISION

Consultants
Mannings (Asia) Consultants Ltd
in association with
BMT Asia Pacific

ADI
ADMITTED LANDSCAPE ARCHITECTURE, URBAN DESIGN AND MASTER PLANNING
 10/F BANGKOK BANK BUILDING, 16 ROBINSON ROAD WEST HONGKONG
 注册景观规划师及城市设计大师
 注册景观规划师及城市设计大师 (AEC) 2-3-AHKA

Project Agreement No. WD 7/2007
 Upgrading of Remaining Sections of Kam Tin Road & Lam Kam Road
 Environmental Impact Assessment

Title
TREE RECOMMENDATION PLAN

Drawing No. **Figure 9.14H** Revision **C**