

Figure 4.1a

Figure 4.1b

Figure 4.1c

Figure 4.1d

Figure 4.1e

Figure 4.1f

0 200 400m

LEGEND

— 300 m Study Area

Rev.	Description of Revision	Date	Chk.



Client
 **HIGHWAYS DEPARTMENT WORKS DIVISION**

Consultants
Mannings (Asia) Consultants Ltd
In association with
BMT Asia Pacific

Project
 Agreement No. WD 7/2007
 Upgrading of Remaining Sections of Kam Tin Road & Lam Kam Road
 Environmental Impact Assessment

Title
 Locations of Representative Noise Sensitive Receivers (Index)

Drawing No. Figure 4.1	Revision 1
---------------------------	---------------

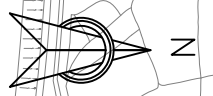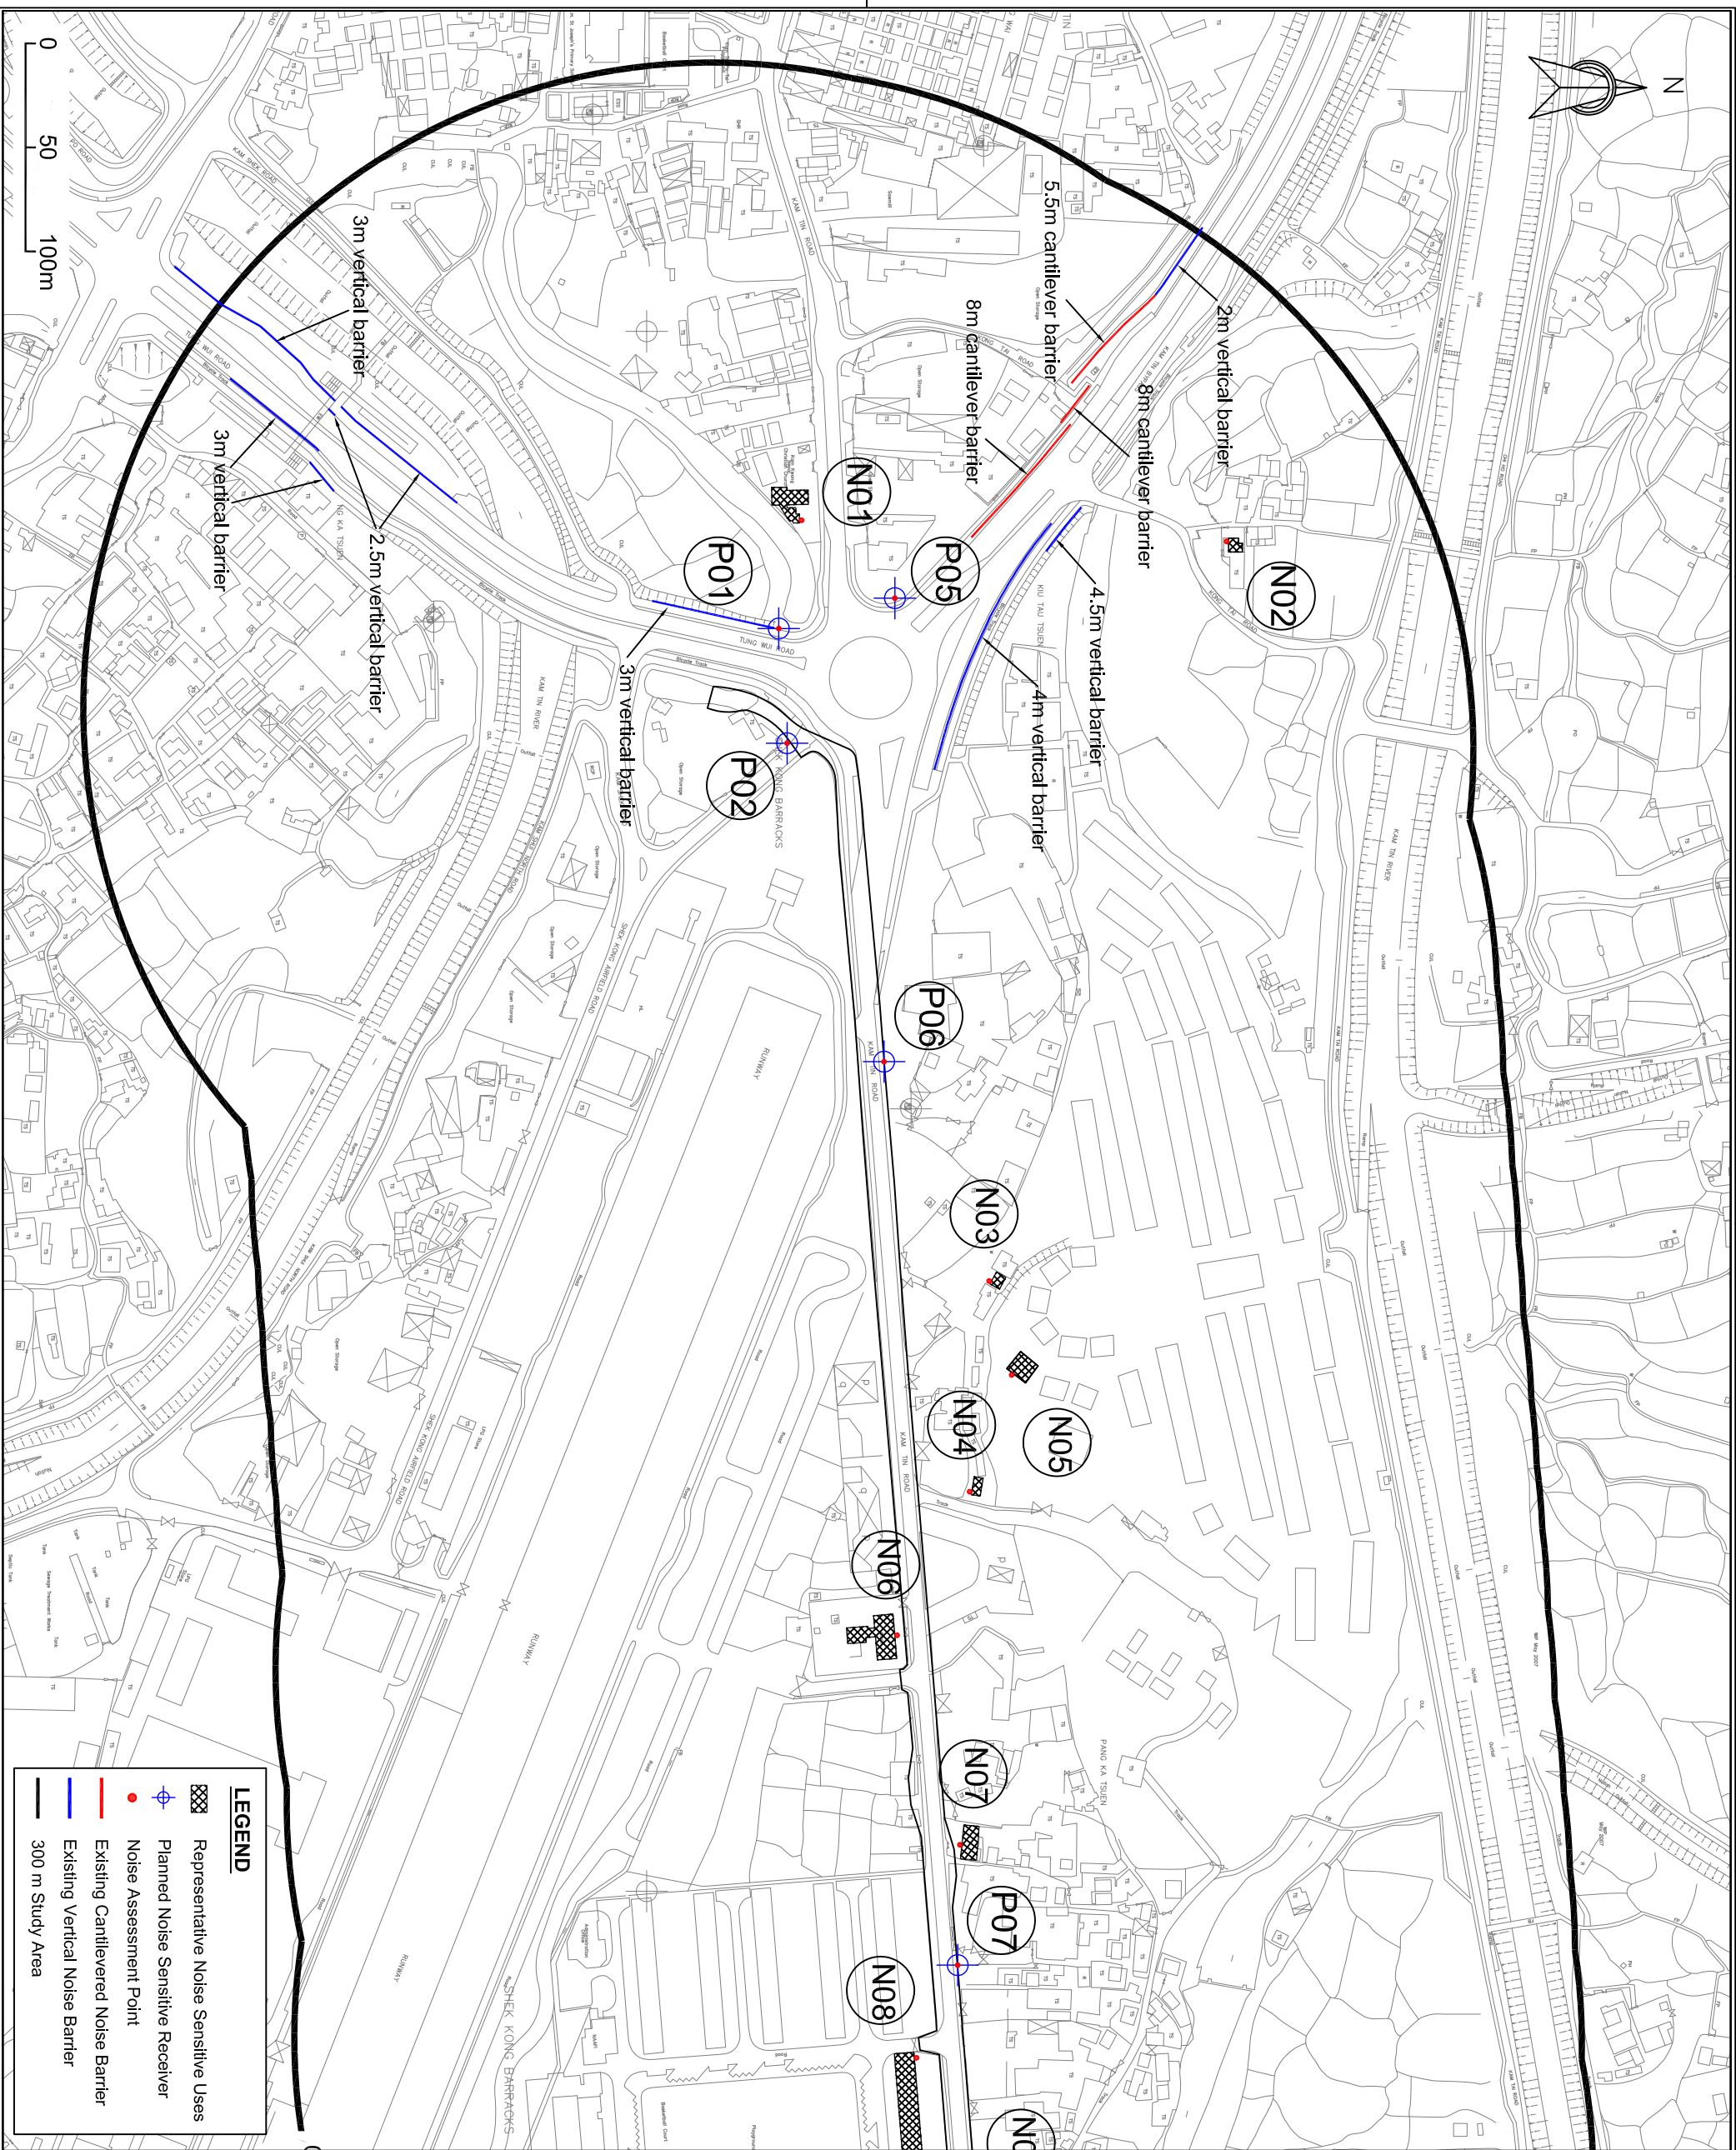

LEGEND	
	Representative Noise Sensitive Uses
	Planned Noise Sensitive Receiver
	Noise Assessment Point
	Existing Cantilevered Noise Barrier
	Existing Vertical Noise Barrier
	300 m Study Area

Rev.	Description of Revision	Date	Chk.

Client
HIGHWAYS DEPARTMENT WORKS DIVISION


Consultants
Mannings (Asia) Consultants Ltd
In association with
BMT Asia Pacific

Project
 Agreement No. WD 7/2007
 Upgrading of Remaining Sections of Kam Tin Road & Lam Kam Road Environmental Impact Assessment


 
 
Title
 Locations of Representative Noise Sensitive Receivers (Sheet 1 of 6)

Drawing No.
 Figure 4.1a

Revision
 1

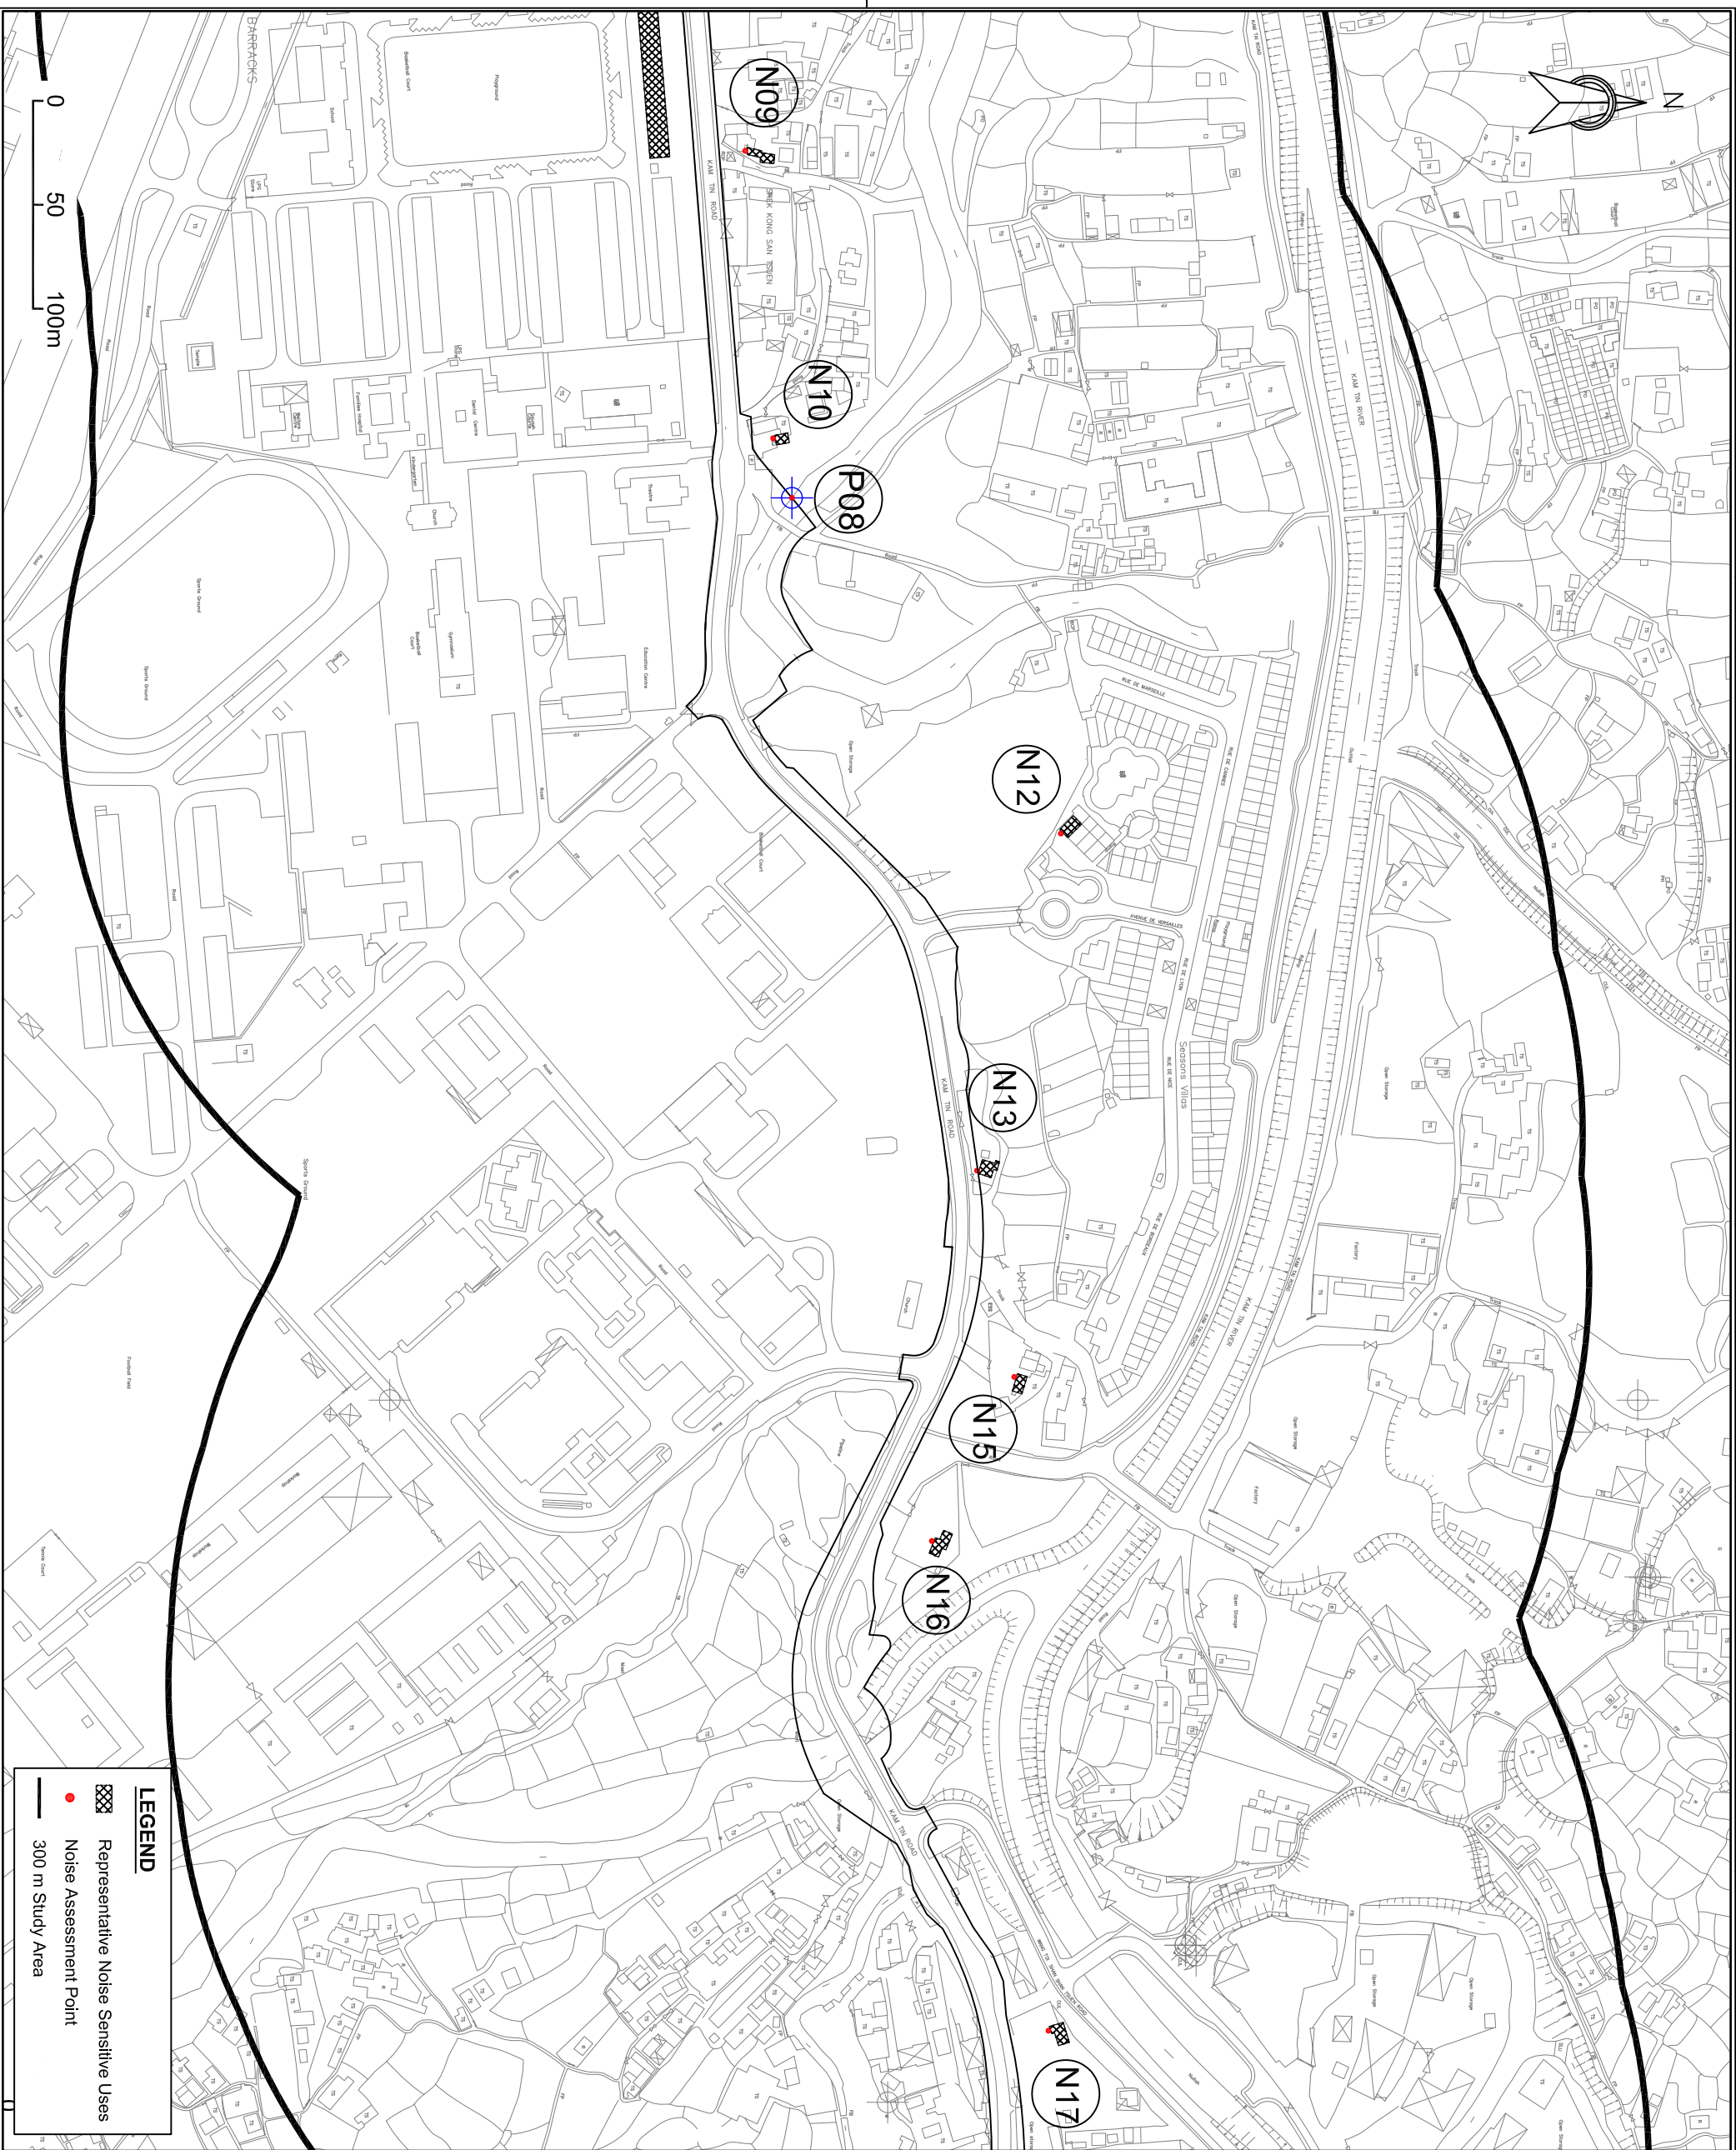

LEGEND

-  Representative Noise Sensitive Uses
-  Noise Assessment Point
-  300 m Study Area

Rev.	Description of Revision	Date	Chk.

Client

 HIGHWAYS
 DEPARTMENT
 WORKS DIVISION


Consultants

 Mannings (Asia) Consultants Ltd
In association with
 BMT Asia Pacific

Project
 Agreement No. WD 7/2007
 Upgrading of Remaining Sections
 of Kam Tin Road & Lam Kam Road
 Environmental Impact Assessment

Title
 Locations of Representative
 Noise Sensitive Receivers
 (Sheet 2 of 6)

Drawing No. Figure 4.1b	Revision 1
----------------------------	---------------

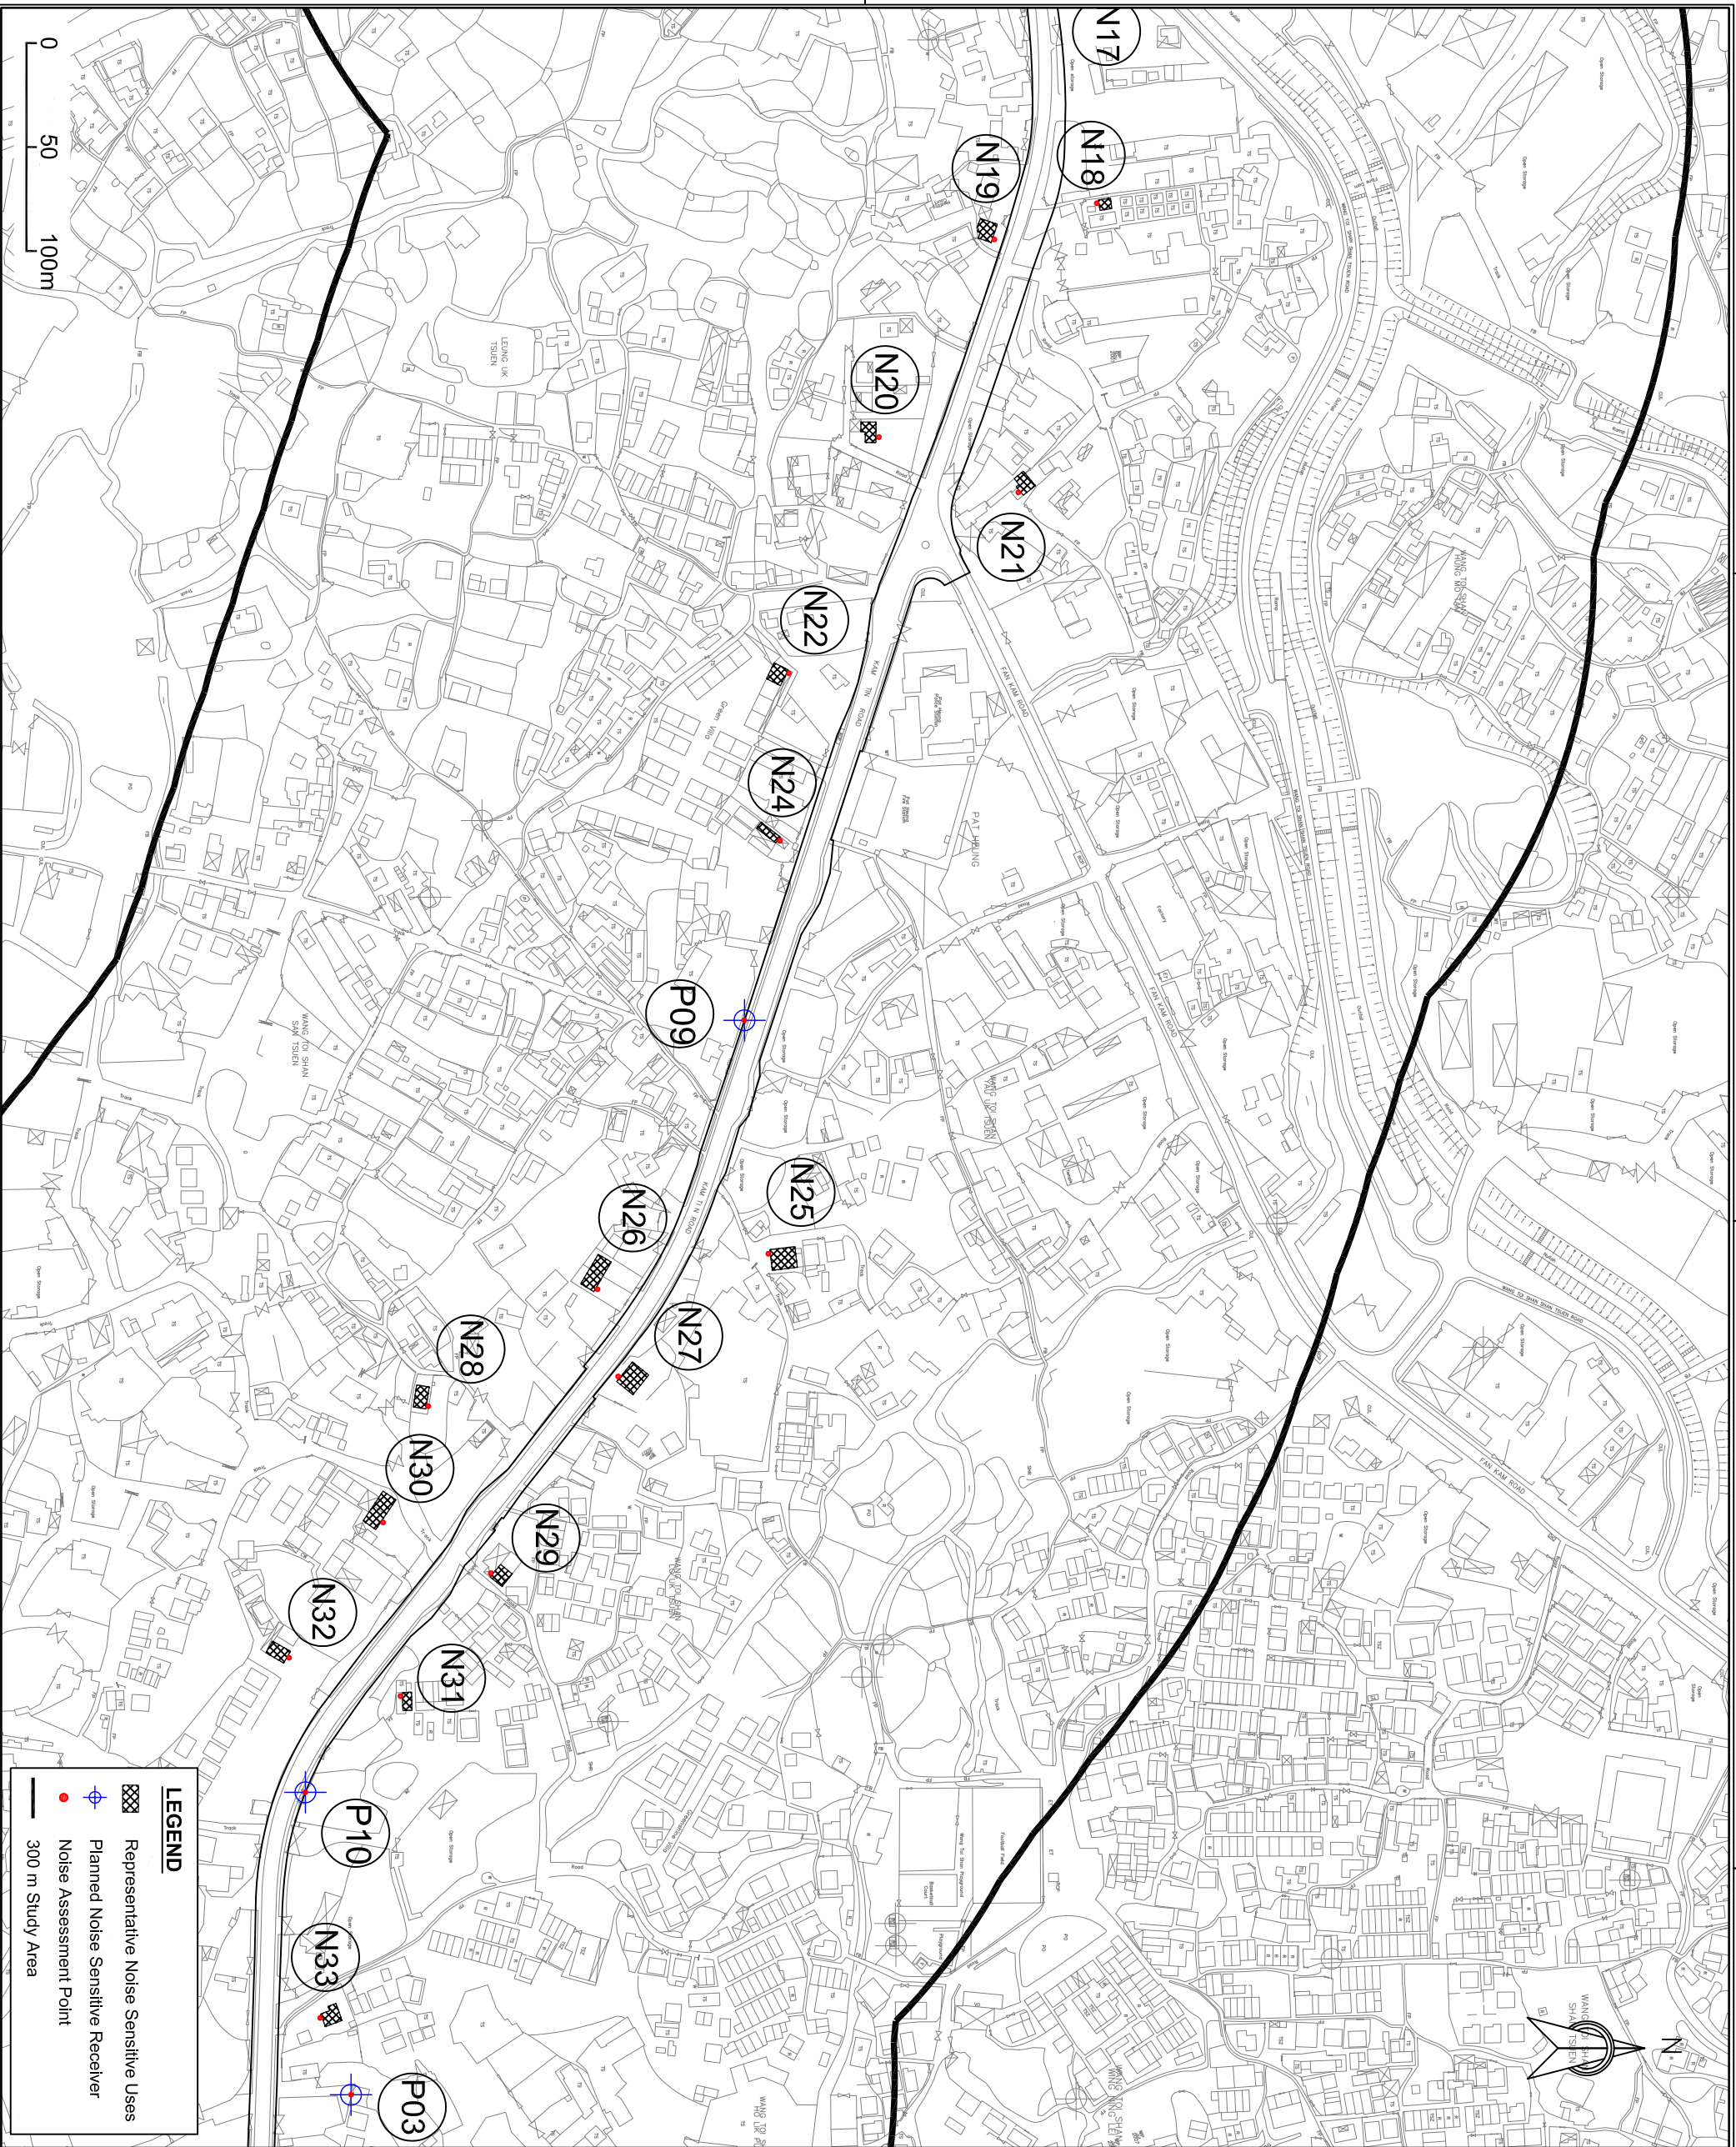

LEGEND

- Representative Noise Sensitive Uses
- Planned Noise Sensitive Receiver
- Noise Assessment Point
- 300 m Study Area

Rev.	Description of Revision	Date	Chk.


Client
HIGHWAYS DEPARTMENT WORKS DIVISION

Consultants
Mannings (Asia) Consultants Ltd
In association with
BMT Asia Pacific

Project
 Agreement No. WD 7/2007
 Upgrading of Remaining Sections of Kam Tin Road & Lam Kam Road
 Environmental Impact Assessment

Title
 Locations of Representative Noise Sensitive Receivers
 (Sheet 3 of 6)

Drawing No. **Figure 4.1c** Revision **1**

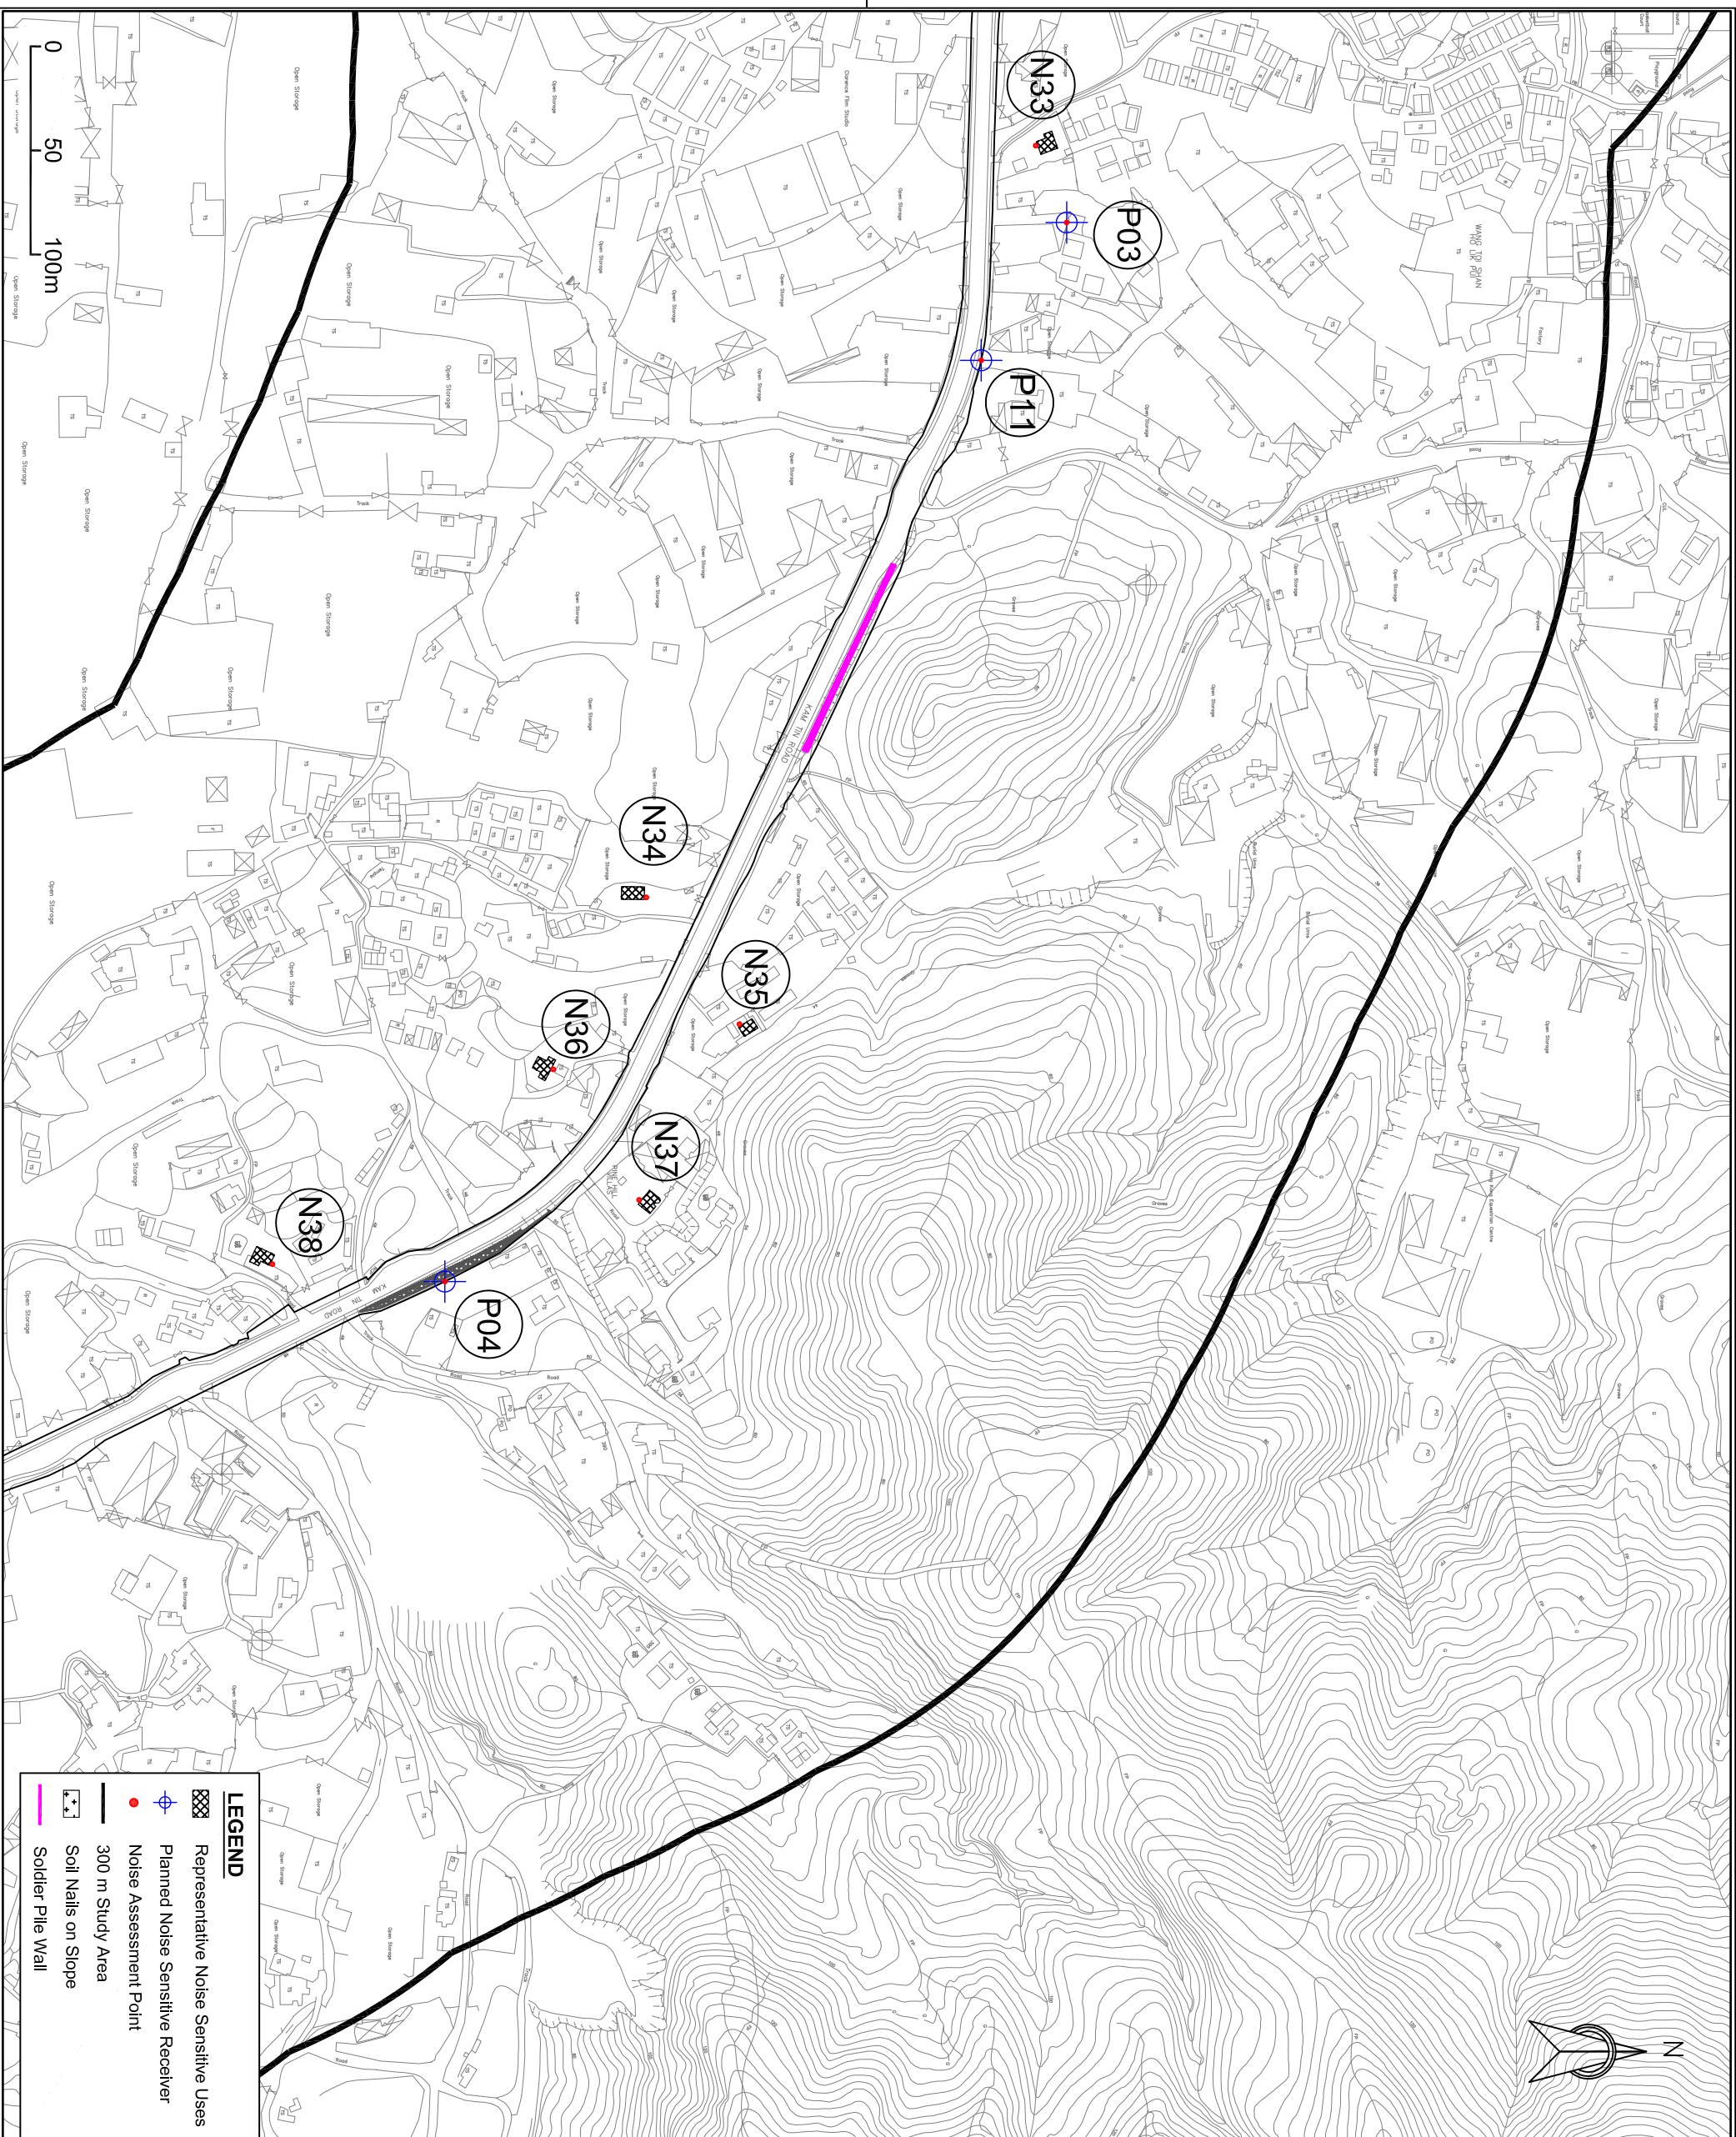


LEGEND

- Representative Noise Sensitive Uses
- Planned Noise Sensitive Receiver
- Noise Assessment Point
- 300 m Study Area
- Soil Nails on Slope
- Soldier Pile Wall

Rev.	Description of Revision	Date	Ckd.

<p>Client</p> <p>HIGHWAYS DEPARTMENT WORKS DIVISION</p>	<p>Consultants</p> <p>Mannings (Asia) Consultants Ltd <i>In association with</i> BMT Asia Pacific</p>	<p>Project</p> <p>Agreement No. WD 7/2007</p> <p>Upgrading of Remaining Sections of Kam Tin Road & Lam Kam Road Environmental Impact Assessment</p> <p>Title</p> <p>Locations of Representative Noise Sensitive Receivers (Sheet 4 of 6)</p>
---	--	--

Drawing No. Figure 4.1d	Revision 1
-------------------------	------------

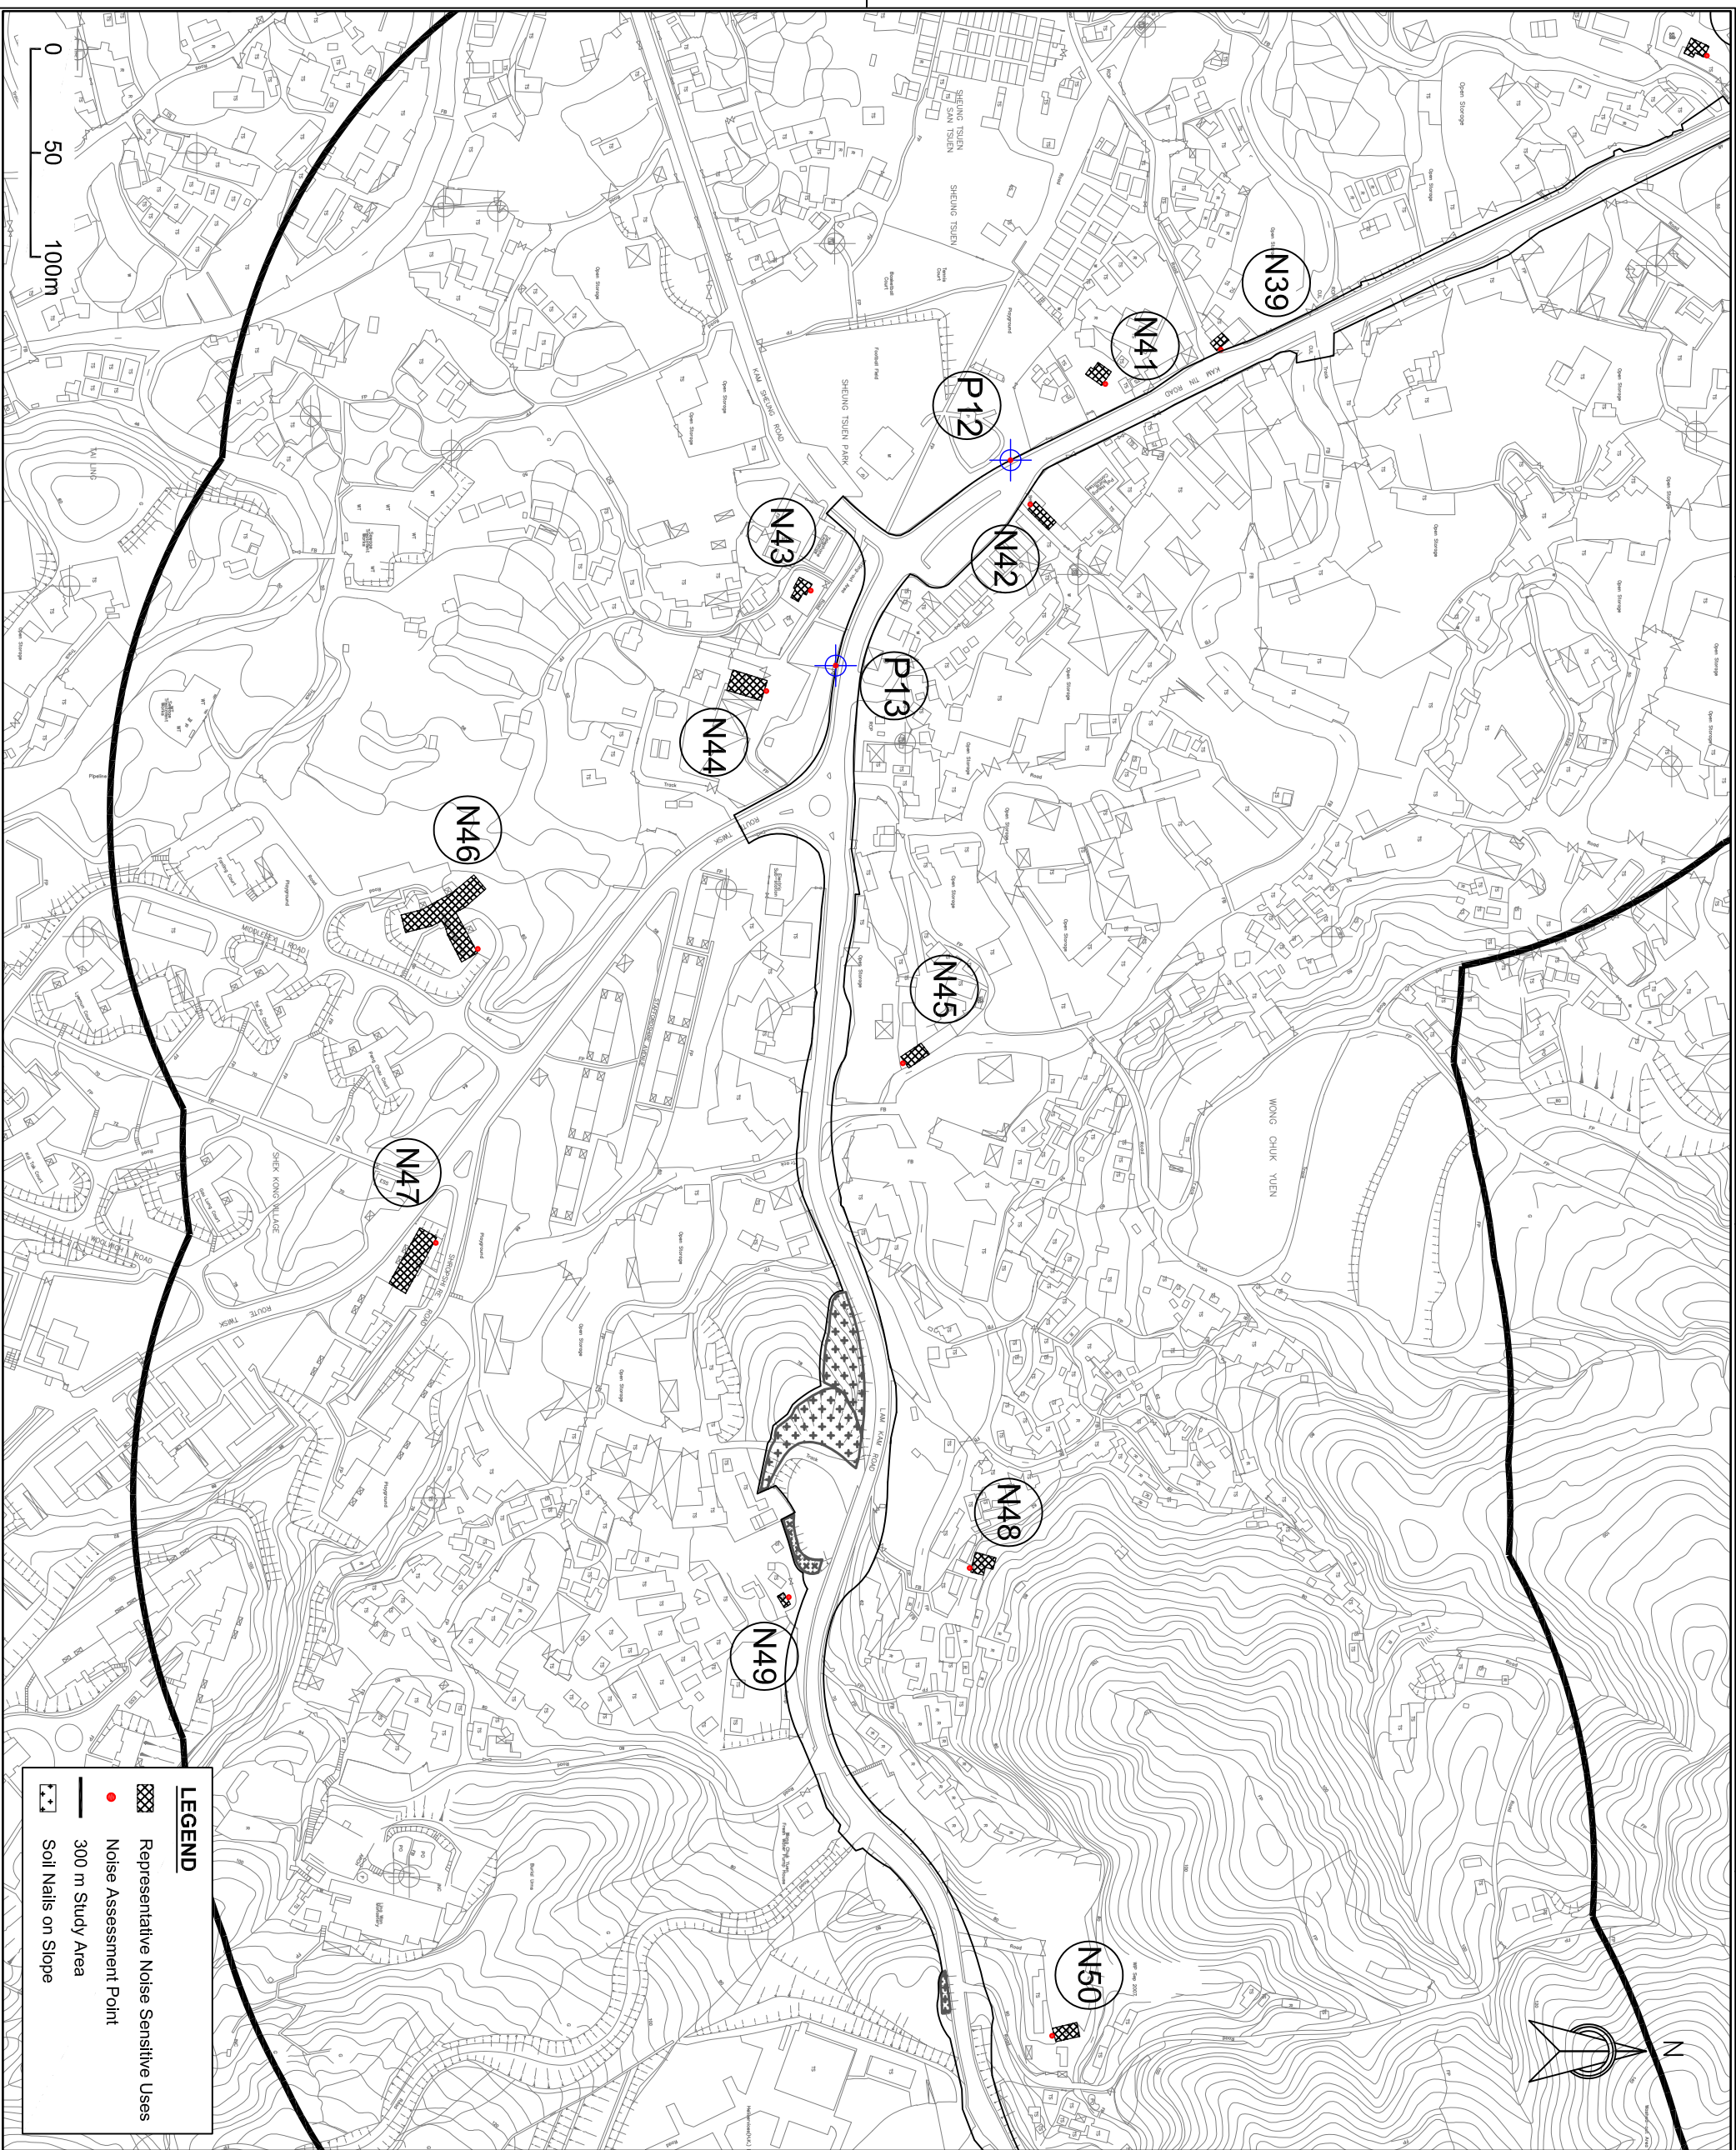

Rev.	Description of Revision	Date	Chk.


Client
HIGHWAYS DEPARTMENT WORKS DIVISION

Consultants
Mannings (Asia) Consultants Ltd
In association with
BMT Asia Pacific

Project
 Agreement No. WD 7/2007
 Upgrading of Remaining Sections of Kam Tin Road & Lam Kam Road Environmental Impact Assessment

Title
 Locations of Representative Noise Sensitive Receivers (Sheet 5 of 6)

Drawing No.	Revision
Figure 4.1e	1

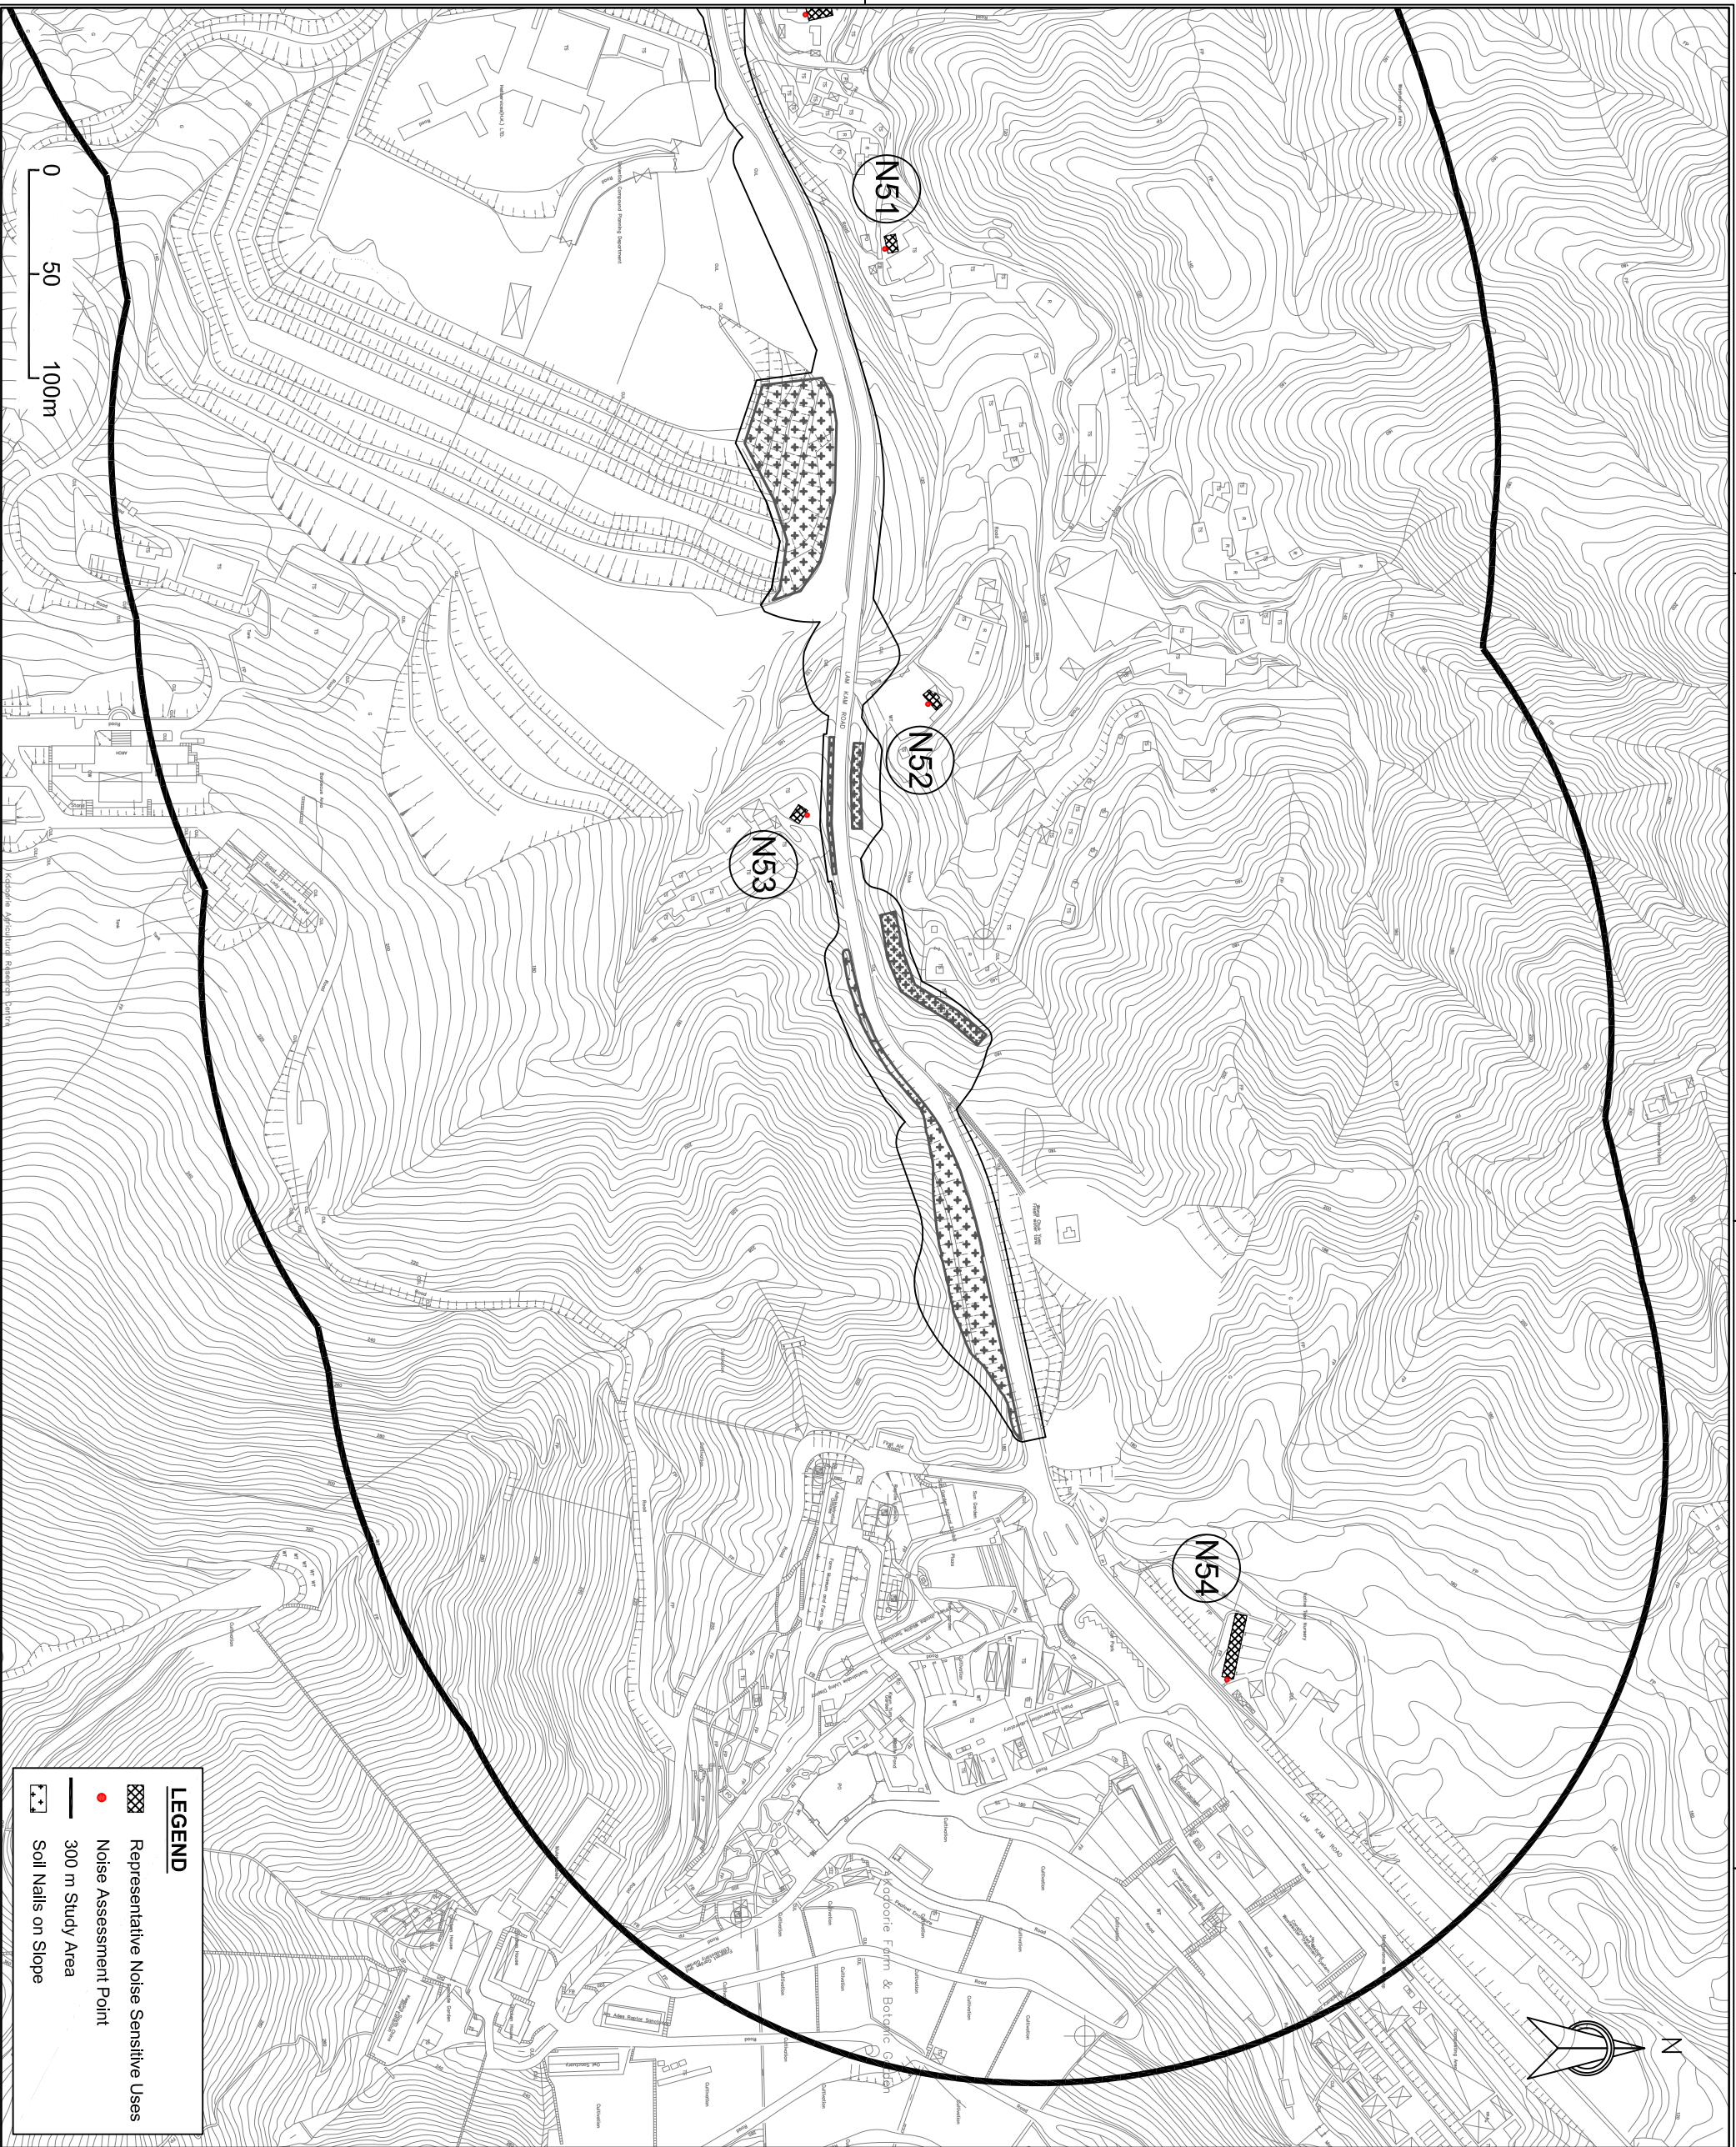

Rev.	Description of Revision	Date	Chk.

Client
HIGHWAYS
 DEPARTMENT
 WORKS DIVISION

Consultants
Mannings (Asia) Consultants Ltd
In association with
BMT Asia Pacific

Project
 Agreement No. WD 7/2007
 Upgrading of Remaining Sections
 of Kam Tin Road & Lam Kam Road
 Environmental Impact Assessment

Title
 Locations of Representative
 Noise Sensitive Receivers
 (Sheet 6 of 6)

Drawing No.	Revision
Figure 4.1f	1