




ENSR | AECOM

MAUNSELL
ENSR Asia (HK) Ltd.

PWP NO. 016NB
PHASED REPROVISIONING OF CAPE COLLINSON CREMATORIUM

CONTOURS OF MAXIMUM 1-HOUR AVERAGE TSP CONCENTRATION IN ug/m³ AT 1.5m ABOVE GROUND – PHASE 1

SCALE	A3 1:5000	DATE	FEB 09
CHECK	DCFL	DRAWN	CCCM
JOB No.	60028568	DRAWING No.	FIGURE 3.2
		REV	—

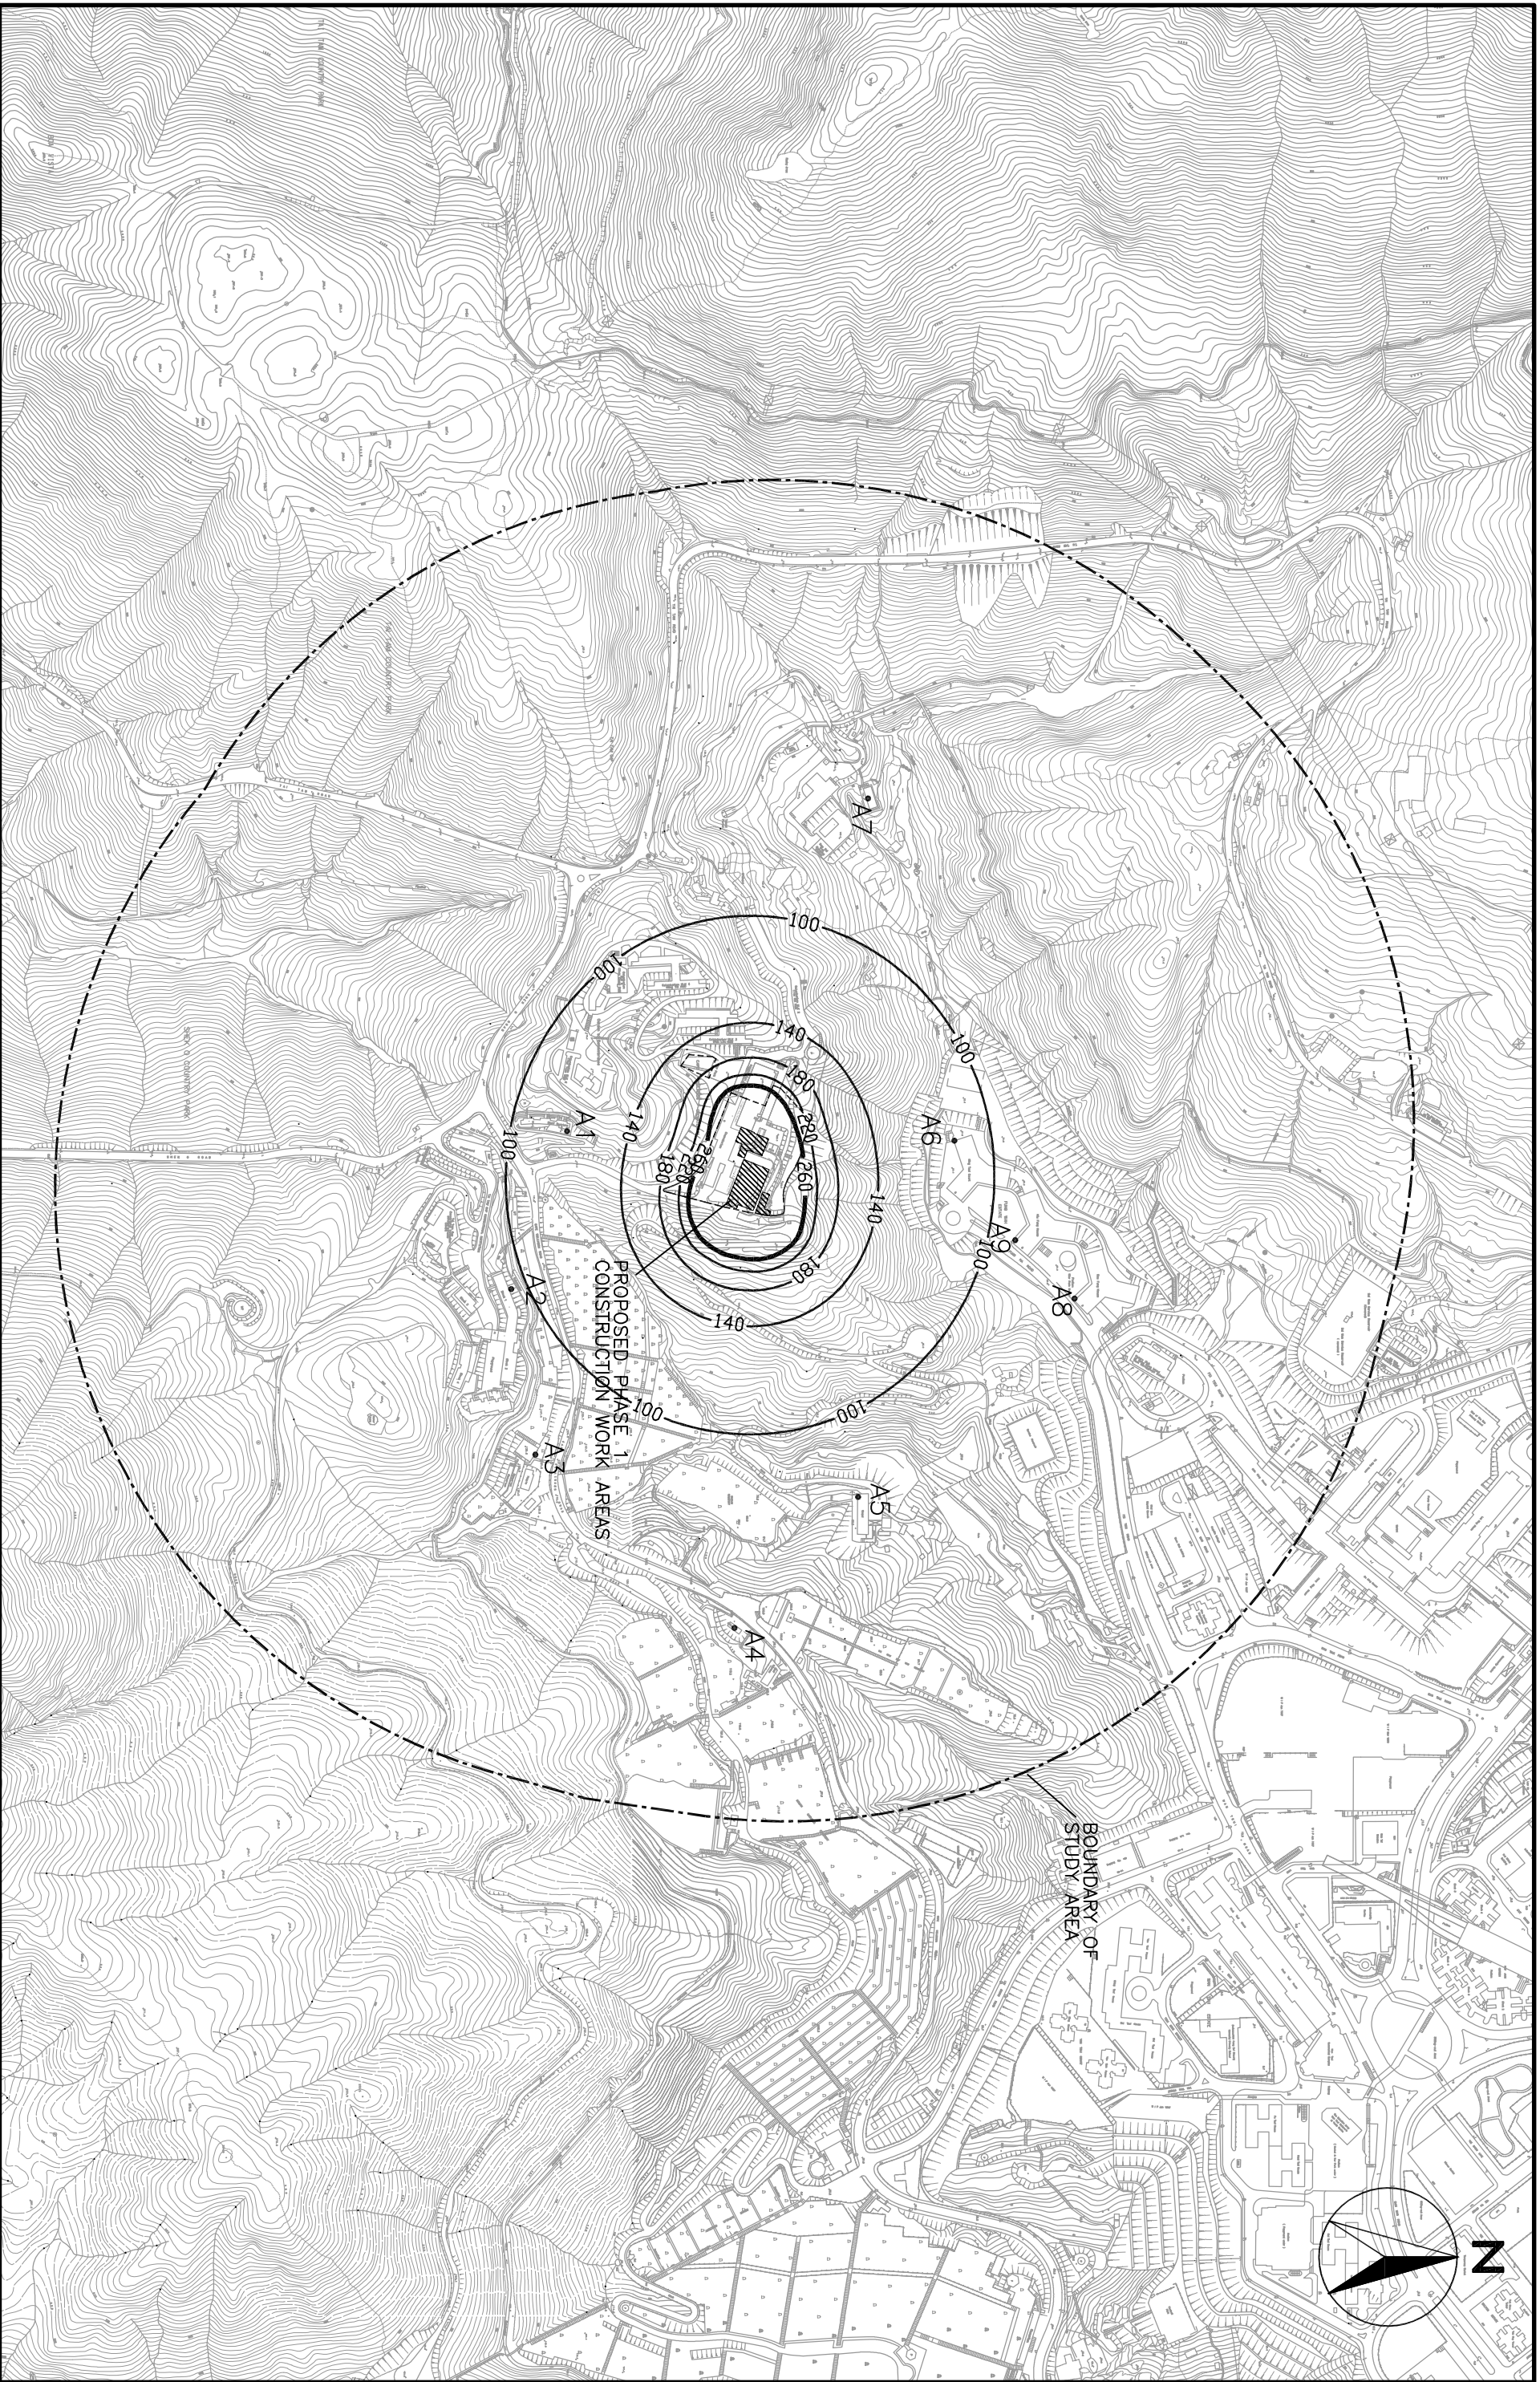


PWP NO. 016NB
 PHASED REPROVISIONING OF CAPE COLLINSON CREMATORIUM

CONTOURS OF MAXIMUM 24-HOUR AVERAGE TSP CONCENTRATION IN $\mu\text{g}/\text{m}^3$ AT 1.5m ABOVE GROUND – PHASE 1

ENSR
 MAUNSELL
 ENSR Asia (HK) Ltd.

AECOM

SCALE	A3 1:5000	DATE	FEB 09
CHECK	DCFL	DRAWN	CCCM
JOB No.	60028568	DRAWING No.	FIGURE 3.3
		REV	—

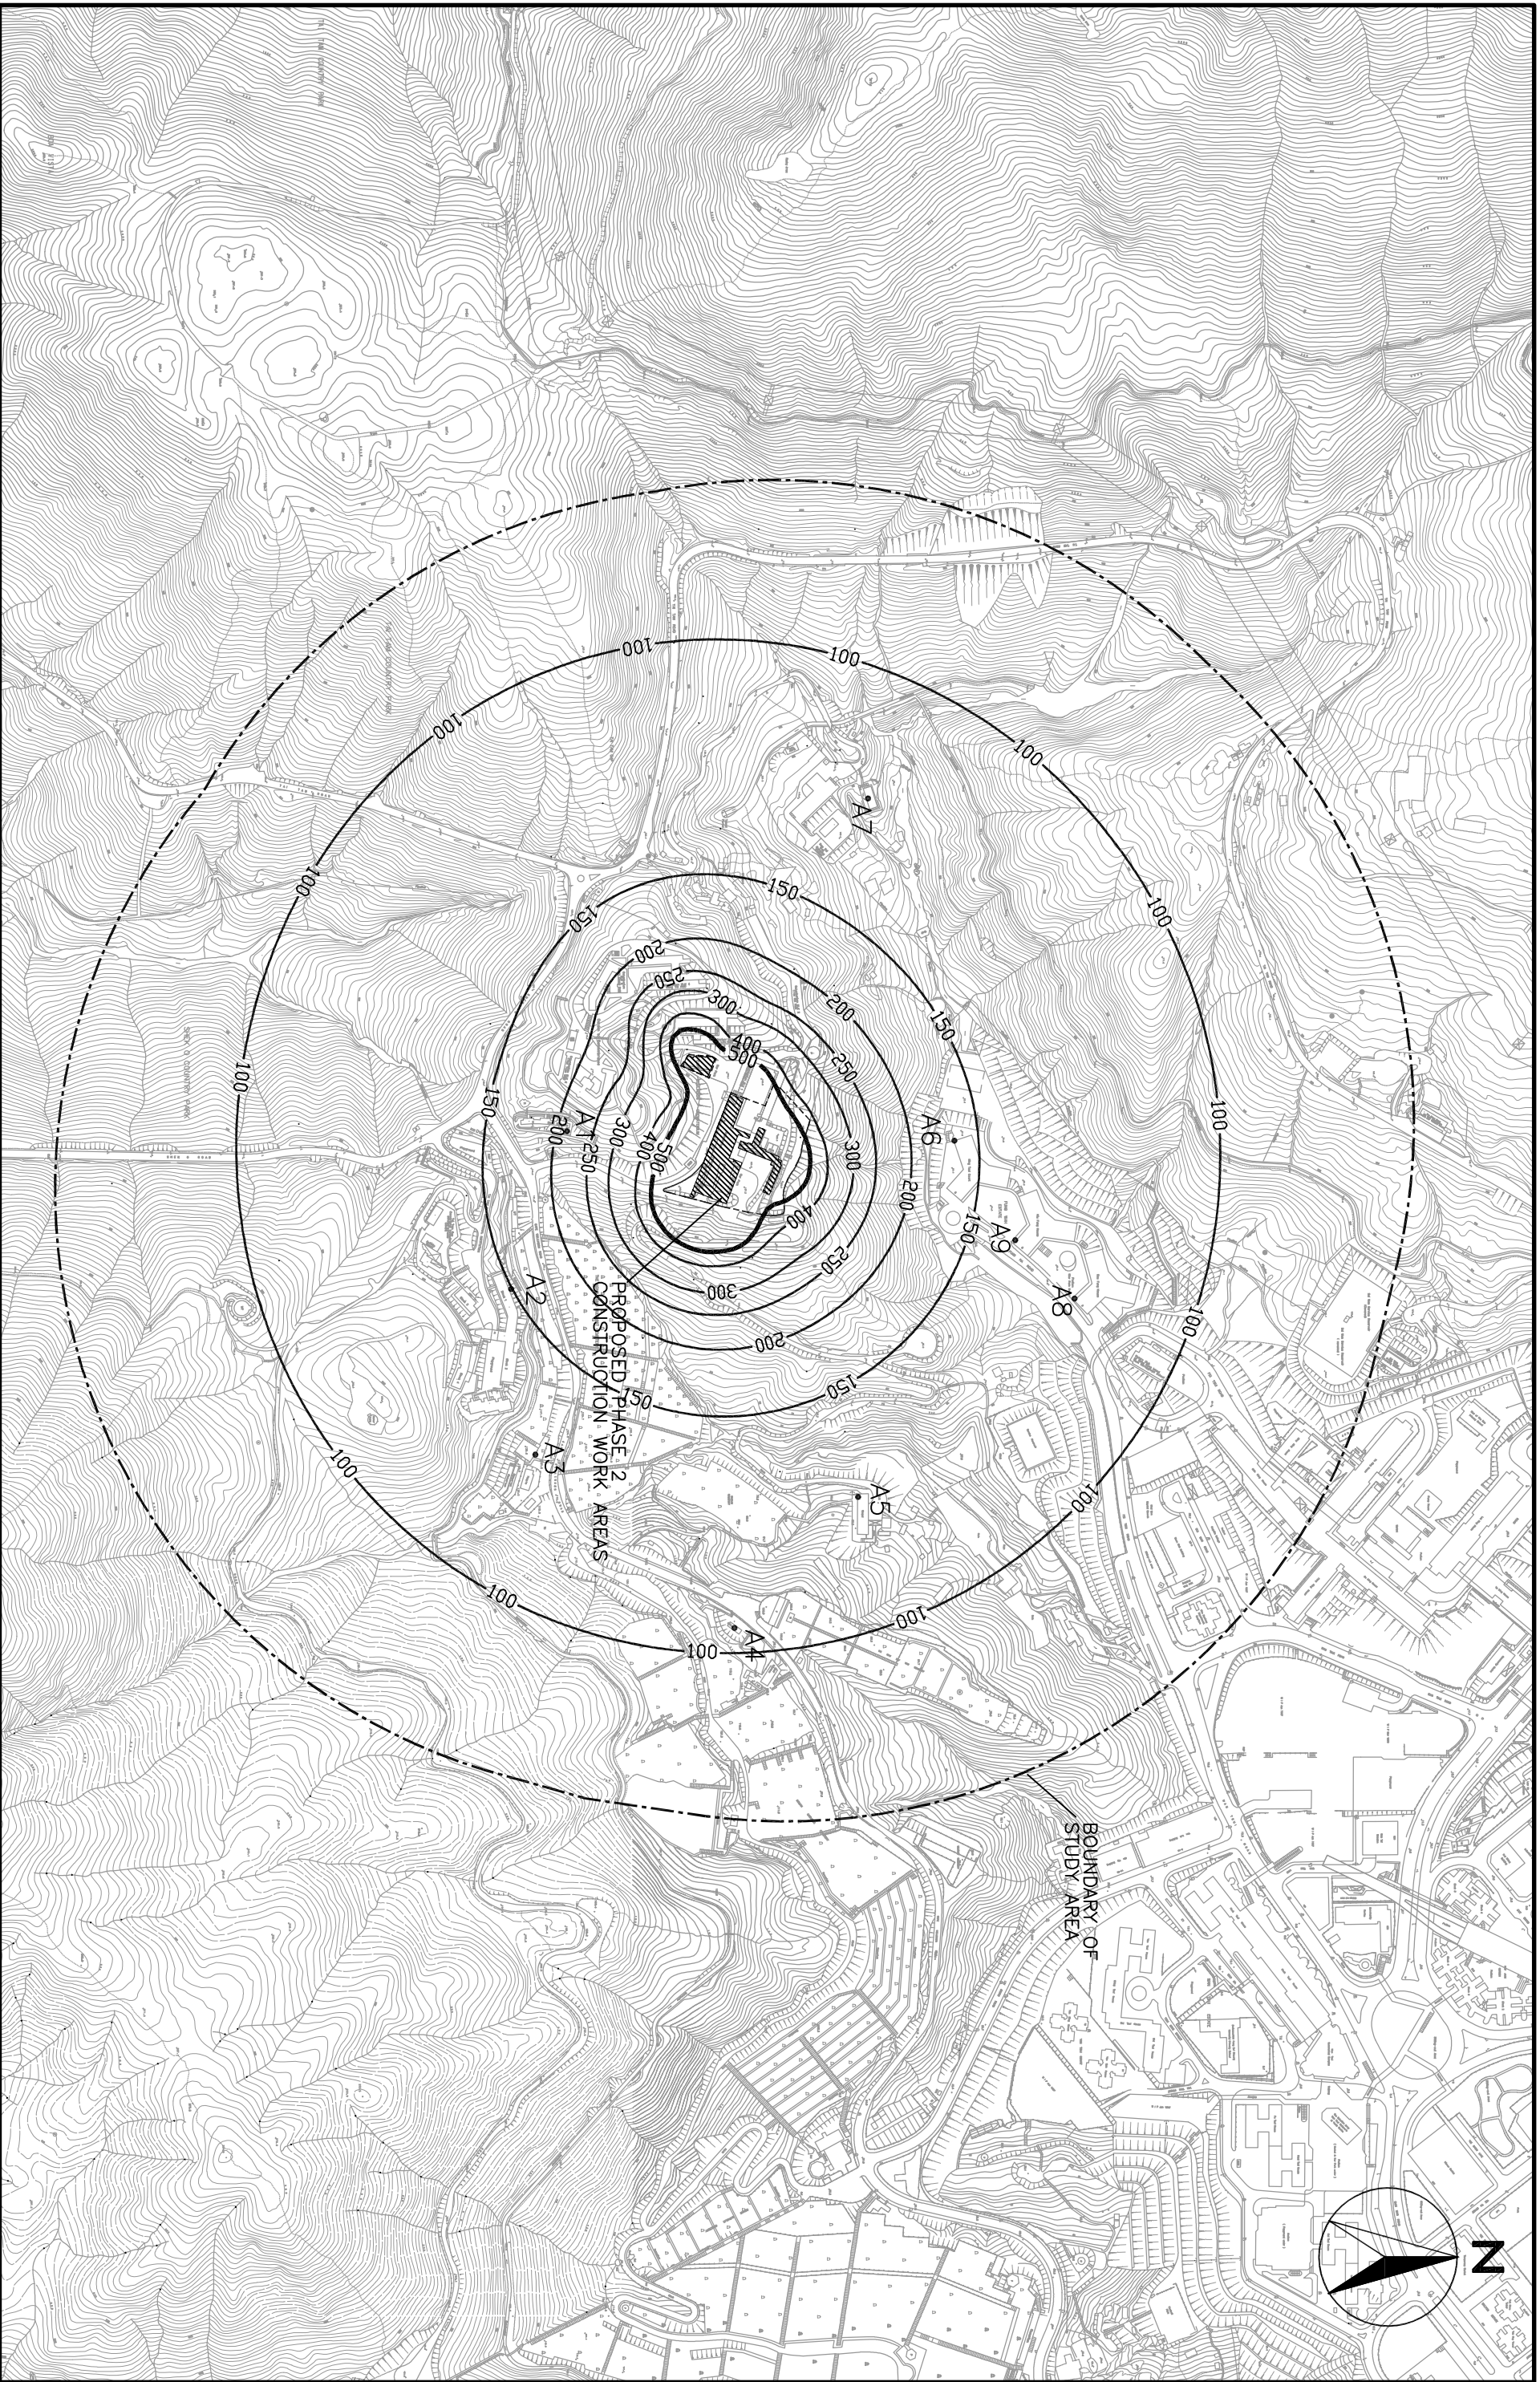


PWP NO. 016NB
 PHASED REPROVISIONING OF CAPE COLLINSON CREMATORIUM

CONTOURS OF MAXIMUM 1-HOUR AVERAGE TSP CONCENTRATION IN $\mu\text{g}/\text{m}^3$ AT 1.5m ABOVE GROUND – PHASE 2

ENSR
 MAUNSELL
 ENSR Asia (HK) Ltd.

AECOM

SCALE	A3 1:5000	DATE	FEB 09
CHECK	DCFL	DRAWN	CCCM
JOB No.	60028568	DRAWING No.	FIGURE 3.4
		REV	—

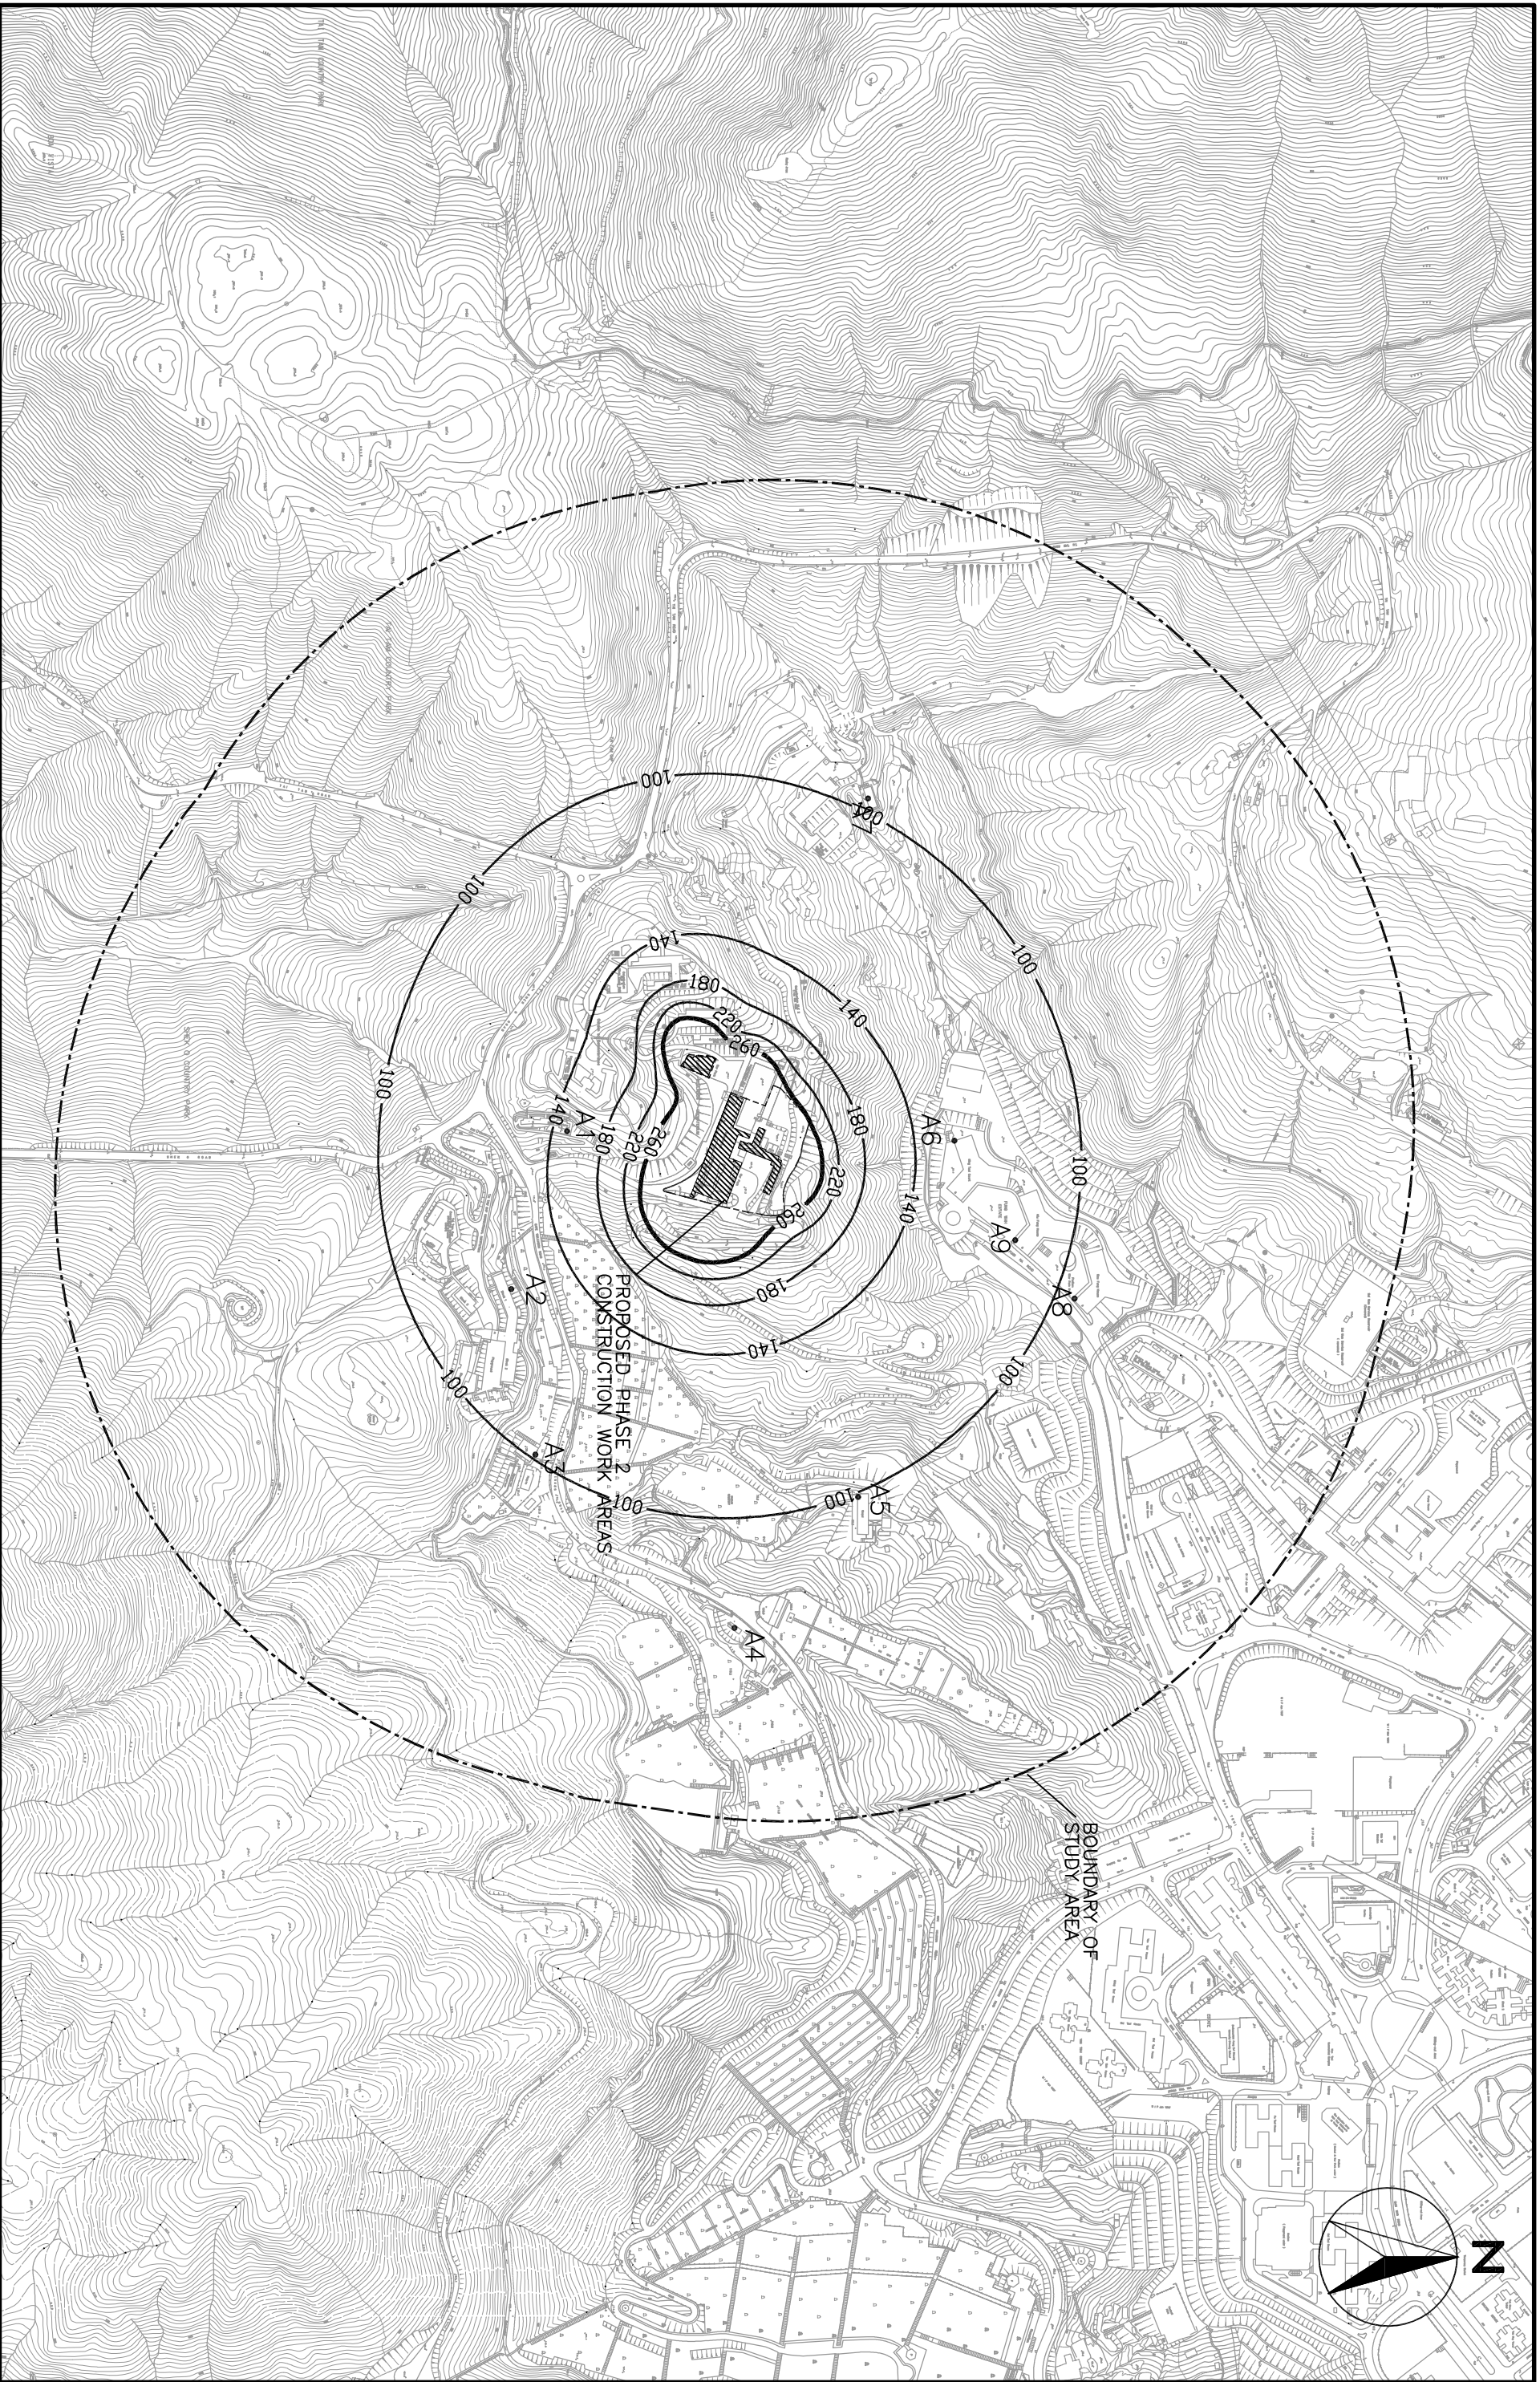

AECOM

ENSR
 MAUNSELL
 ENSR Asia (HK) Ltd.

PWP NO. 016NB
 PHASED REPROVISIONING OF CAPE COLLINSON CREMATORIUM

CONTOURS OF MAXIMUM 24-HOUR AVERAGE TSP CONCENTRATION IN ug/m³ AT 1.5m ABOVE GROUND -- PHASE 2

SCALE	A3 1:5000	DATE	FEB 09
CHECK	DCFJ	DRAWN	CCCM
JOB No.	60028568	DRAWING No.	FIGURE 3.5
		REV	-