


LEGEND:

— CEDD SITE HOARDING FOR THE
10 - YEAR EXTENDED LPM PROJECT,
PHASE 5, PACKAGE D - LANDSLIP
PREVENTIVE WORKS FOR SLOPES
IN HONG KONG ISLAND

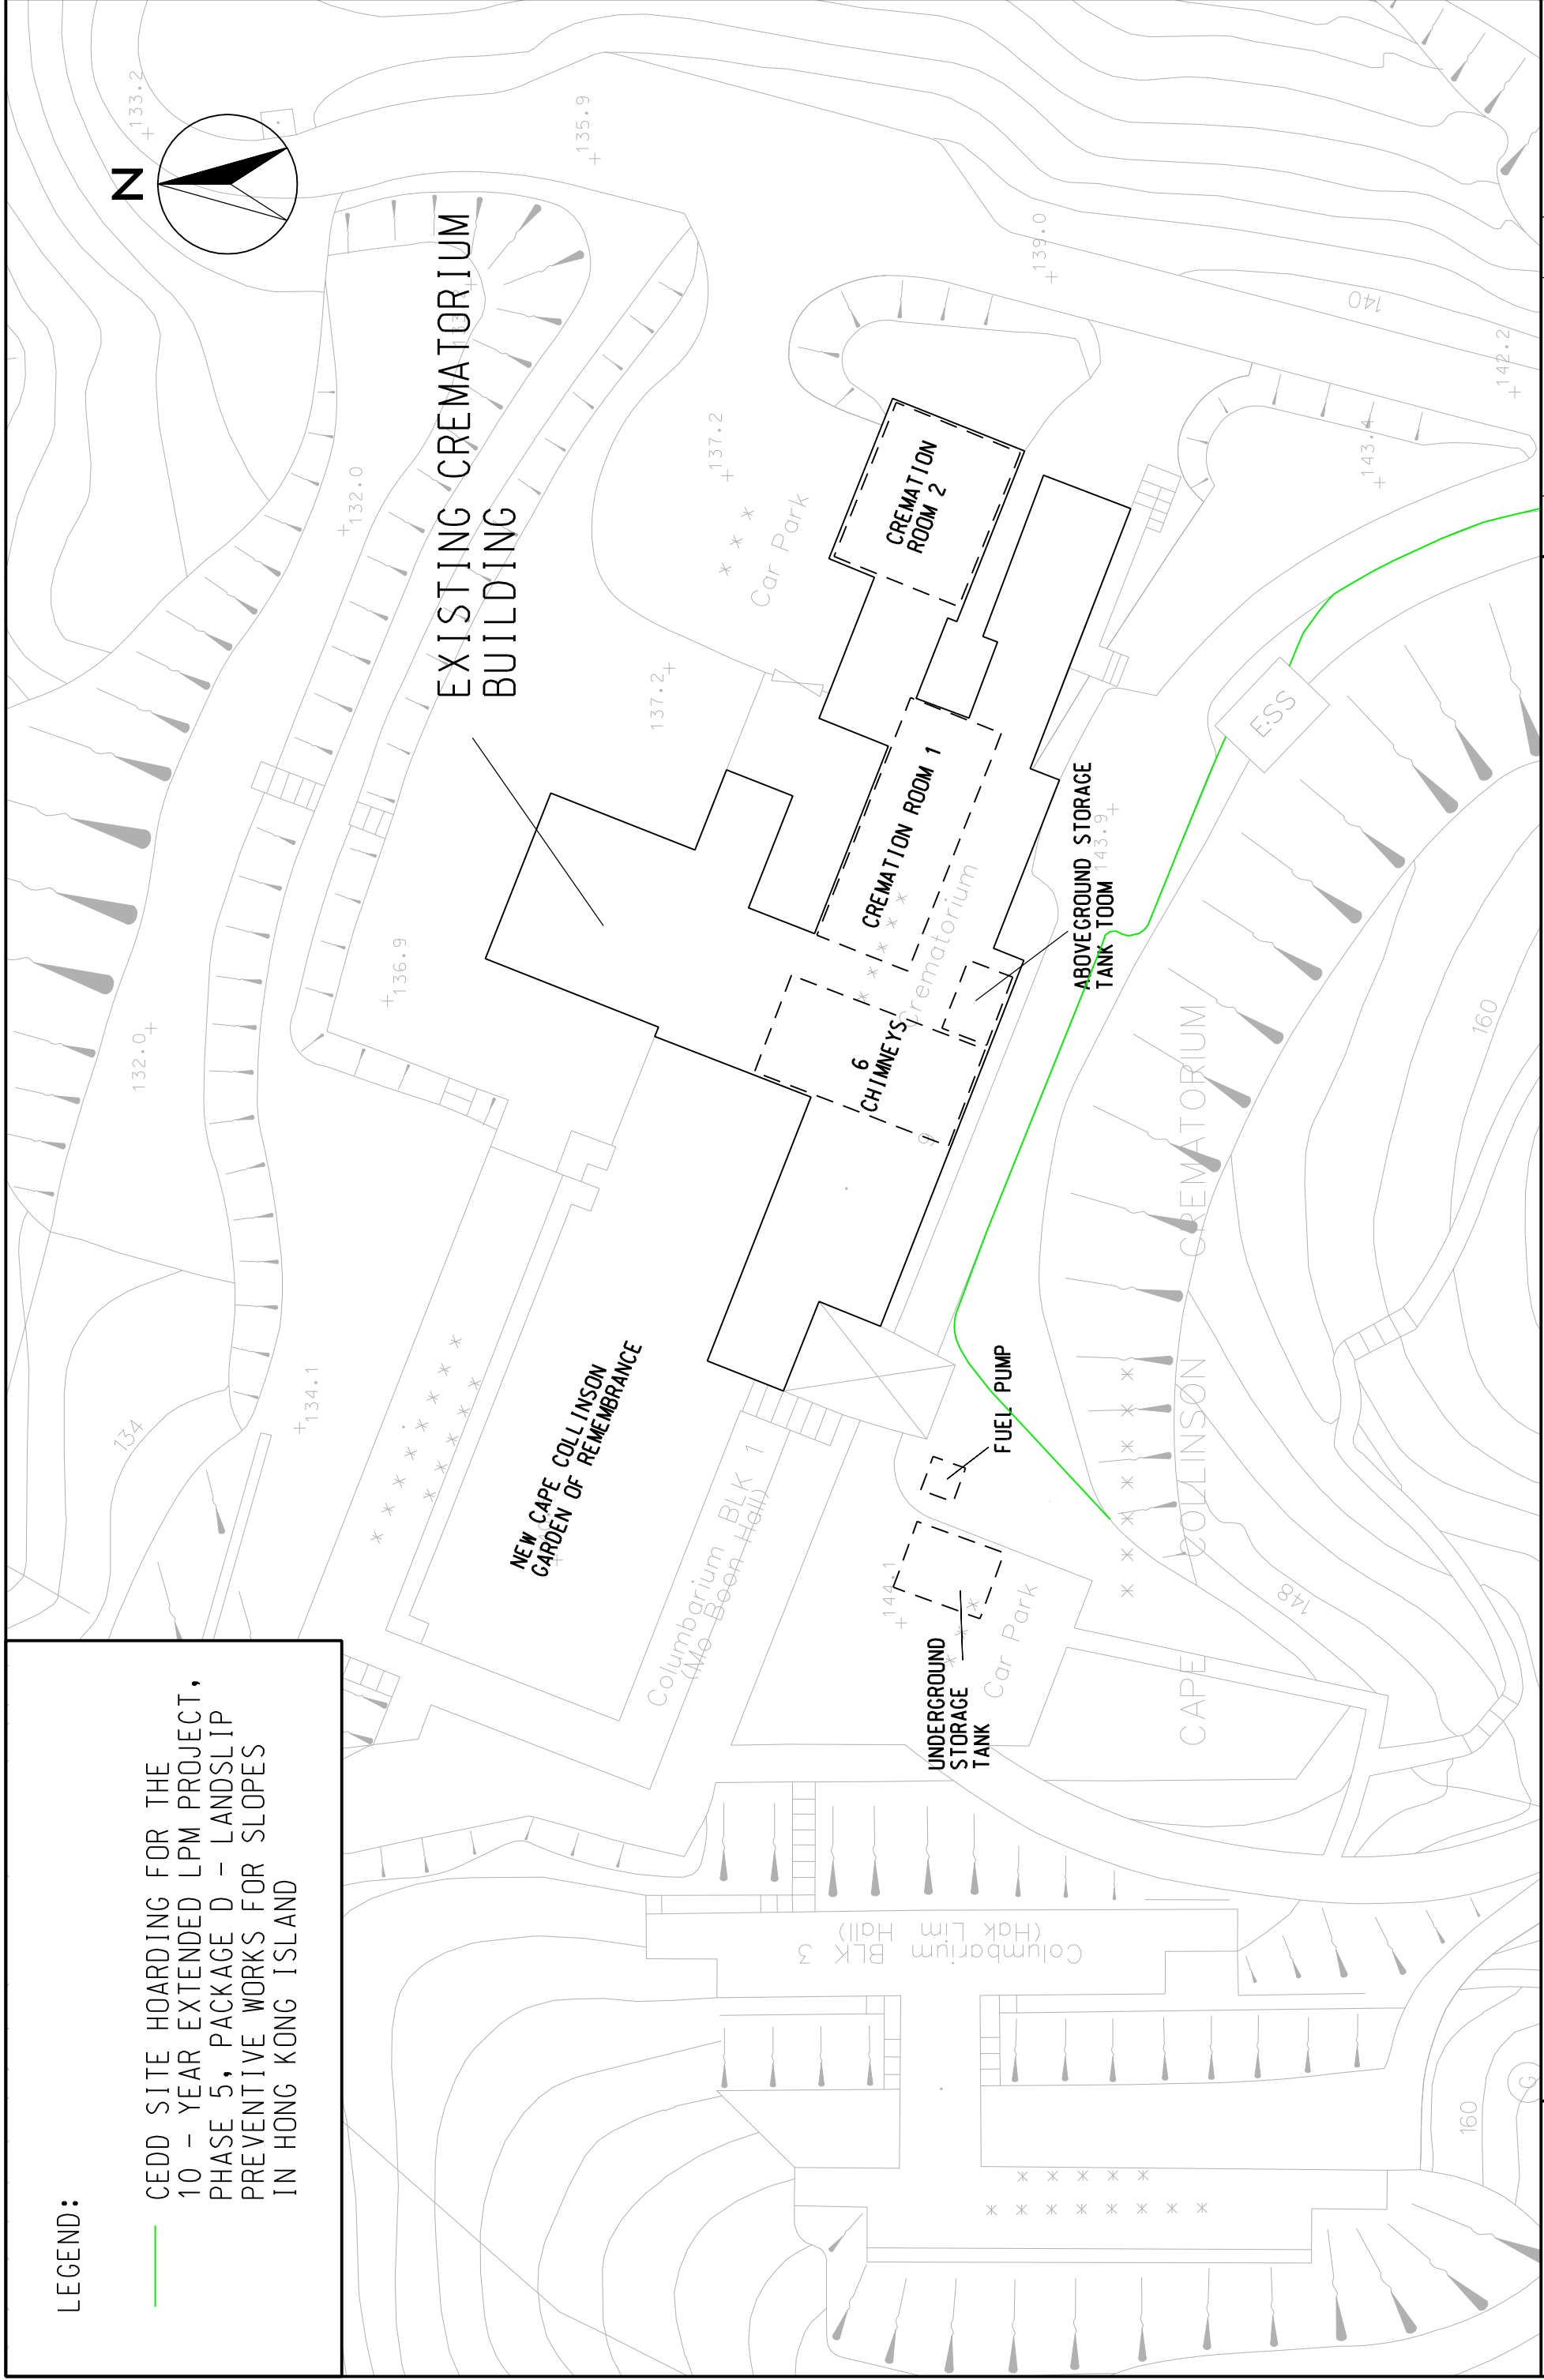

	PWP No. 016NB PHASED REPROVISIONING OF CAPE COLLINSON CREMATORIUM ENVIRONMENTAL IMPACT ASSESSMENT STUDY		N.T.S. IWSL	DATE FEB 09
	STRUCTURAL LAYOUT OF THE EXISTING CREMATORIUM		CHECK IWSL	DRAWN CHKM
 ENSR Asia (HK) Ltd	JOB NO. 60028568	DRAWING NO. FIGURE 5.1	REV -	