

Government Foul Water Connection Manhole


Existing Cape Collinson Crematorium

LEGEND:

← FOUL SEWER

SCALE	N.T.S.	DATE	APR 09
CHECK	-	DRAWN	-
JOB NO.	60028568	DRAWING No.	Appendix 8.3
		Rev	-

SHEET 3

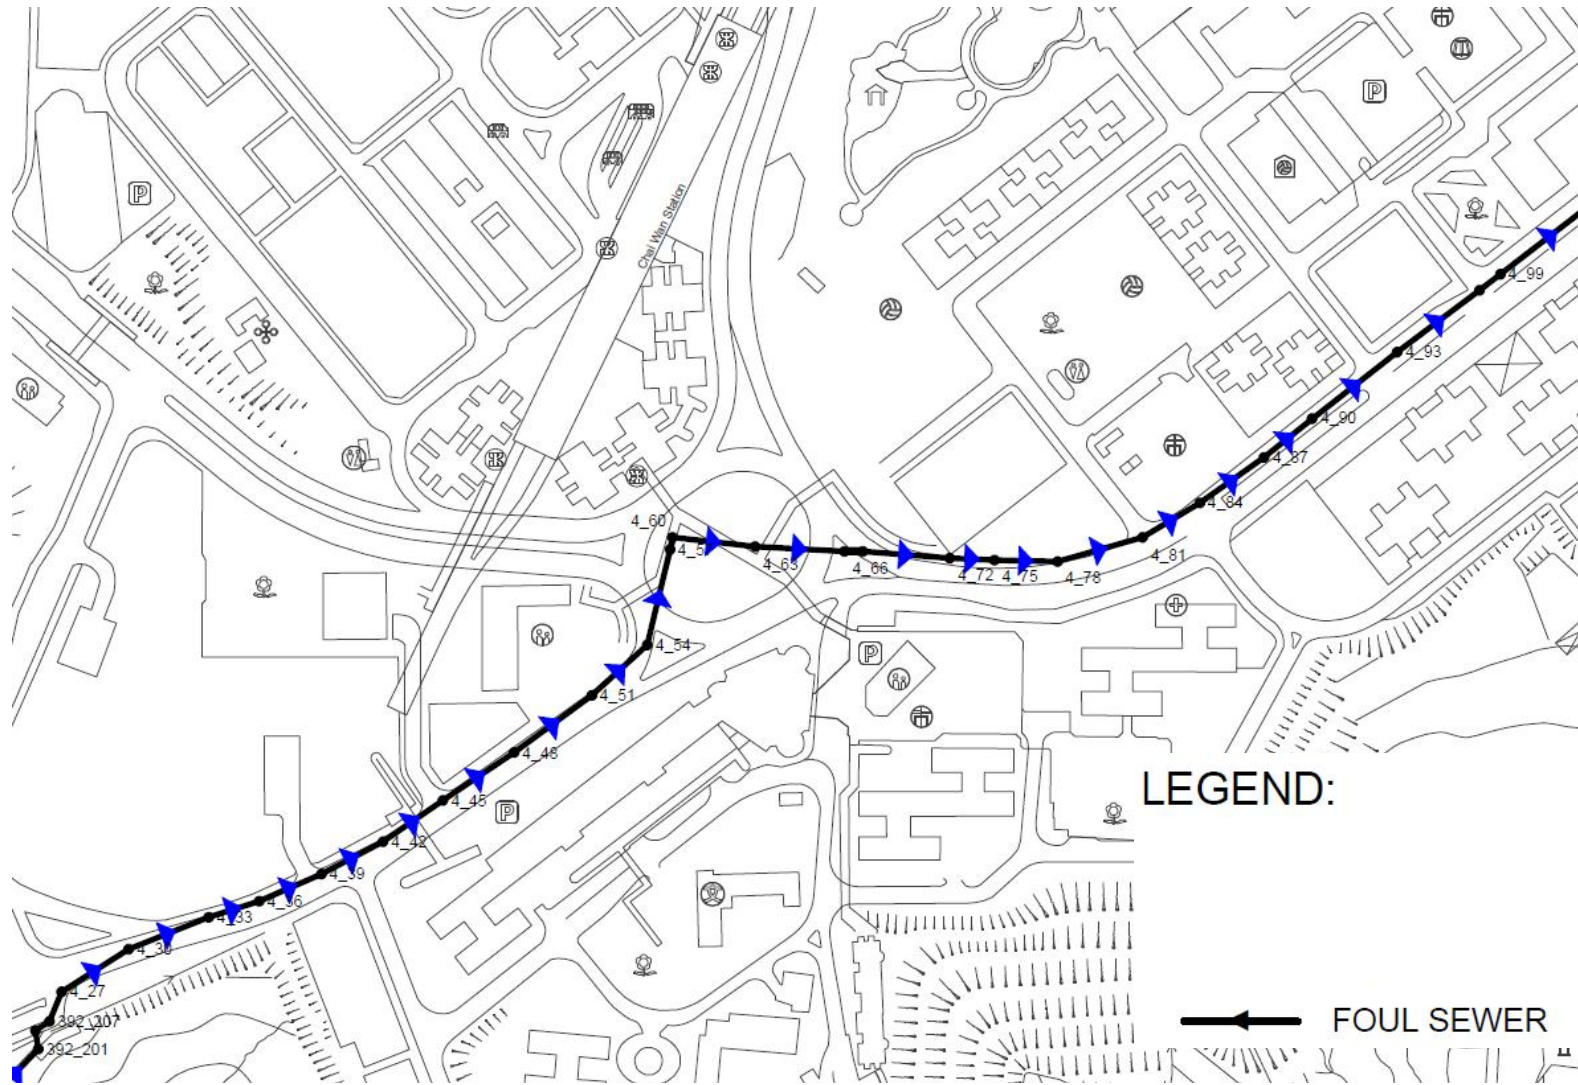

LEGEND:

← FOUL SEWER


SHEET 1

ENSR
MAUNSELL
ENSR Asia (HK) Ltd

AECOM

PwP No. 016NB
PHASED REPROVISIONING OF CAPE COLLINSON CREMATORIUM
EXISTING SEWERS UNDER ASSESSMENT (SHEET 2 of 3)

SCALE	N.T.S.	DATE	APR 09
CHECK	-	DRAWN	-
JOB NO.	60028568	DRAWING No.	Appendix 8.3
		Rev	-

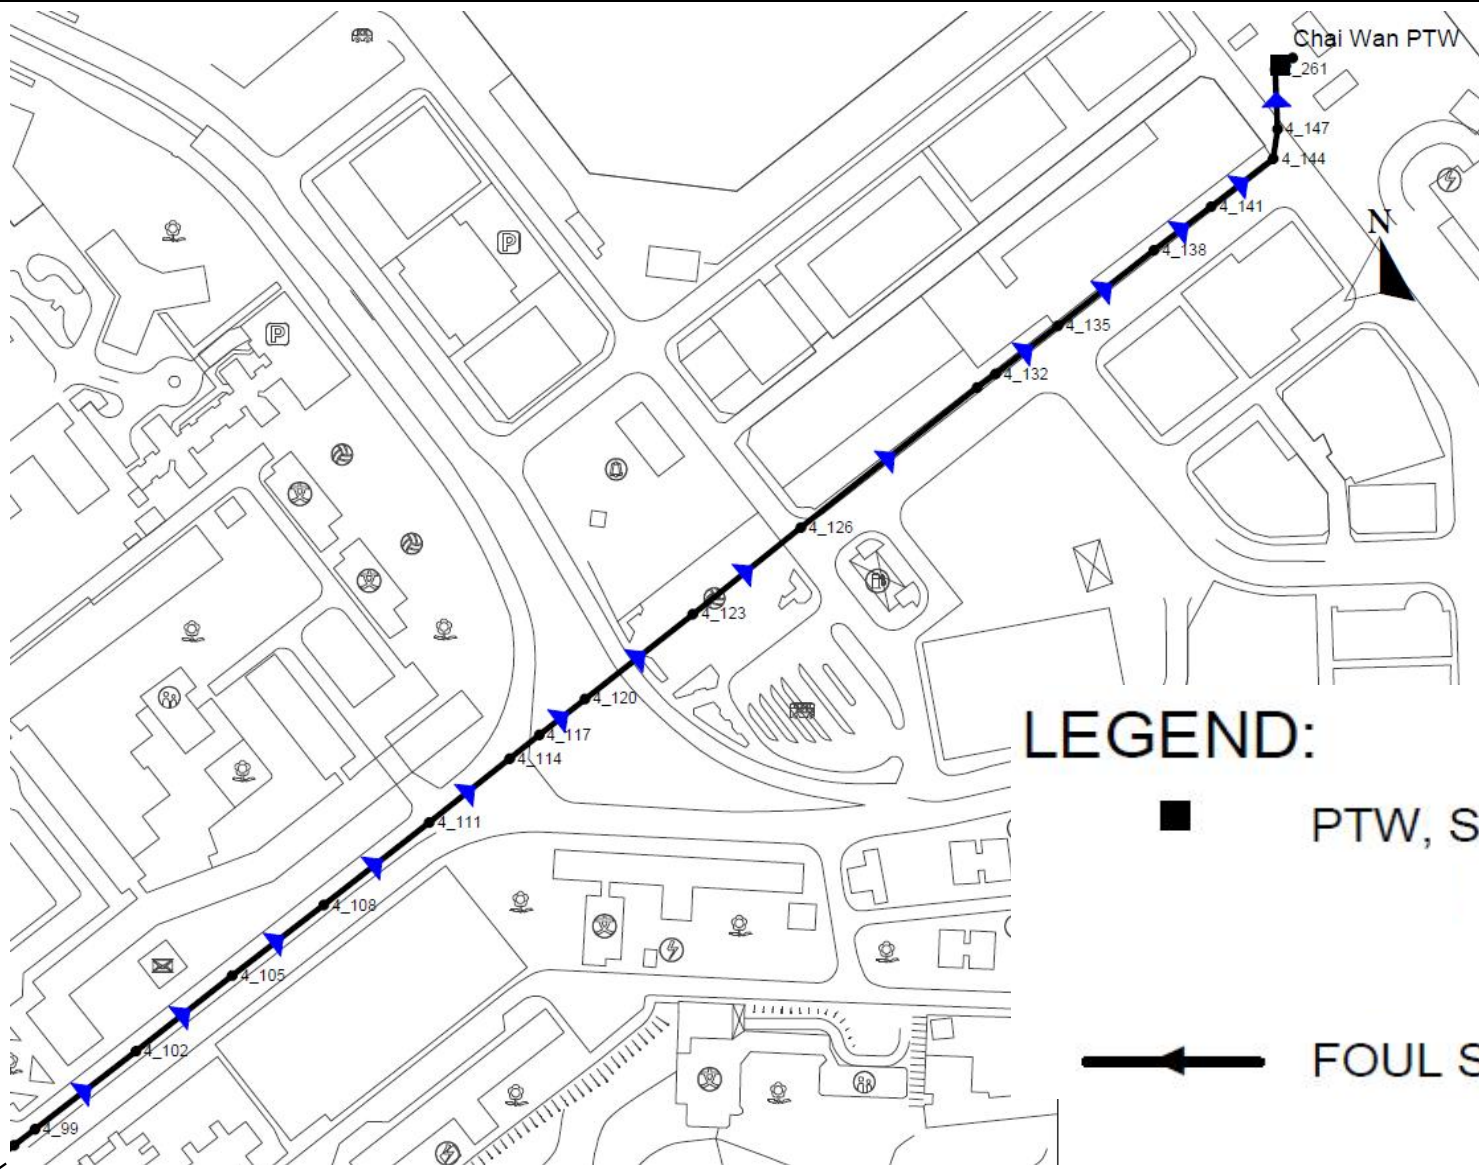

SHEET 2

SCALE	N.T.S.	DATE	APR 09
CHECK	-	DRAWN	-
JOB NO.	60028568	DRAWING No.	Appendix 8.3
		Rev	-