



SECTION C-C

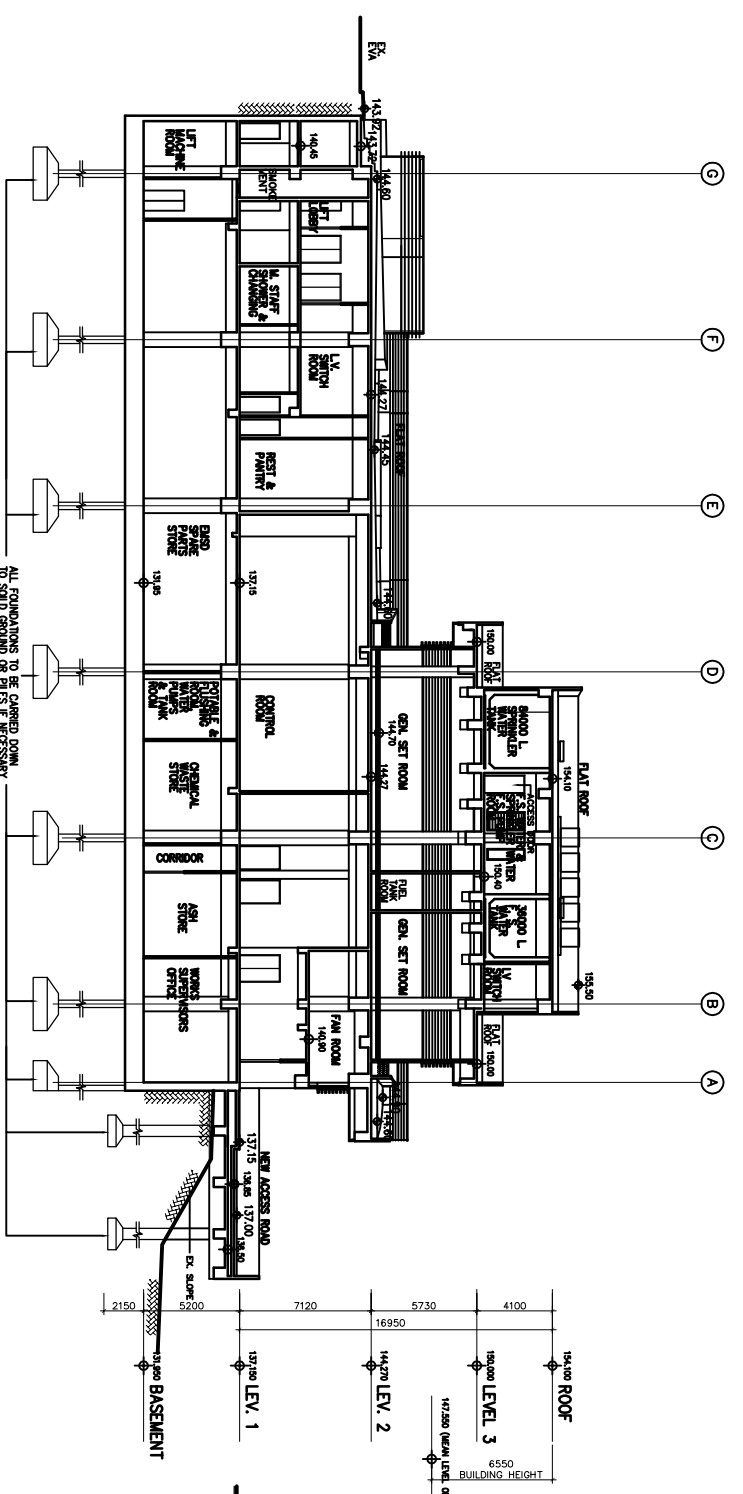

SECTION B-B

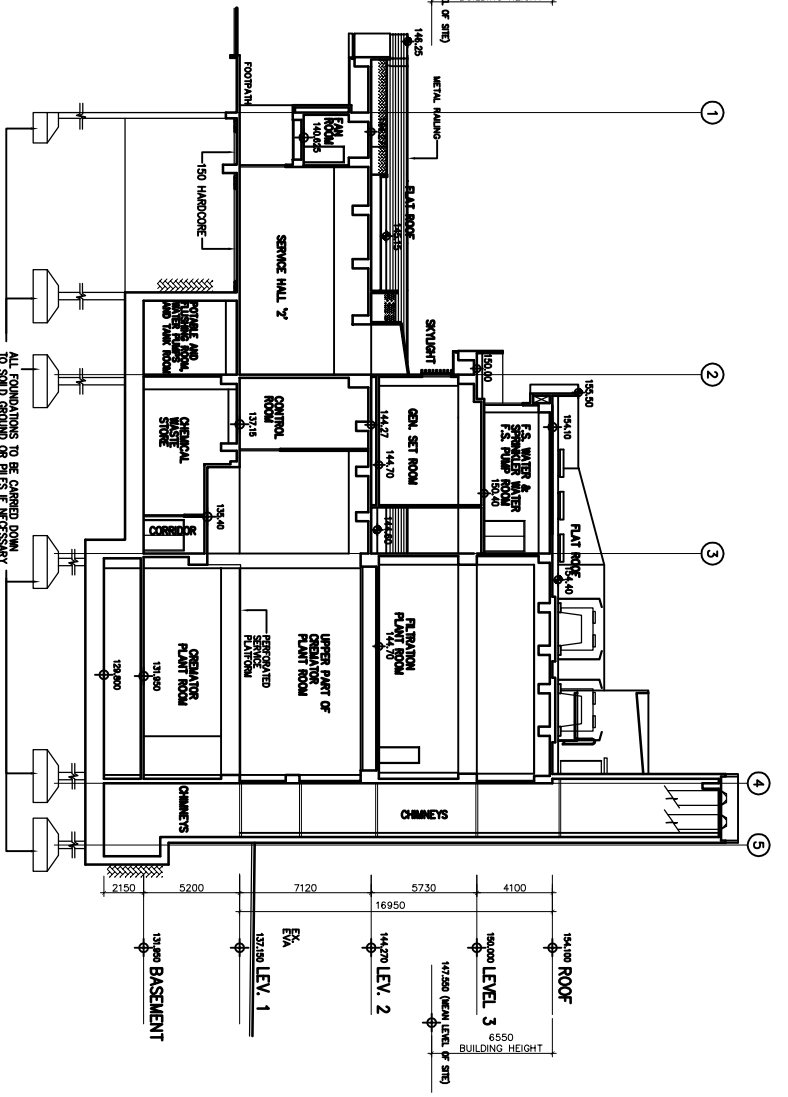

SECTION A-A

AFCOM  
ENSR  
MAUNSELL  
ENSR Asia (HK) Ltd.

PWP NO. 016NB  
PHASED REPROVISIONING OF CAPE COLLINSON CREMATORIUM  
SECTIONS OF CREMATORIUM

SCALE	N.T.S	DATE	FEB 09
CHECK	DCFL	DRAWN	CCCM
JOB No.	60028568	DRAWING No.	FIGURE 2.6
		REV	-