



Plan View of CCPP
環溶設施平面圖

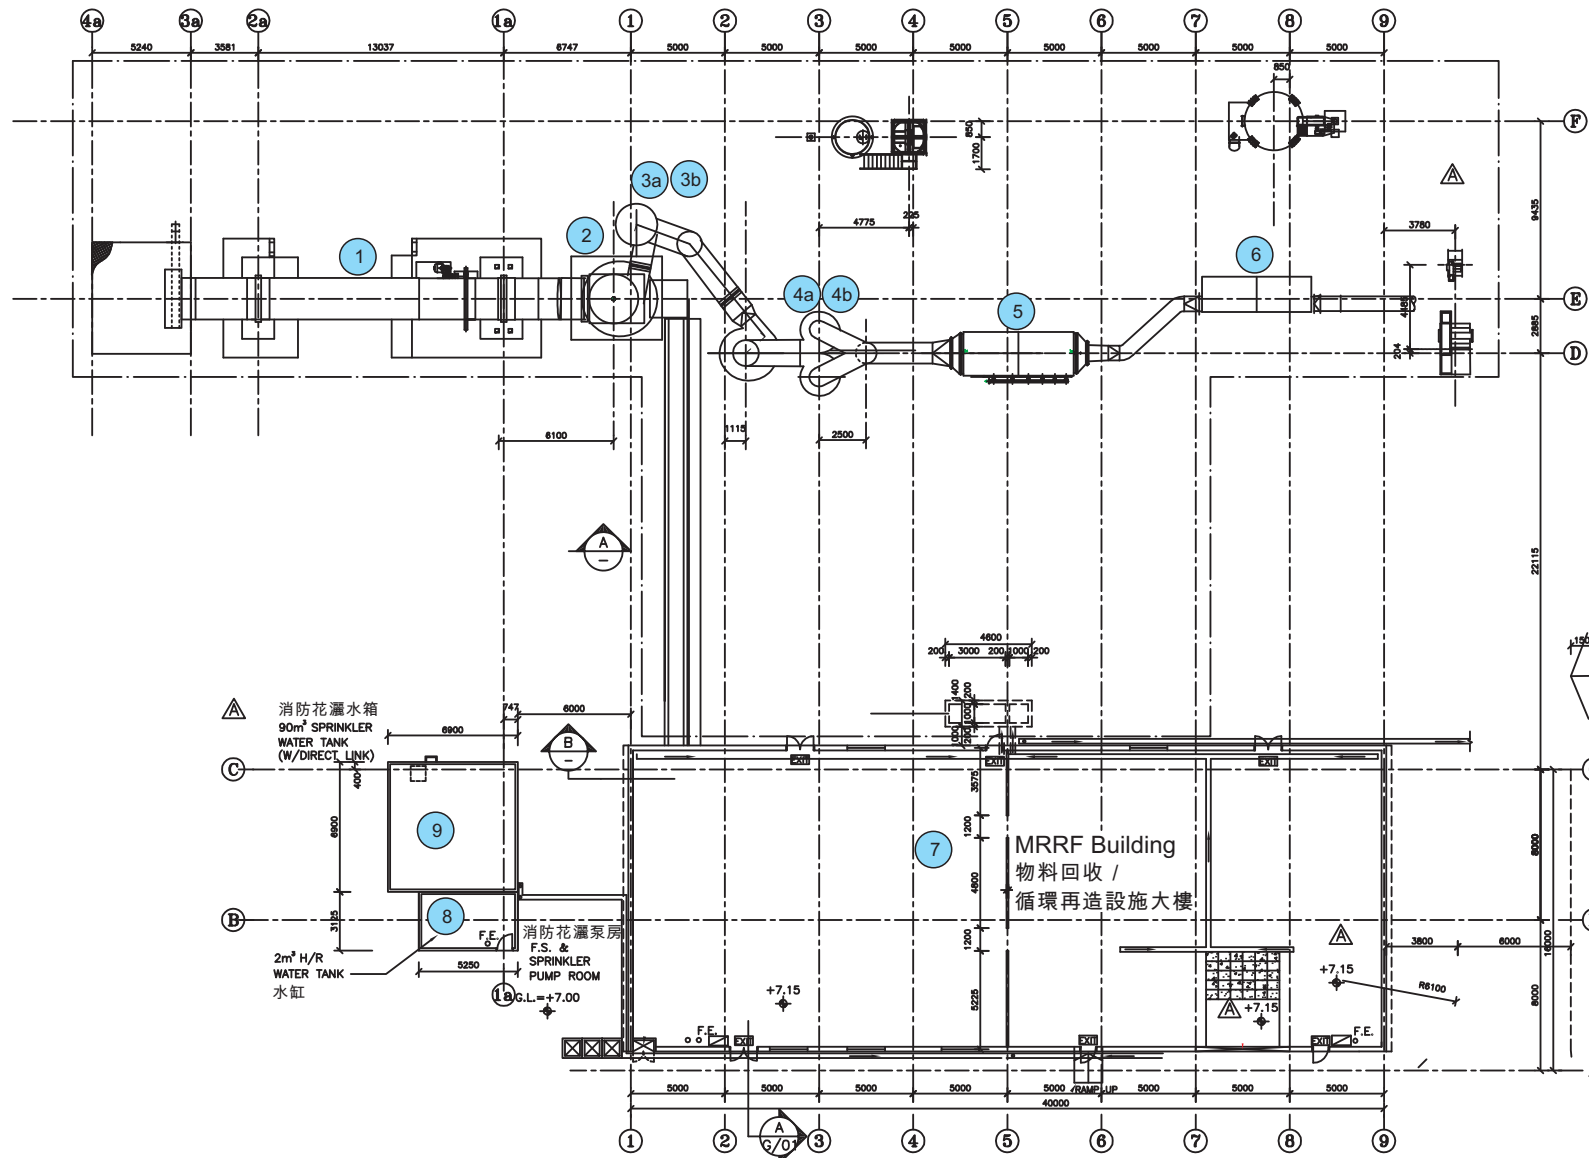

Elevation Plan of CCPP
環溶設施橫切面圖

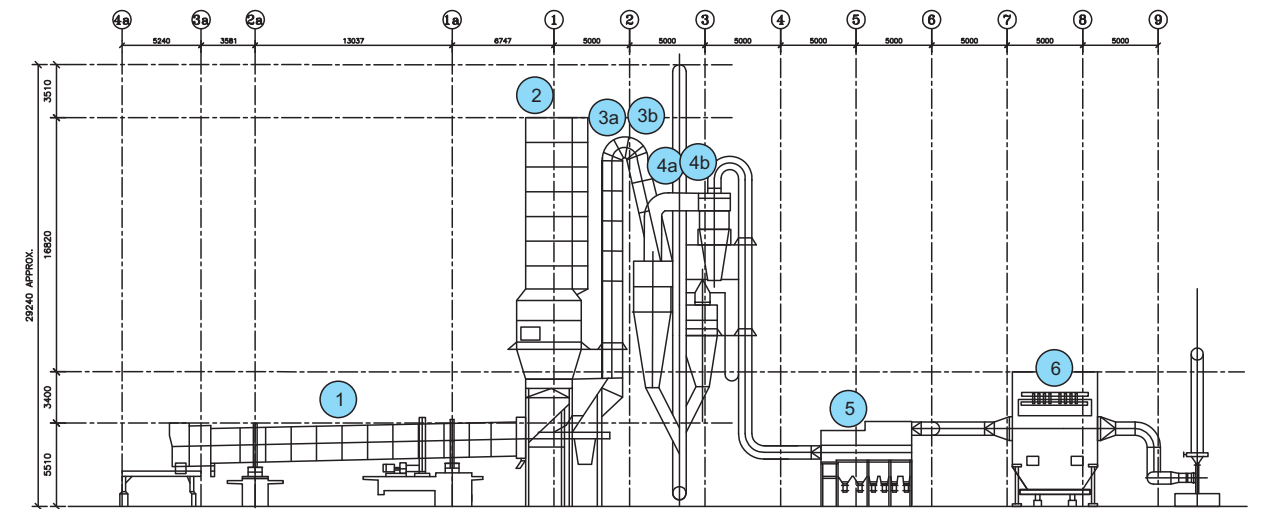

Major equipment and building details 主要設備及建築物

Equipment 設備	Dimension 建築物尺碼
① Rotary Kiln 旋轉窯	Dia 2.2 x 21.6m long 直徑 2.2 x 21.6米 長
② Secondary Combustion Chamber 二次焚燒爐	Dia 2.6 x 16.8m long 直徑 2.6 x 16.8米 長
③a Precalciner 1 預段燒爐 1	Dia 2.2x11m long 直徑 2.2x11米 長
③b Precalciner 2 預段燒爐 2	Dia 1.3x10m long 直徑 1.3x10米 長
④a Cyclone 1 氣旋淨化器 1	cyclone body Dia 2.4x 7.9m height 氣旋淨化器直徑 2.4x 7.9米 高
④b Cyclone 2 氣旋淨化器 2	cyclone body Dia 1.7x 5.6m height 氣旋淨化器直徑 1.7x 5.6米 高
⑤ Heat exchanger 熱能轉換器	2m x 7.6m x 4.8m height 2米 x 7.6米 x 4.8米 高
⑥ Dust collector 除塵器	3.4m x 7.6m x 10m height 3.4米 x 7.6米 x 10米 高
⑦ MRRF building 物料回收/循環再造設施大樓	40m x 16m x 6.8m 40米 x 16米 x 6.8米
⑧ FS water tank 消防水箱	7m x 7m x 3.7m height 7米 x 7米 x 3.7米 高
⑨ FS water pump house 消防泵房	5.3m x 3.2m x 2.6m height 5.3米 x 3.2米 x 2.6米 高

Figure 2.2b
圖 2.2b

Structure to be Demolished (1)
需清拆的設備(1)

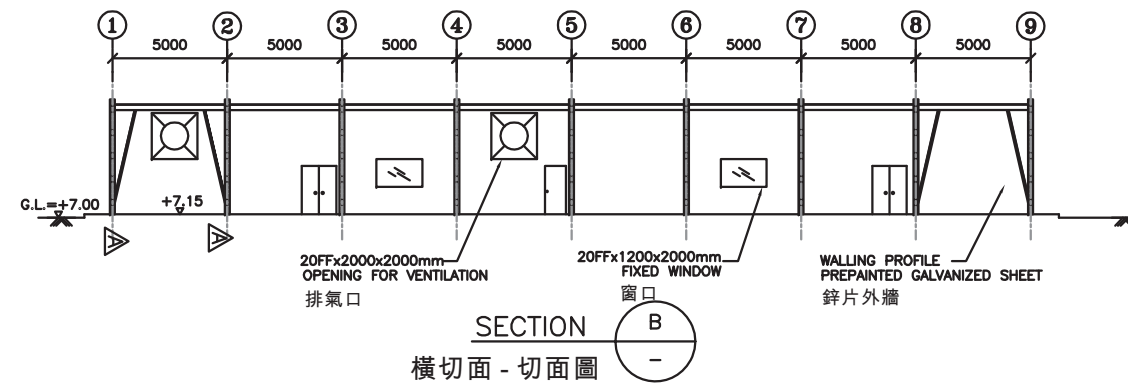
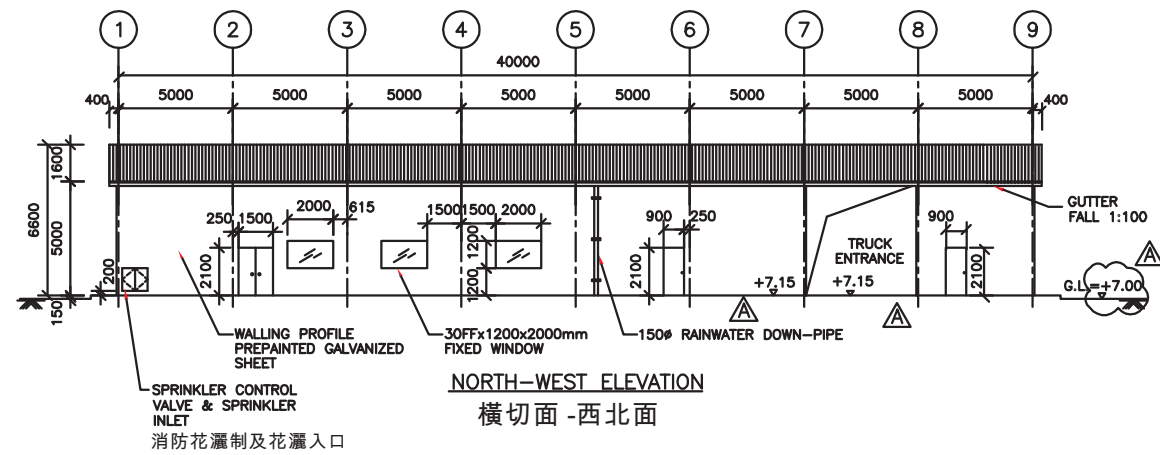
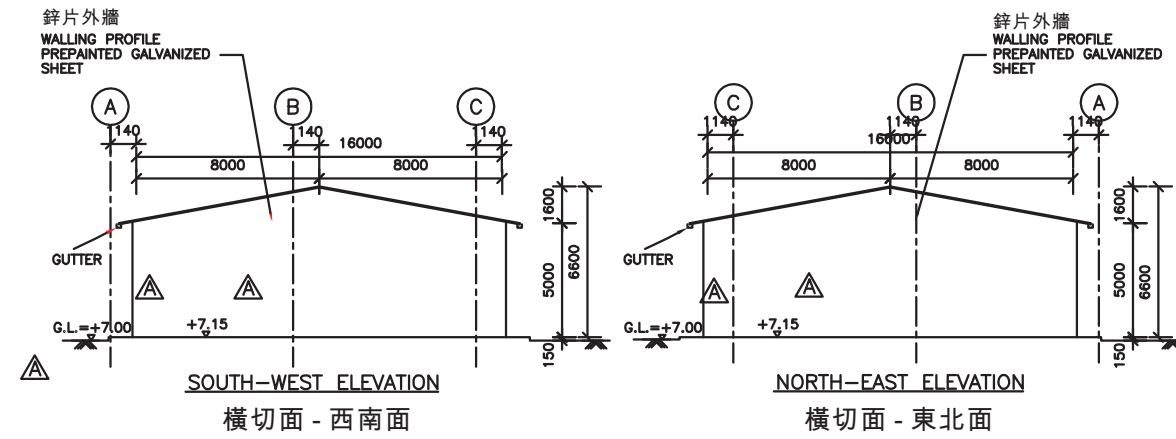
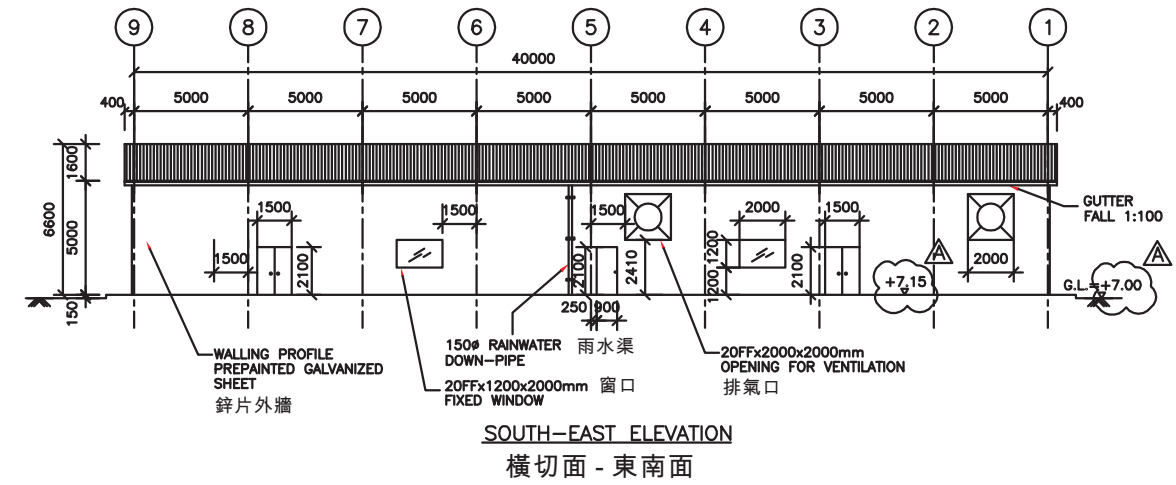
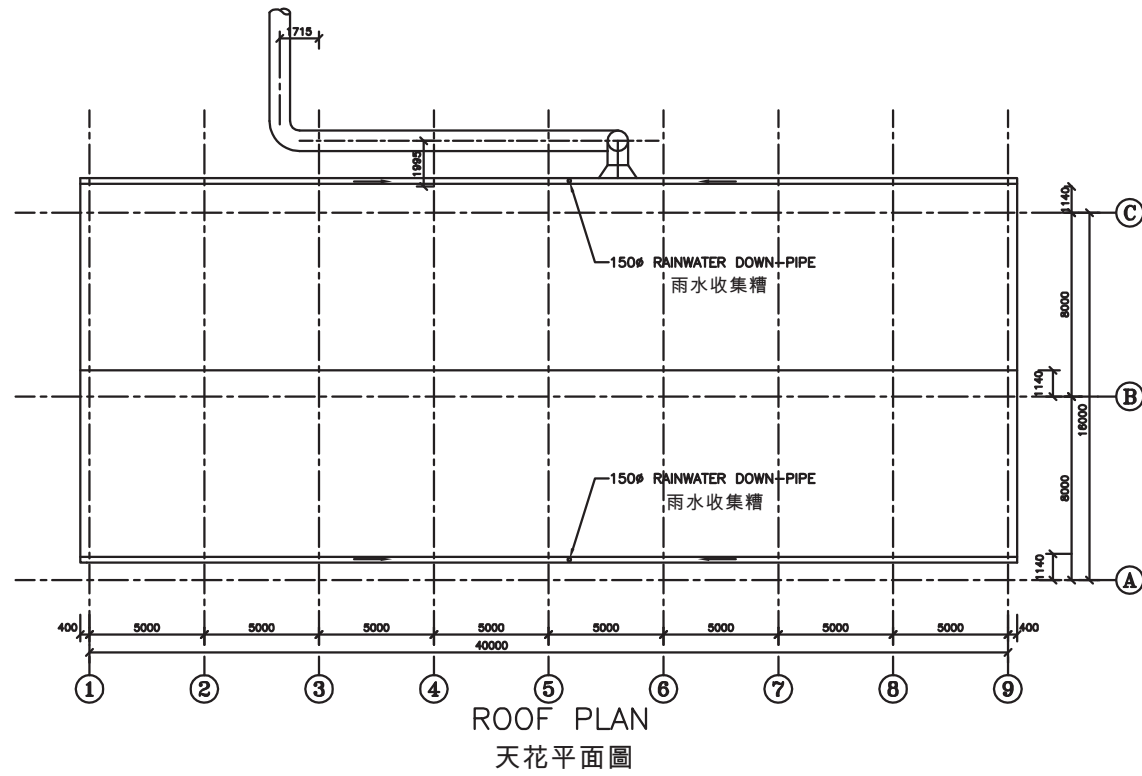


Figure 2.2c
圖2.2c

Structure to be Demolished (2)
(Workshop and Reception Hall)
需清拆的設備 (2) - 物料回收 / 循環再造設施大樓

FILE: 007101913
DATE: 04/03/2009

Environmental
Resources
Management



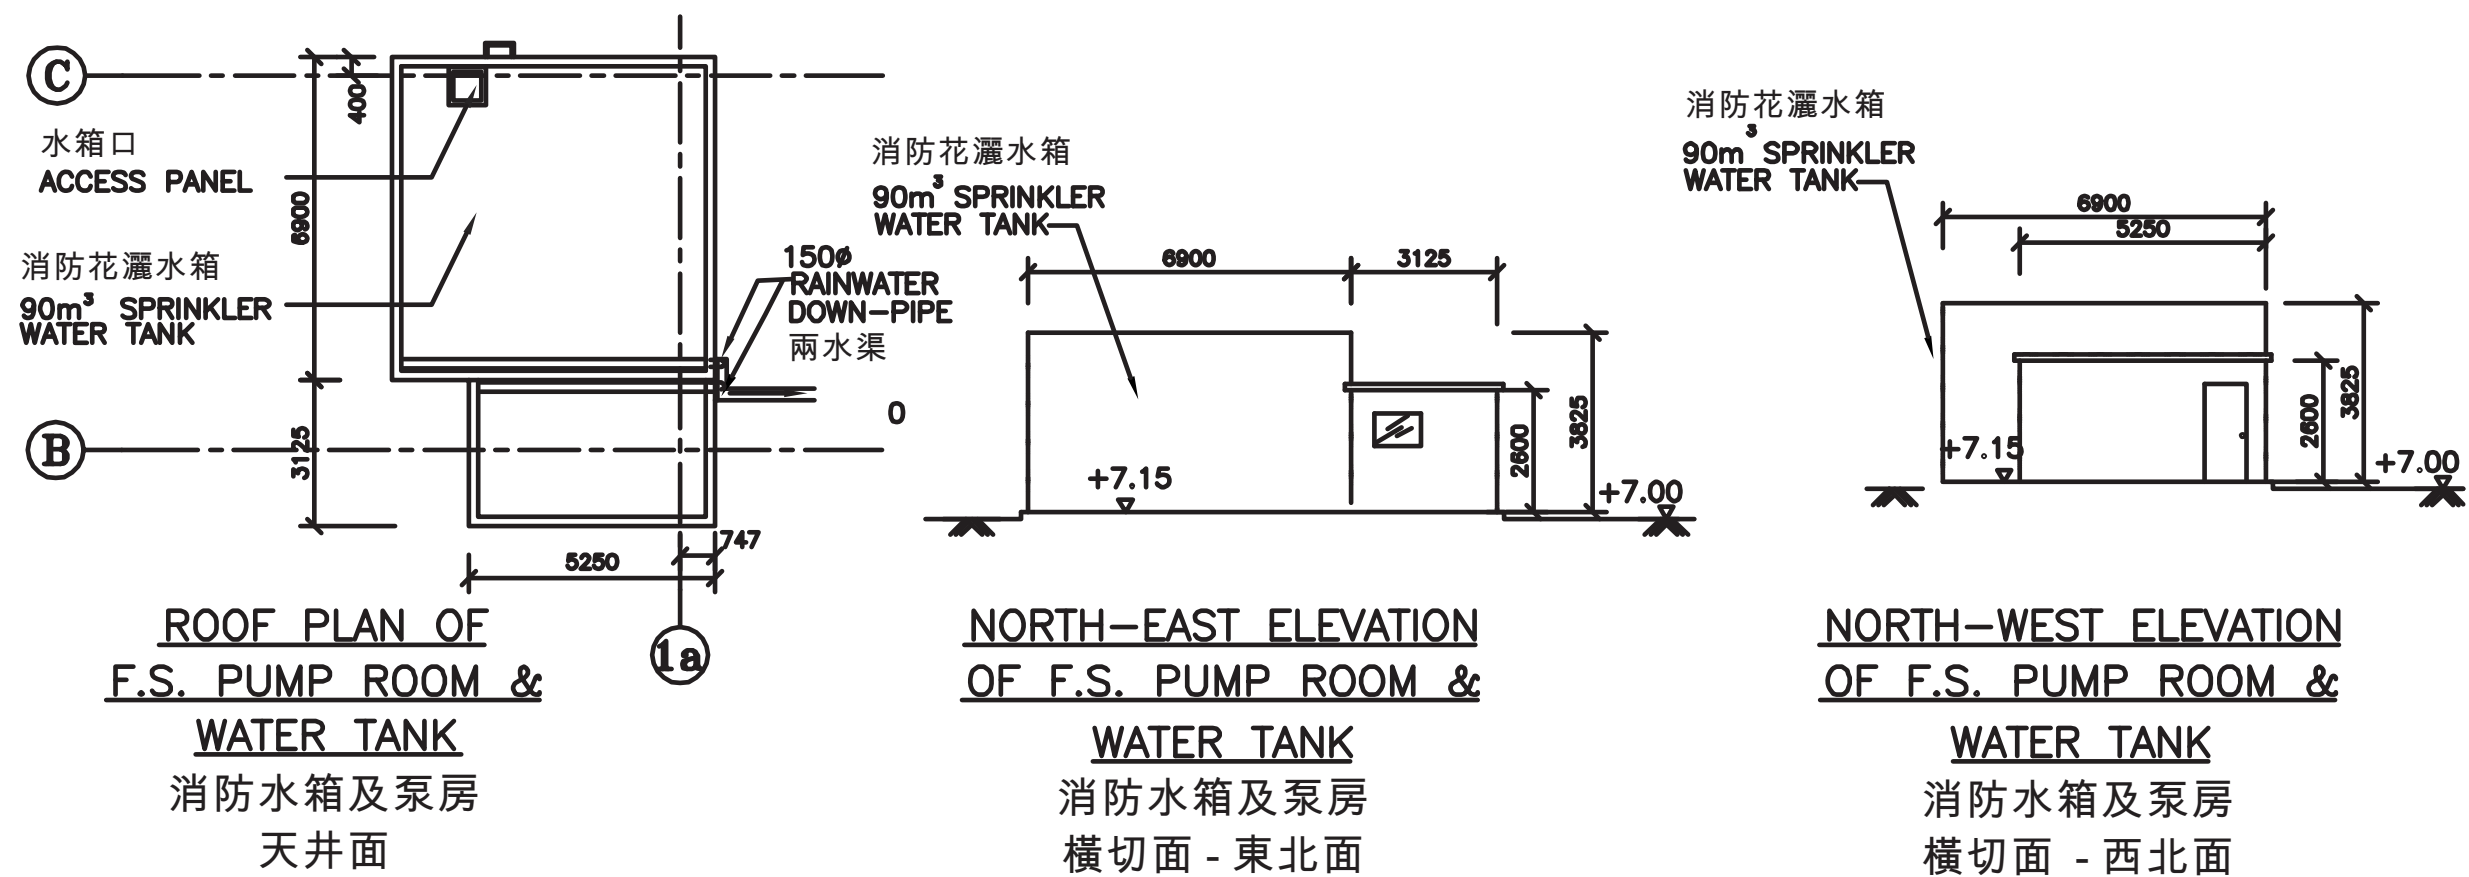


Figure 2.2d
圖 2.2d

Structure to be Demolished (3)
(Fire Services Water Tank and Pump Room)
需清拆的設備 (3)-(消防水箱及泵房)

FILE: 007101912
DATE: 04/03/2009

Environmental
Resources
Management

