


PLOT DRY: R:\us\mset\NTR\PI\DRIVER\WINDOWS.X3\COC\09\24.dgn
 MODEL NAME: 2009-5-14 16:55:54
 FILE NAME: P:\projects\0046\24\DRAWING\000\XEN\NTR\NOL_ERL_300_C_XRL_ENS_M50_024A.dgn

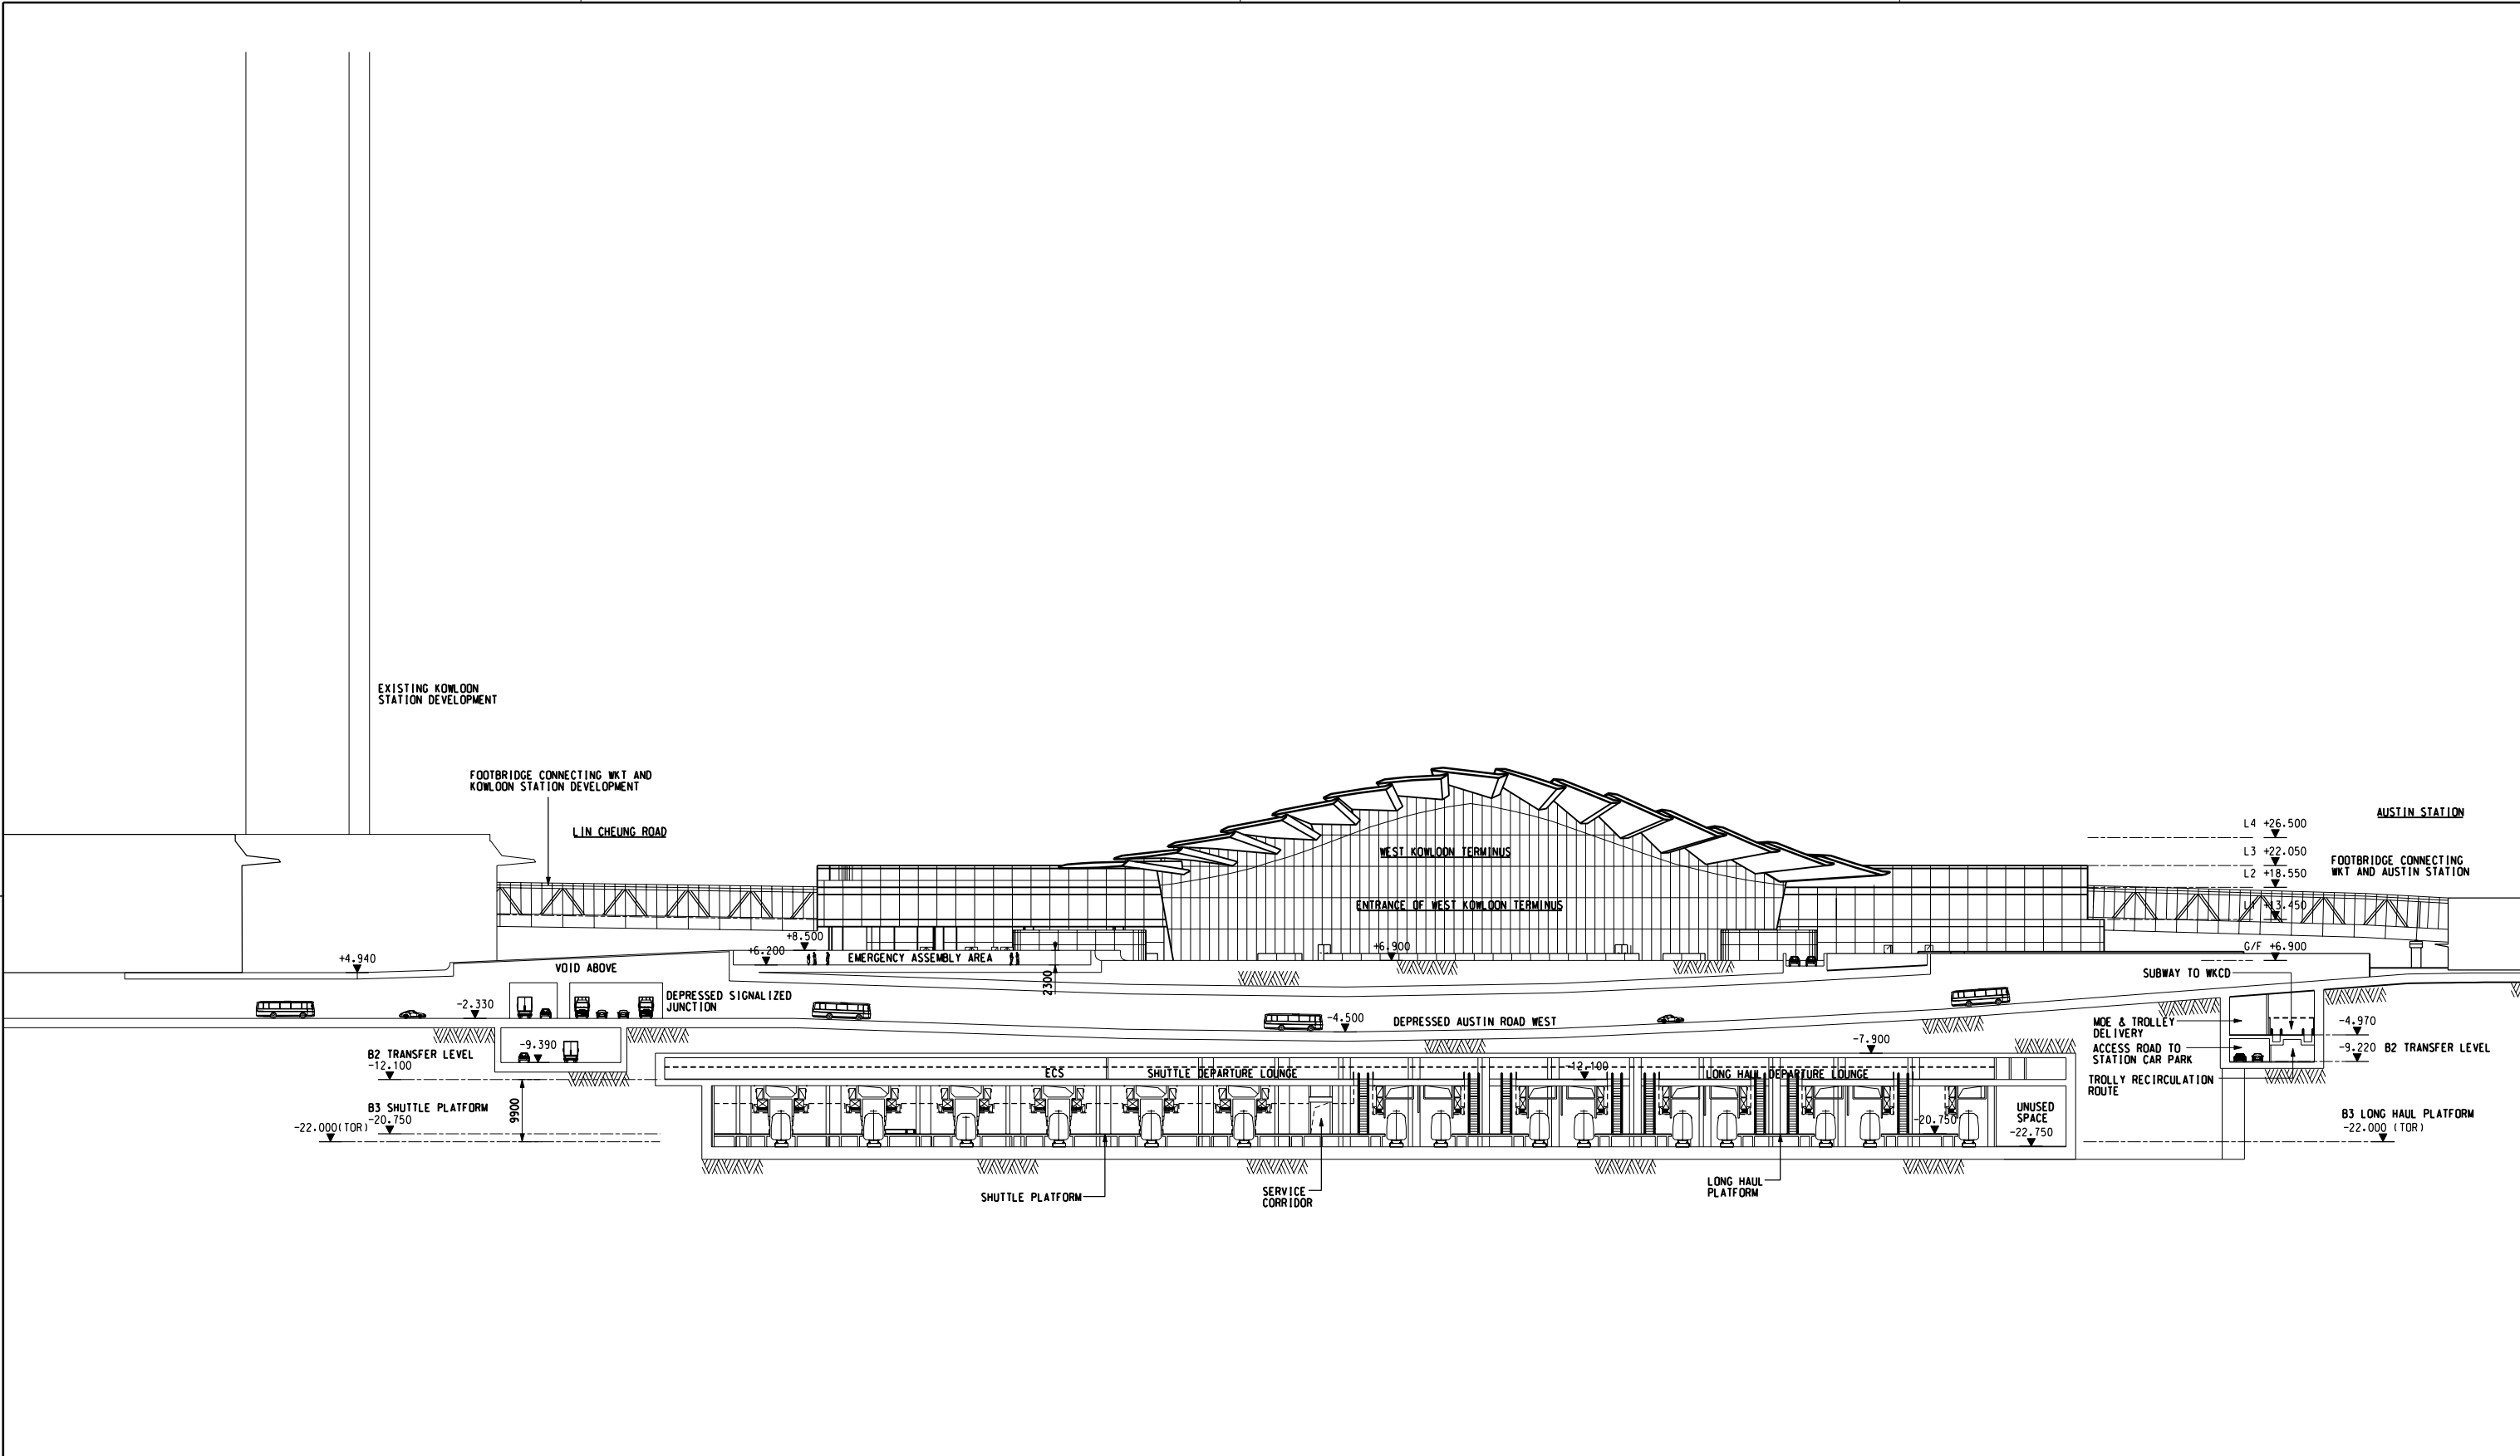

LEGEND:

REV	DESCRIPTION	BY	DATE	APPROVED	REV	DESCRIPTION	BY	DATE	APPROVED

DRAWN	ZCP	 EXPRESS RAIL LINK
DESIGNED	TWF	
CHECKED	PTC	
APPROVED	KC	
DATE	07/MAY/2009	ORIGINATOR
<small>DO NOT SCALE DRAWINGS. ALL DIMENSIONS SHALL BE VERIFIED ON SITE. © MTR CORPORATION LIMITED 2008. COPYRIGHT IN RESPECT OF THIS DRAWING / DOCUMENT IS OWNED BY THE MTR CORPORATION LIMITED OF HONG KONG. NO REPRODUCTION OF THE DRAWING / DOCUMENT OR ANY PART BY WHATEVER MEANS IS PERMITTED WITHOUT THE PRIOR WRITTEN CONSENT OF THE MTR CORPORATION LIMITED.</small>		CADD REF.
		NOL_ERL_300_C_XRL_ENS_M50_024A.dgn

TITLE		NOL / ERL-300 ENVIRONMENTAL IMPACT ASSESSMENT WEST KOWLOON TERMINUS (CROSS SECTION)	
SCALE	FIGURE NO.	REV.	
1 : 1000 (A3)	NOL/ERL/300/C/XRL/ENS/M50/024	A	