

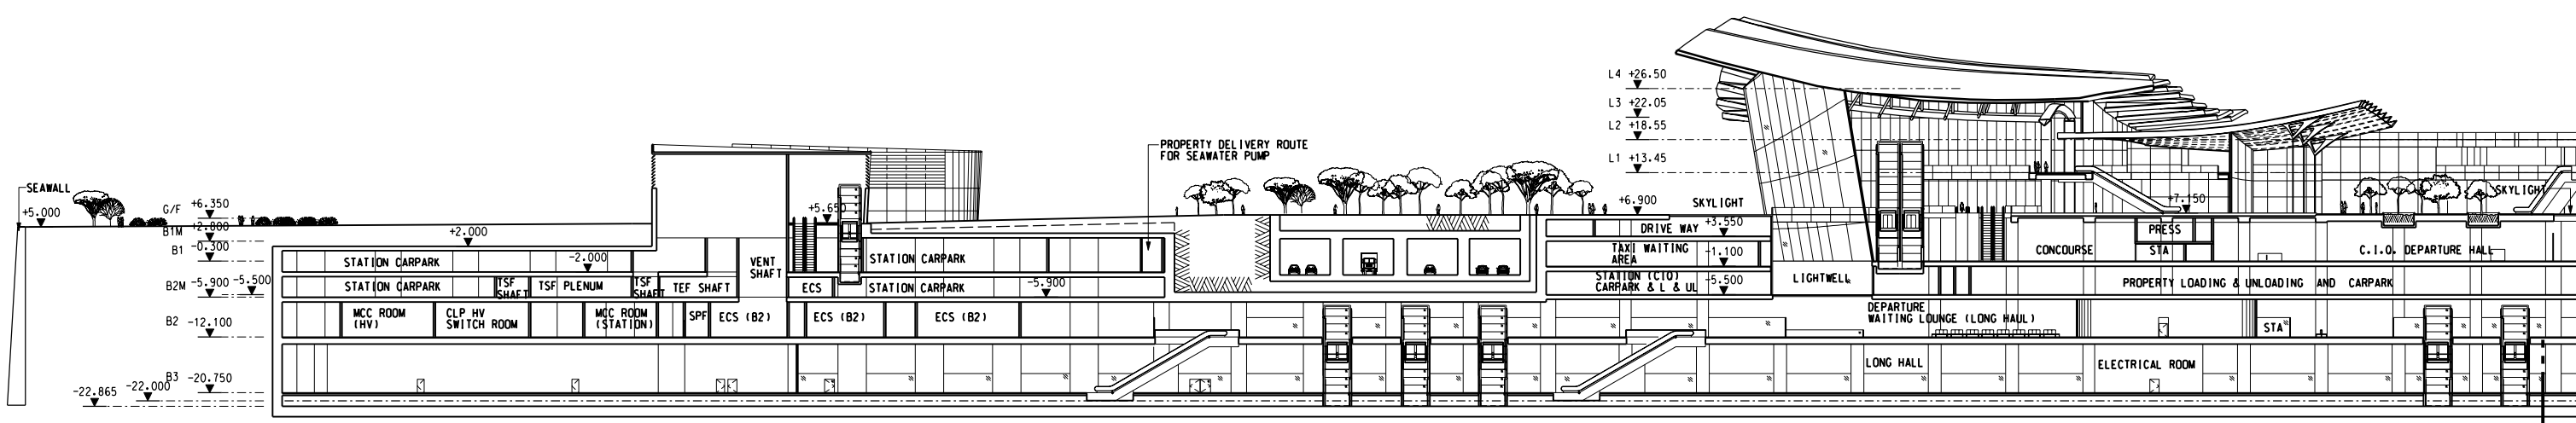


PLOT DIR: R:\us\msh\mtr\p1\DRIVER\WINDOWS\X3\COL\016.dwg 2009-5-14 16:57:22
 MODELNAME: MTR-300-300-C-XRL-ENS-M50-025A.dgn
 FILENAME: P:\projects\300\300-C-XRL-ENS-M50-025A.dgn

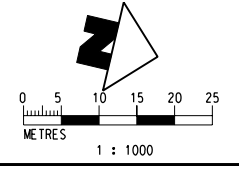

LEGEND:

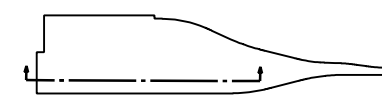

REV	DESCRIPTION	BY	DATE	APPROVED	REV	DESCRIPTION	BY	DATE	APPROVED

DRAWN	ZCP
DESIGNED	TWF
CHECKED	PTC
APPROVED	KC
DATE	07/MAY/2009

MTR

EXPRESS RAIL LINK

ORIGINATOR

ENSR | AECOM

CADD REF. NOL_ERL_300_C_XRL_ENS_M50_025A.dgn

TITLE		NOL / ERL-300	
ENVIRONMENTAL IMPACT ASSESSMENT		WEST KOWLOON TERMINUS (LONG SECTION)	
SCALE	FIGURE NO.	REV.	
1 : 1000 (A3)	NOL/ERL/300/C/XRL/ENS/M50/025	A	

MATCH LINE
 FOR CONTINUATION
 SEE DWG. NOL/ERL/300/C/XRL/ENS/M50/026