



**LEGEND:**

- - - - - PROPOSED SELECTED ALIGNMENT
- - - - - UNDERGROUND FACILITIES
- SECURITY FENCING
- VENTILATION BUILDING

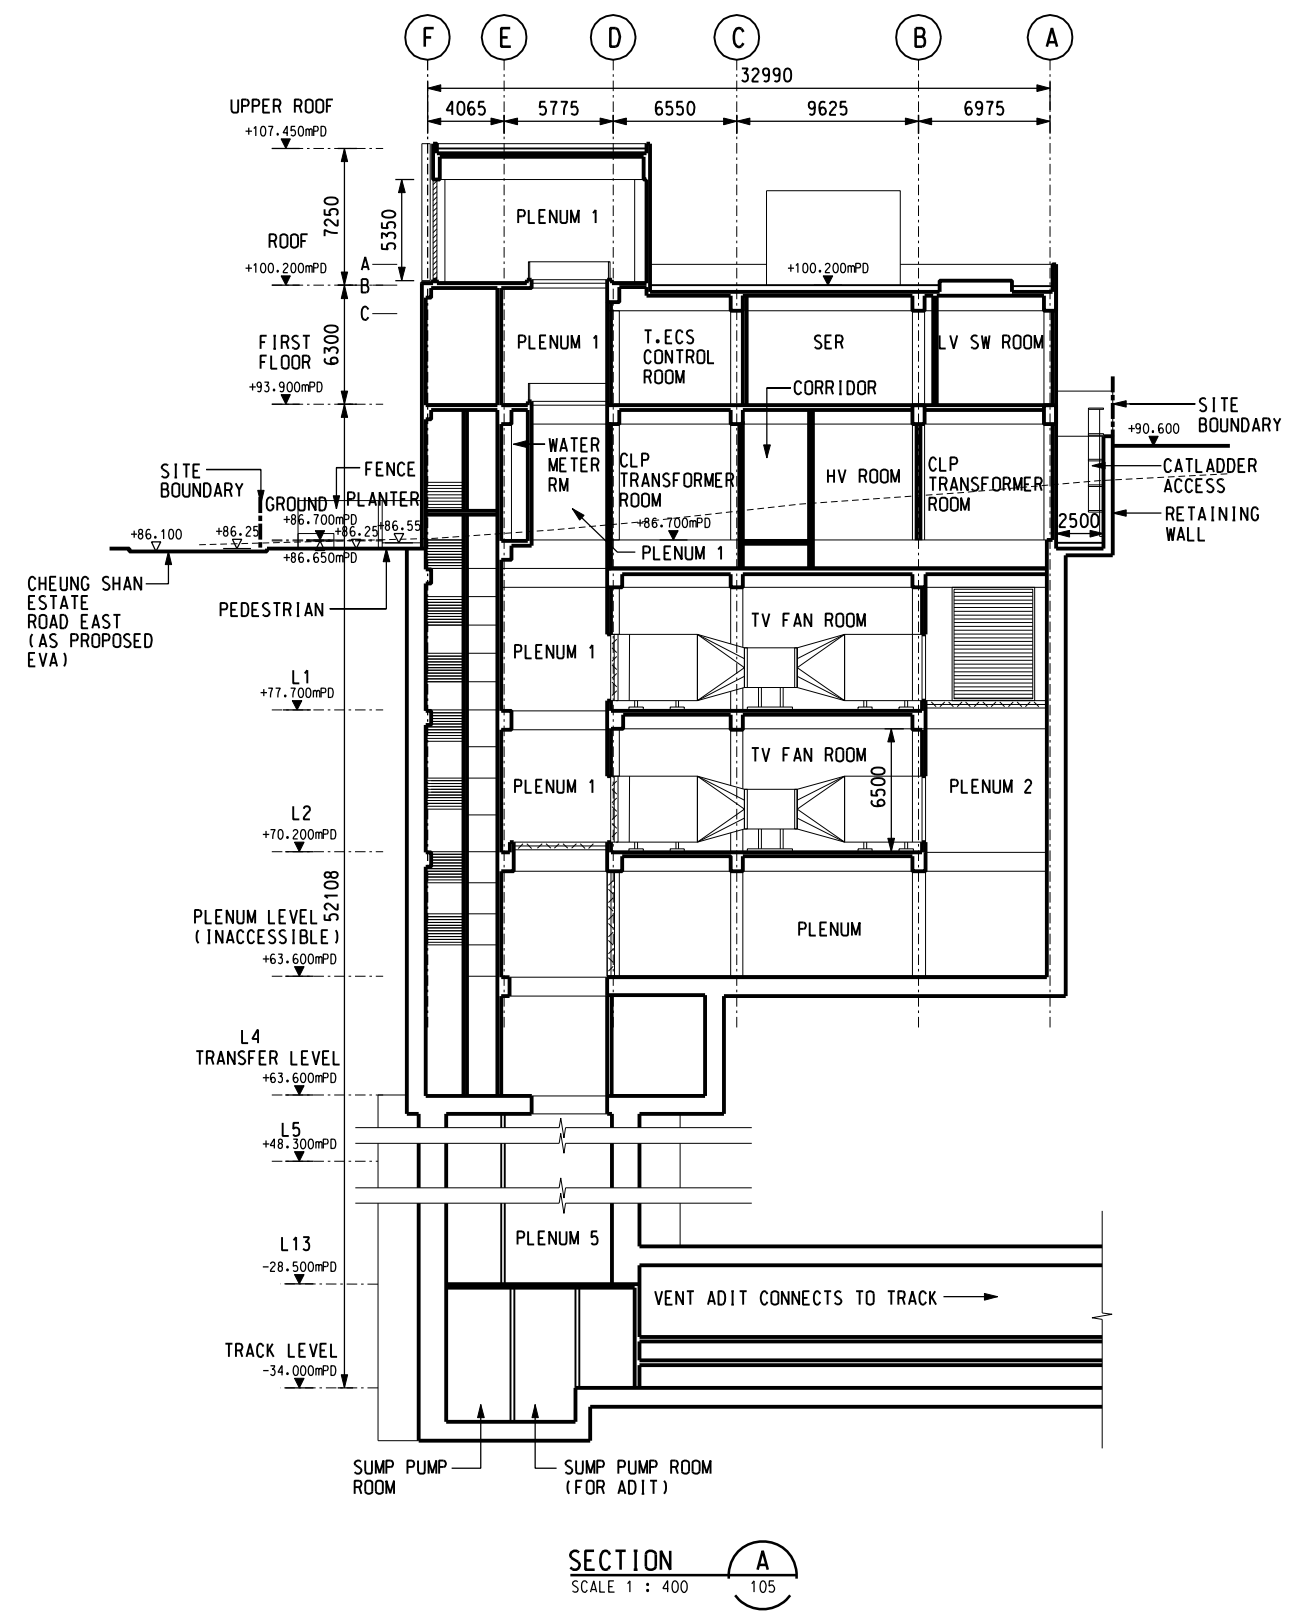

**SECTION A**  
SCALE 1 : 400

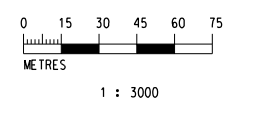

REV	DESCRIPTION	BY	DATE	APPROVED	REV	DESCRIPTION	BY	DATE	APPROVED

DRAWN	GXH	 EXPRESS RAIL LINK 
DESIGNED	TWF	
CHECKED	KCC	
APPROVED	PL	
DATE	19/AUG./2008	
<small>DO NOT SCALE DRAWINGS. ALL DIMENSIONS SHALL BE VERIFIED ON SITE.          © MTR CORPORATION LIMITED 2008. COPYRIGHT IN RESPECT OF THIS DRAWING / DOCUMENT IS OWNED BY THE MTR CORPORATION LIMITED OF HONG KONG. NO REPRODUCTION OF THE DRAWING / DOCUMENT OR ANY PART BY WHATEVER MEANS IS PERMITTED WITHOUT THE PRIOR WRITTEN CONSENT OF THE MTR CORPORATION LIMITED.</small>		
CADD REF.		NOL_ERL_300_C_XRL_ENS_M50_105A.dgn

<b>TITLE</b> NOL / ERL-300 ENVIRONMENTAL IMPACT ASSESSMENT VENTILATION BUILDING (CROSS SECTION)		
SCALE	FIGURE NO.	REV.
A3 AS SHOWN	NOL/ERL/300/C/XRL/ENS/M50/105	A

PLOT DRY: R:\msr\mtr\p\p\p\DRIVER\WINDOWS\13\COO\06\PH\2009-5-12\171956  
 MODELNAME: D:\PROJECTS\60066\2\DRAWING\000\XRL\ENS\M50\_105A.dgn  
 FILENAME: WIP Oct 2007