


LEGEND:

- PROPOSED SELECTED ALIGNMENT
- UNDERGROUND FACILITIES
- SECURITY FENCING
- VENTILATION BUILDING

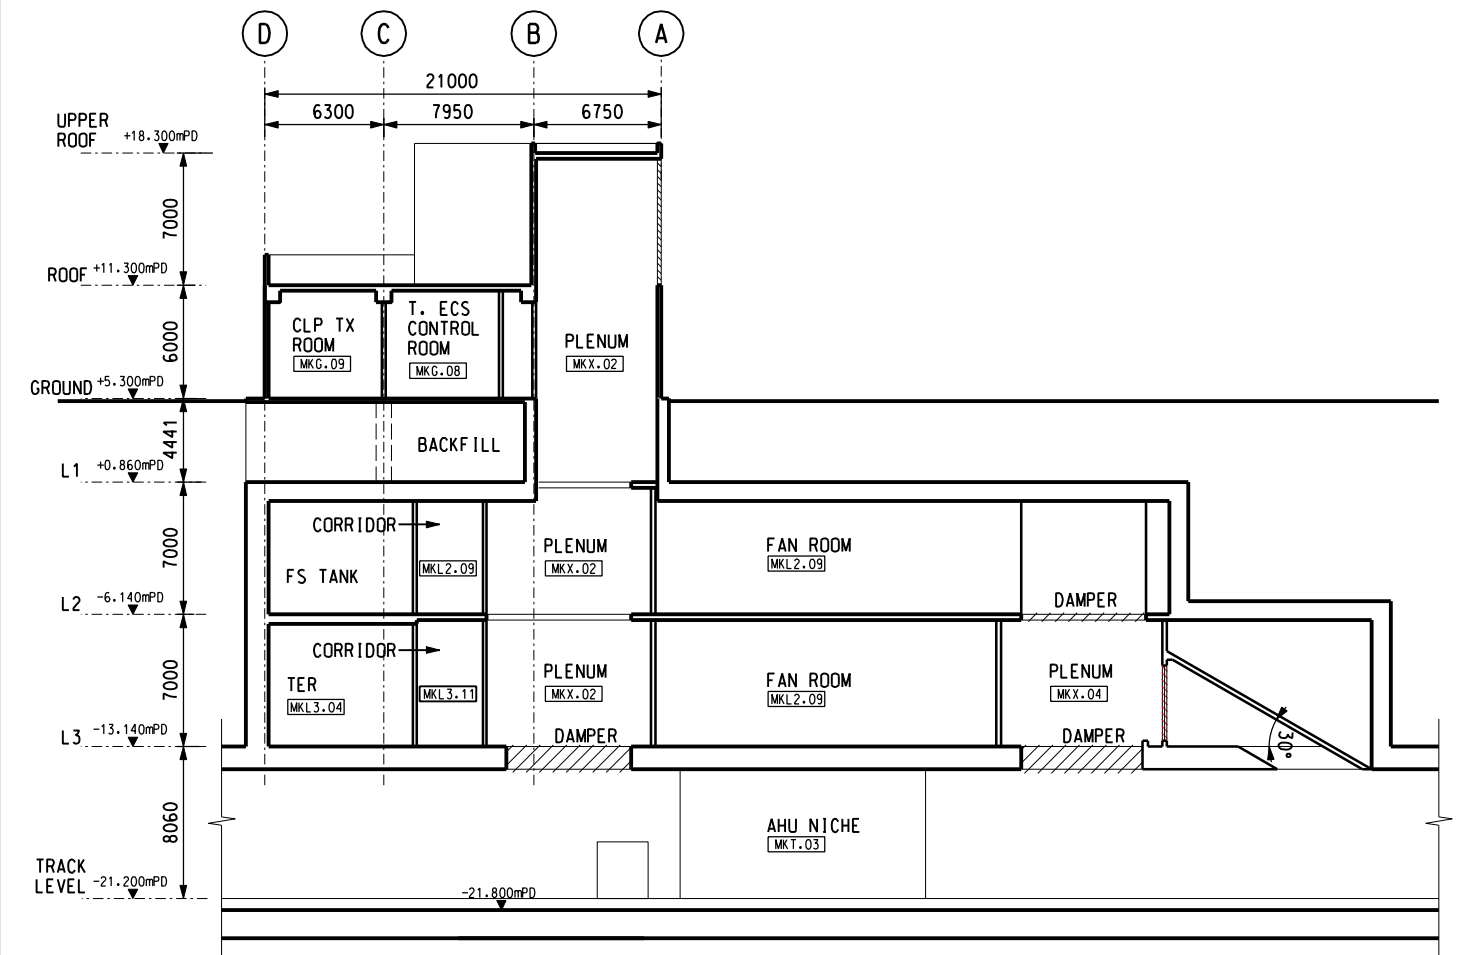

SECTION A
SCALE 1 : 400

PLOT: DRV: R:\us\msh\mtr\p\0\DRIVER\WINDOWS\X3\COO\006.rpt
 MODELNAME: XUCF_2009-5-12_17:44:01
 FILENAME: P:\projects\60066\FZ\DRAWING\NOL\ERL_300_C_XRL_ENS_M50_108A.dgn

REV	DESCRIPTION	BY	DATE	APPROVED	REV	DESCRIPTION	BY	DATE	APPROVED

DRAWN	GXH
DESIGNED	TWF
CHECKED	KCC
APPROVED	PL
DATE	19/AUG./2008

MTR
EXPRESS RAIL LINK

ORIGINATOR
ENSR | AECOM

CADD REF. NOL_ERL_300_C_XRL_ENS_M50_108A.dgn

TITLE NOL / ERL-300 ENVIRONMENTAL IMPACT ASSESSMENT VENTILATION BUILDING (CROSS SECTION)	
SCALE A3 AS SHOWN	FIGURE NO. NOL/ERL/300/C/XRL/ENS/M50/108
REV. A	