



- LEGEND:**
- CONSTRUCTION WORKS SITES BOUNDARY
  - 500m STUDY BOUNDARY
  - PERMANENT ABOVEGROUND FACILITIES
  - VENTILATION BUILDING
  - CONSERVATION AREA (CA)
  - TAI LAM COUNTRY PARK
  - PAT HEUNG TEMPLE FUNG SHUI WOODLAND

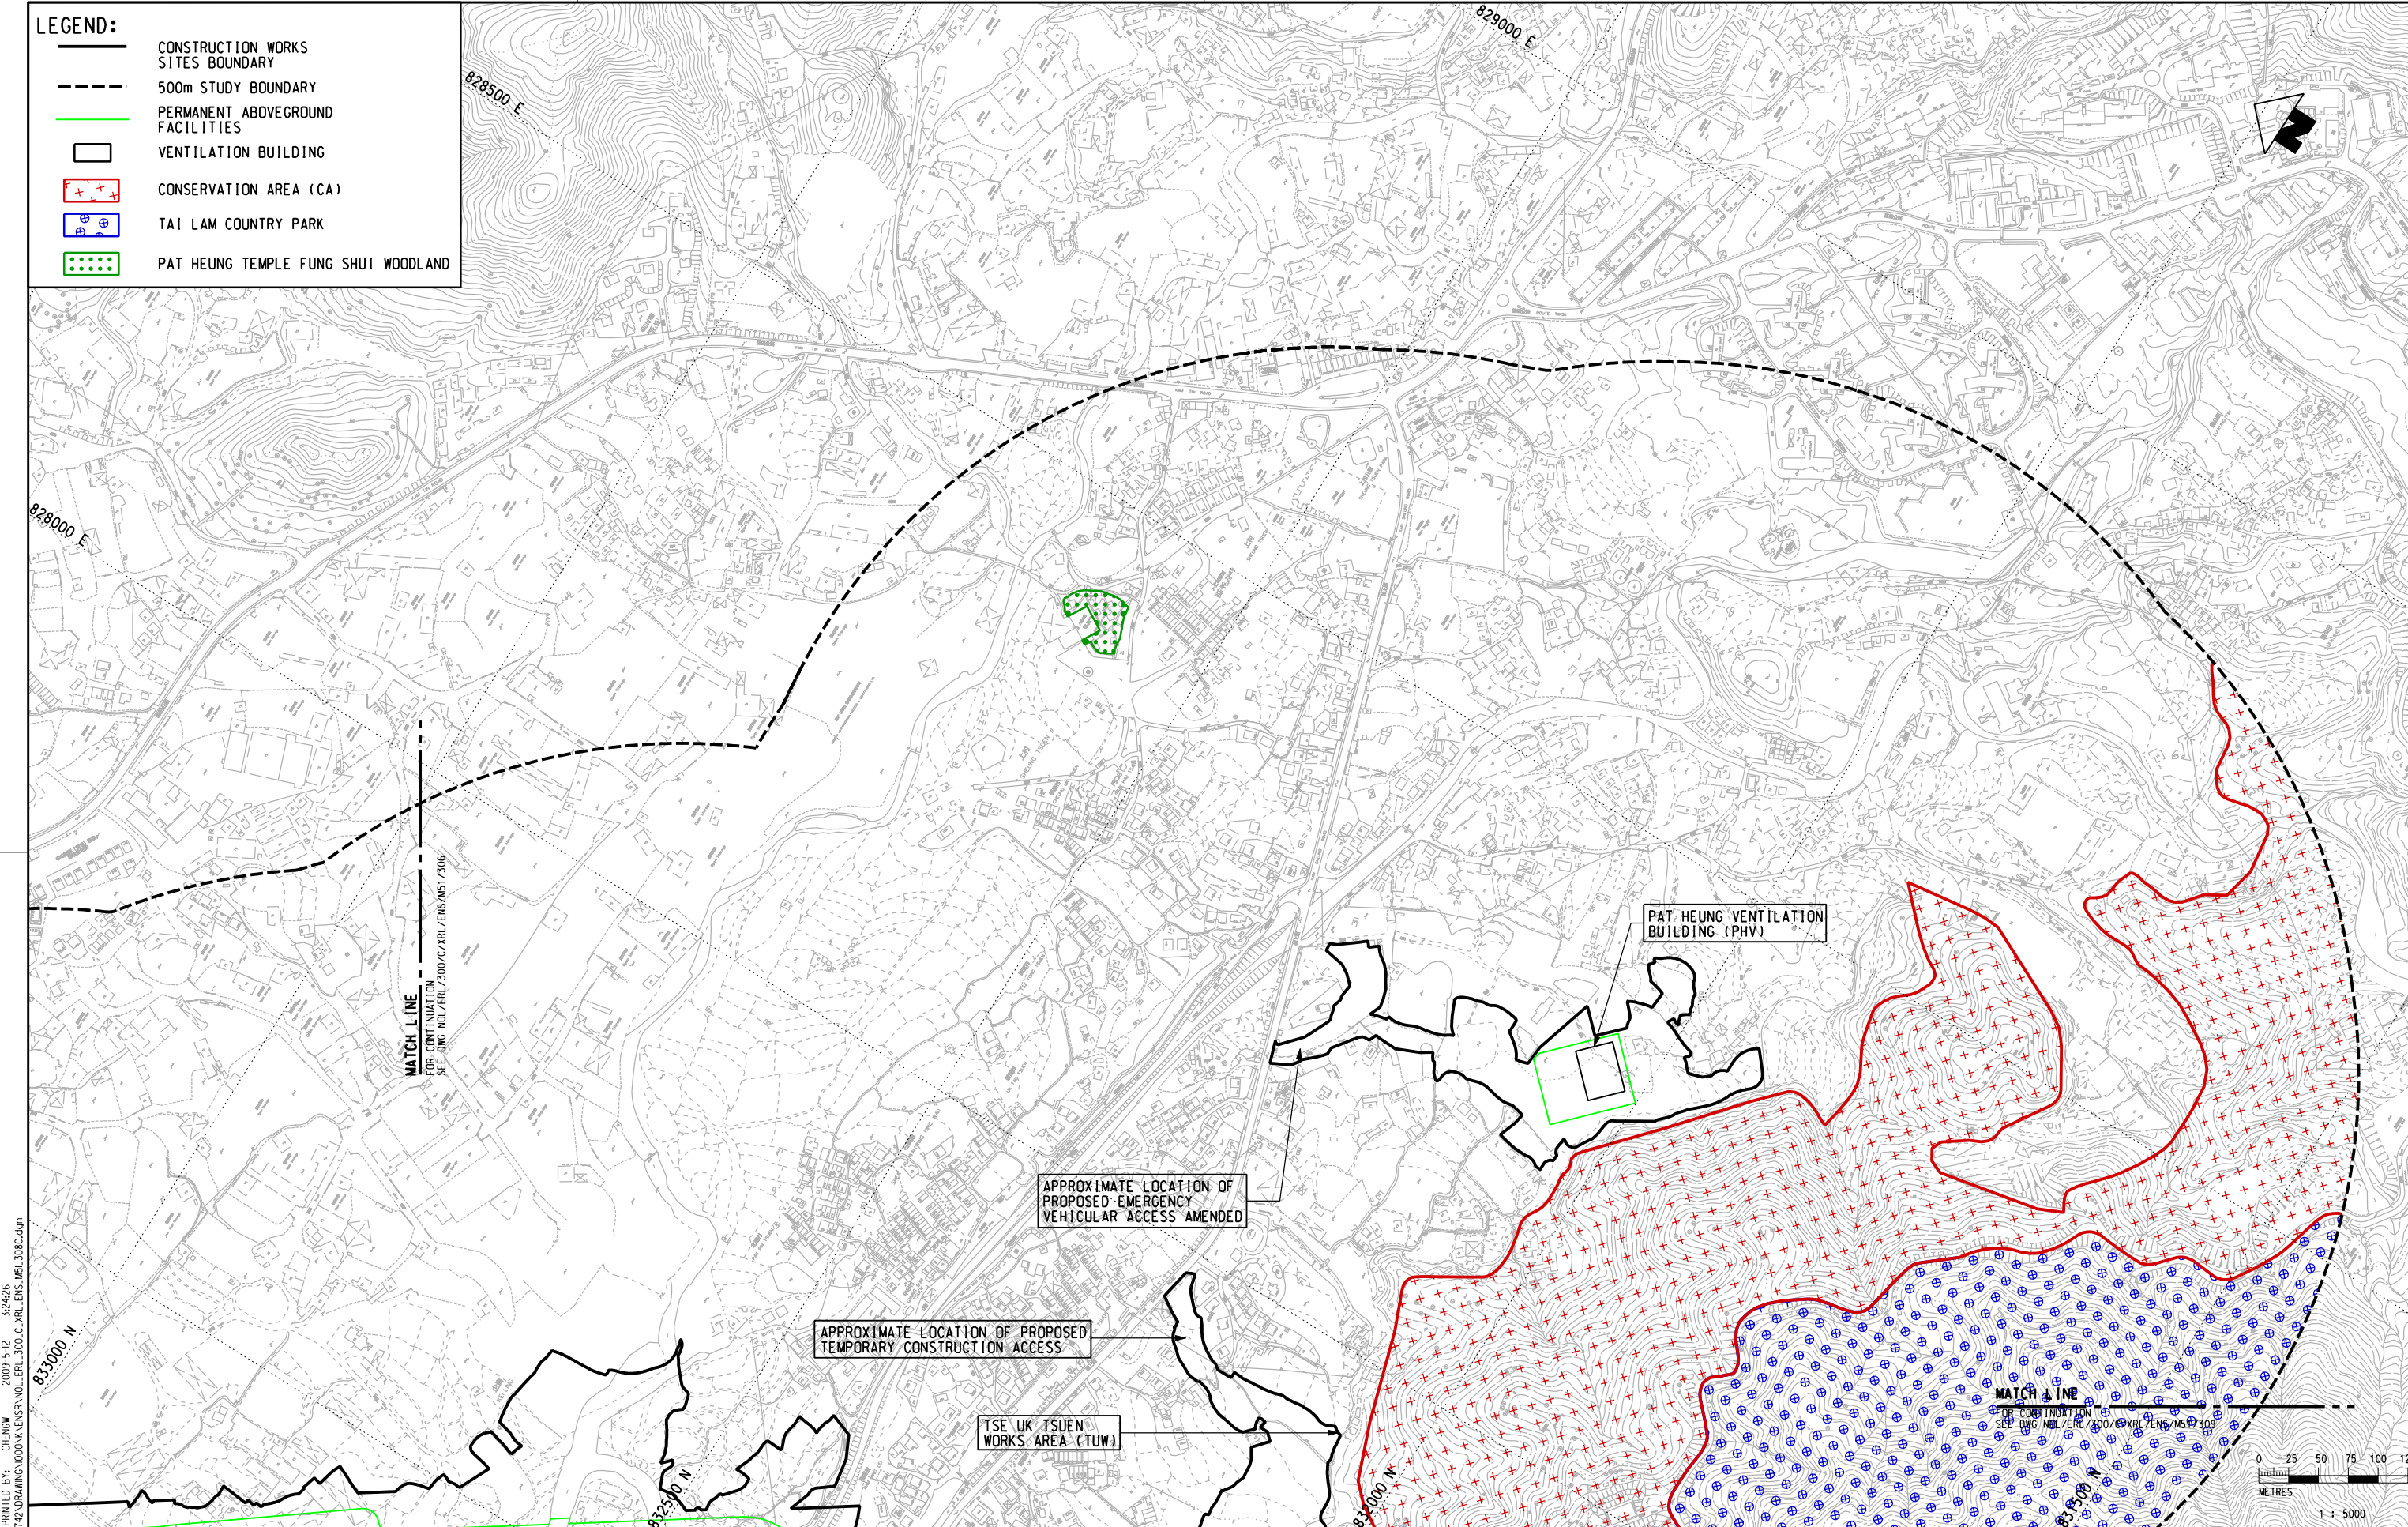

PLOT DRY: R:\ustmsh\mtr\p1\DRIVER\WINDOWS\_X3\_C0C0UR.dwg 15/10/2008 15:24:26  
 MODELNAME: MTR\PROJECTS\G0066742\UPR\NOL\ERL\_300\_C\_XRL\_ENS\_M51\_308C.dgn  
 FILENAME:

MATCH LINE  
 FOR CONTINUATION  
 SEE DWG NOL/ERL/300/C/XRL/ENS/M51/306

MATCH LINE  
 FOR CONTINUATION  
 SEE DWG NOL/ERL/300/C/XRL/ENS/M51/309

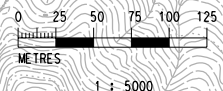

REV	DESCRIPTION	BY	DATE	APPROVED	REV	DESCRIPTION	BY	DATE	APPROVED

DRAWN	YJP
DESIGNED	TWF
CHECKED	KCC
APPROVED	PL
DATE	10/OCT./2008

**EXPRESS RAIL LINK**

ORIGINATOR  
 CADD REF. NOL\_ERL\_300\_C\_XRL\_ENS\_M51\_308C.dgn

TITLE <b>NOL / ERL-300          ENVIRONMENTAL IMPACT ASSESSMENT          AREA OF CONSERVATION INTEREST</b>	
SCALE 1 : 5000 (A3)	FIGURE NO. NOL/ERL/300/C/XRL/ENS/M51/308
	REV. C