


LEGEND:

——	CONSTRUCTION WORKS SITES BOUNDARY
- - - -	500m STUDY BOUNDARY
- · - · -	WALK TRANSECT
- · - · -	PERMANENT ABOVEGROUND FACILITIES
——	VENTILATION BUILDING
□	FRESHWATER SAMPLING POINT
+	

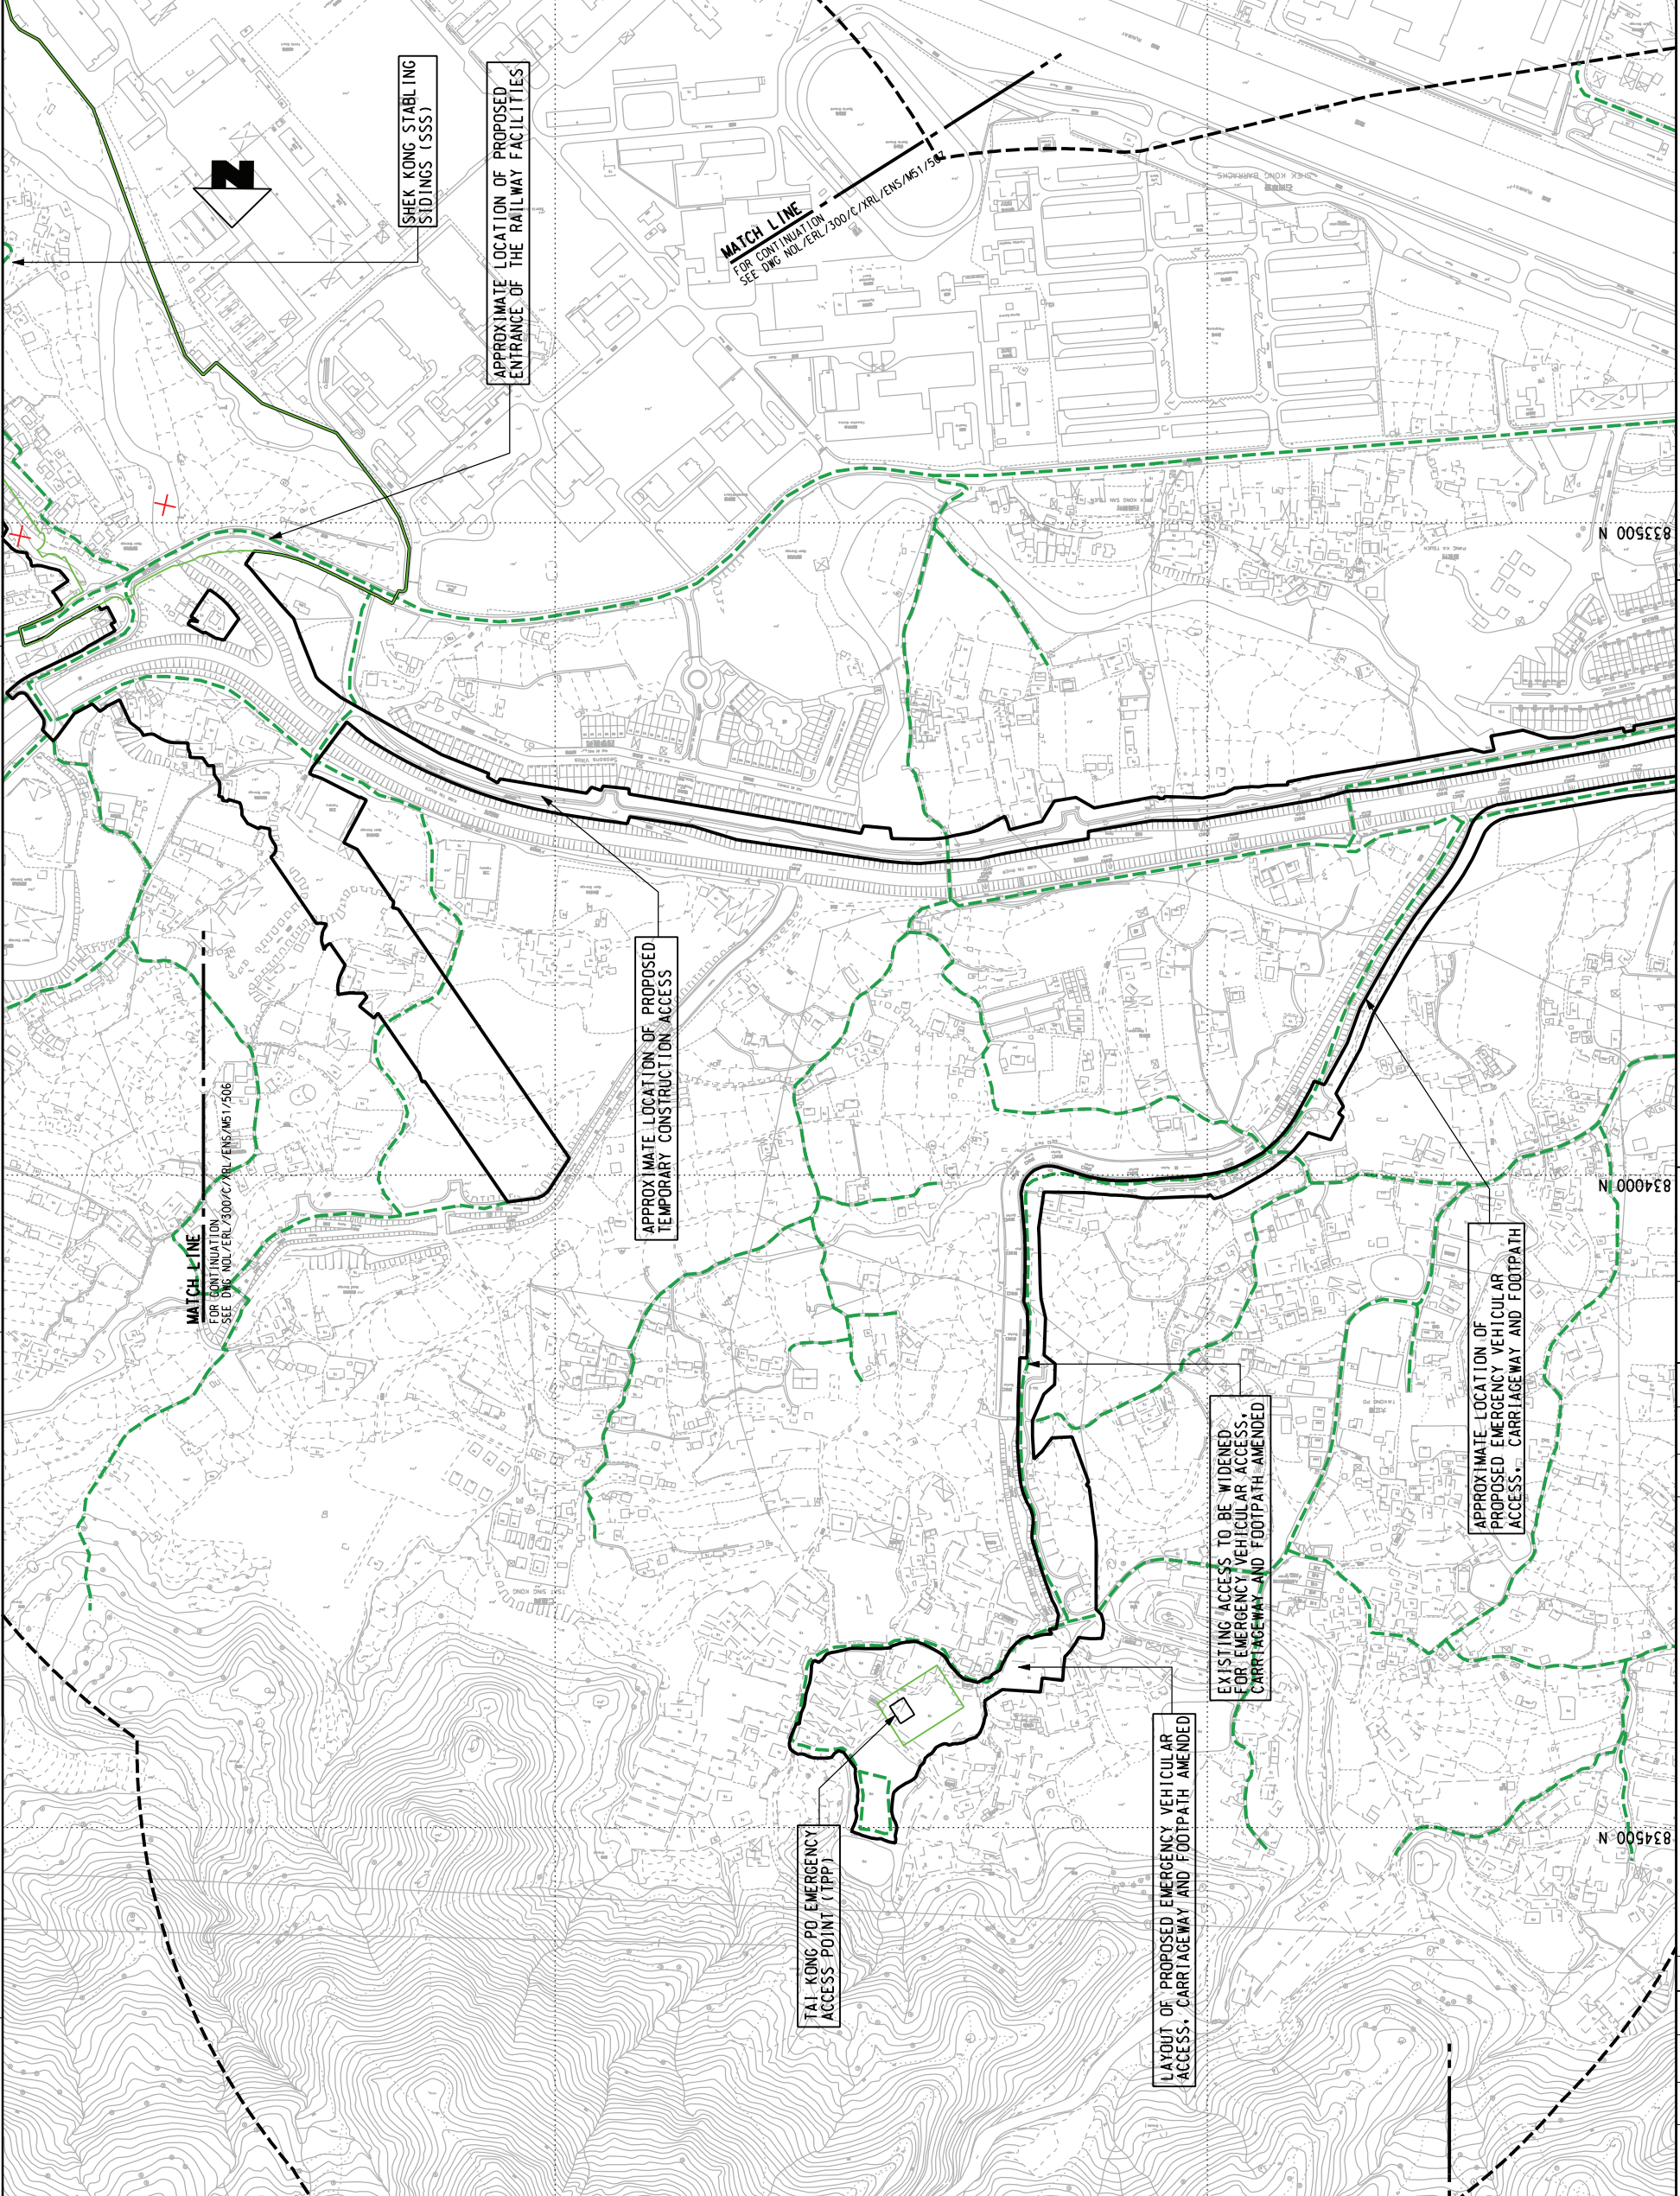

TITLE
NOL / ERL -300
ENVIRONMENTAL IMPACT ASSESSMENT
WALK TRANSECT AND FRESHWATER SAMPLING POINT

SCALE
 1 : 5000 (A3)
FIGURE NO.
 NOL/ERL/300/C/XRL/ENS/M51/505

REV.
 C

MTR	
EXPRESS RAIL LINK	
ENSR AECOM	
ORIGINATOR	

DESIGNED	XCF
CHECKED	TWF
APPROVED	KCC
DATE	10/OCT./2008

REV	DESCRIPTION	BY	DATE	APPROVED	REV

PLT DRY: R\vs\tsr\mtr\p10\driver\wind\ms\3 colour\p1
 MODELNAME: XCF
 PRINTED BY: XCF
 DATE: 2009-7-14 15:50:54
 FILENAME: p:\projects\60046172\DRAWING\000\K\ENSR\NOL_300_C_XRL_ENS_M51_505C.dgn