


- LEGEND:**
- CONSTRUCTION WORKS SITES BOUNDARY
 - 500m STUDY BOUNDARY
 - WALK TRANSECT
 - FRESHWATER SAMPLING POINT
 - PERMANENT ABOVEGROUND FACILITIES
 - VENTILATION BUILDING

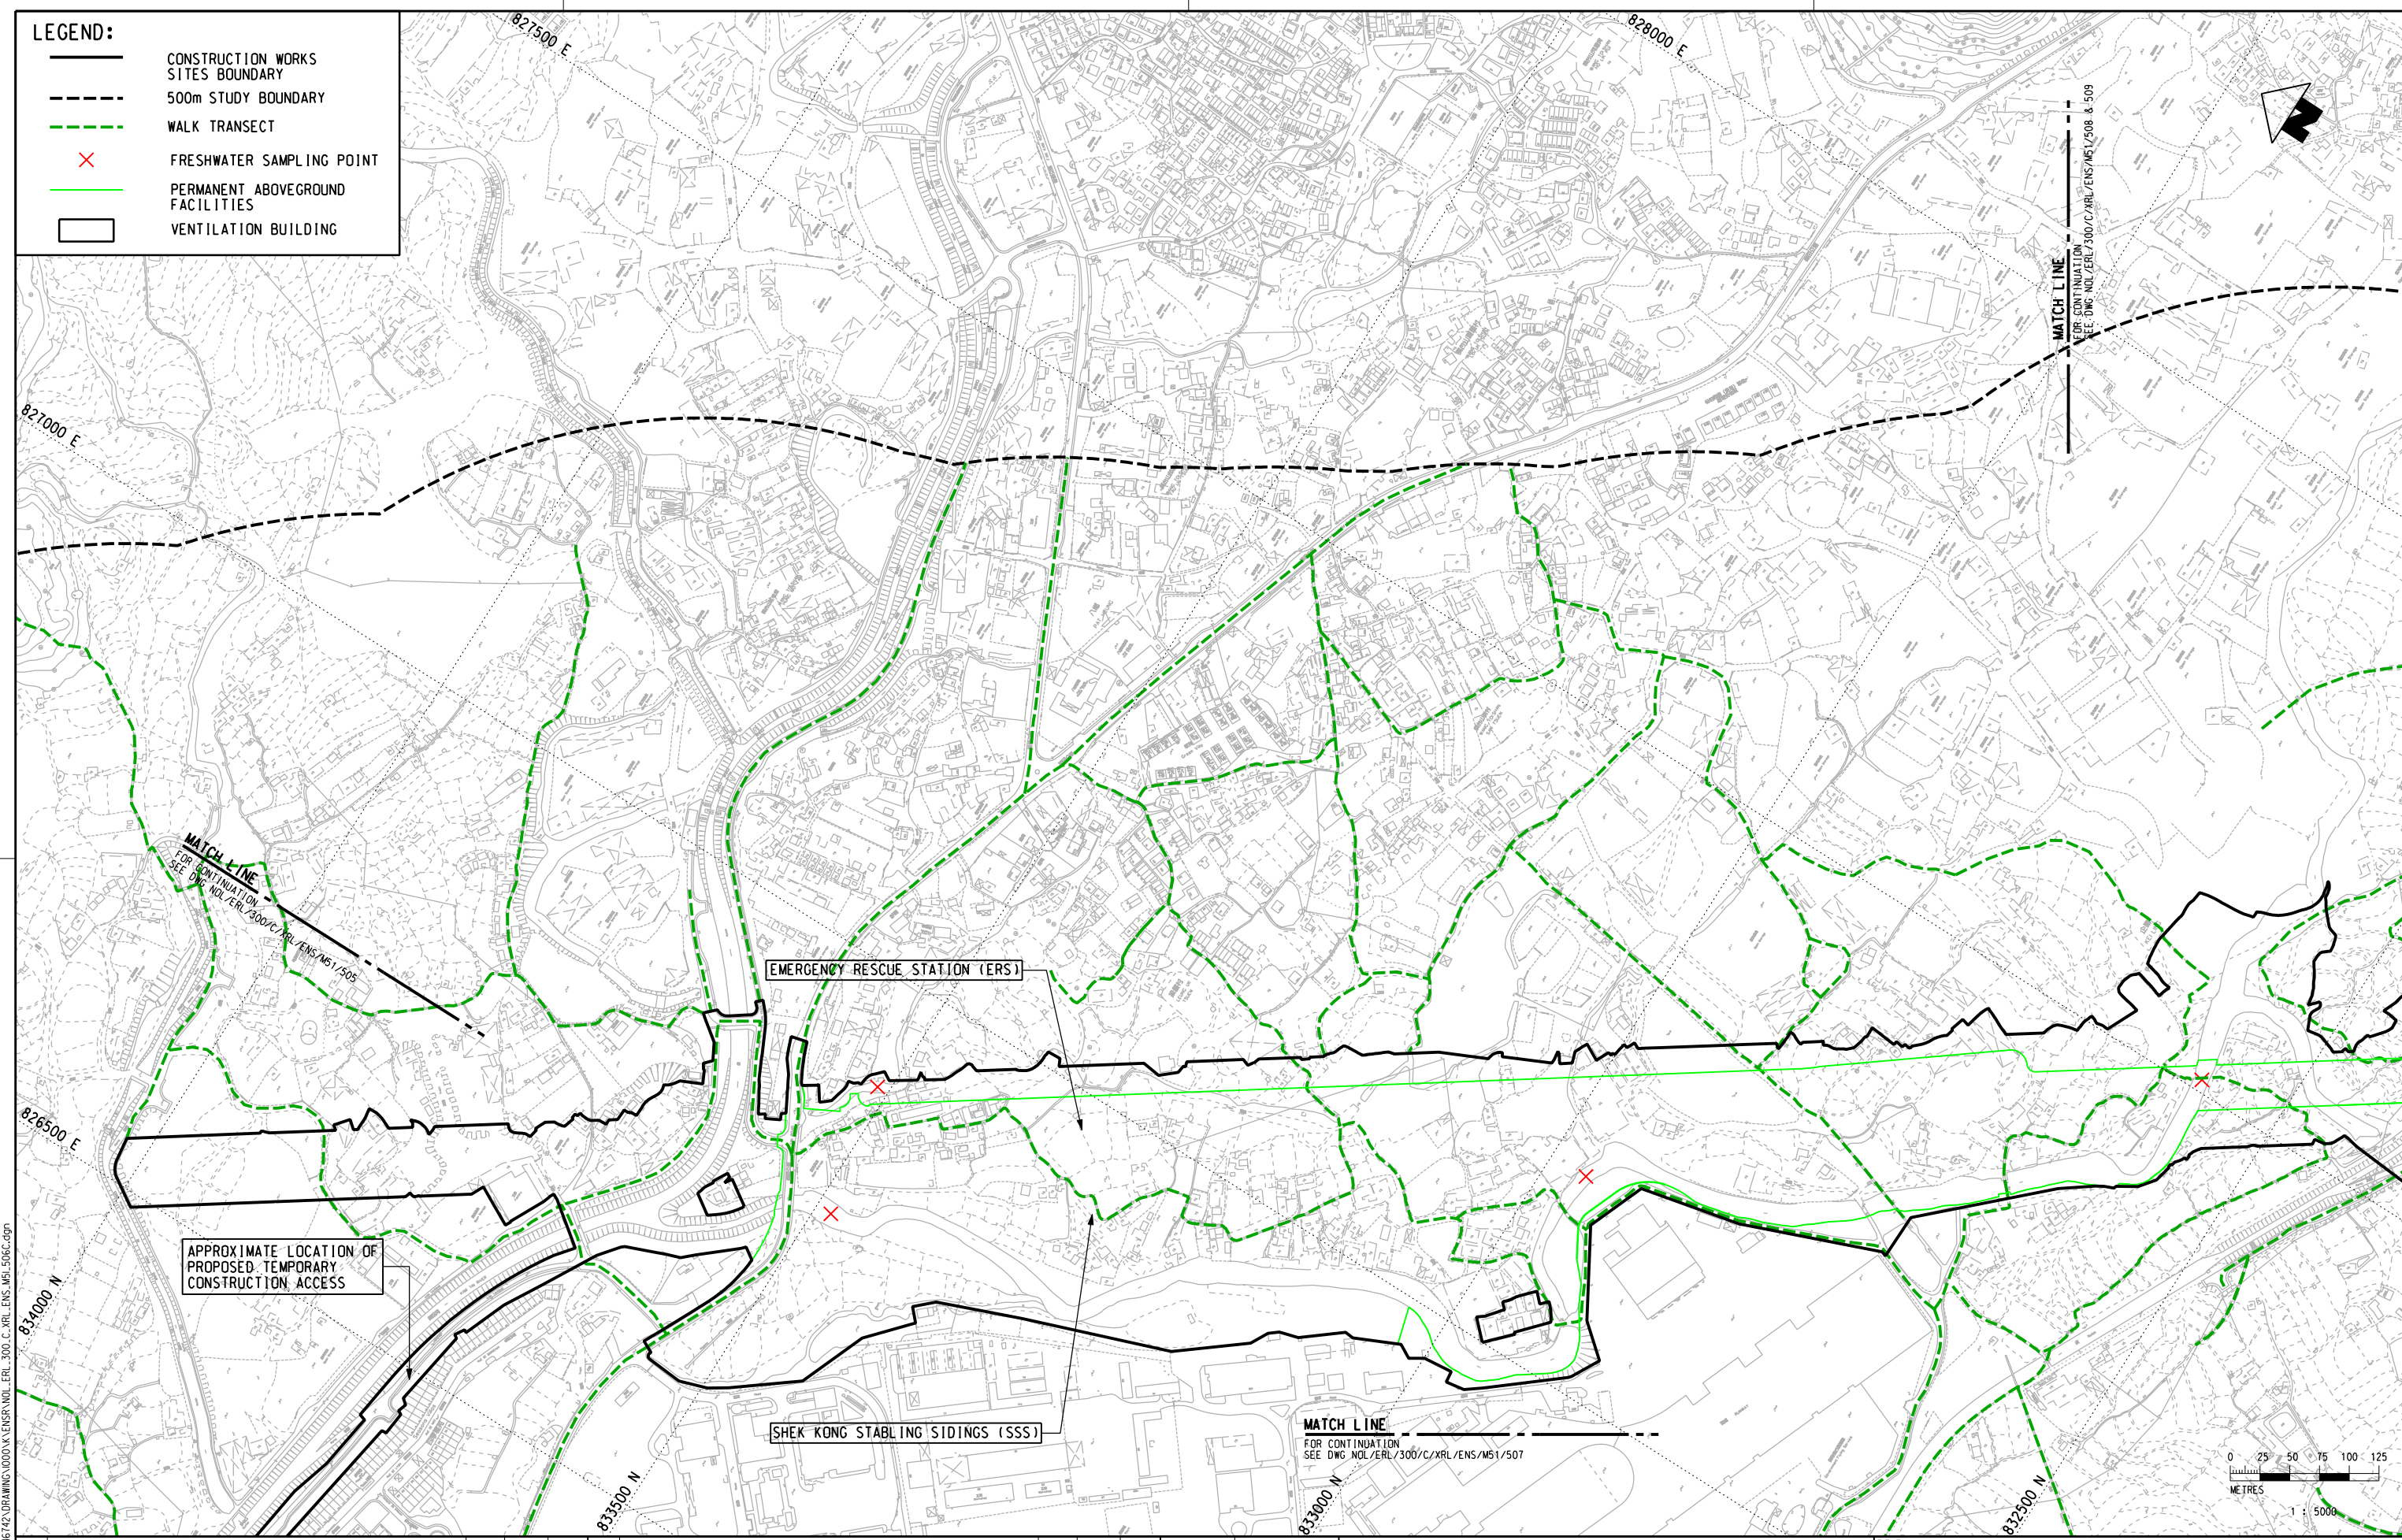

PLOT DWN: F:\usr\mtr\p1\DRIVER\WINDOWS_X3_C00_00R.dgn
 MODELNAME: 164340
 FILENAME: PR\PROJECTS\60046\FZ\DRAWING\NOL_ERL_300_C_XRL_ENS_M51_506C.dgn
 PRINTED BY: 2009-5-11
 DATE: 2009-5-11

REV	DESCRIPTION	BY	DATE	APPROVED	REV	DESCRIPTION	BY	DATE	APPROVED

DRAWN	XCF
DESIGNED	TWF
CHECKED	KCC
APPROVED	PL
DATE	10/OCT./2008

MTR
 EXPRESS RAIL LINK
ENSR | AECOM
 ORIGINATOR
 CADD REF. NOL_ERL_300_C_XRL_ENS_M51_506C.dgn

TITLE NOL / ERL-300 ENVIRONMENTAL IMPACT ASSESSMENT WALK TRANSECT AND FRESHWATER SAMPLING POINT	
SCALE 1 : 5000 (A3)	FIGURE NO. NOL/ERL/300/C/XRL/ENS/M51/506
	REV. C