



Plot: D:\p1\mtr\p1\p1\DRIVER\WINDOWS\33\COLOUR\2009-6-24 14:34:31  
 ModelName: NOL\_ERL\_300\_C\_XRL\_ENS\_M54\_164A.dgn  
 File Name: NOL\_ERL\_300\_C\_XRL\_ENS\_M54\_164A.dgn

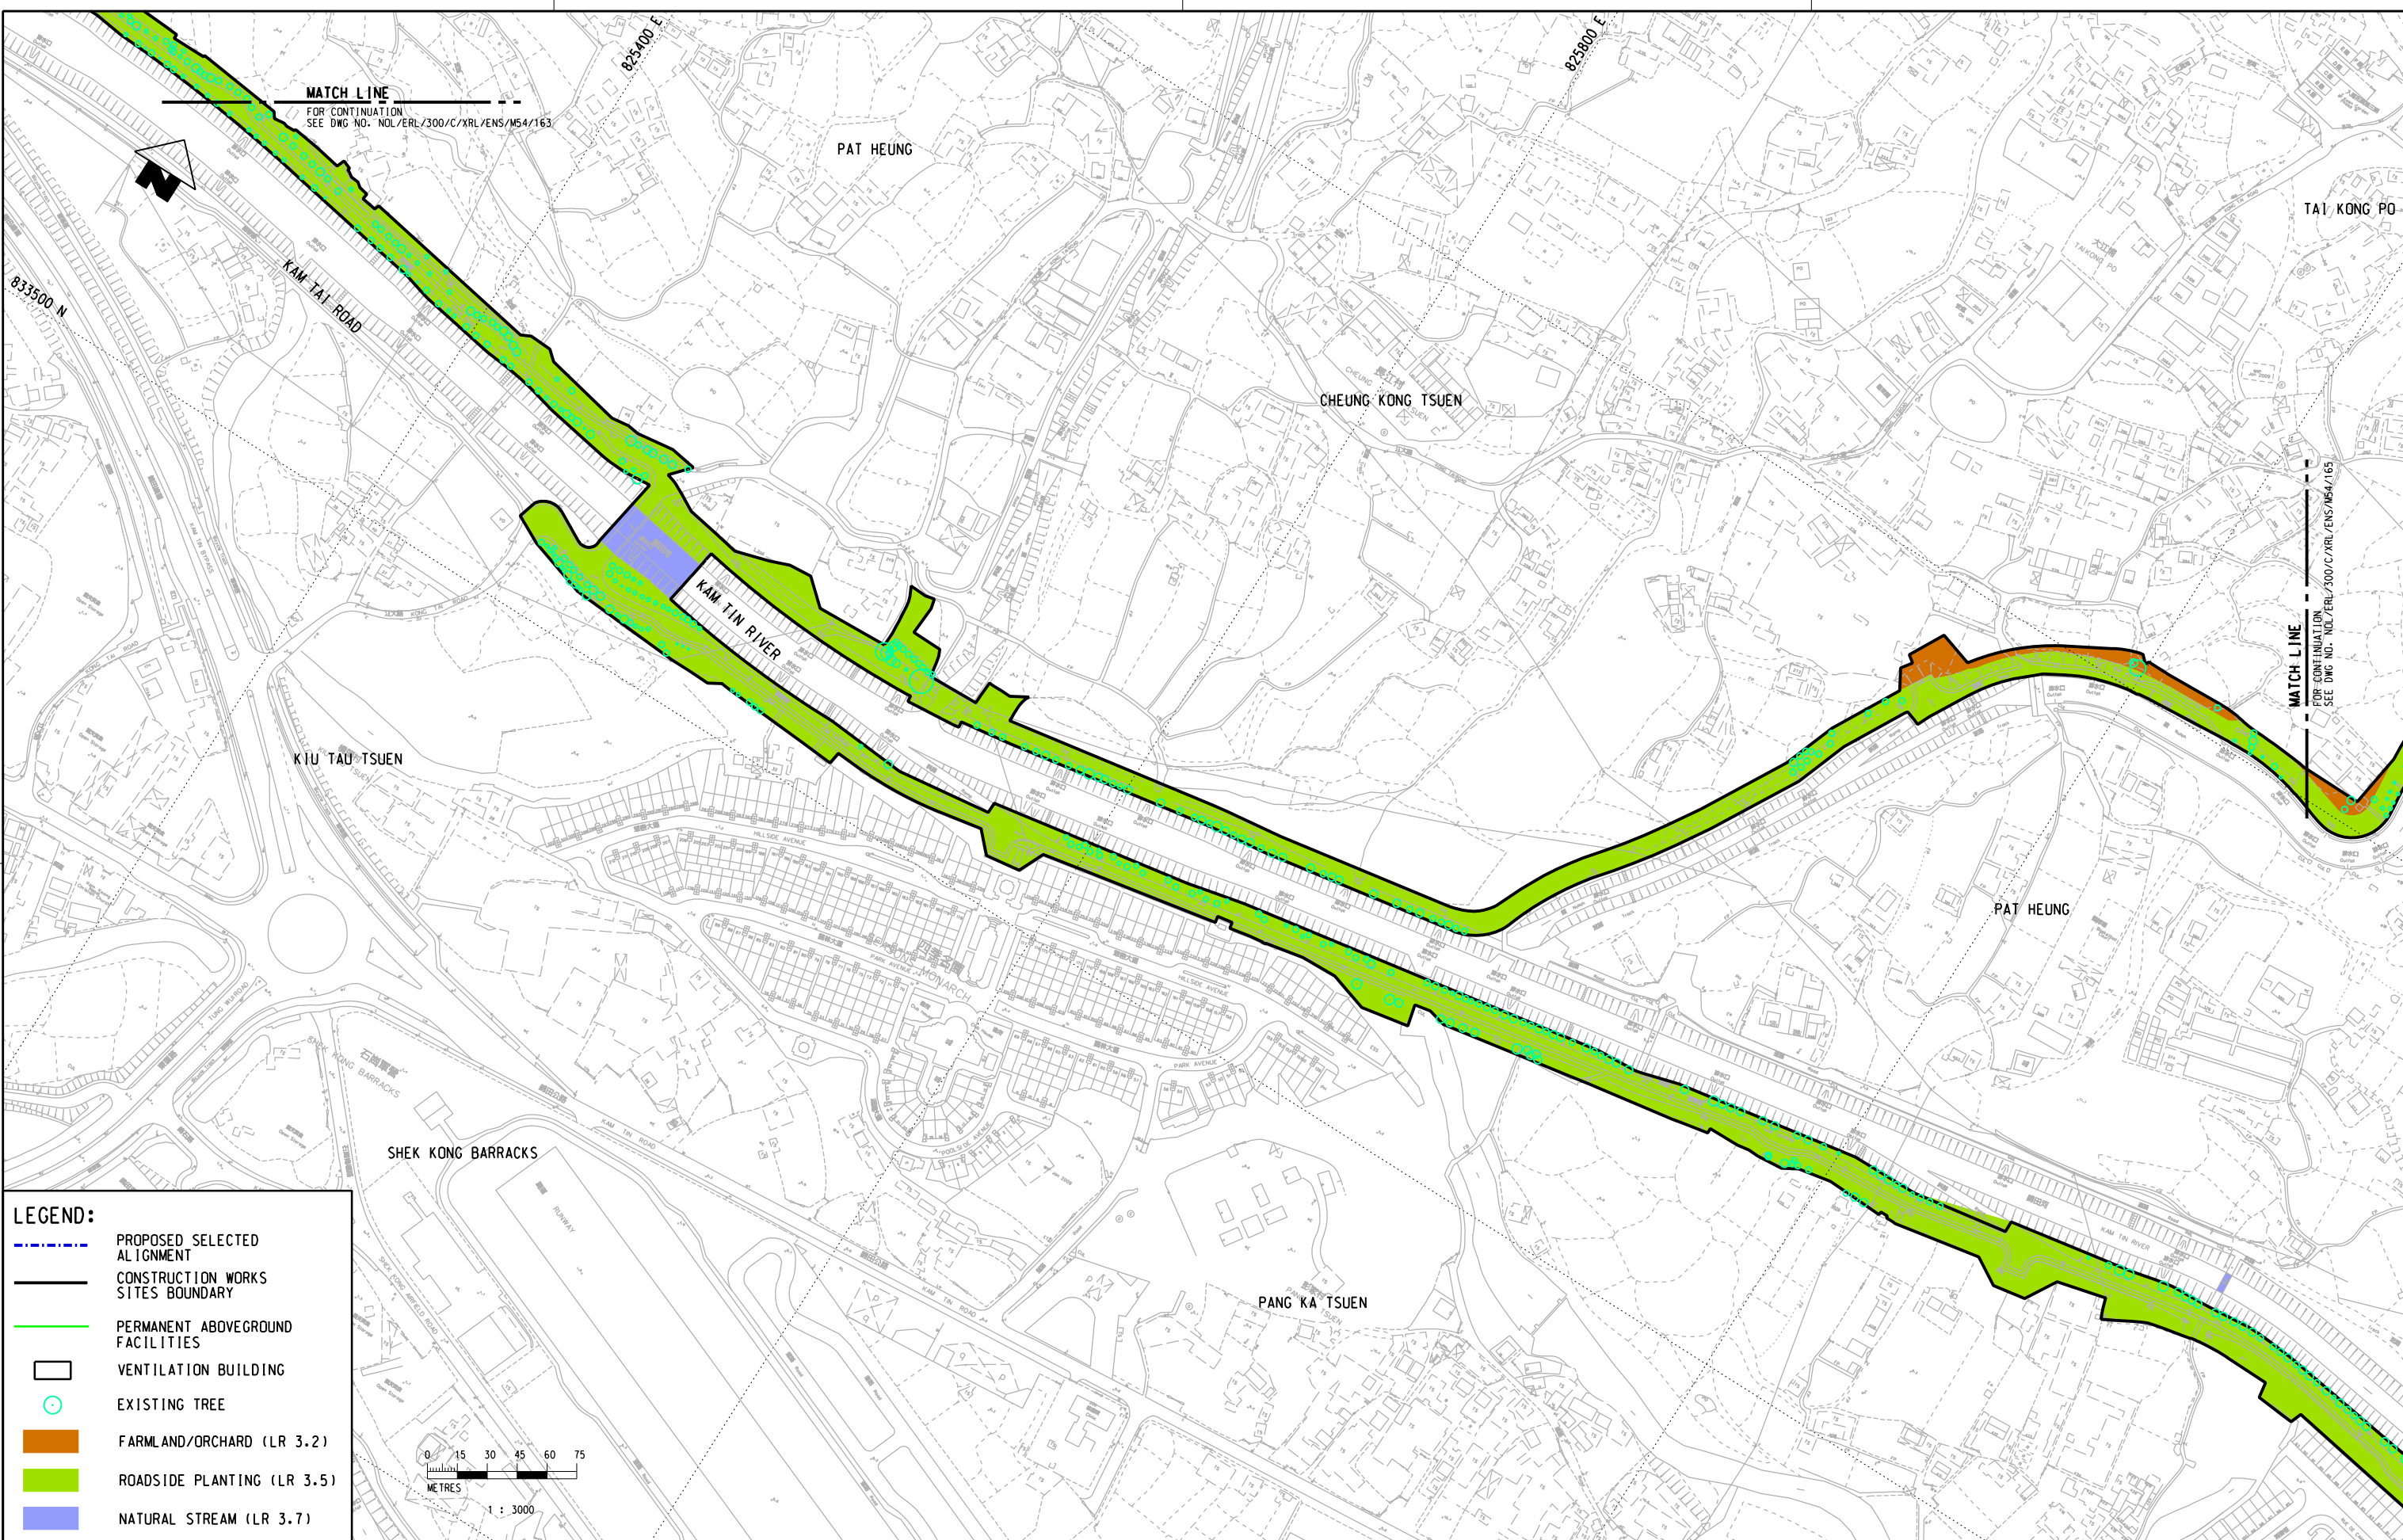

**LEGEND:**

- PROPOSED SELECTED ALIGNMENT
- CONSTRUCTION WORKS SITES BOUNDARY
- PERMANENT ABOVEGROUND FACILITIES
- VENTILATION BUILDING
- EXISTING TREE
- FARMLAND/ORCHARD (LR 3.2)
- ROADSIDE PLANTING (LR 3.5)
- NATURAL STREAM (LR 3.7)

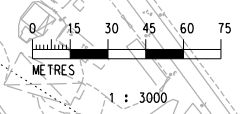

REV	DESCRIPTION	BY	DATE	APPROVED	REV	DESCRIPTION	BY	DATE	APPROVED

DRAWN	GXH
DESIGNED	TWF
CHECKED	KCC
APPROVED	PL
DATE	20/AUG./2008

**MTR**

**EXPRESS RAIL LINK**

**ENSR | AECOM**

CADD REF. NOL\_ERL\_300\_C\_XRL\_ENS\_M54\_164A.dgn

**TITLE**  
 NOL / ERL-300  
 ENVIRONMENTAL IMPACT ASSESSMENT  
 DISTRIBUTION OF TREES AT  
 KAM TIN - TAI KONG PO ACCESS ROAD

SCALE 1 : 3000 (A3)    FIGURE NO. NOL/ERL/300/C/XRL/ENS/M54/164    REV. A