


Plot Drw: Re:\insr\mtr\p1\driver\windows\13 colour\2009-5-12 204746  
Model Name: Default  
File Name: p:\projects\300\c\ens\m4\2018.dgn

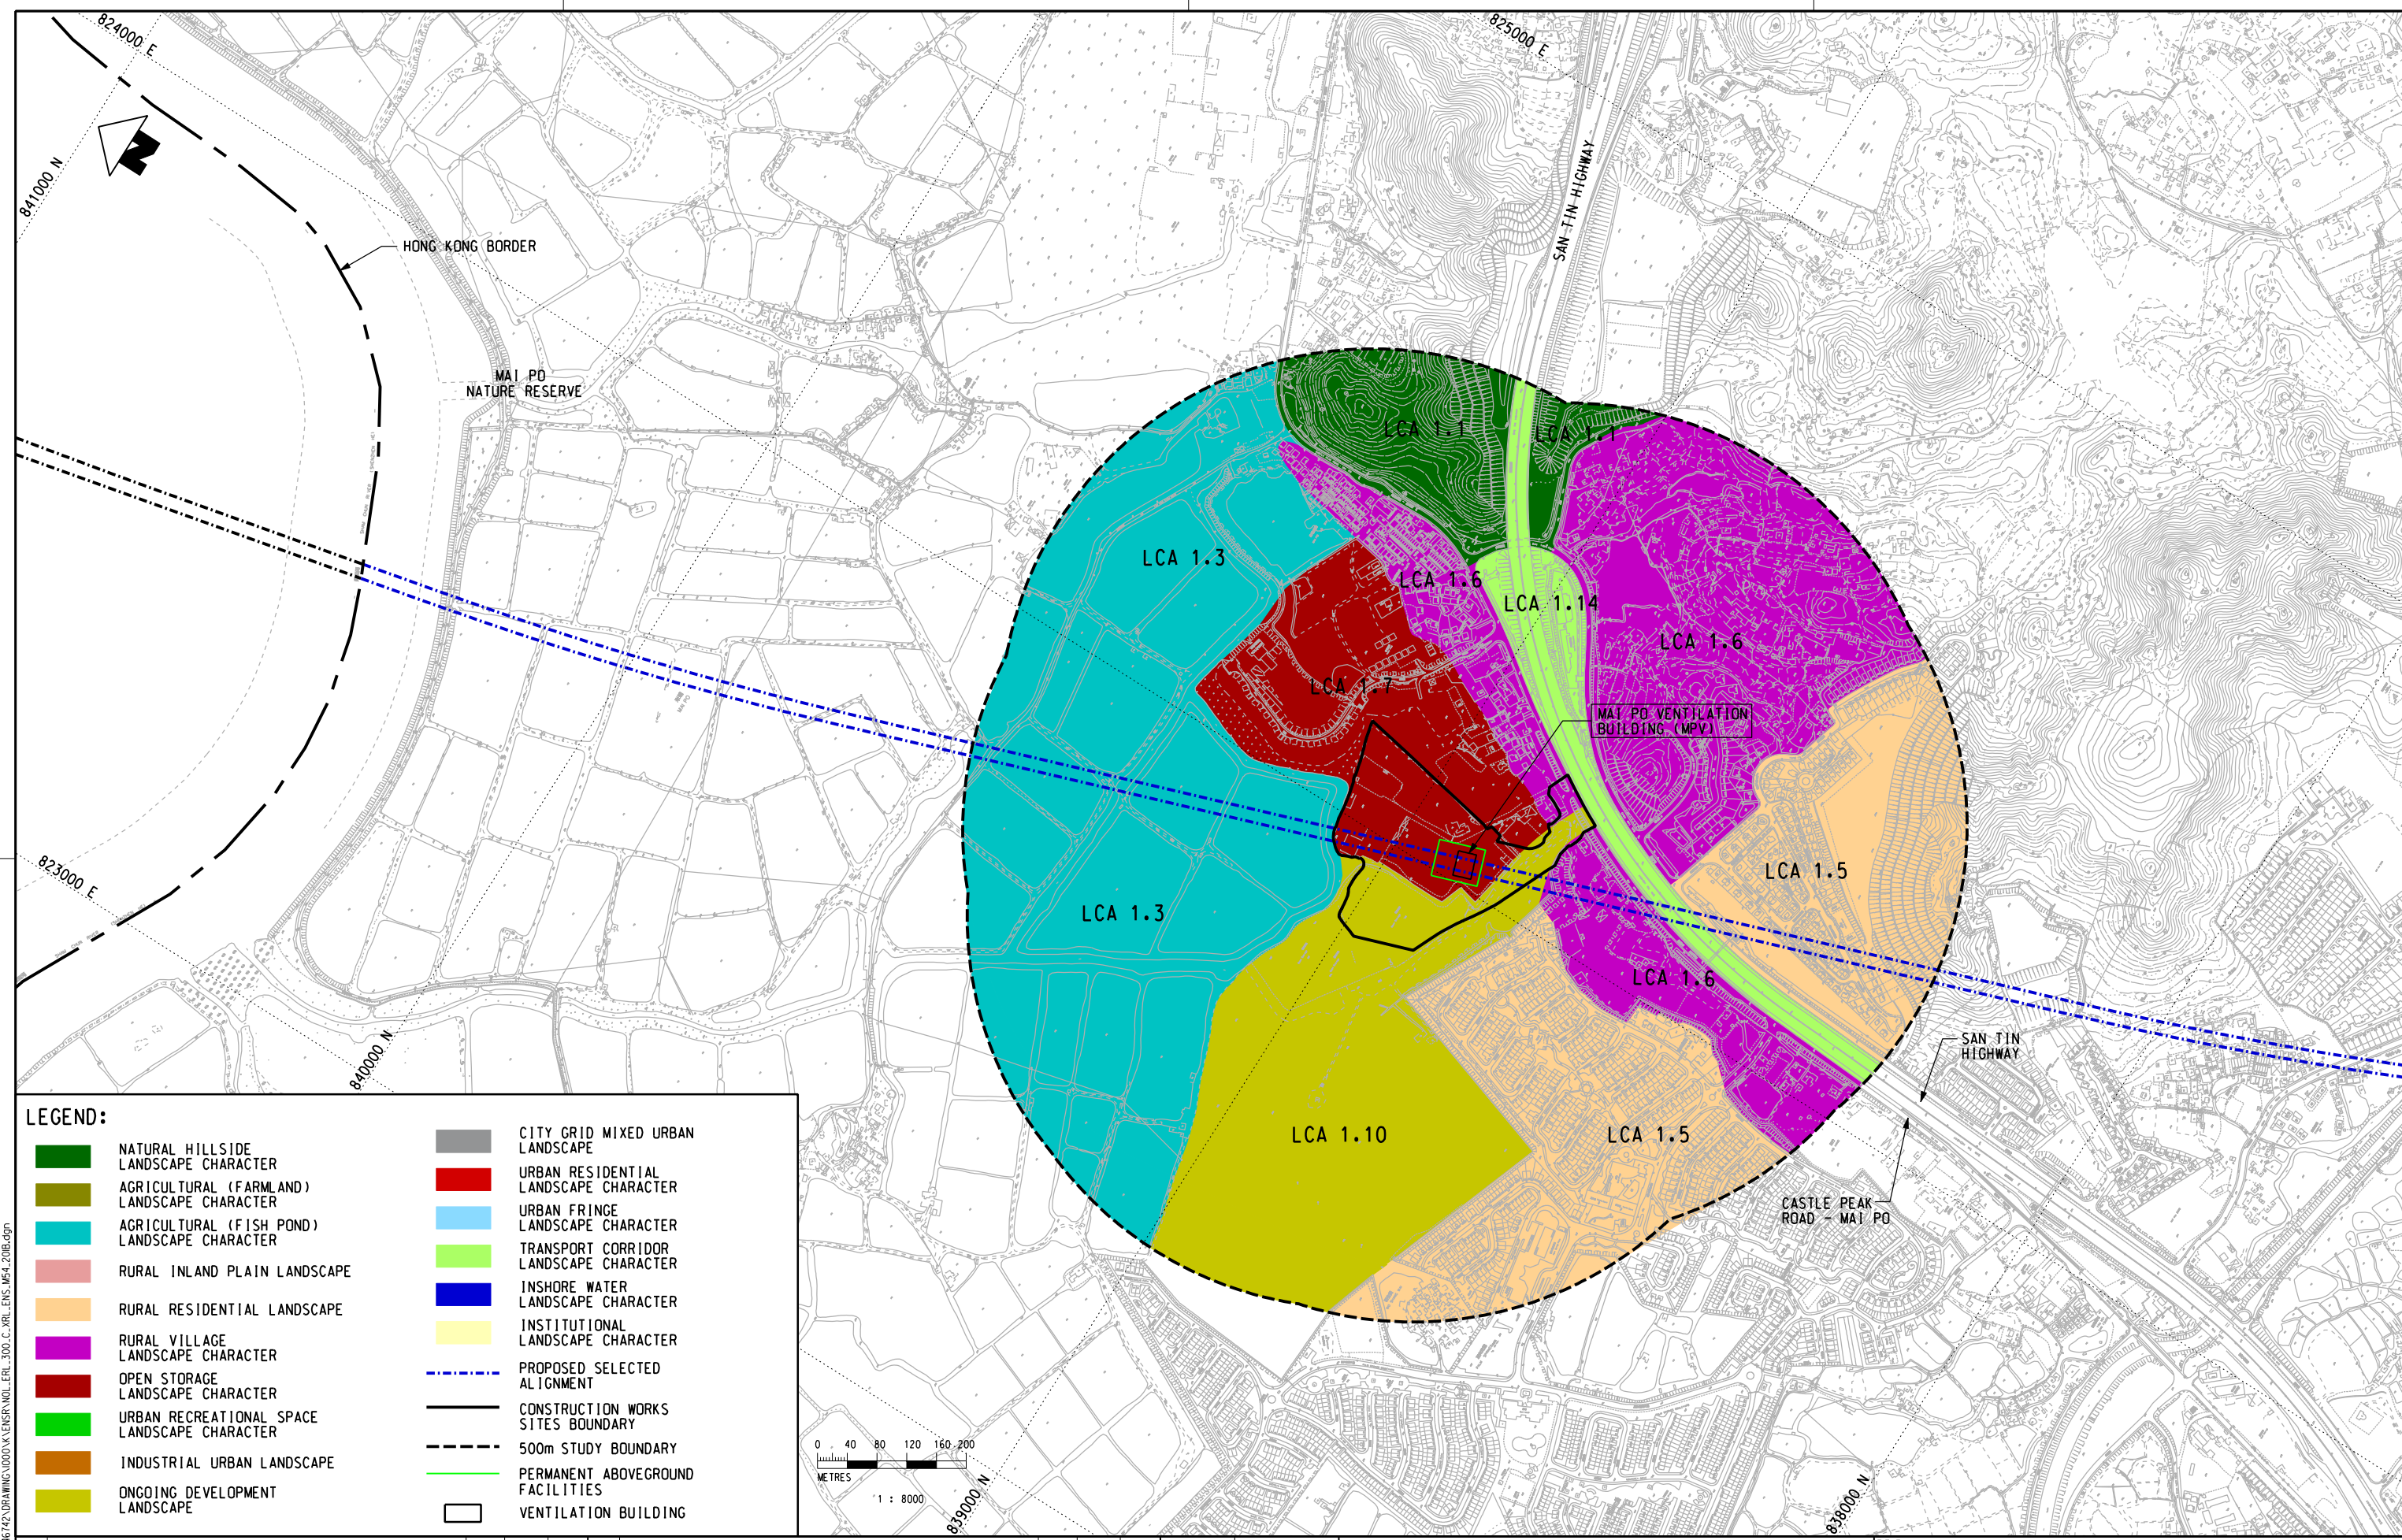

**LEGEND:**

- NATURAL HILLSIDE LANDSCAPE CHARACTER
- AGRICULTURAL (FARMLAND) LANDSCAPE CHARACTER
- AGRICULTURAL (FISH POND) LANDSCAPE CHARACTER
- RURAL INLAND PLAIN LANDSCAPE
- RURAL RESIDENTIAL LANDSCAPE
- RURAL VILLAGE LANDSCAPE CHARACTER
- OPEN STORAGE LANDSCAPE CHARACTER
- URBAN RECREATIONAL SPACE LANDSCAPE CHARACTER
- INDUSTRIAL URBAN LANDSCAPE
- ONGOING DEVELOPMENT LANDSCAPE
- CITY GRID MIXED URBAN LANDSCAPE
- URBAN RESIDENTIAL LANDSCAPE CHARACTER
- URBAN FRINGE LANDSCAPE CHARACTER
- TRANSPORT CORRIDOR LANDSCAPE CHARACTER
- INSHORE WATER LANDSCAPE CHARACTER
- INSTITUTIONAL LANDSCAPE CHARACTER
- PROPOSED SELECTED ALIGNMENT
- CONSTRUCTION WORKS SITES BOUNDARY
- 500m STUDY BOUNDARY
- PERMANENT ABOVEGROUND FACILITIES
- VENTILATION BUILDING

DRAWN GXH				DESIGNED TWJ				CHECKED KCC				APPROVED PL				DATE 19/AUG./2008				ORIGINATOR				CADD REF. NOL_ERL_300_C_XRL_ENS_M54_2018.dgn				TITLE			
EXPRESS RAIL LINK				ENSUR AECOM				NOL / ERL-300				ENVIRONMENTAL IMPACT ASSESSMENT				LANDSCAPE CHARACTER AREA				AT MAI PO VENTILATION BUILDING (MPV)				SCALE				FIGURE NO.			
1 : 8000 (A3)				NOL/ERL/300/C/XRL/ENS/M54/201				REV.				B																			