




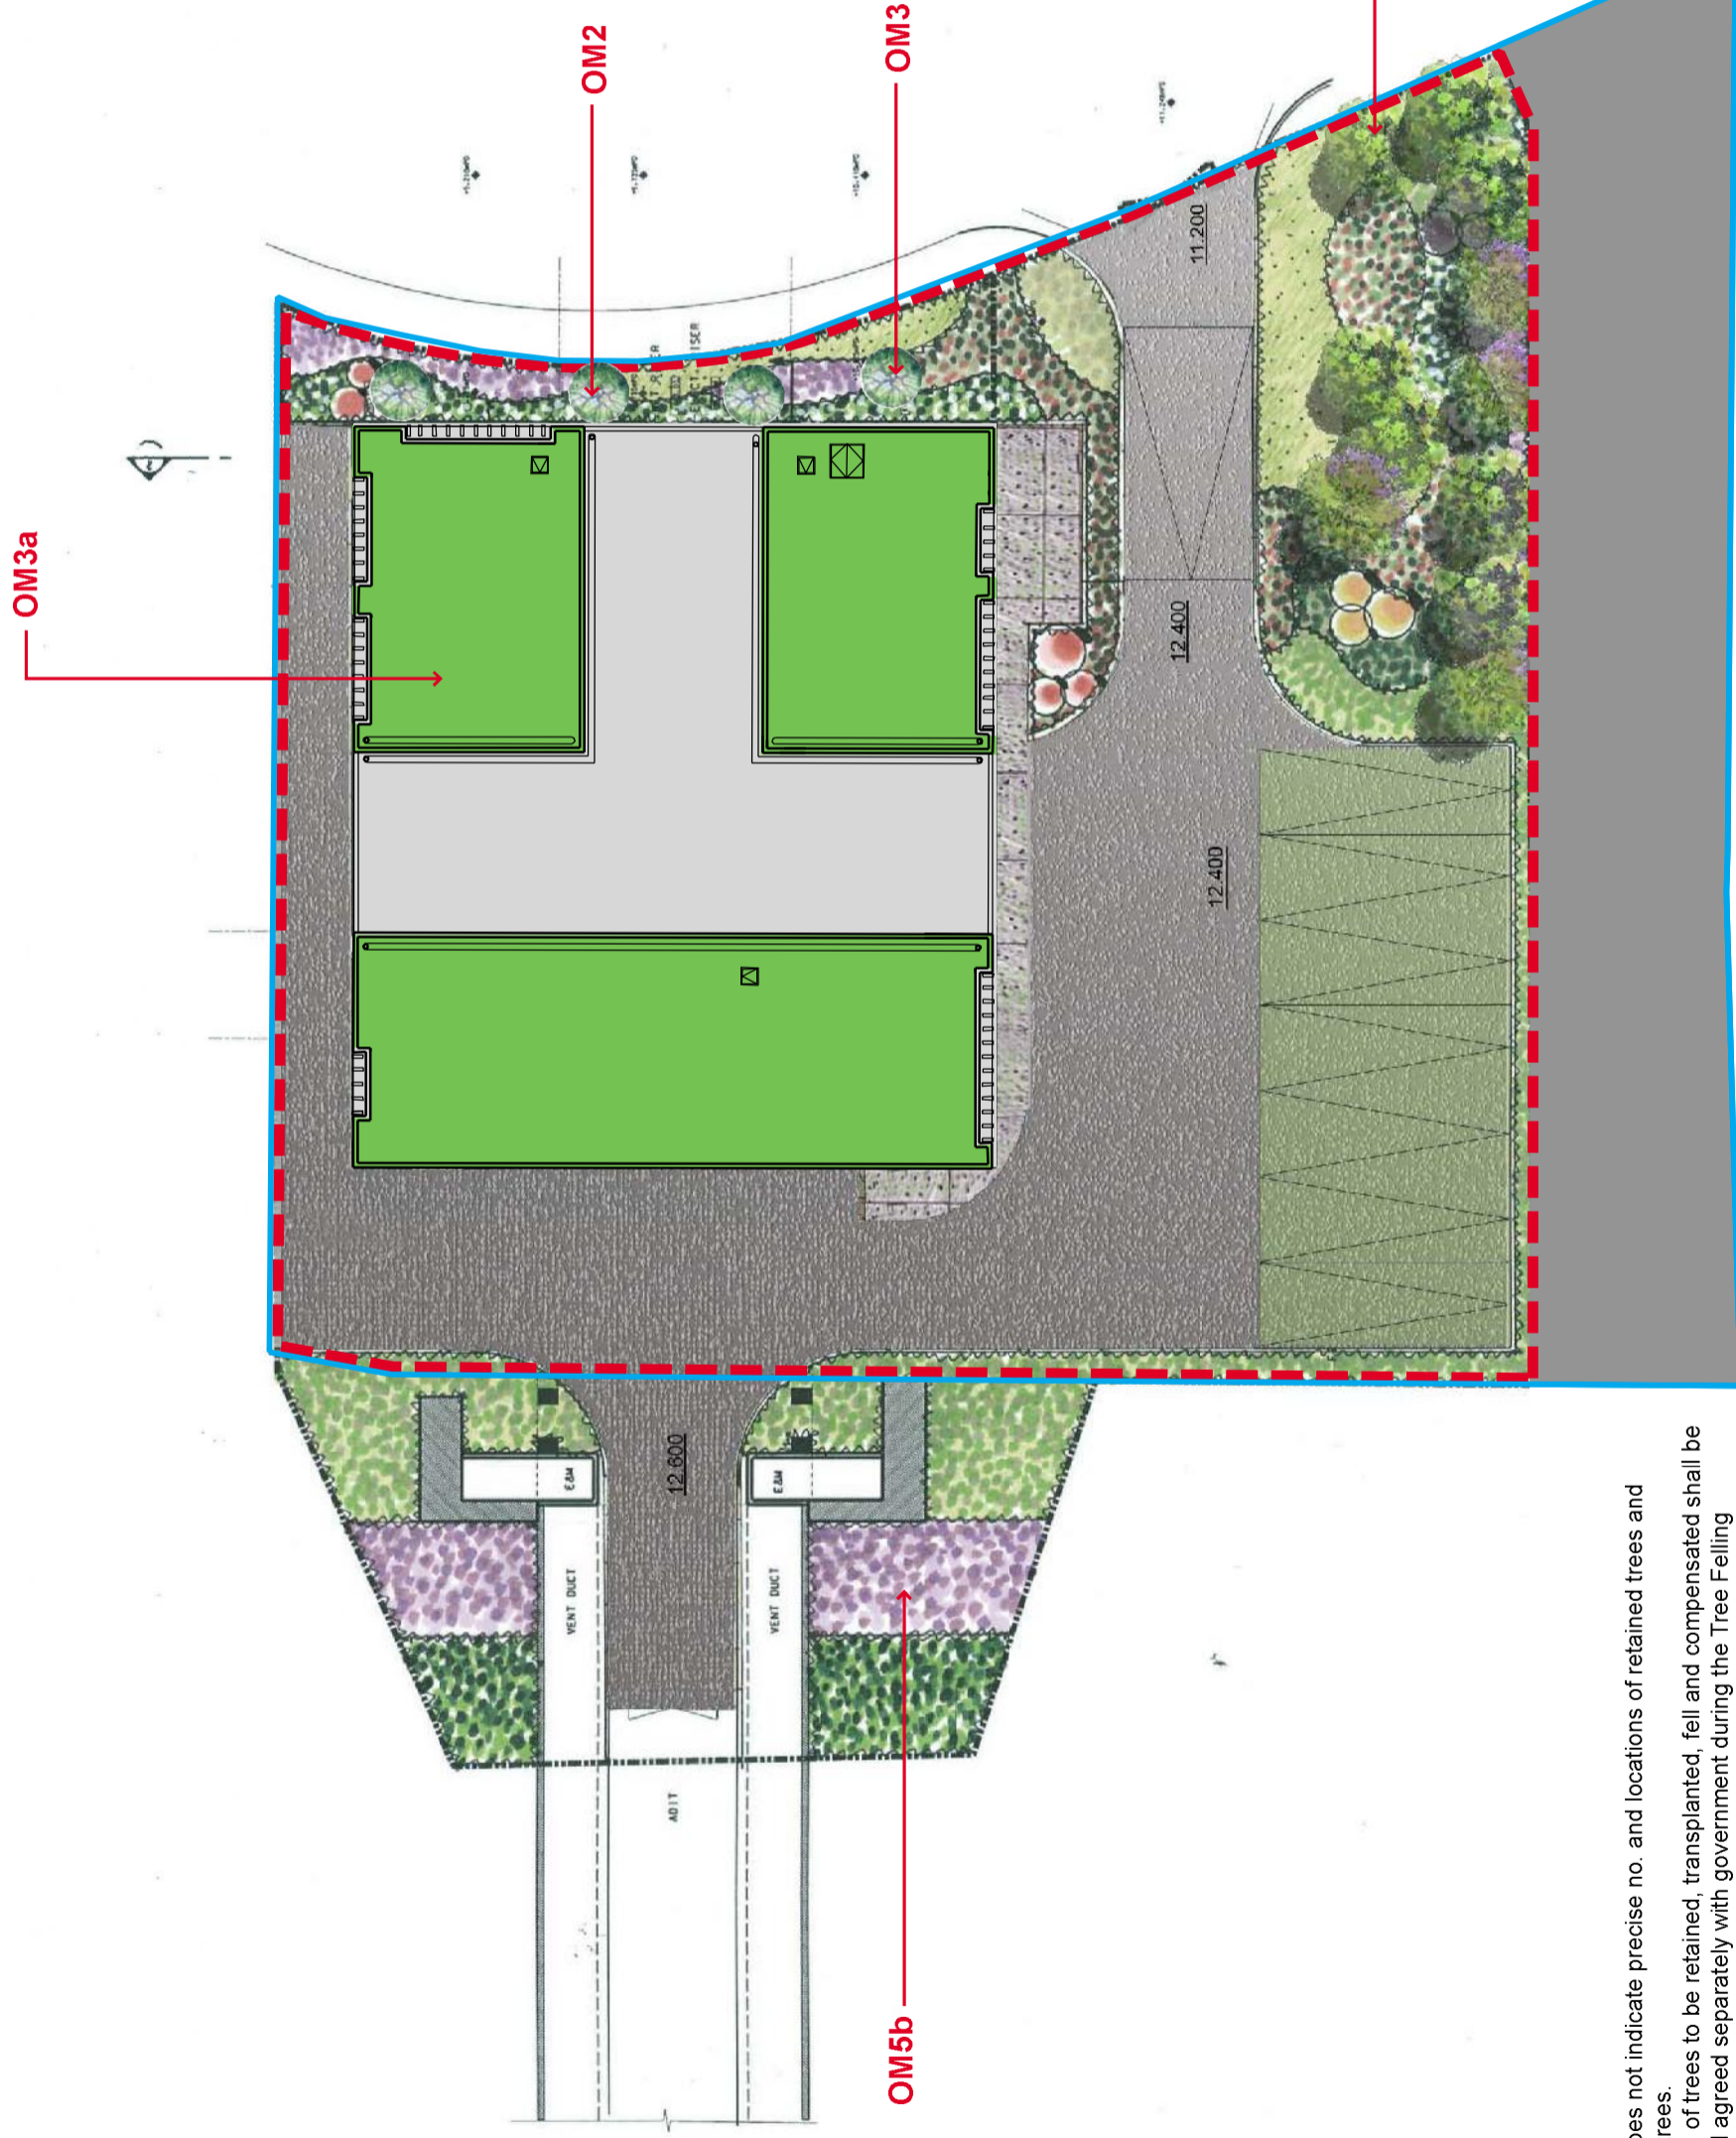



LEGEND:

-  ACCESS EVA (ASPHALT)
-  BUFFER PLANTING
-  ROOF GREENING
-  PERMANENT SITE BOUNDARY
-  FENCELINE



NOTE:
 This drawing does not indicate precise no. and locations of retained trees and compensatory trees.
 The precise no. of trees to be retained, transplanted, fell and compensated shall be determined and agreed separately with government during the Tree Felling Application process under ETWB TC 3/2006.
 Landscaping features and form of structures shown in drawing are indicative only.

REV	DESCRIPTION	BY	DATE	APPROVED	REV	DESCRIPTION	BY	DATE	APPROVED
									
EXPRESS RAIL LINK					ENSR AECOM				
ORIGINATOR					DATE: MAY / 2009				
<small>DO NOT SCALE DRAWINGS. ALL DIMENSIONS SHALL BE AS SHOWN. THIS DRAWING IS THE PROPERTY OF MTR CORPORATION LIMITED. ALL RIGHTS RESERVED. NO PART OF THIS DRAWING IS TO BE REPRODUCED OR TRANSMITTED IN ANY FORM OR BY ANY MEANS, WITHOUT THE WRITTEN PERMISSION OF MTR CORPORATION LIMITED.</small>									
TITLE		NOL / ERL -300 ENVIRONMENTAL IMPACT ASSESSMENT Landscape Plan at Kwai Chung Ventilation Building (KCV)							
SCALE		NTS		FIGURE NO.		NOL/ERL/300/C/XR/ENS/M54/622			
REV.		C		REV.		C			