
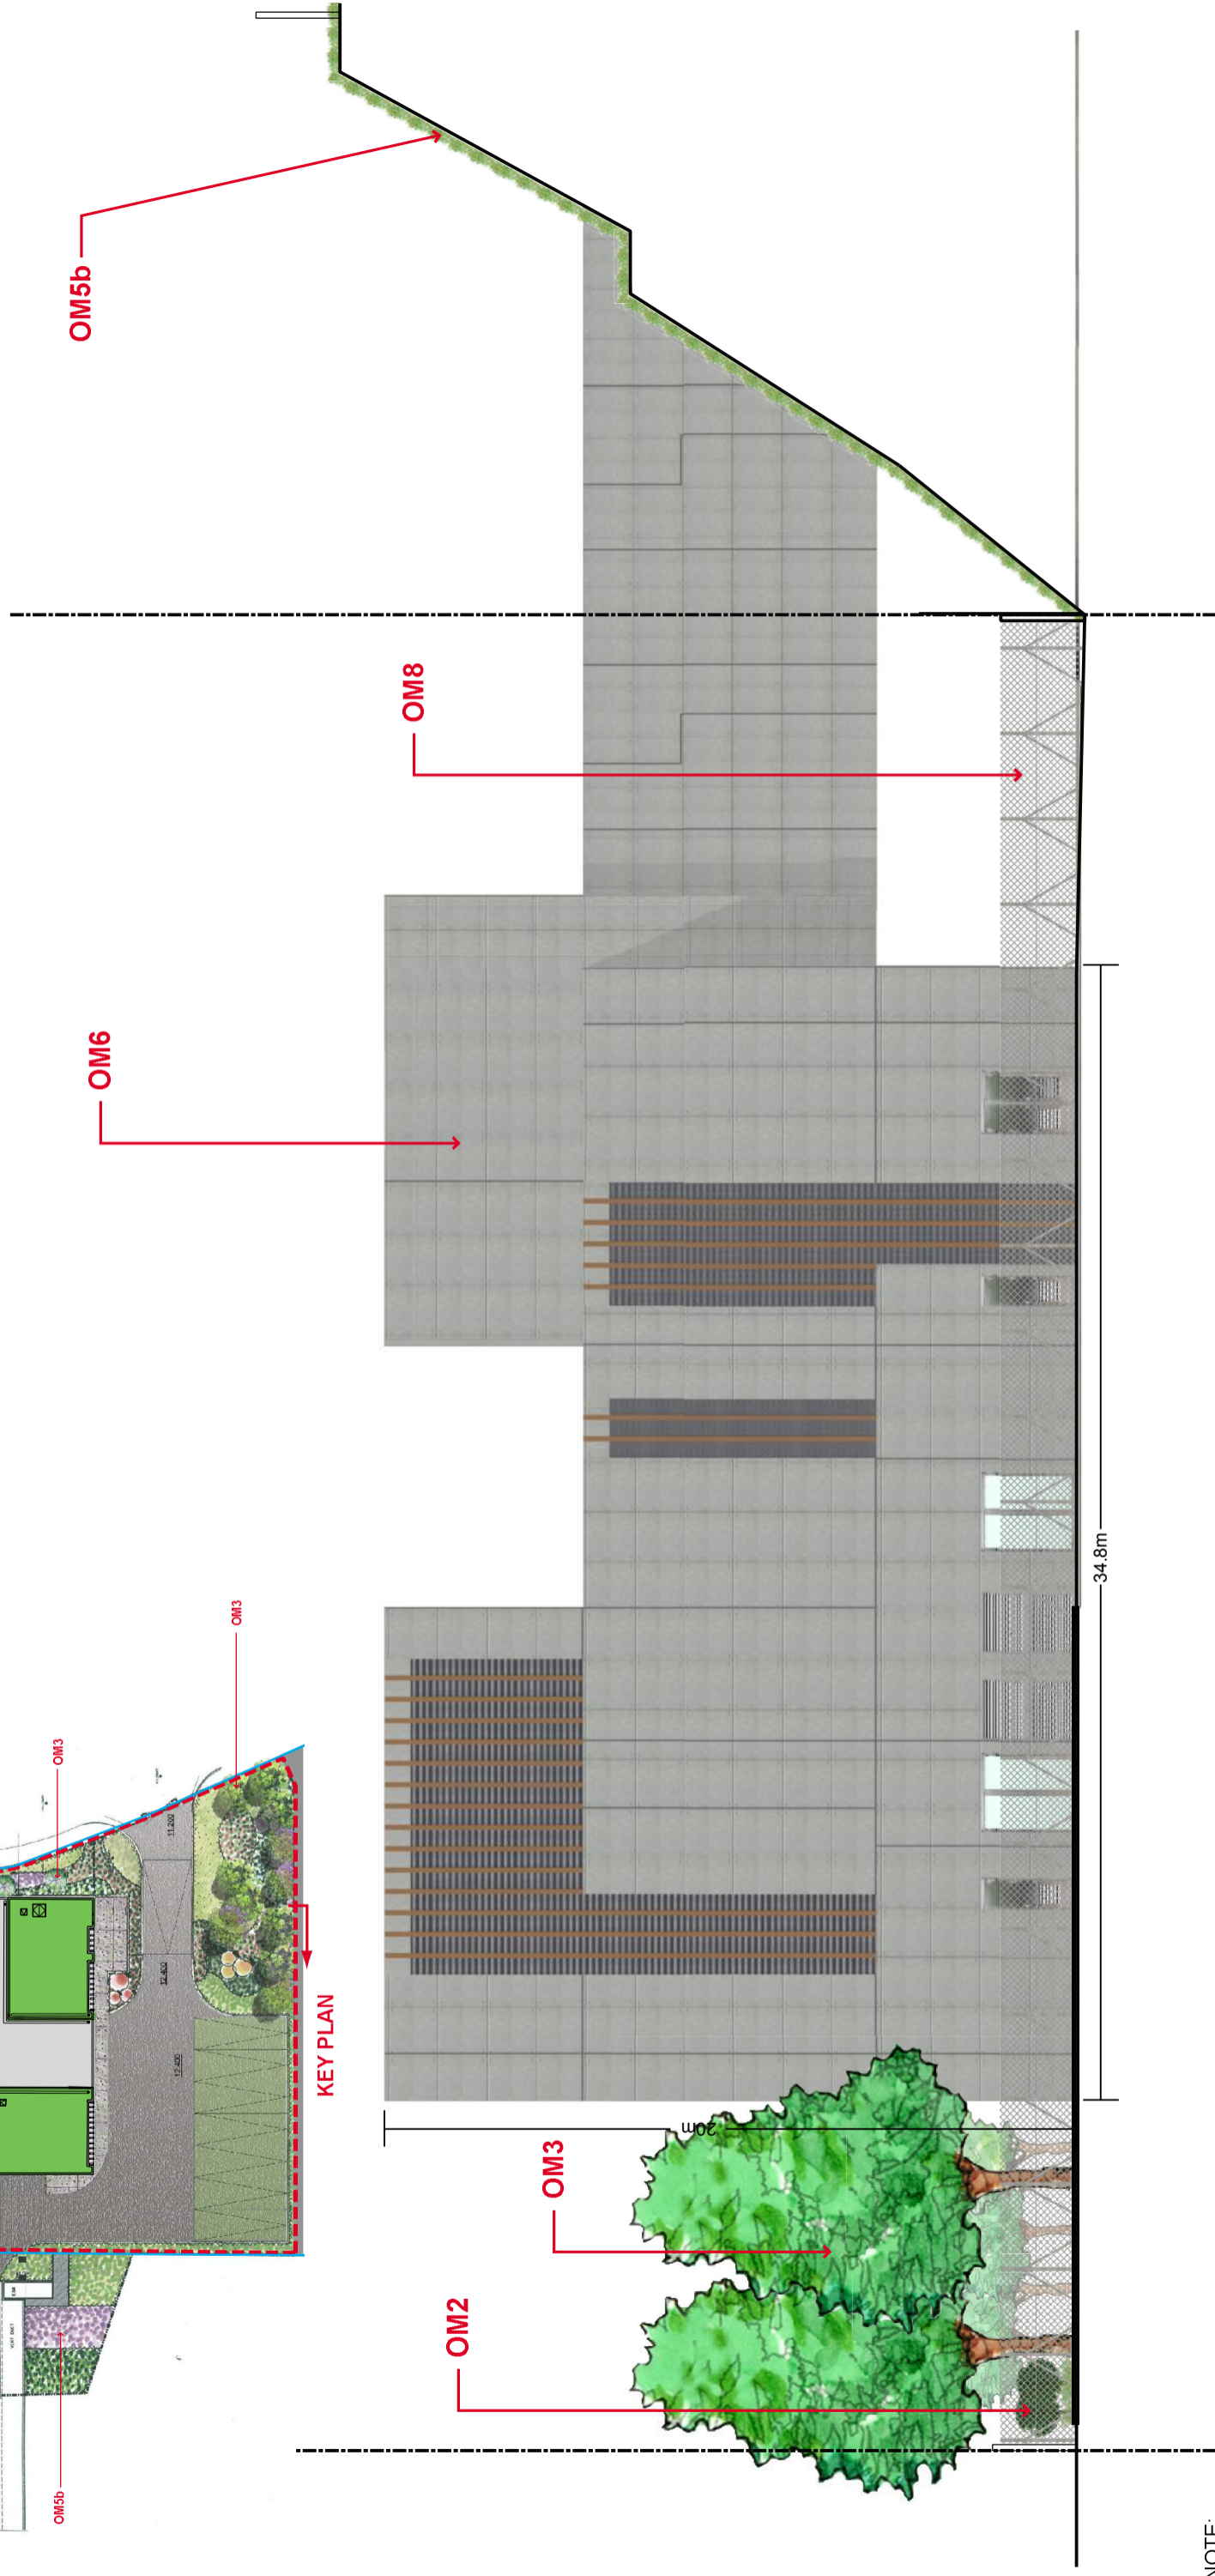


- LEGEND:**
- ACCESS EVA (ASPHALT)
 - BUFFER PLANTING
 - ROOF GREENING
 - PERMANENT SITE BOUNDARY
 - FENCELINE

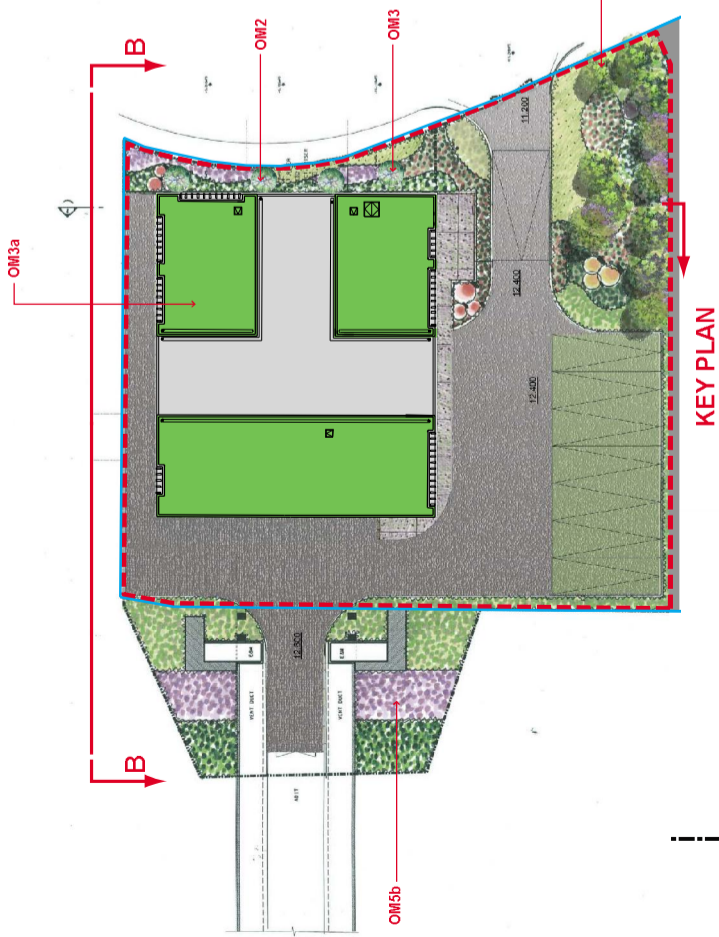

NOTE:
 This drawing does not indicate precise no. and locations of retained trees and compensatory trees. The precise no. of trees to be retained, transplanted, fell and compensated shall be determined and agreed separately with government during the Tree Felling Application process under ETWB TC 3/2006. Landscaping features and form of structures shown in drawing are indicative only.

REV.	DESCRIPTION	BY	DATE	APPROVED	REV	DATE	APPROVED	DESCRIPTION

	EXPRESS RAIL LINK ENSR AECOM	ORIGINATOR
DESIGNED TWF CHECKED KCC APPROVED PL DATE MAY / 2009	YJP TWF KCC PL	SCALE NTS FIGURE NO. NOL/ERL/300/C/XR/ENS/M54/624 REV. C
TITLE NOL/ERL-300 ENVIRONMENTAL IMPACT ASSESSMENT Landscape Section at Kwai Chung Ventilation Building (KCV)		