



KEY PLAN

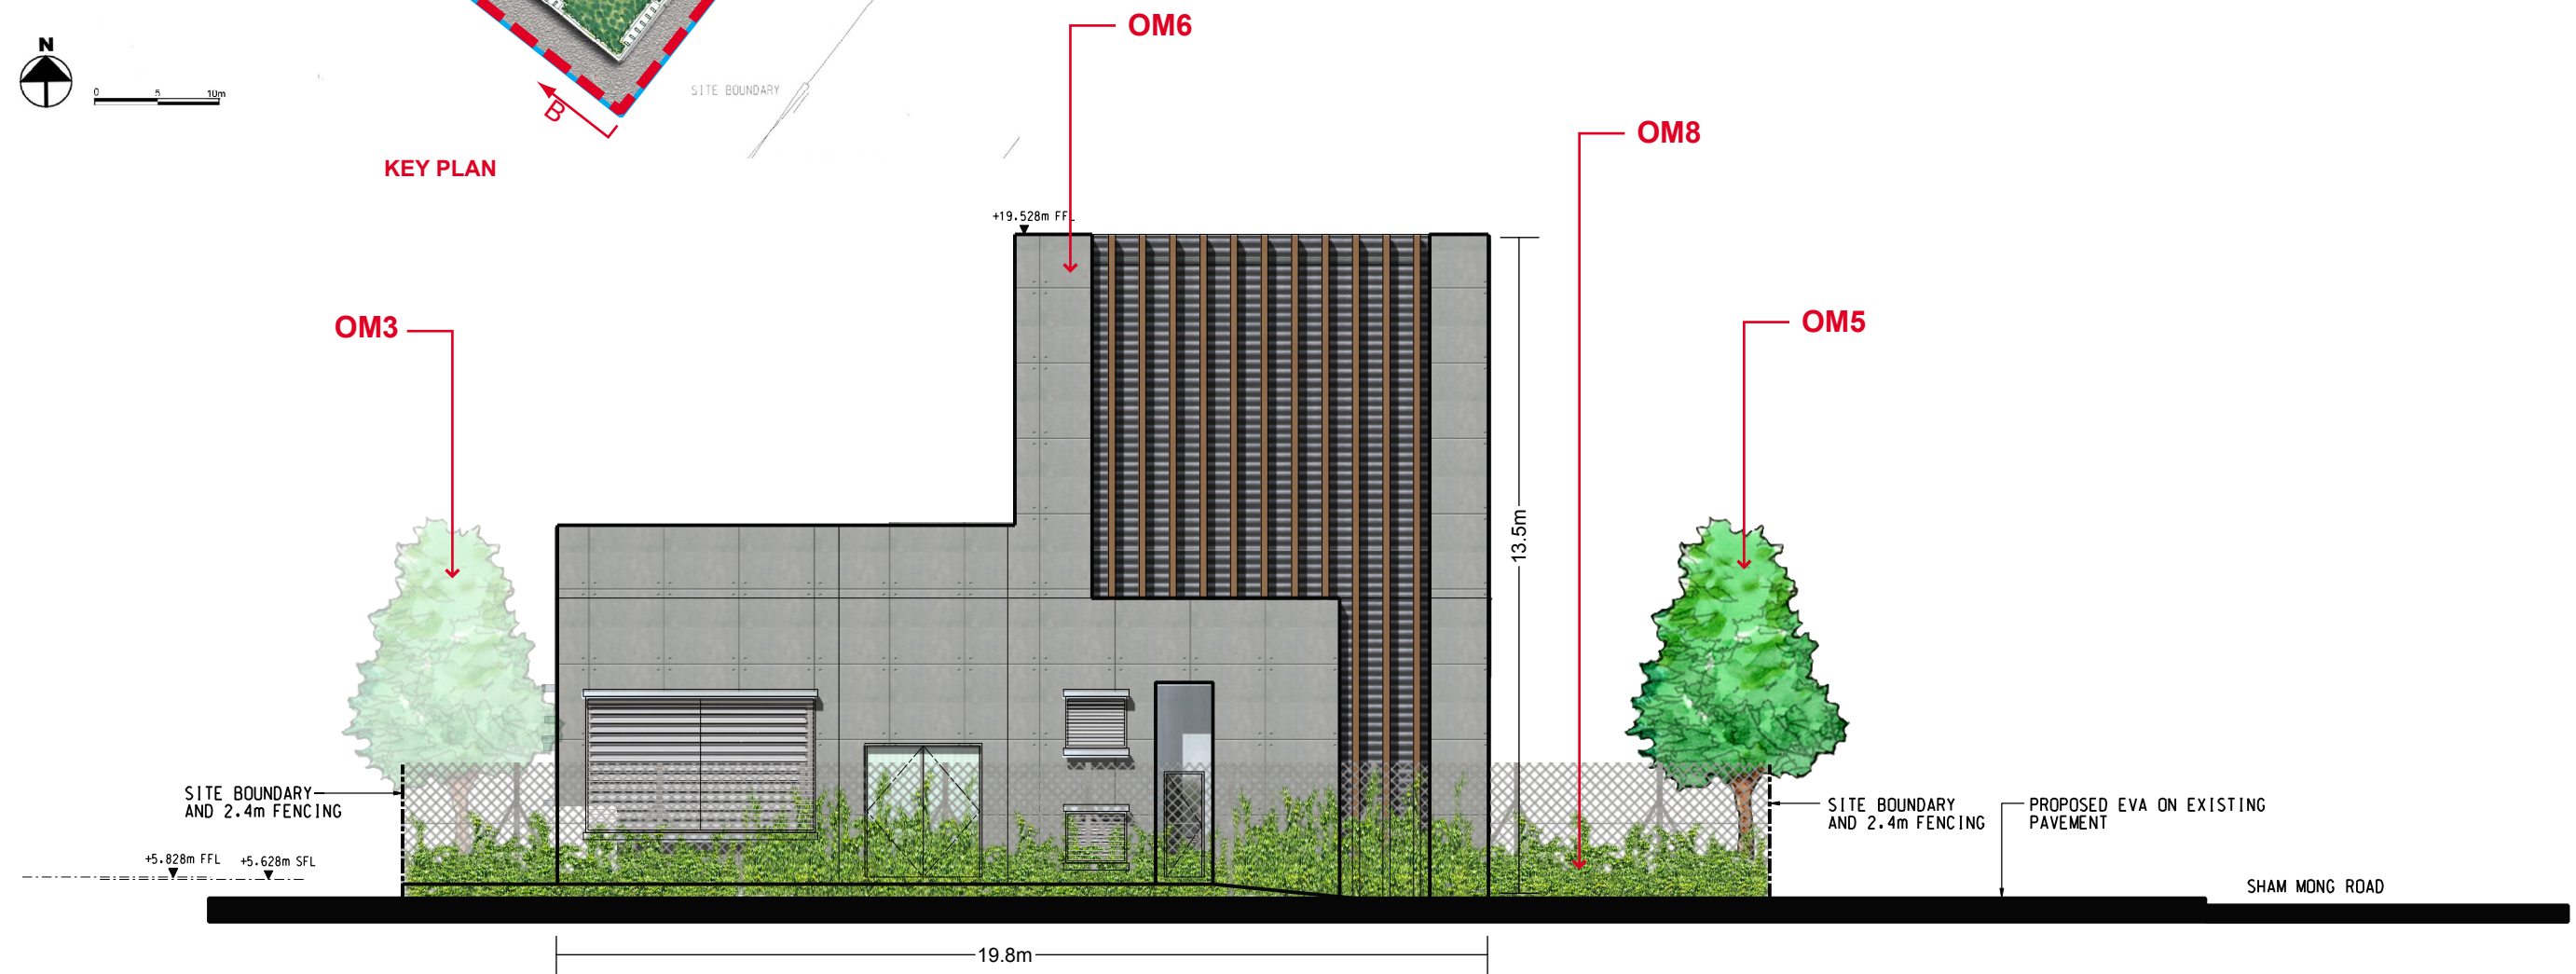

SECTION B-B

NOTE:
This drawing does not indicate precise no. and locations of retained trees and compensatory trees.
The precise no. of trees to be retained, transplanted, fell and compensated shall be determined and agreed separately with government during the Tree Felling Application process under ETWB TC 3/2006.
Landscaping features and form of structures shown in drawing are indicative only.

										DRAWN DESIGNED CHECKED APPROVED DATE		YJP TWF KCC PL MAY / 2009		<div> EXPRESS RAIL LINK</div> <div>ORIGINATOR <div>ENSR AECOM</div></div>		TITLE NOL / ERL - 300 ENVIRONMENTAL IMPACT ASSESSMENT Landscape Section at Nam Cheong Ventilation Building (NCV)			
										DO NOT SCALE DRAWINGS. ALL DIMENSIONS SHALL BE VERIFIED ON SITE. © MTR CORPORATION LIMITED 2008. COPYRIGHT IN RESPECT OF THIS DRAWING / DOCUMENT IS OWNED BY THE MTR CORPORATION LIMITED OF HONG KONG. NO REPRODUCTION OF THE DRAWING / DOCUMENT OR ANY PART BY WHATEVER MEANS IS PERMITTED WITHOUT THE PRIOR WRITTEN CONSENT OF THE MTR CORPORATION LIMITED.									
										CADD REF.									
REV	DESCRIPTION				BY	DATE	APPROVED	DESCRIPTION				BY	DATE	APPROVED			SCALE NTS	FIGURE NO. NOL/ERL/300/C/XRL/ENS/M54/627	REV. C