




VB 8: MONGKOK WEST

LEGEND:

-  E.V.A HARD PAVING
-  PARKING & FOOTPATH
-  GRASS COVERED
-  SHRUB PLANTING 1
-  SHRUB PLANTING 2
-  PROPOSED HEAVY STANDARD TREES
-  PROPOSED SEMI-MATURE TREES
-  PERMANENT SITE BOUNDARY
-  FENCELINE

NOTE:
 This drawing does not indicate precise no. and locations of retained trees and compensatory trees. The precise no. of trees to be retained, transplanted, fell and compensated shall be determined and agreed separately with government during the Tree Felling Application process under ETWB TC 3/2006. Landscaping features and form of structures shown in drawing are indicative only.

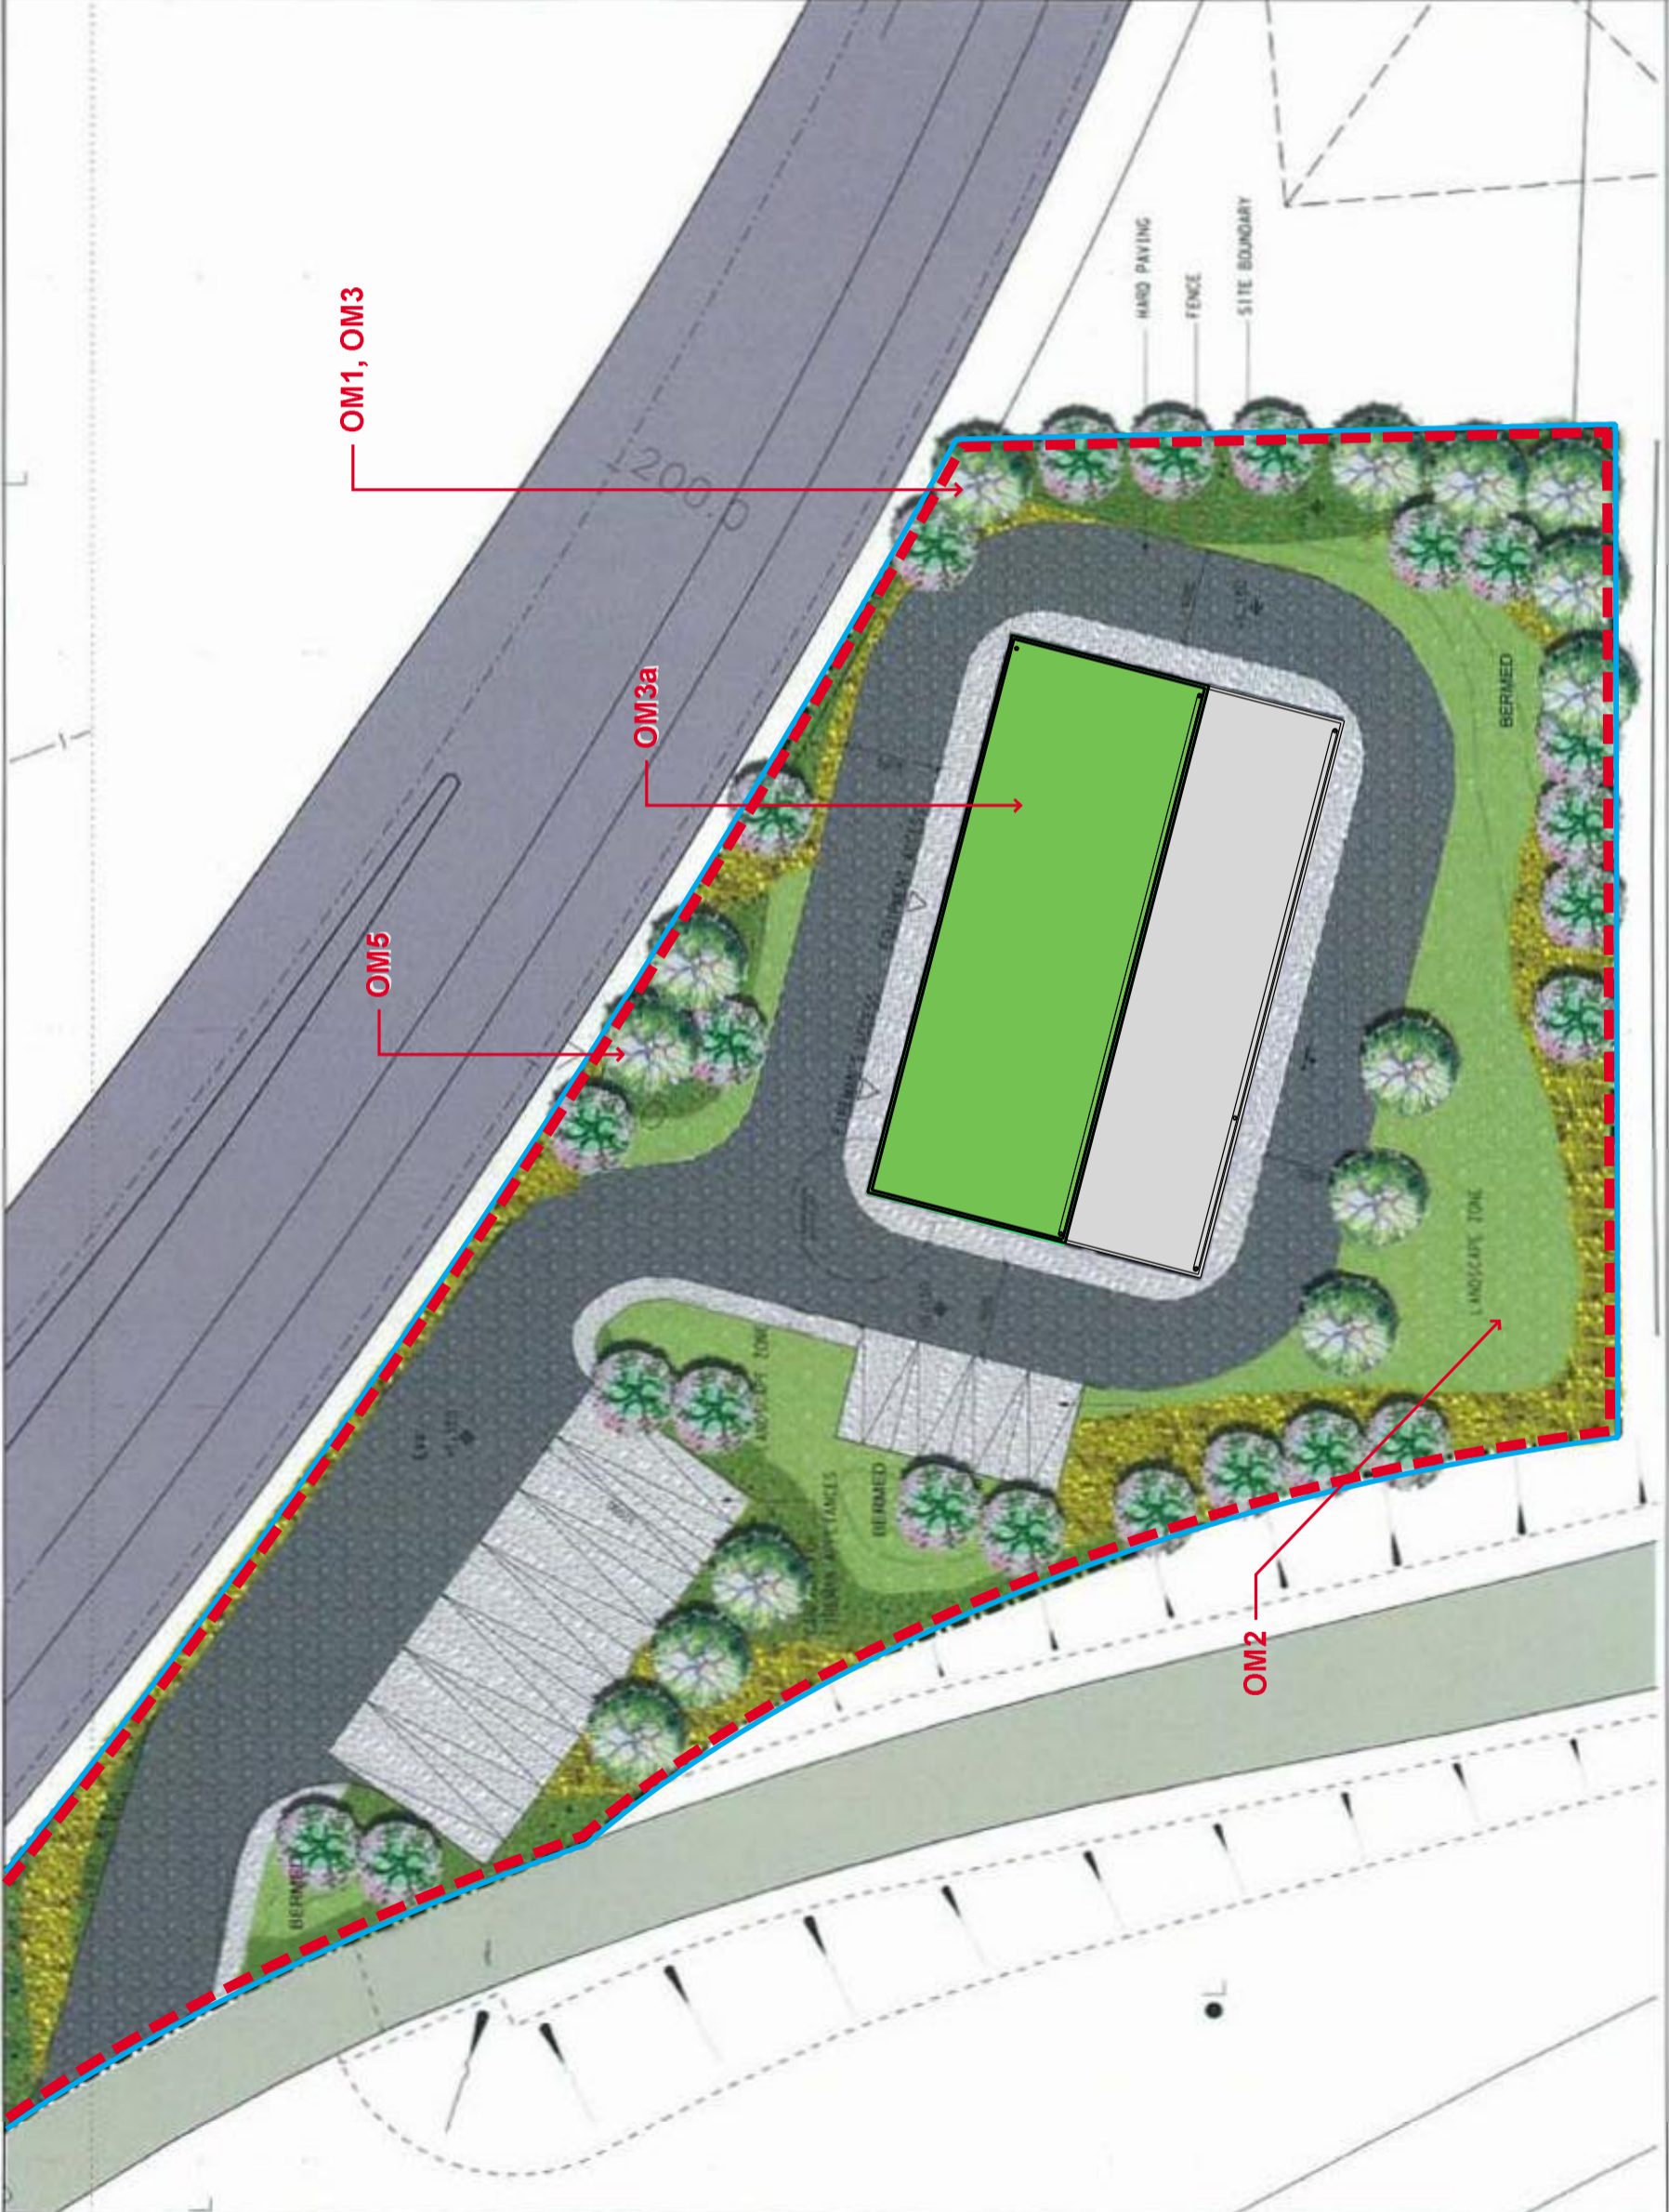

REV	DESCRIPTION	DATE	APPROVED	REV	DATE	APPROVED	BY	DESCRIPTION	DATE	APPROVED

DRAWN	
DESIGNED	
CHECKED	
APPROVED	
DATE	MAY / 2009

EXPRESS RAIL LINK	
ENSR	AECOM
ORIGINATOR	

TITLE	NOL / ERL -300	SCALE	NTS	FIGURE NO.	NOL/ERL/300/C/XR/ENS/M54/628	REV.	C
	ENVIRONMENTAL IMPACT ASSESSMENT						
	Landscape Plan at Mong Kok West Ventilation Building (MKV)						

DO NOT SCALE DRAWINGS. ALL DIMENSIONS SHALL BE AS SHOWN ON DRAWINGS. THIS DOCUMENT IS THE PROPERTY OF MTR CORPORATION LIMITED. NO PART OF THIS DOCUMENT OR ANY INFORMATION CONTAINED HEREIN IS TO BE REPRODUCED, STORED IN A RETRIEVING SYSTEM, OR TRANSMITTED IN ANY FORM OR BY ANY MEANS, WITHOUT THE WRITTEN PERMISSION OF MTR CORPORATION LIMITED.



ORIGINATOR