


a close-up of the receptor site at Stream B

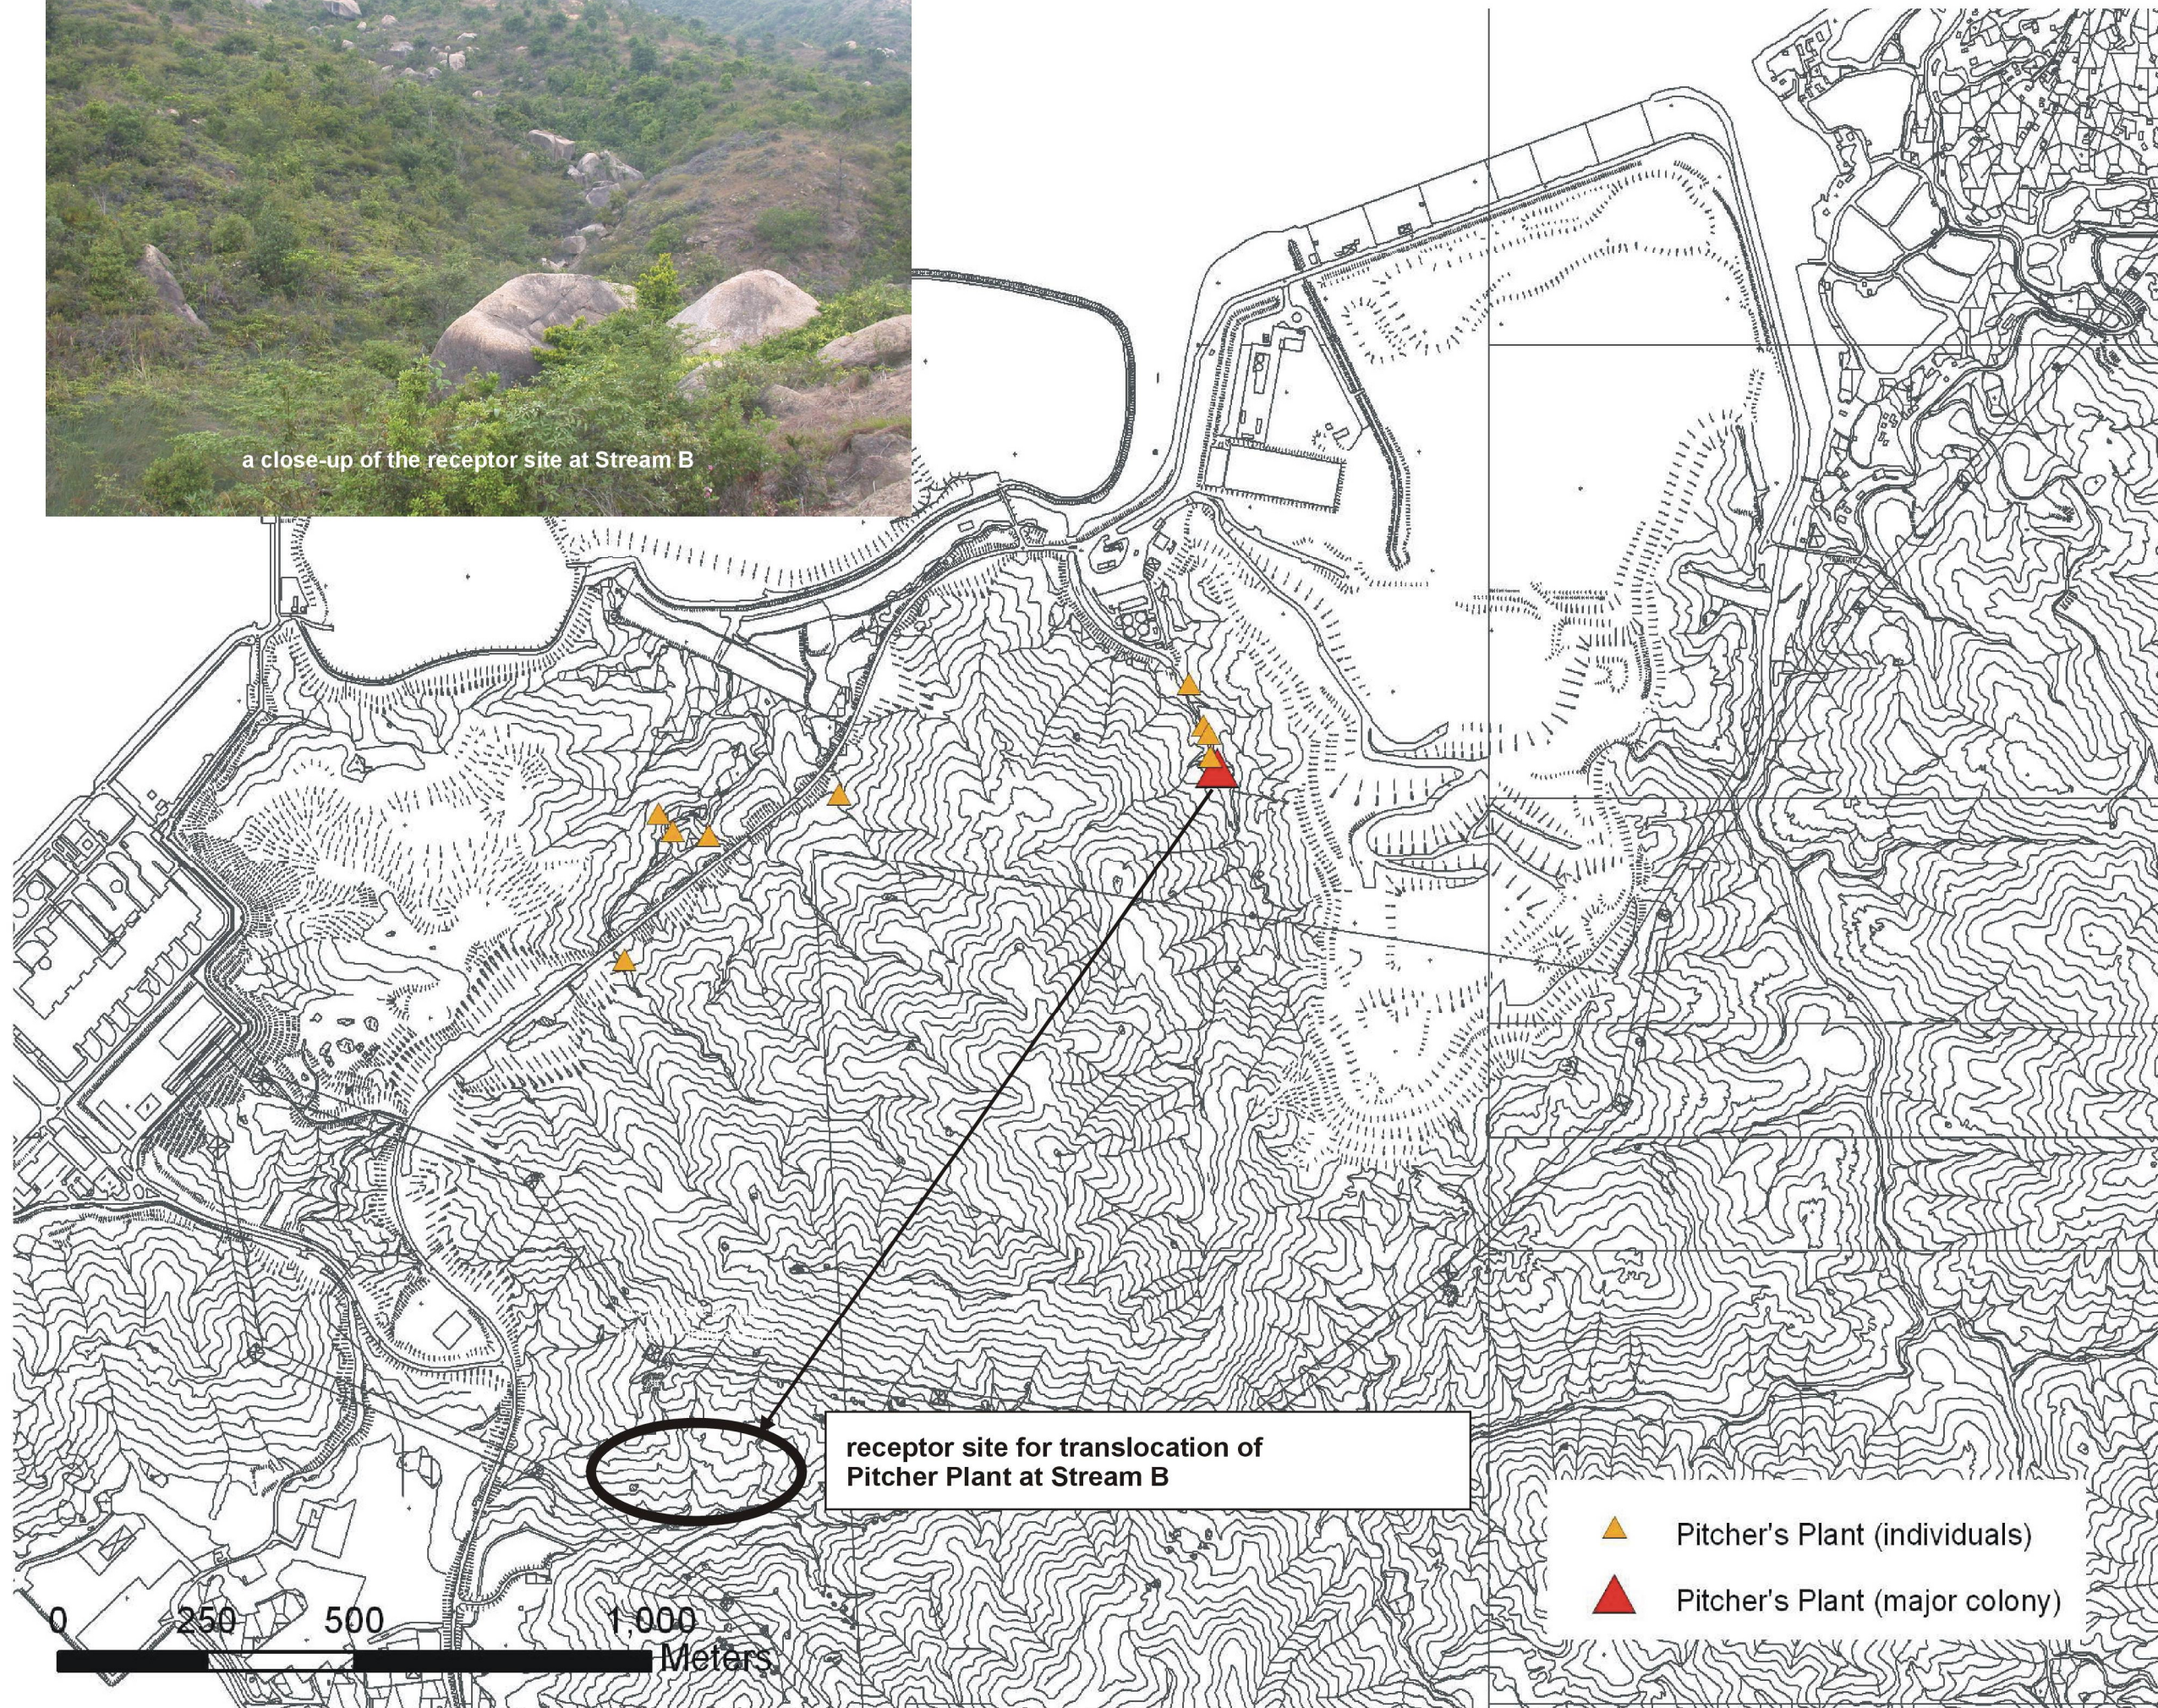

receptor site for translocation of Pitcher Plant at Stream B

- ▲ Pitcher's Plant (individuals)
- ▲ Pitcher's Plant (major colony)

Rev	Description	By	Date
-		PM	XX/07

Consultant  
**ARUP** 奧雅納工程顧問  
 Ove Arup & Partners Hong Kong Limited

Project title  
 Agreement No. CE 43/2006 (EP)  
 West New Territories (WENT)  
 Landfill Extensions  
 Feasibility Study

Drawing title  
**Proposed site for translocation of Pitcher Plant**

Drawing no. <b>Figure 10.7</b>		Rev. -	
Drawn XX	Date XX/07	Checked PM	Approved FW
Scale 1 : 10000		Status <b>PRELIMINARY</b>	

COPYRIGHT RESERVED

Environmental Protection Department  
 Waste Facilities Business Unit

Printed by : \$USERS\$  
 Date : \$DATE\$  
 Name : \$FILENAME\$