

KEY PLAN

LEGEND

- BOUNDARY OF EXISTING WENT LANDFILL
- WASTE BOUNDARY OF WENT LANDFILL EXTENSIONS
- ARCHAEOLOGICAL SITE
- SEMI-MATURE WOODLAND
- PITCHER'S PLANT
- TSANG KOK STREAM
- BOUNDARY OF TSING SHAN FIRING RANGE
- SETBACK BOUNDARY OF TSING SHAN FIRING RANGE
- EXISTING GRAVES
- EXISTING TEMPLE
- EXISTING CLAN GRAVE
- PROPOSED RETAINING WALL

LANDFILL CAPACITY	
WENT A	6 Mm ³
WENT B	65 Mm ³
TOTAL	71 Mm ³

Rev	Description	By	Date
-	FIRST ISSUE	PM	03/07

Consultant
ARUP 奧雅納工程顧問
 Ove Arup & Partners Hong Kong Limited


Project title
Agreement No. CE 43/2006 (EP)
West New Territories (WENT)
Landfill Extensions
Feasibility Study

Drawing title
 LAYOUT OPTION 1

Drawing no.		Rev.	
FIGURE 2.1		-	
Drawn	Date	Checked	Approved
RY	03/07	PM	FW
Scale	Status		
1 : 10000 ON A3	PRELIMINARY		

COPYRIGHT RESERVED

環境保護署
 廢物設施組
 Environmental Protection Department
 Waste Facilities Group

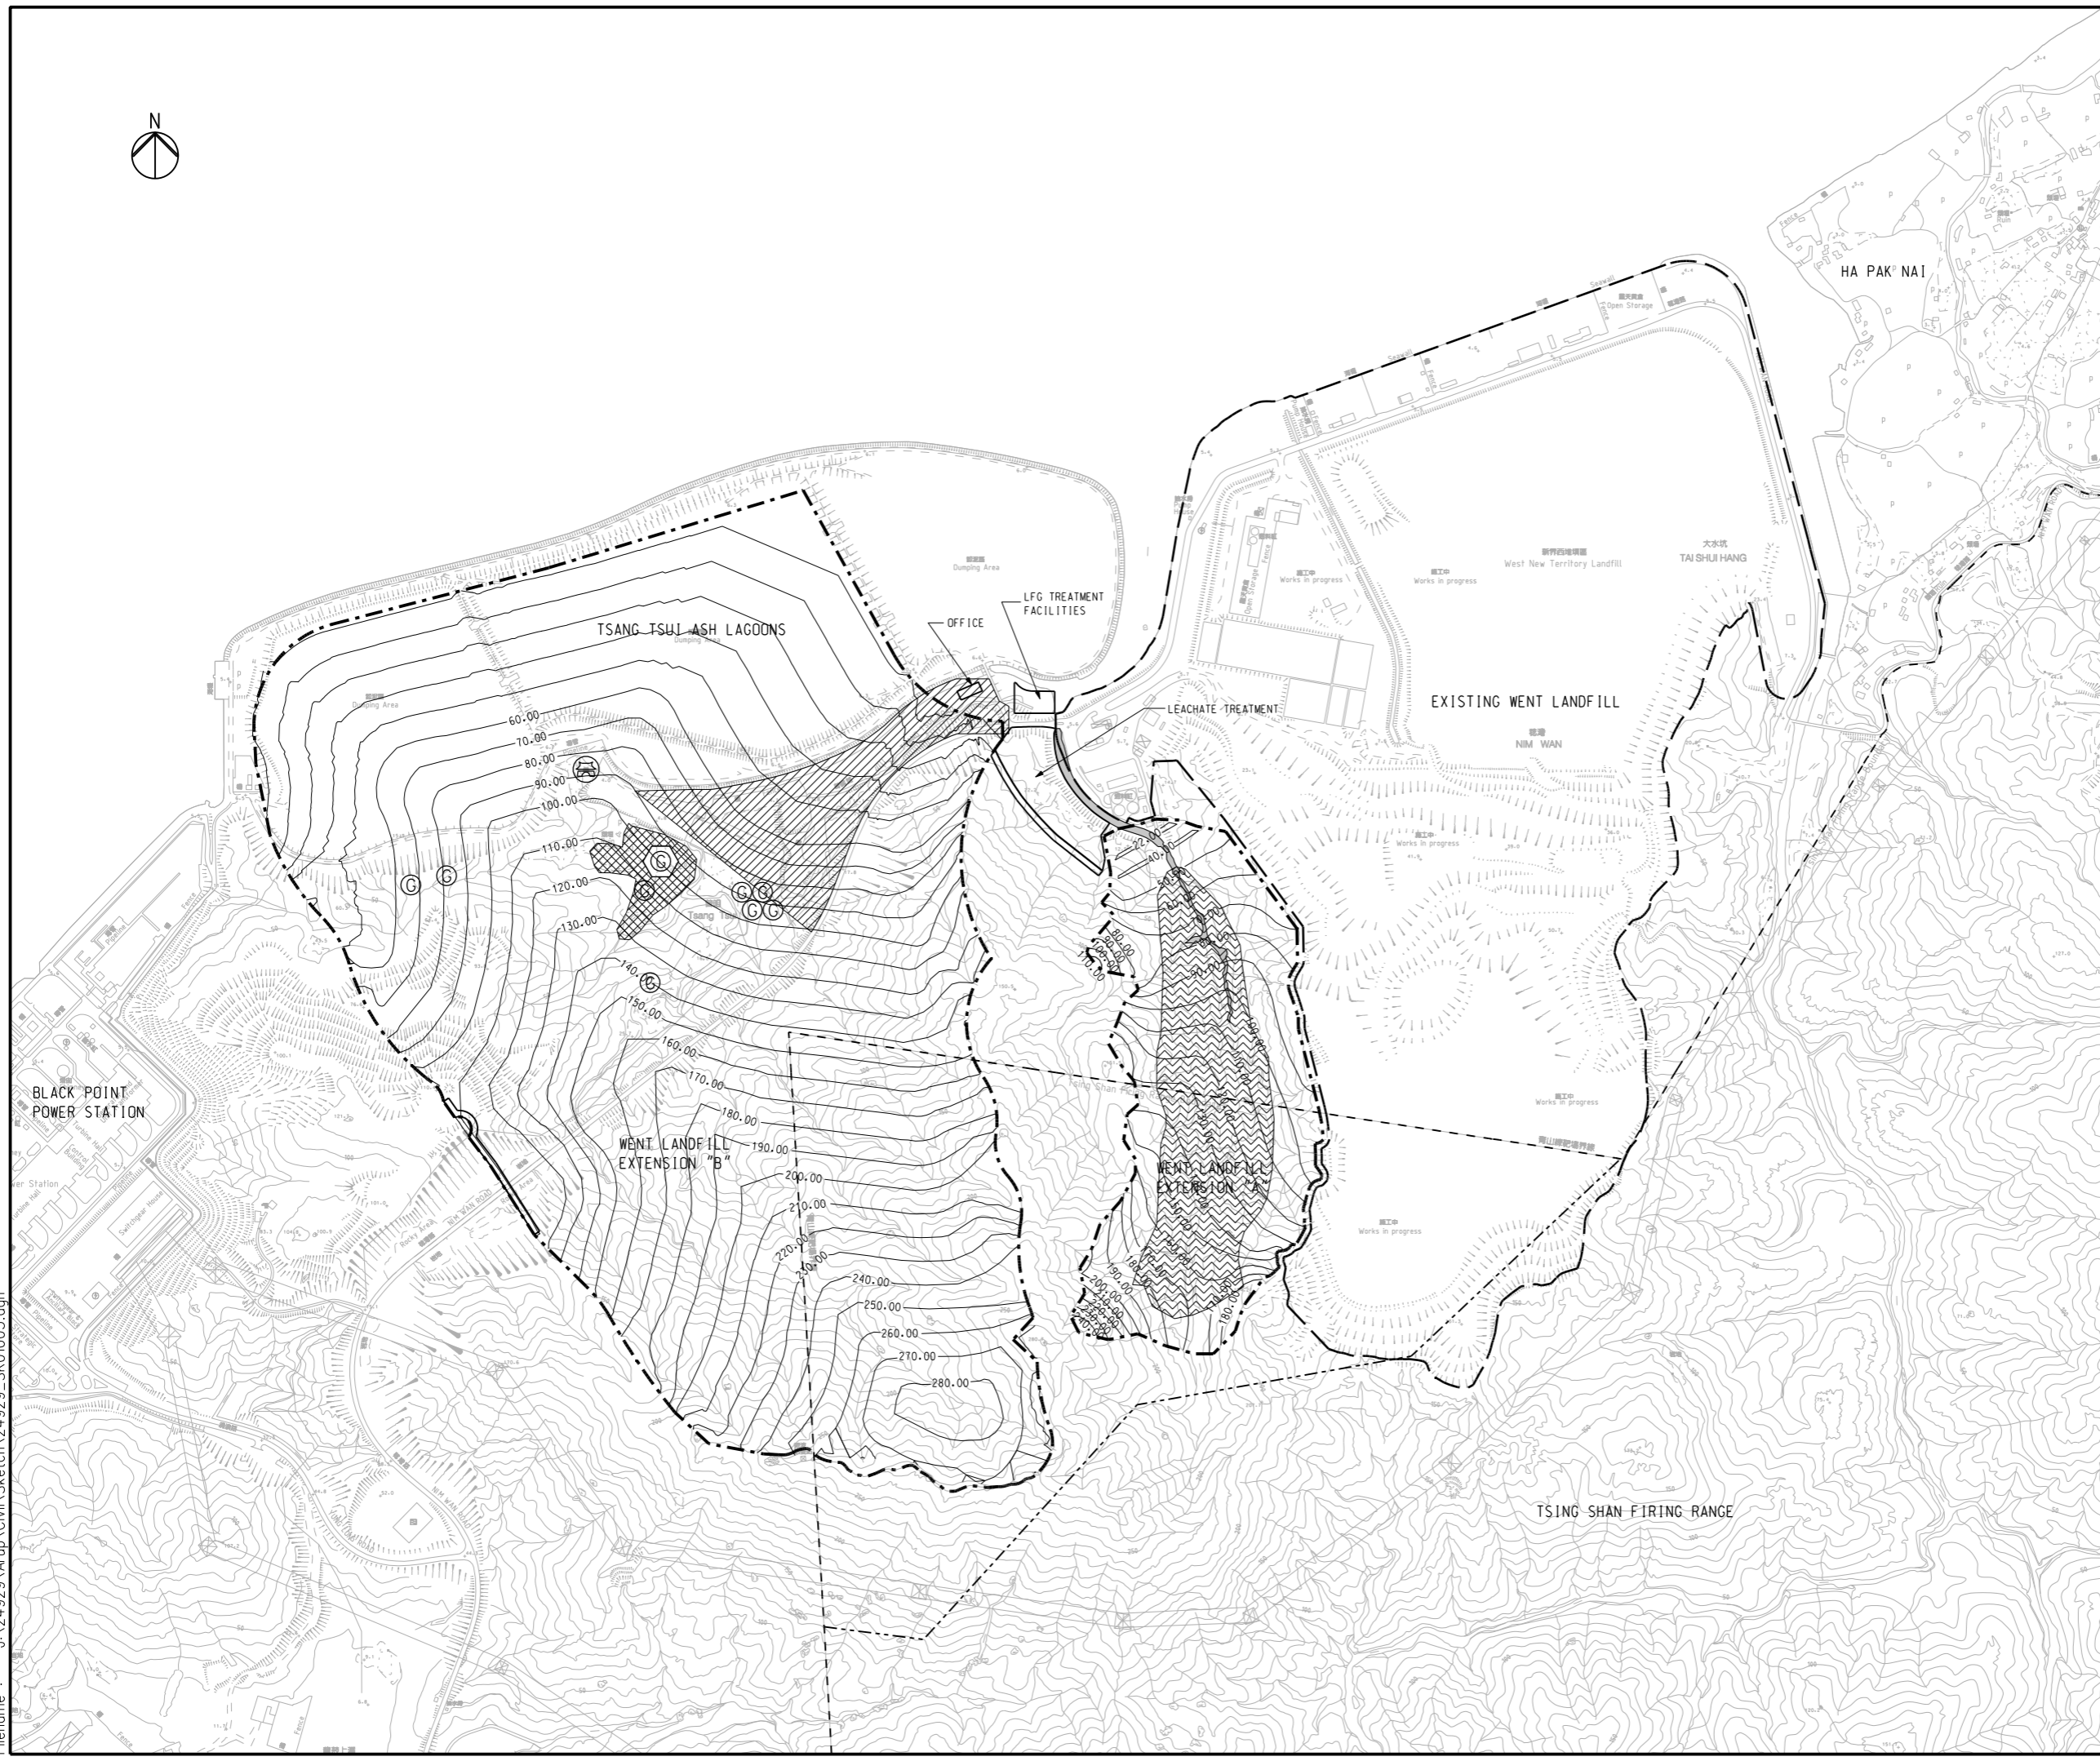

Printed by : reman yick
 File name : J:\24929\Arup\Civil\Sketch\24929_SK01003.dgn