

KEY PLAN

LEGEND

- BOUNDARY OF EXISTING WENT LANDFILL
- WASTE BOUNDARY OF WENT LANDFILL EXTENSIONS
- ARCHAEOLOGICAL SITE
- SEMI-MATURE WOODLAND
- PITCHER'S PLANT
- TSANG KOK STREAM
- BOUNDARY OF TSING SHAN FIRING RANGE
- SETBACK BOUNDARY OF TSING SHAN FIRING RANGE
- EXISTING GRAVES
- EXISTING TEMPLE
- EXISTING CLAN GRAVE
- PROPOSED RETAINING WALL

LANDFILL CAPACITY	
WENT A	16 Mm <sup>3</sup>
WENT B	63 Mm <sup>3</sup>
TOTAL	79 Mm <sup>3</sup>

Rev	Description	By	Date
-	FIRST ISSUE	PM	03/07

Consultant  
**ARUP** 奧雅納工程顧問  
 Ove Arup & Partners Hong Kong Limited


Project title  
**Agreement No. CE 43/2006 (EP)  
 West New Territories (WENT)  
 Landfill Extensions  
 Feasibility Study**

Drawing title  
**LAYOUT OPTION 3**

Drawing no. <b>FIGURE 2.3</b>		Rev. -	
Drawn RY	Date 03/07	Checked PM	Approved FW
Scale 1 : 10000 ON A3	Status PRELIMINARY		

COPYRIGHT RESERVED

環境保護署  
 廢物設施組  
 Environmental Protection Department  
 Waste Facilities Group

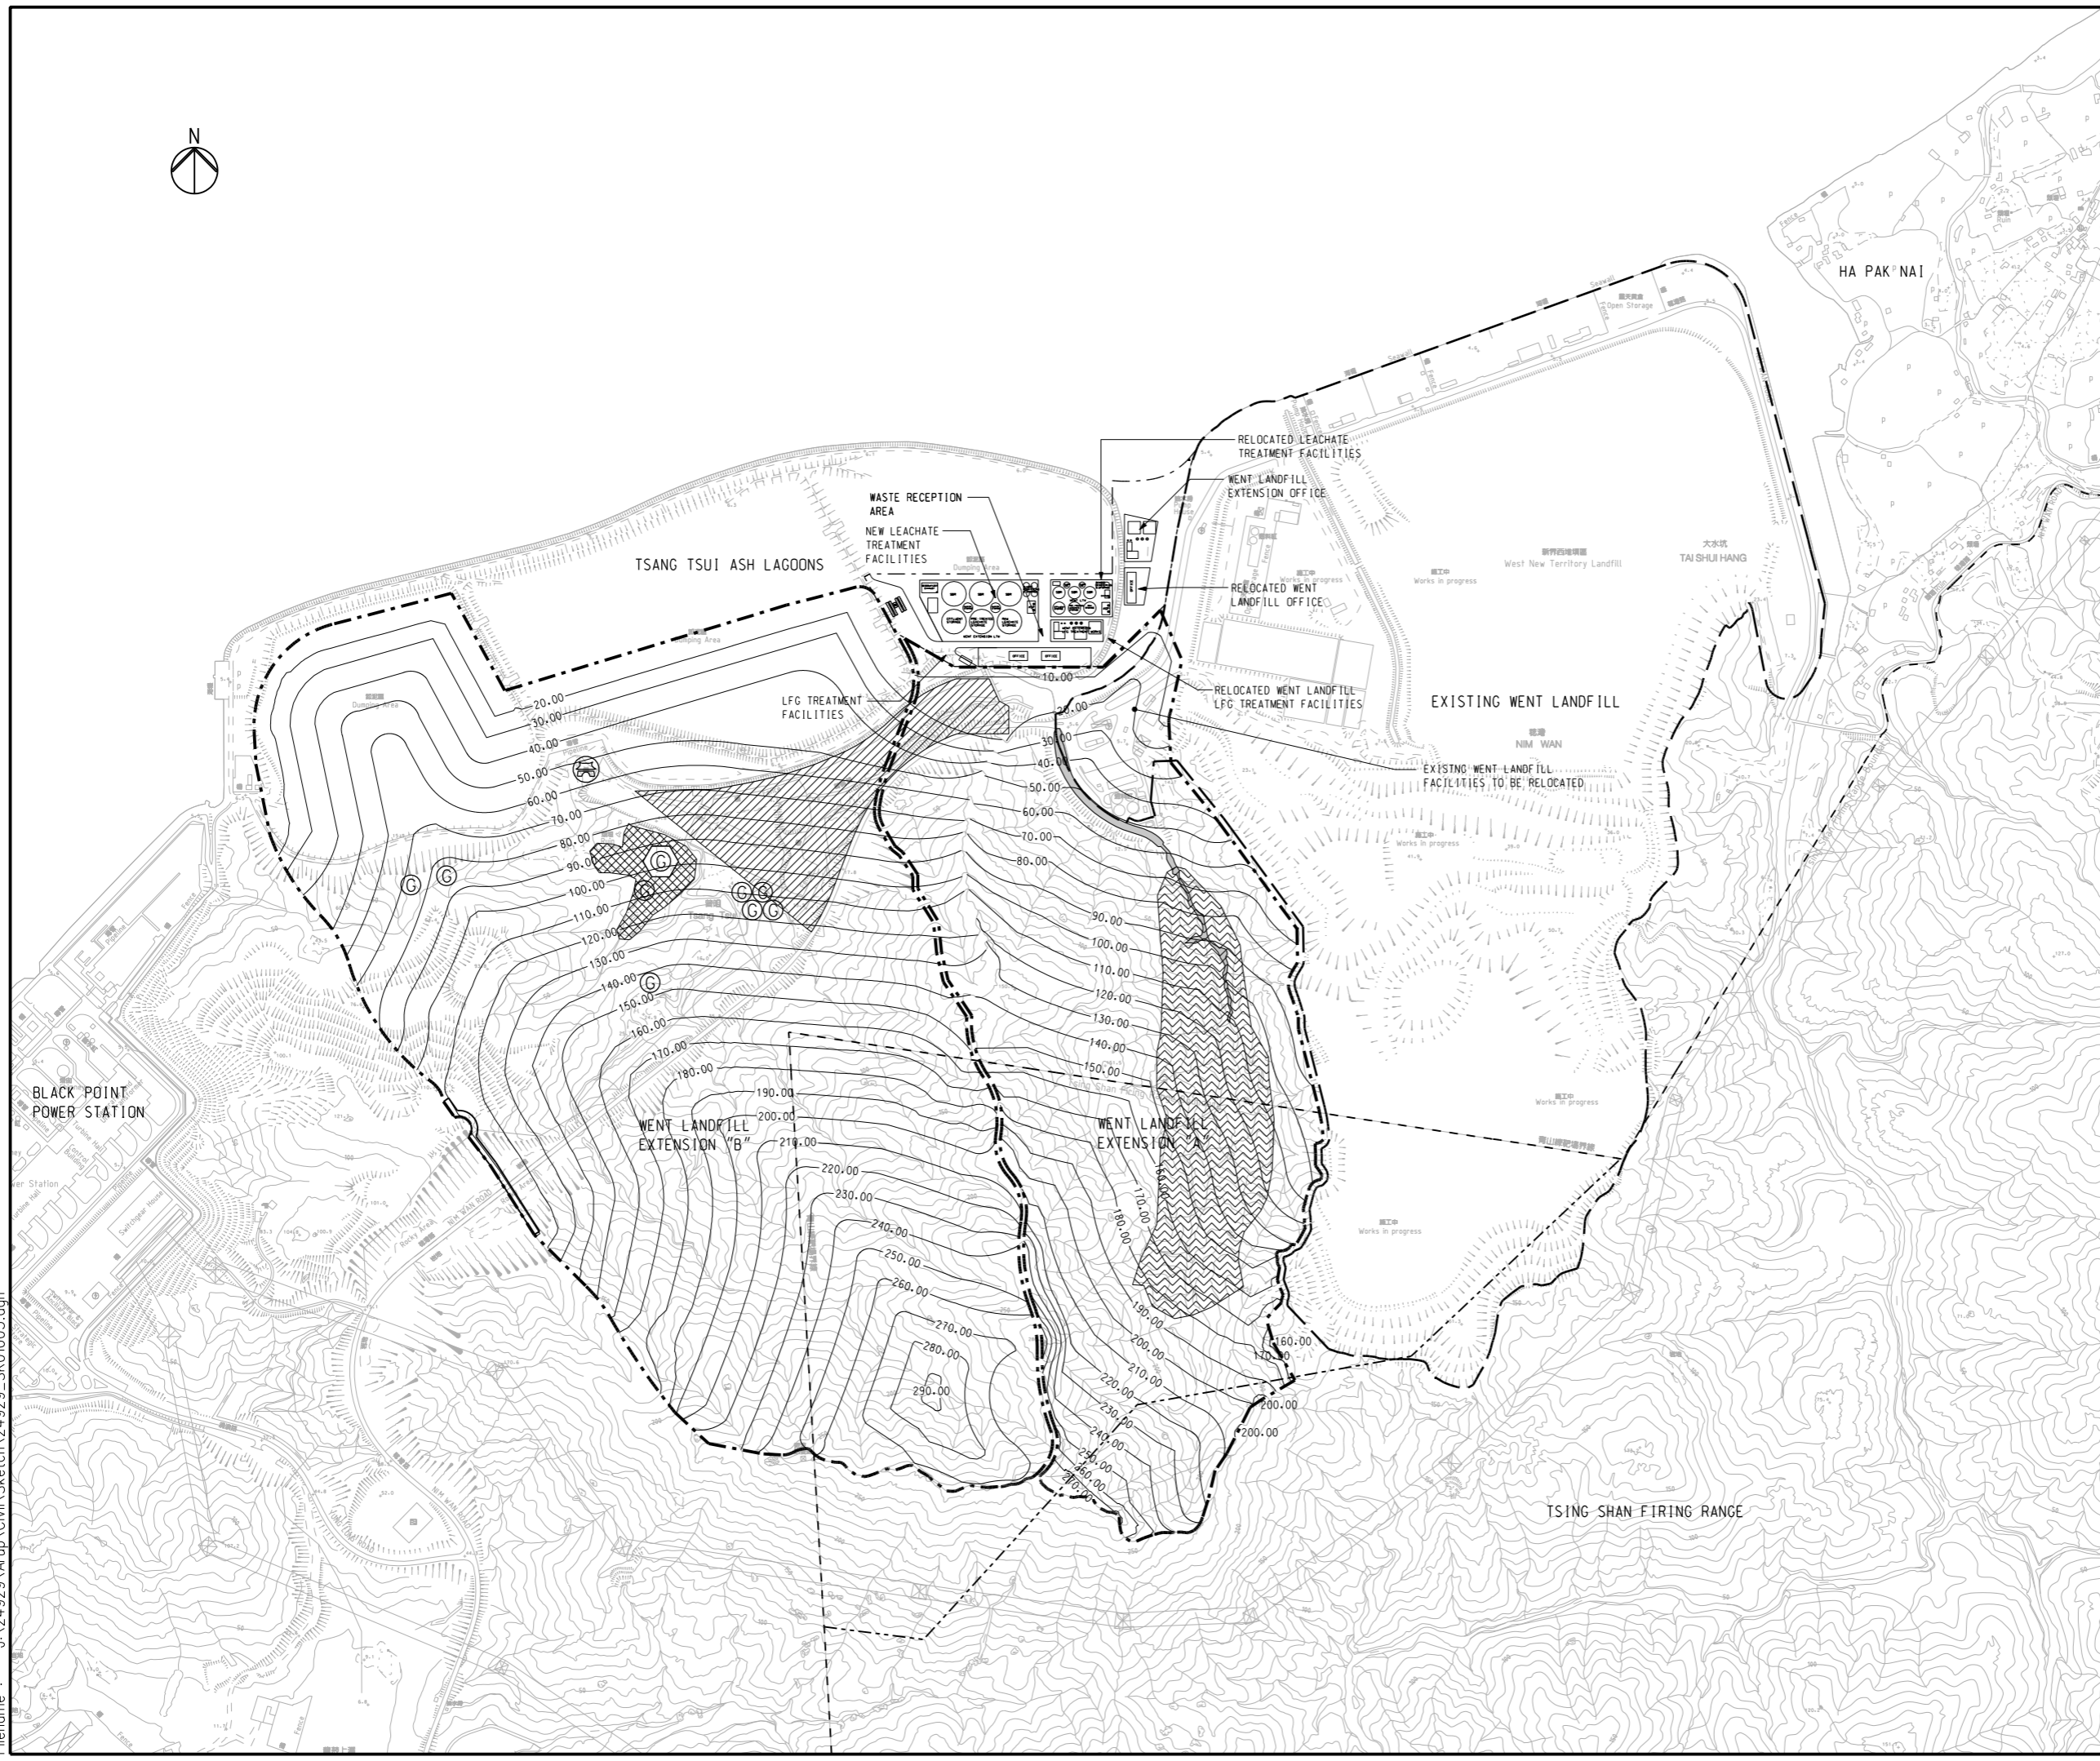

Printed by : \$USERS\$  
 Filename : J:\24929\Arup\Civil\Sketch\24929\_SK01005.dgn