

KEY PLAN

LEGEND

- BOUNDARY OF EXISTING WENT LANDFILL
- WASTE BOUNDARY OF WENT LANDFILL EXTENSION
- ARCHAEOLOGICAL SITE
- SEMI-MATURE WOODLAND
- PITCHER'S PLANT
- TSANG KOK STREAM
- BOUNDARY OF TSING SHAN FIRING RANGE
- SETBACK BOUNDARY OF TSING SHAN FIRING RANGE
- EXISTING GRAVES
- EXISTING TEMPLE
- EXISTING CLAN GRAVE
- PROPOSED RETAINING WALL

LANDFILL CAPACITY
81 Mm ³

Rev	Description	By	Date
-	FIRST ISSUE	PM	06/07

Consultant
ARUP 奧雅納工程顧問
 Ove Arup & Partners Hong Kong Limited


Project title
Agreement No. CE 43/2006 (EP)
West New Territories (WENT)
Landfill Extensions
Feasibility Study

Drawing title
 LAYOUT OPTION 4

Drawing no. FIGURE 2.4		Rev. -	
Drawn RY	Date 06/07	Checked PM	Approved FW
Scale 1 : 10000 ON A3		Status PRELIMINARY	

COPYRIGHT RESERVED

環境保護署
 廢物設施組
 Environmental Protection Department
 Waste Facilities Group

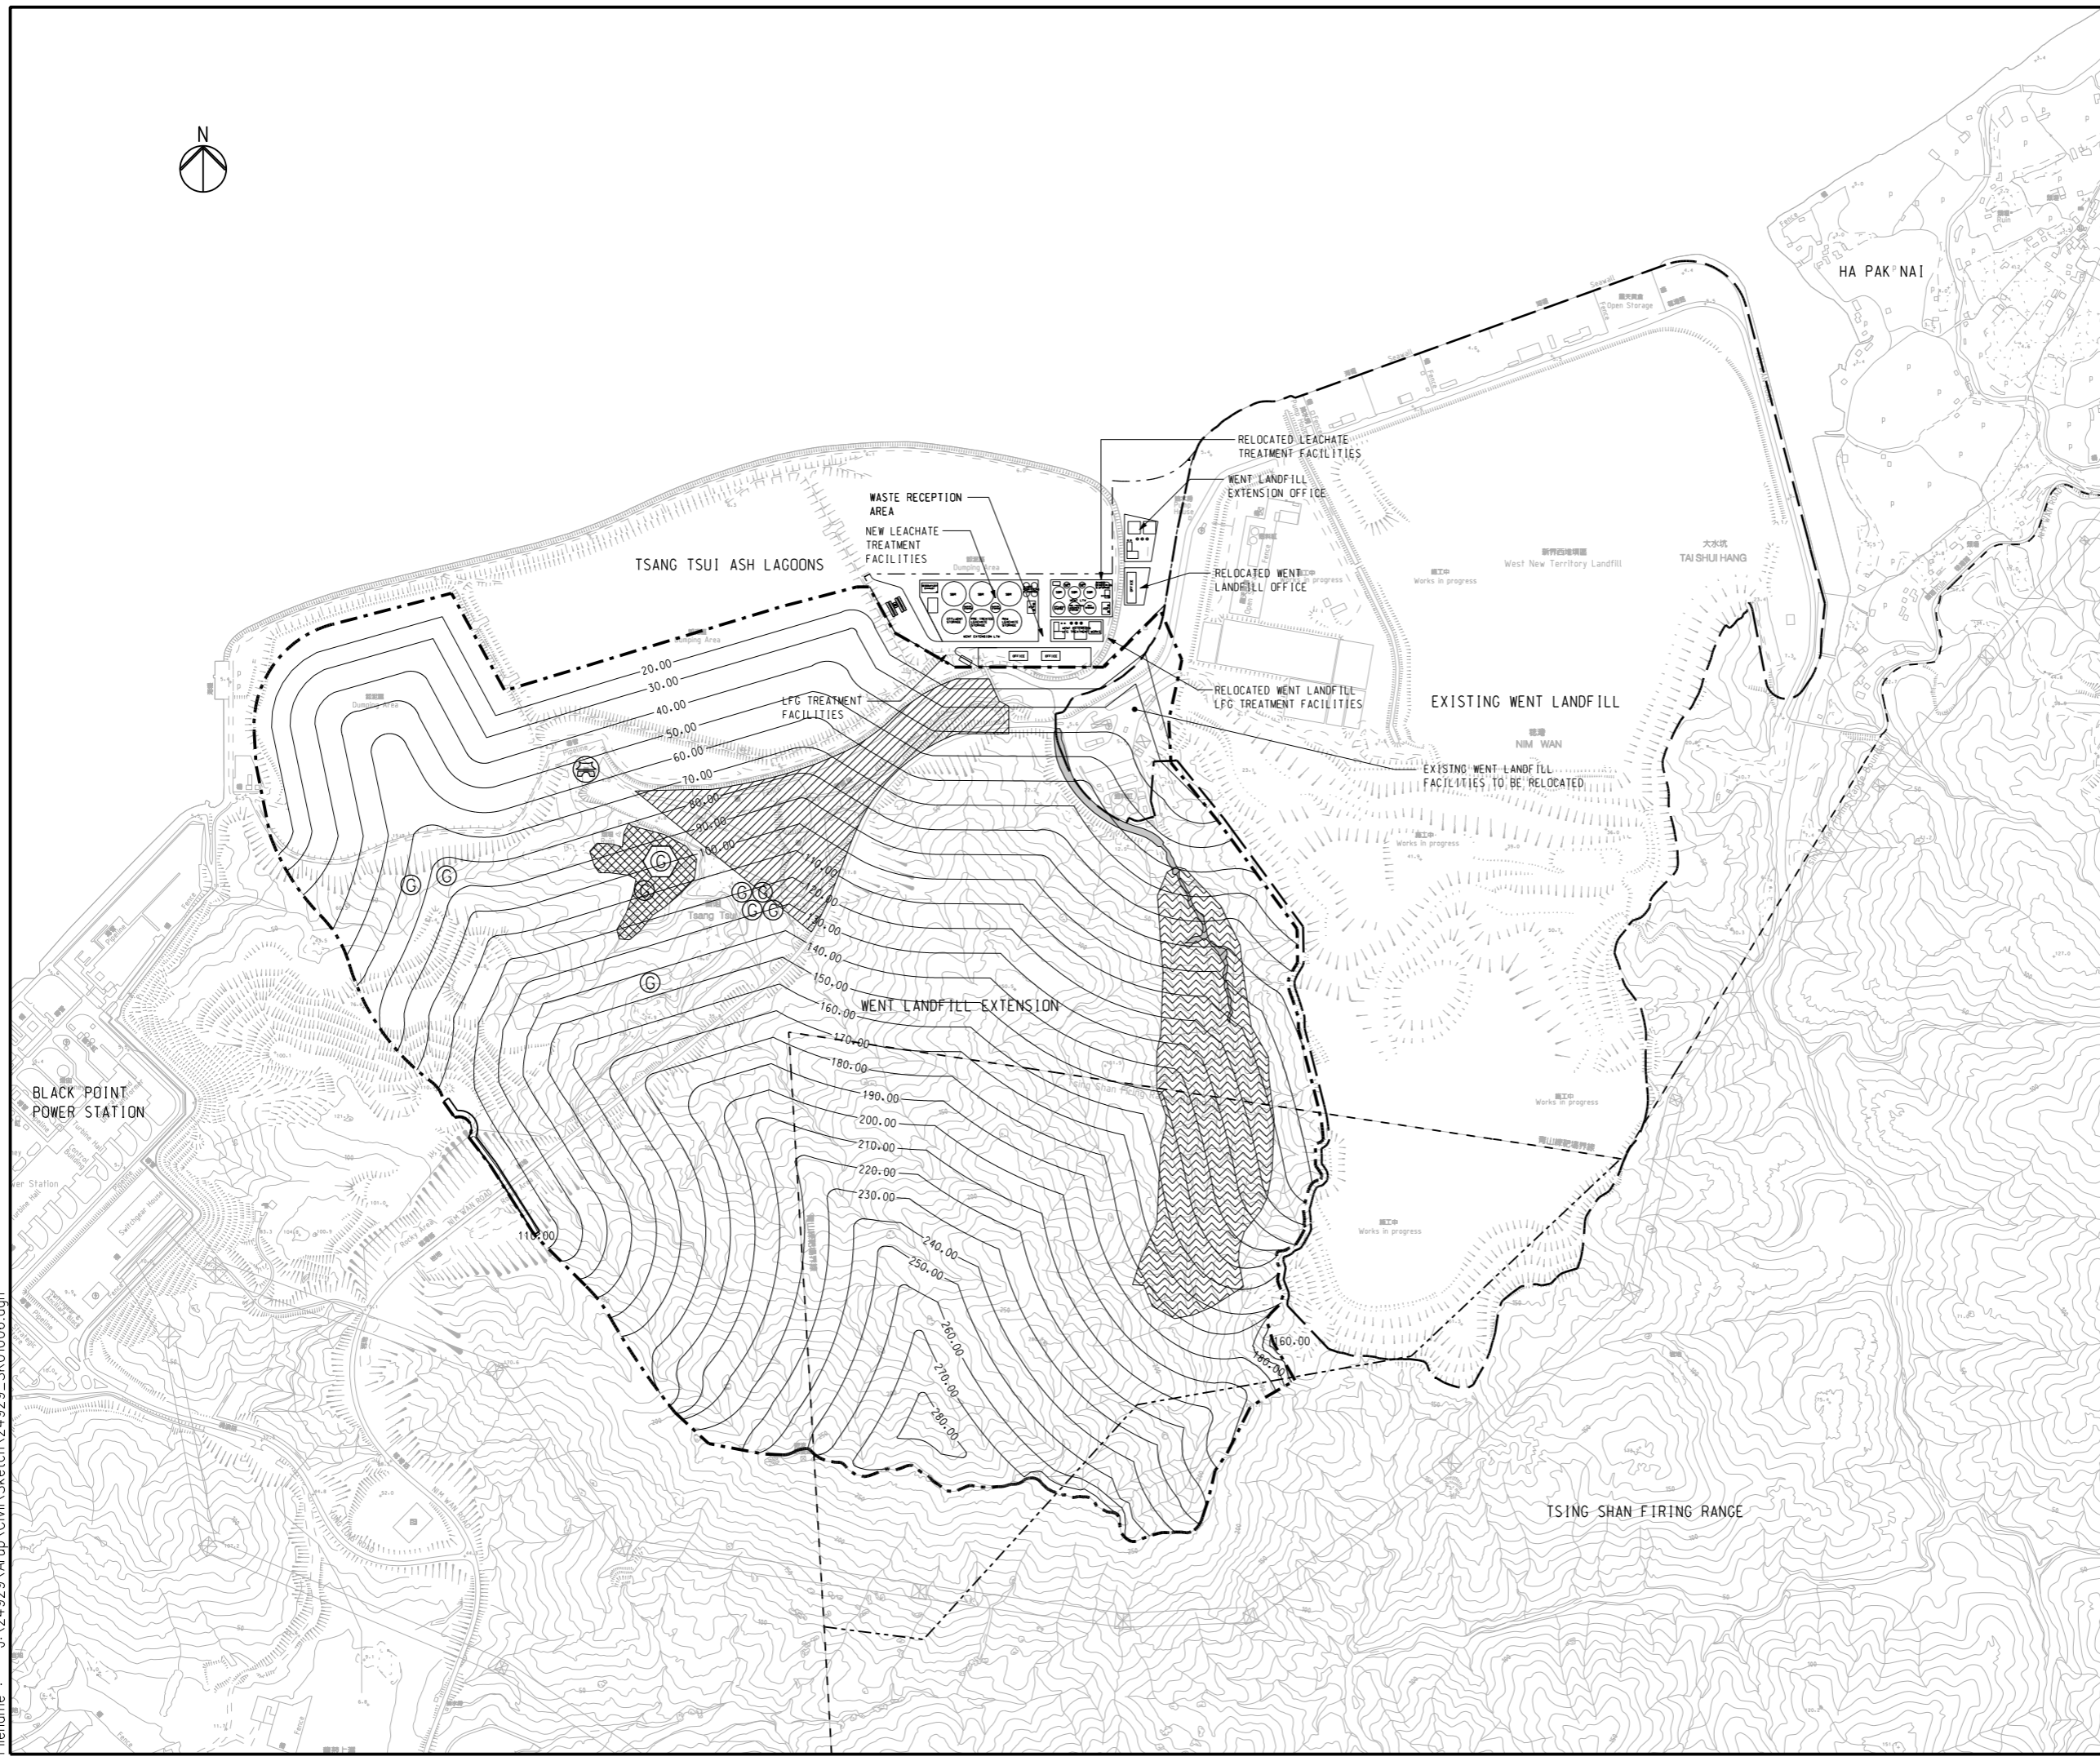

Printed by : \$USERS\$
 Filename : J:\24929\Arup\Civil\Sketch\24929_SK01006.dgn