

KEY PLAN

- LEGEND**
- BOUNDARY OF EXISTING WENT LANDFILL
 - WASTE BOUNDARY OF WENT LANDFILL EXTENSION
 - ARCHAEOLOGICAL SITE
 - SEMI-MATURE WOODLAND
 - PITCHER'S PLANT
 - TSANG KOK STREAM
 - BOUNDARY OF TSING SHAN FIRING RANGE
 - SETBACK BOUNDARY OF TSING SHAN FIRING RANGE
 - EXISTING GRAVES
 - EXISTING TEMPLE
 - EXISTING CLAN GRAVE
 - PROPOSED RETAINING WALL

LANDFILL CAPACITY
39 Mm ³

Rev	Description	By	Date
-	FIRST ISSUE	PM	10/07

Consultant
ARUP 奧雅納工程顧問
 Ove Arup & Partners Hong Kong Limited


Project title
Agreement No. CE 43/2006 (EP)
West New Territories (WENT)
Landfill Extensions
Feasibility Study

Drawing title
 LAYOUT OPTION 5

Drawing no.		Rev.	
FIGURE 2.5		-	
Drawn	Date	Checked	Approved
RY	10/07	PM	FW
Scale	Status		PRELIMINARY
1 : 10000 ON A3			

COPYRIGHT RESERVED

環境保護署
 廢物設施組
 Environmental Protection Department
 Waste Facilities Group

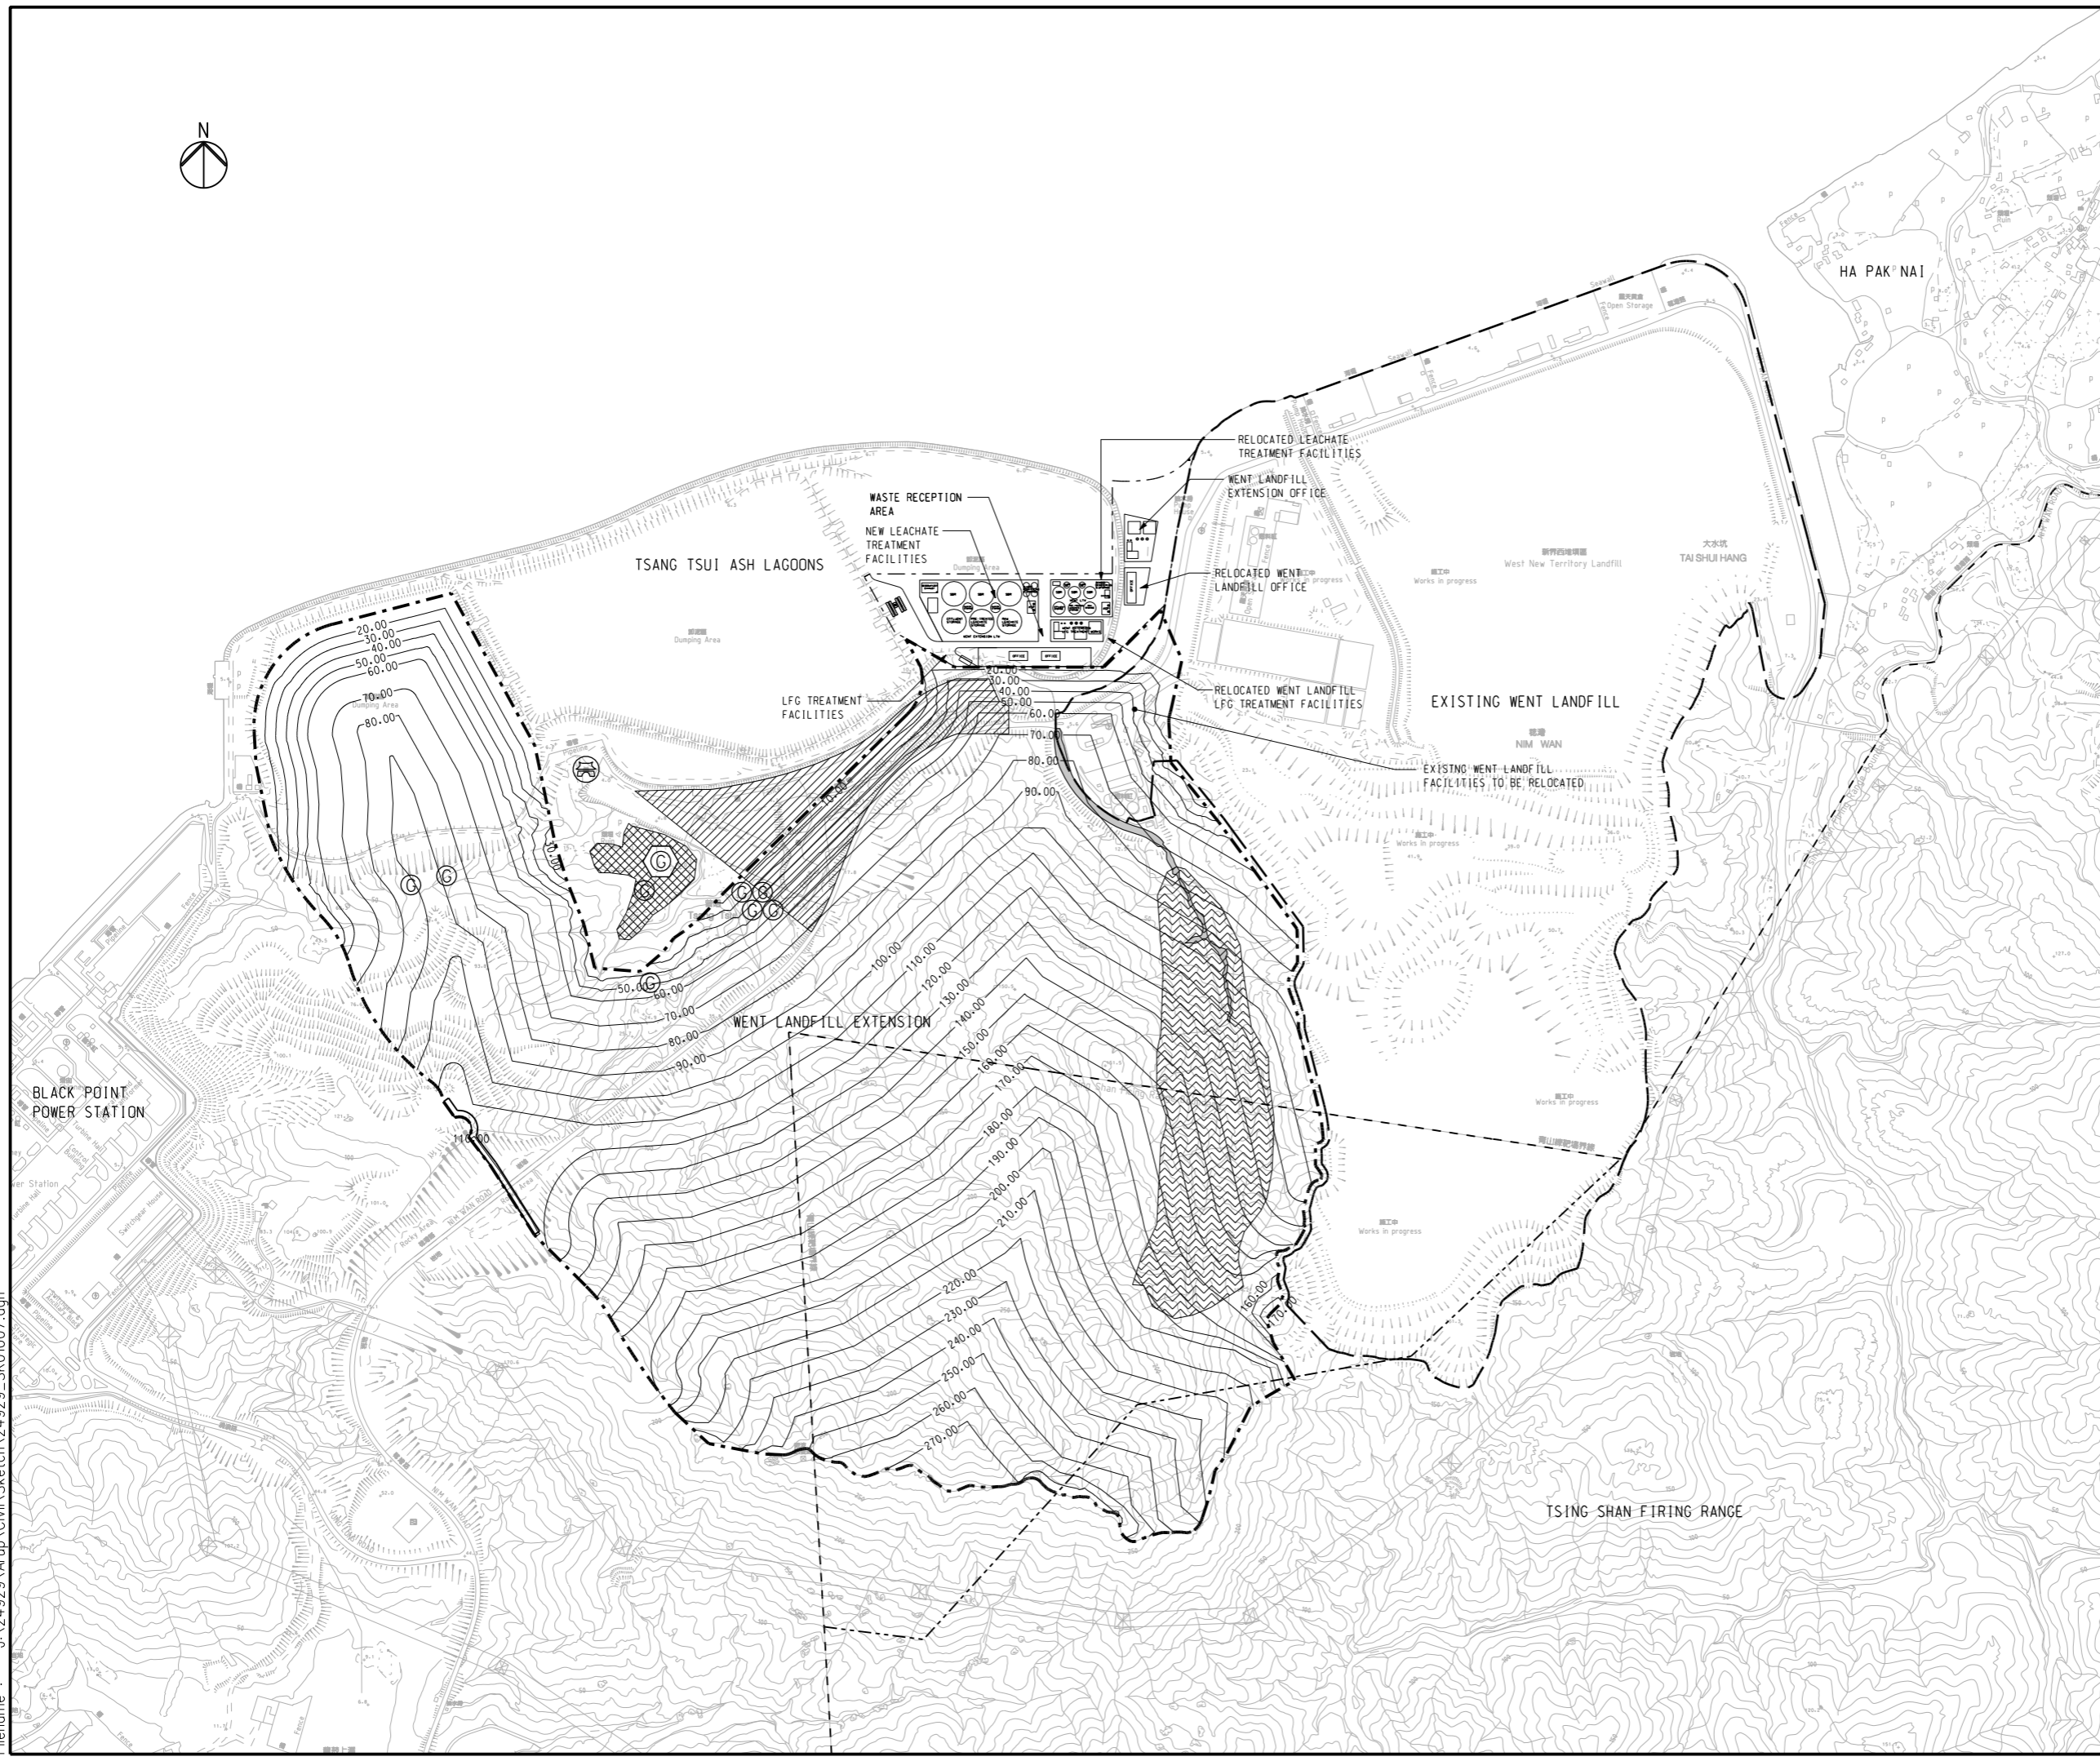

Printed by : \$USERS\$
 File name : J:\24929\Arup\Civil\Sketch\24929_SK01007.dgn