


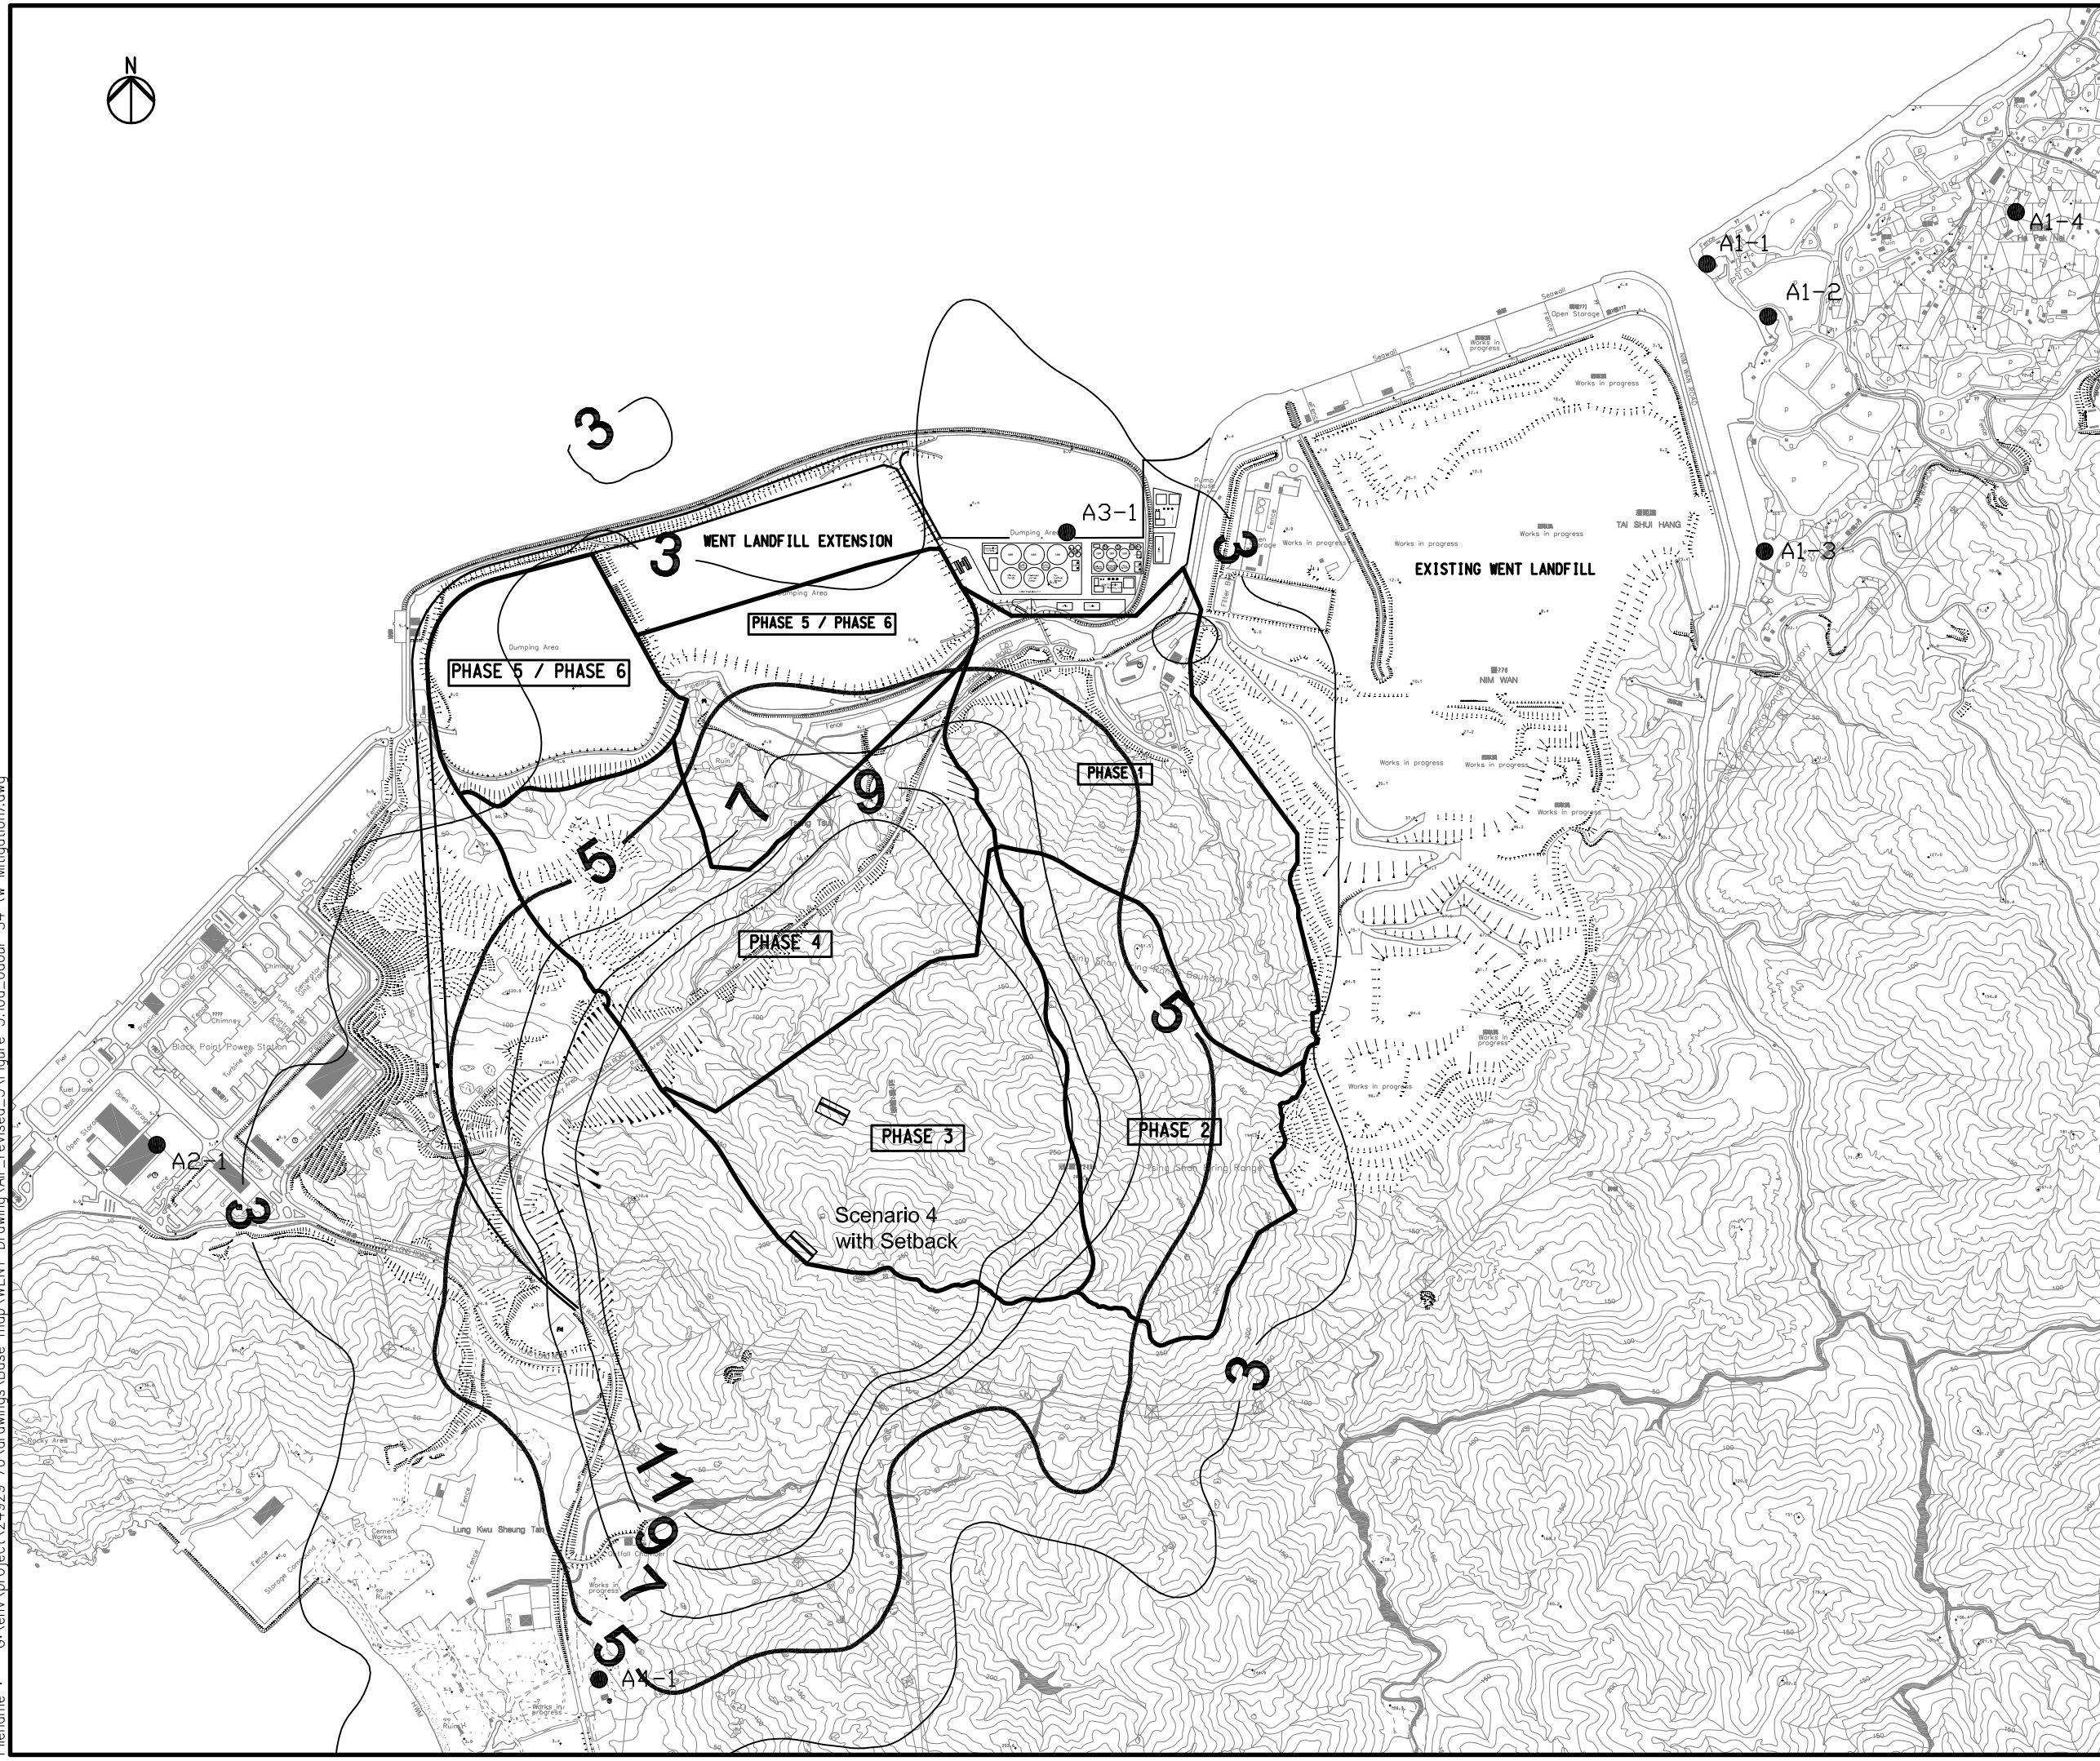

Legend

● ASR

Printed by : GK July 2009  
 Filename : G:\env\project\24929-70\drawings\Base map\WENT Drawing\_Air\_revised\_3\Figure 3.10d\_ouour S4 (w Mitigation).dwg



Rev	Description	By	Date
-	-----	FC	01/09

Consultant  
**ARUP** 奧雅納工程顧問  
 Ove Arup & Partners Hong Kong Limited

Project title  
 Agreement No. CE 43/2006 (EP)  
 West New Territories (WENT)  
 Landfill Extensions  
 Feasibility Study

Drawing title  
**CONTOURS OF ODOUR  
 CONCENTRATION AT 1.5M  
 ABOVE GROUND  
 (SCENARIO 4 WITH MITIGATION)**

Drawing no. <b>Figure 3.10d</b>		Rev. -	
Drawn GK	Date 07/09	Checked FC	Approved ST
Scale 1 : 12000 on A3		Status <b>PRELIMINARY</b>	

**COPYRIGHT RESERVED**  
 環境保護署  
 廢物設施組  
 Environmental Protection Department  
 Waste Facilities Business Unit