


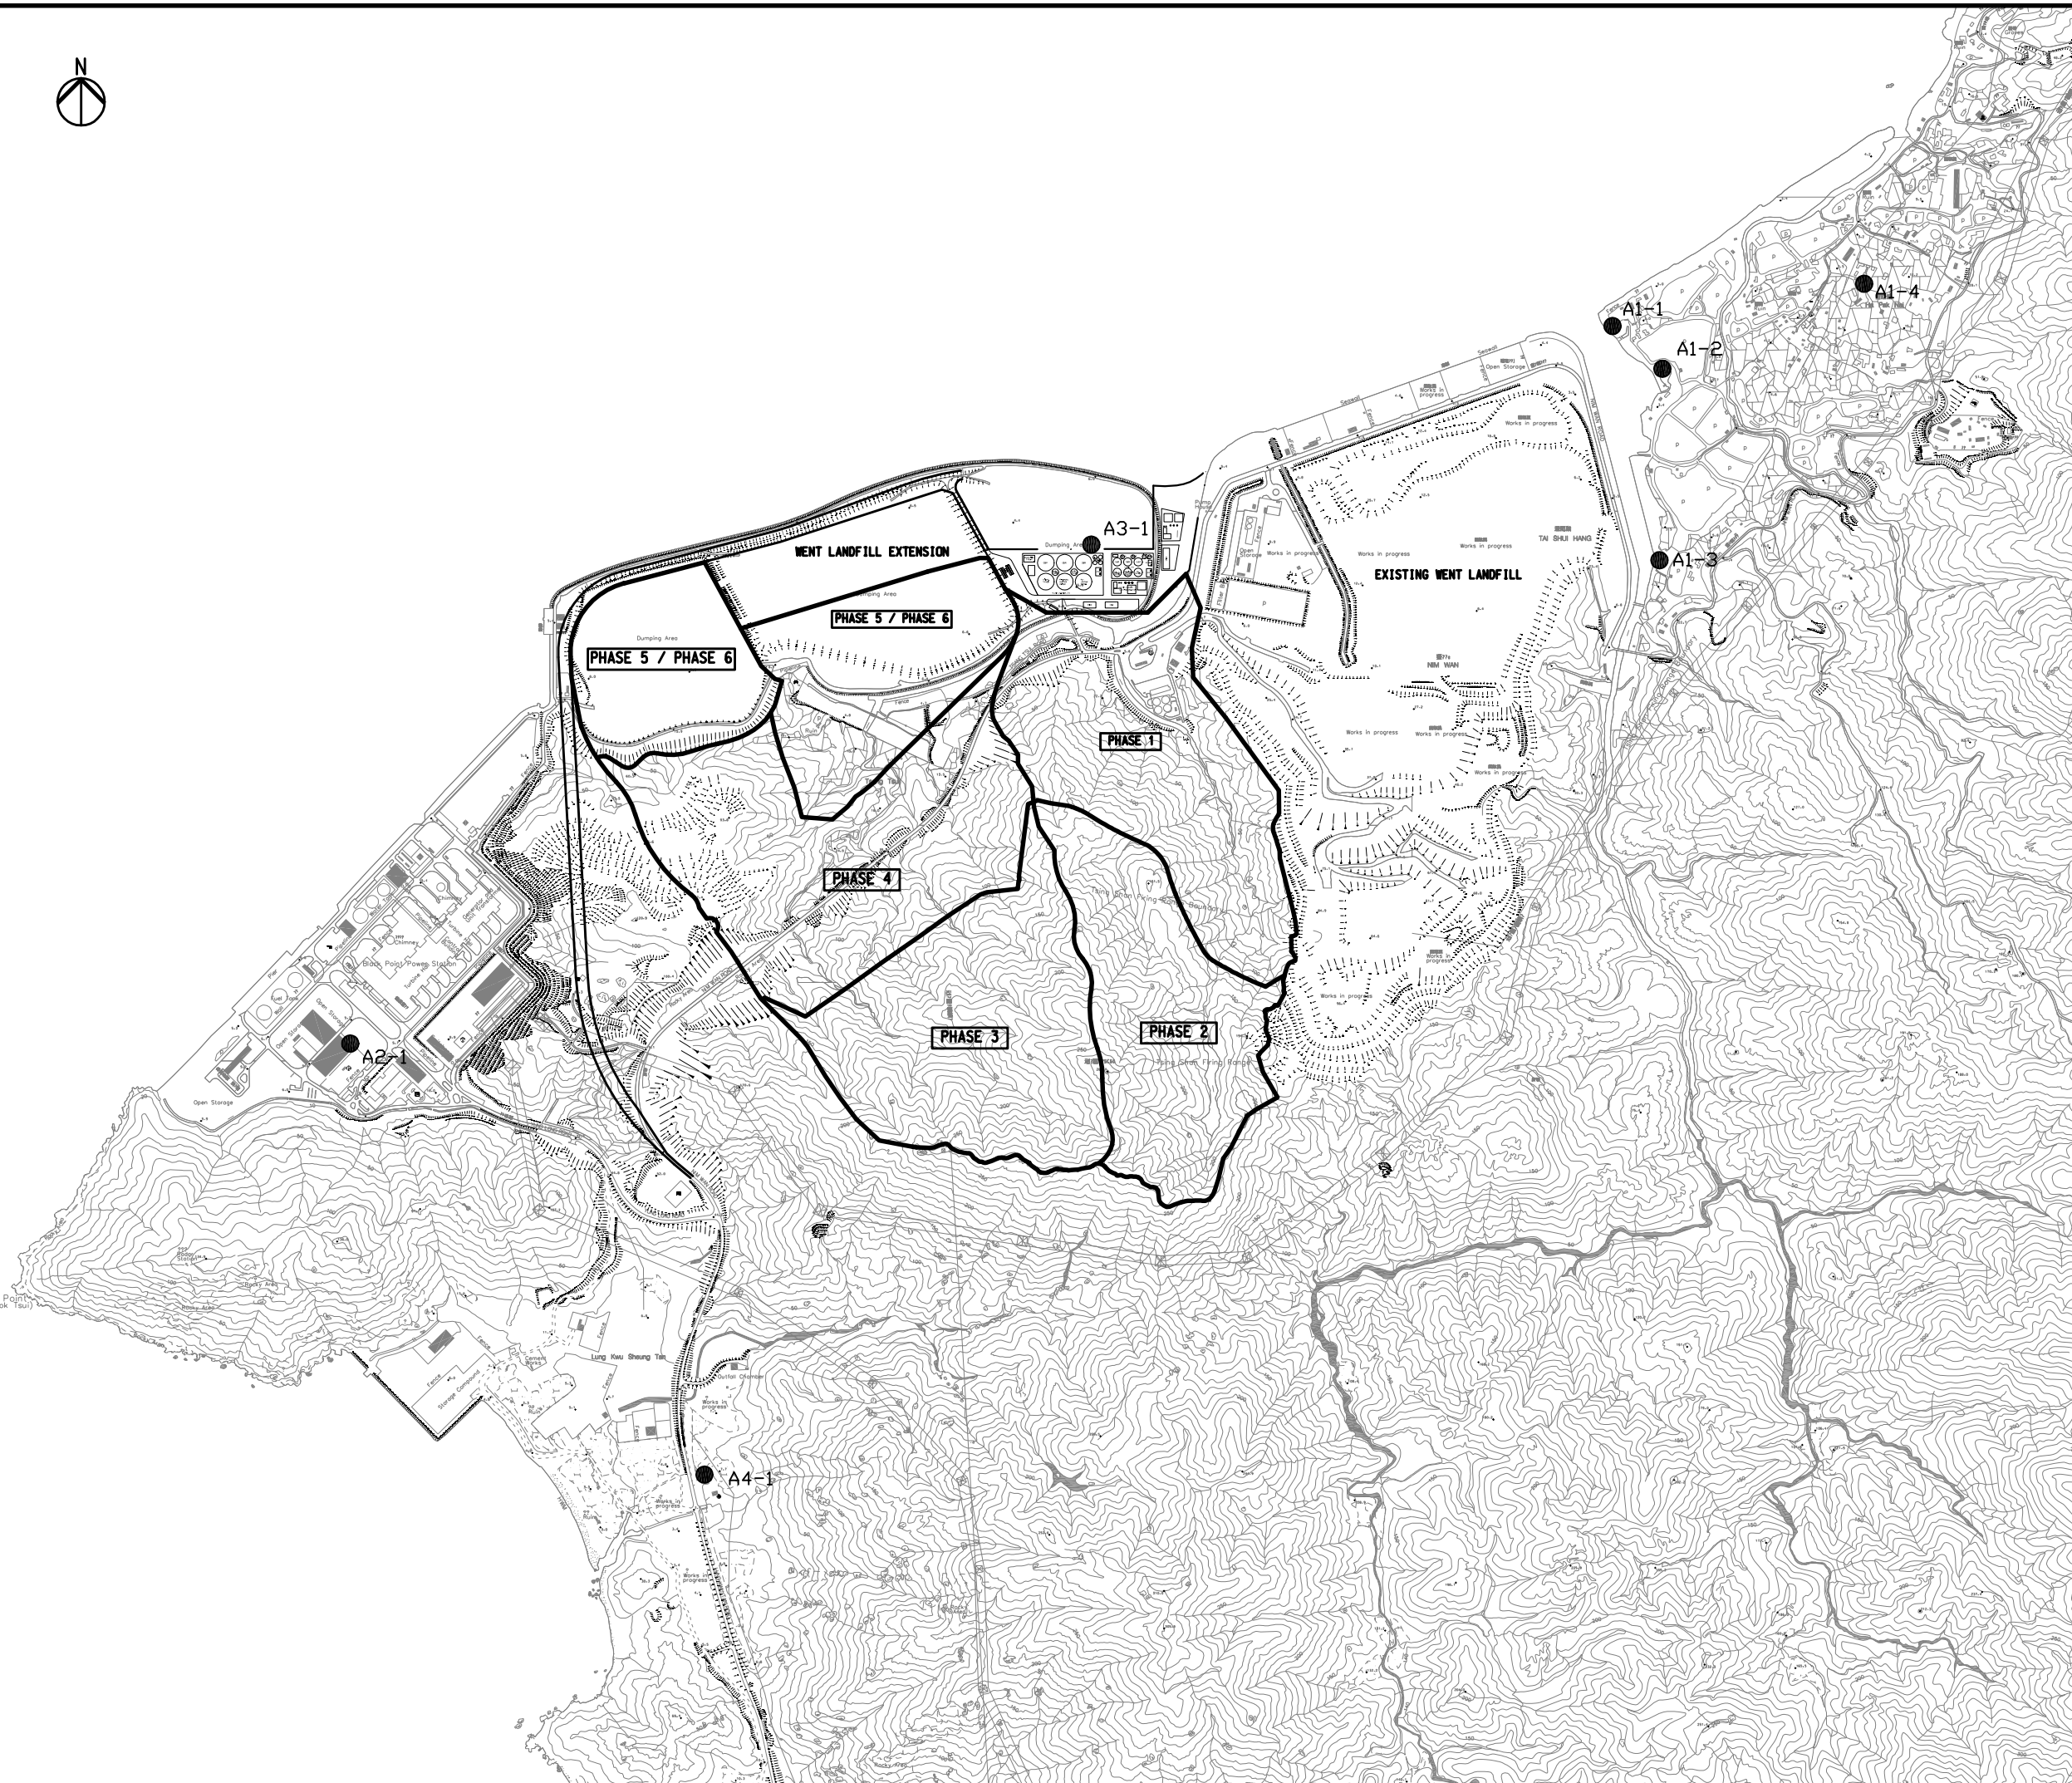

Legend

● ASR



Rev	Description	By	Date
-	-----	FC	01/09

Consultant  
**ARUP** 奧雅納工程顧問  
 Ove Arup & Partners Hong Kong Limited

Project title  
 Agreement No. CE 43/2006 (EP)  
 West New Territories (WENT)  
 Landfill Extensions  
 Feasibility Study

Drawing title  
**AIR SENSITIVE RECEIVERS**

Drawing no. <b>Figure 3.3</b>		Rev. -	
Drawn GK	Date 07/09	Checked FC	Approved ST
Scale 1 : 15000 on A3		Status <b>PRELIMINARY</b>	

**COPYRIGHT RESERVED**  
 環境保護署  
 廢物設施組  
 Environmental Protection Department  
 Waste Facilities Business Unit