


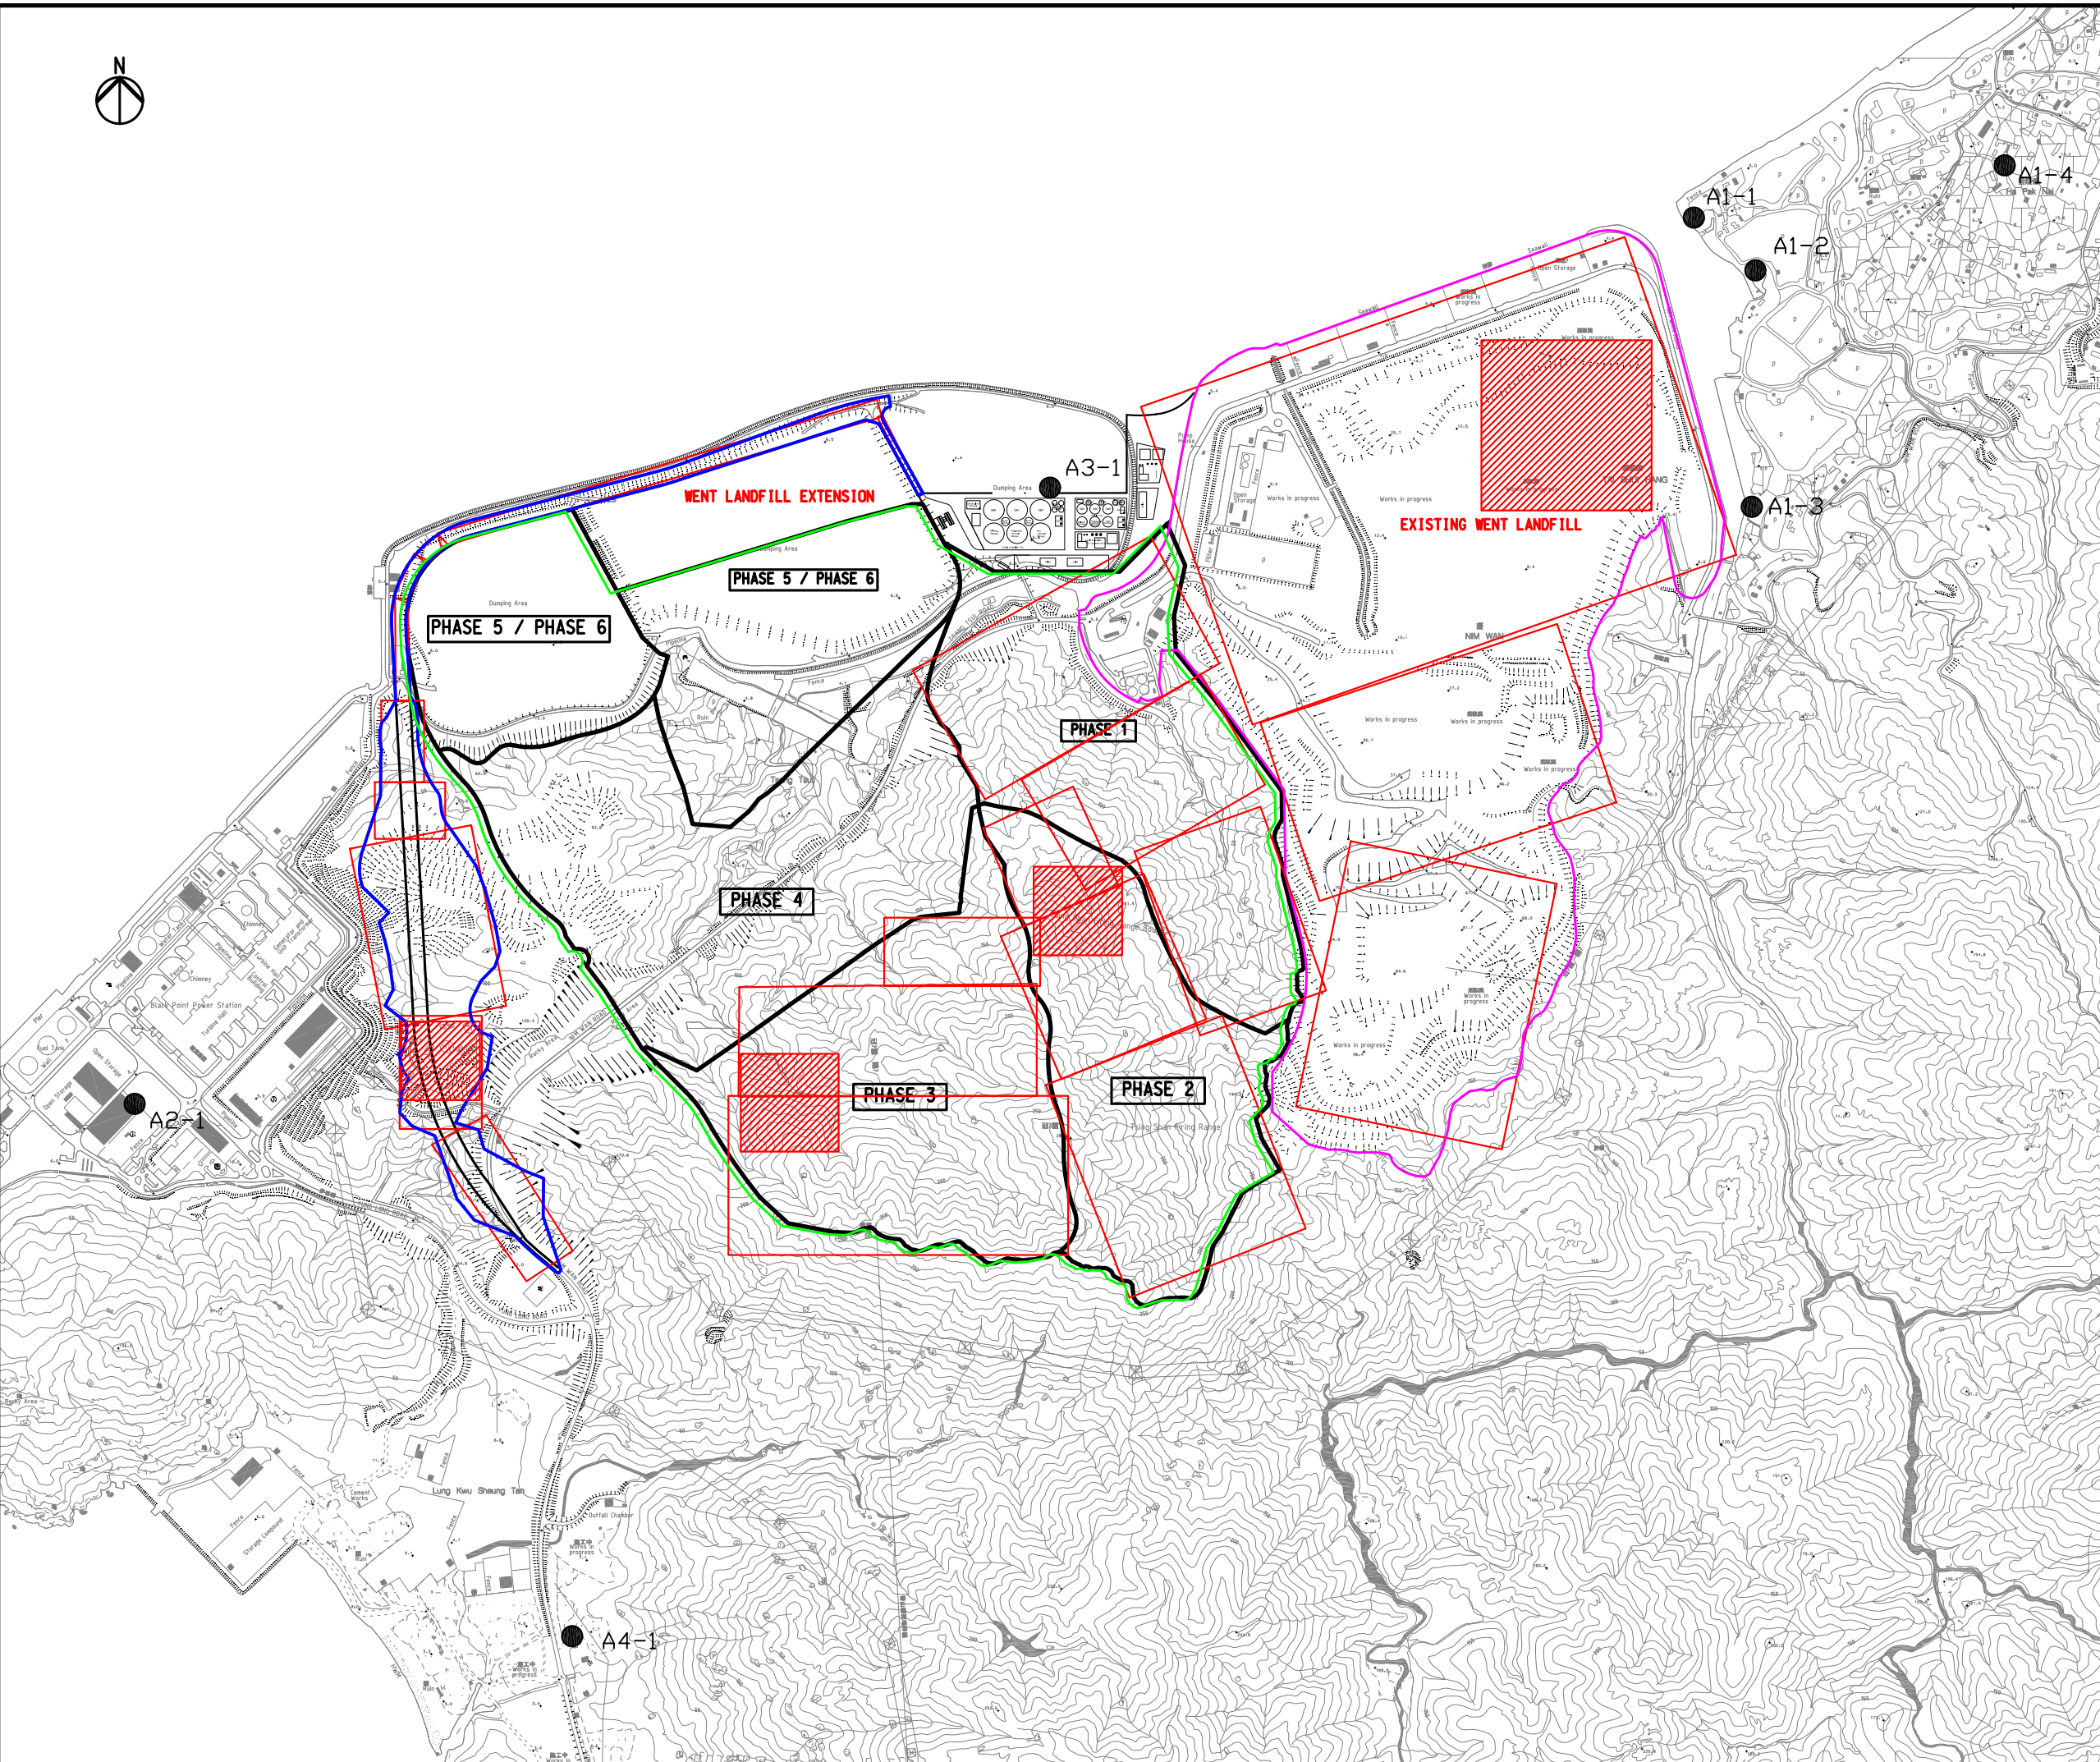

Printed by : GK
Filename : G:\env\project_24929-70\drawings\Base map\WENT Drawing Air_revised_2\Figure 3.4d_Dust_S2Bdwg
May 2009



- Legend**
- ASR
 - Dust Emission Source (Heavy Construction)
 - Dust Emission Source (Operation/Wind Erosion)
 - Waste Boundary of WENT Landfill Extension
 - Boundary of Existing WENT Landfill
 - Boundary of Nim Wan Road Re-alignment Works

Rev	Description	By	Date
-	-	FC	01/09

Consultant
ARUP 奧雅納工程顧問
 Ove Arup & Partners Hong Kong Limited

Project title
 Agreement No. CE 43/2006 (EP)
 West New Territories (WENT)
 Landfill Extensions
 Feasibility Study

Drawing title
**DUST EMISSION SOURCE
 LOCATIONS
 (EXISTING WENT LANDFILL +
 WENT LANDFILL EXTENSION
 PHASE 2 + PHASE 3 - SCENARIO 2B)**

Drawing no. Figure 3.4d		Rev. -	
Drawn GK	Date 05/09	Checked FC	Approved ST
Scale 1 : 12000 on A3		Status PRELIMINARY	

COPYRIGHT RESERVED

環境保護署
 廢物設施組
 Environmental Protection Department
 Waste Facilities Business Unit