


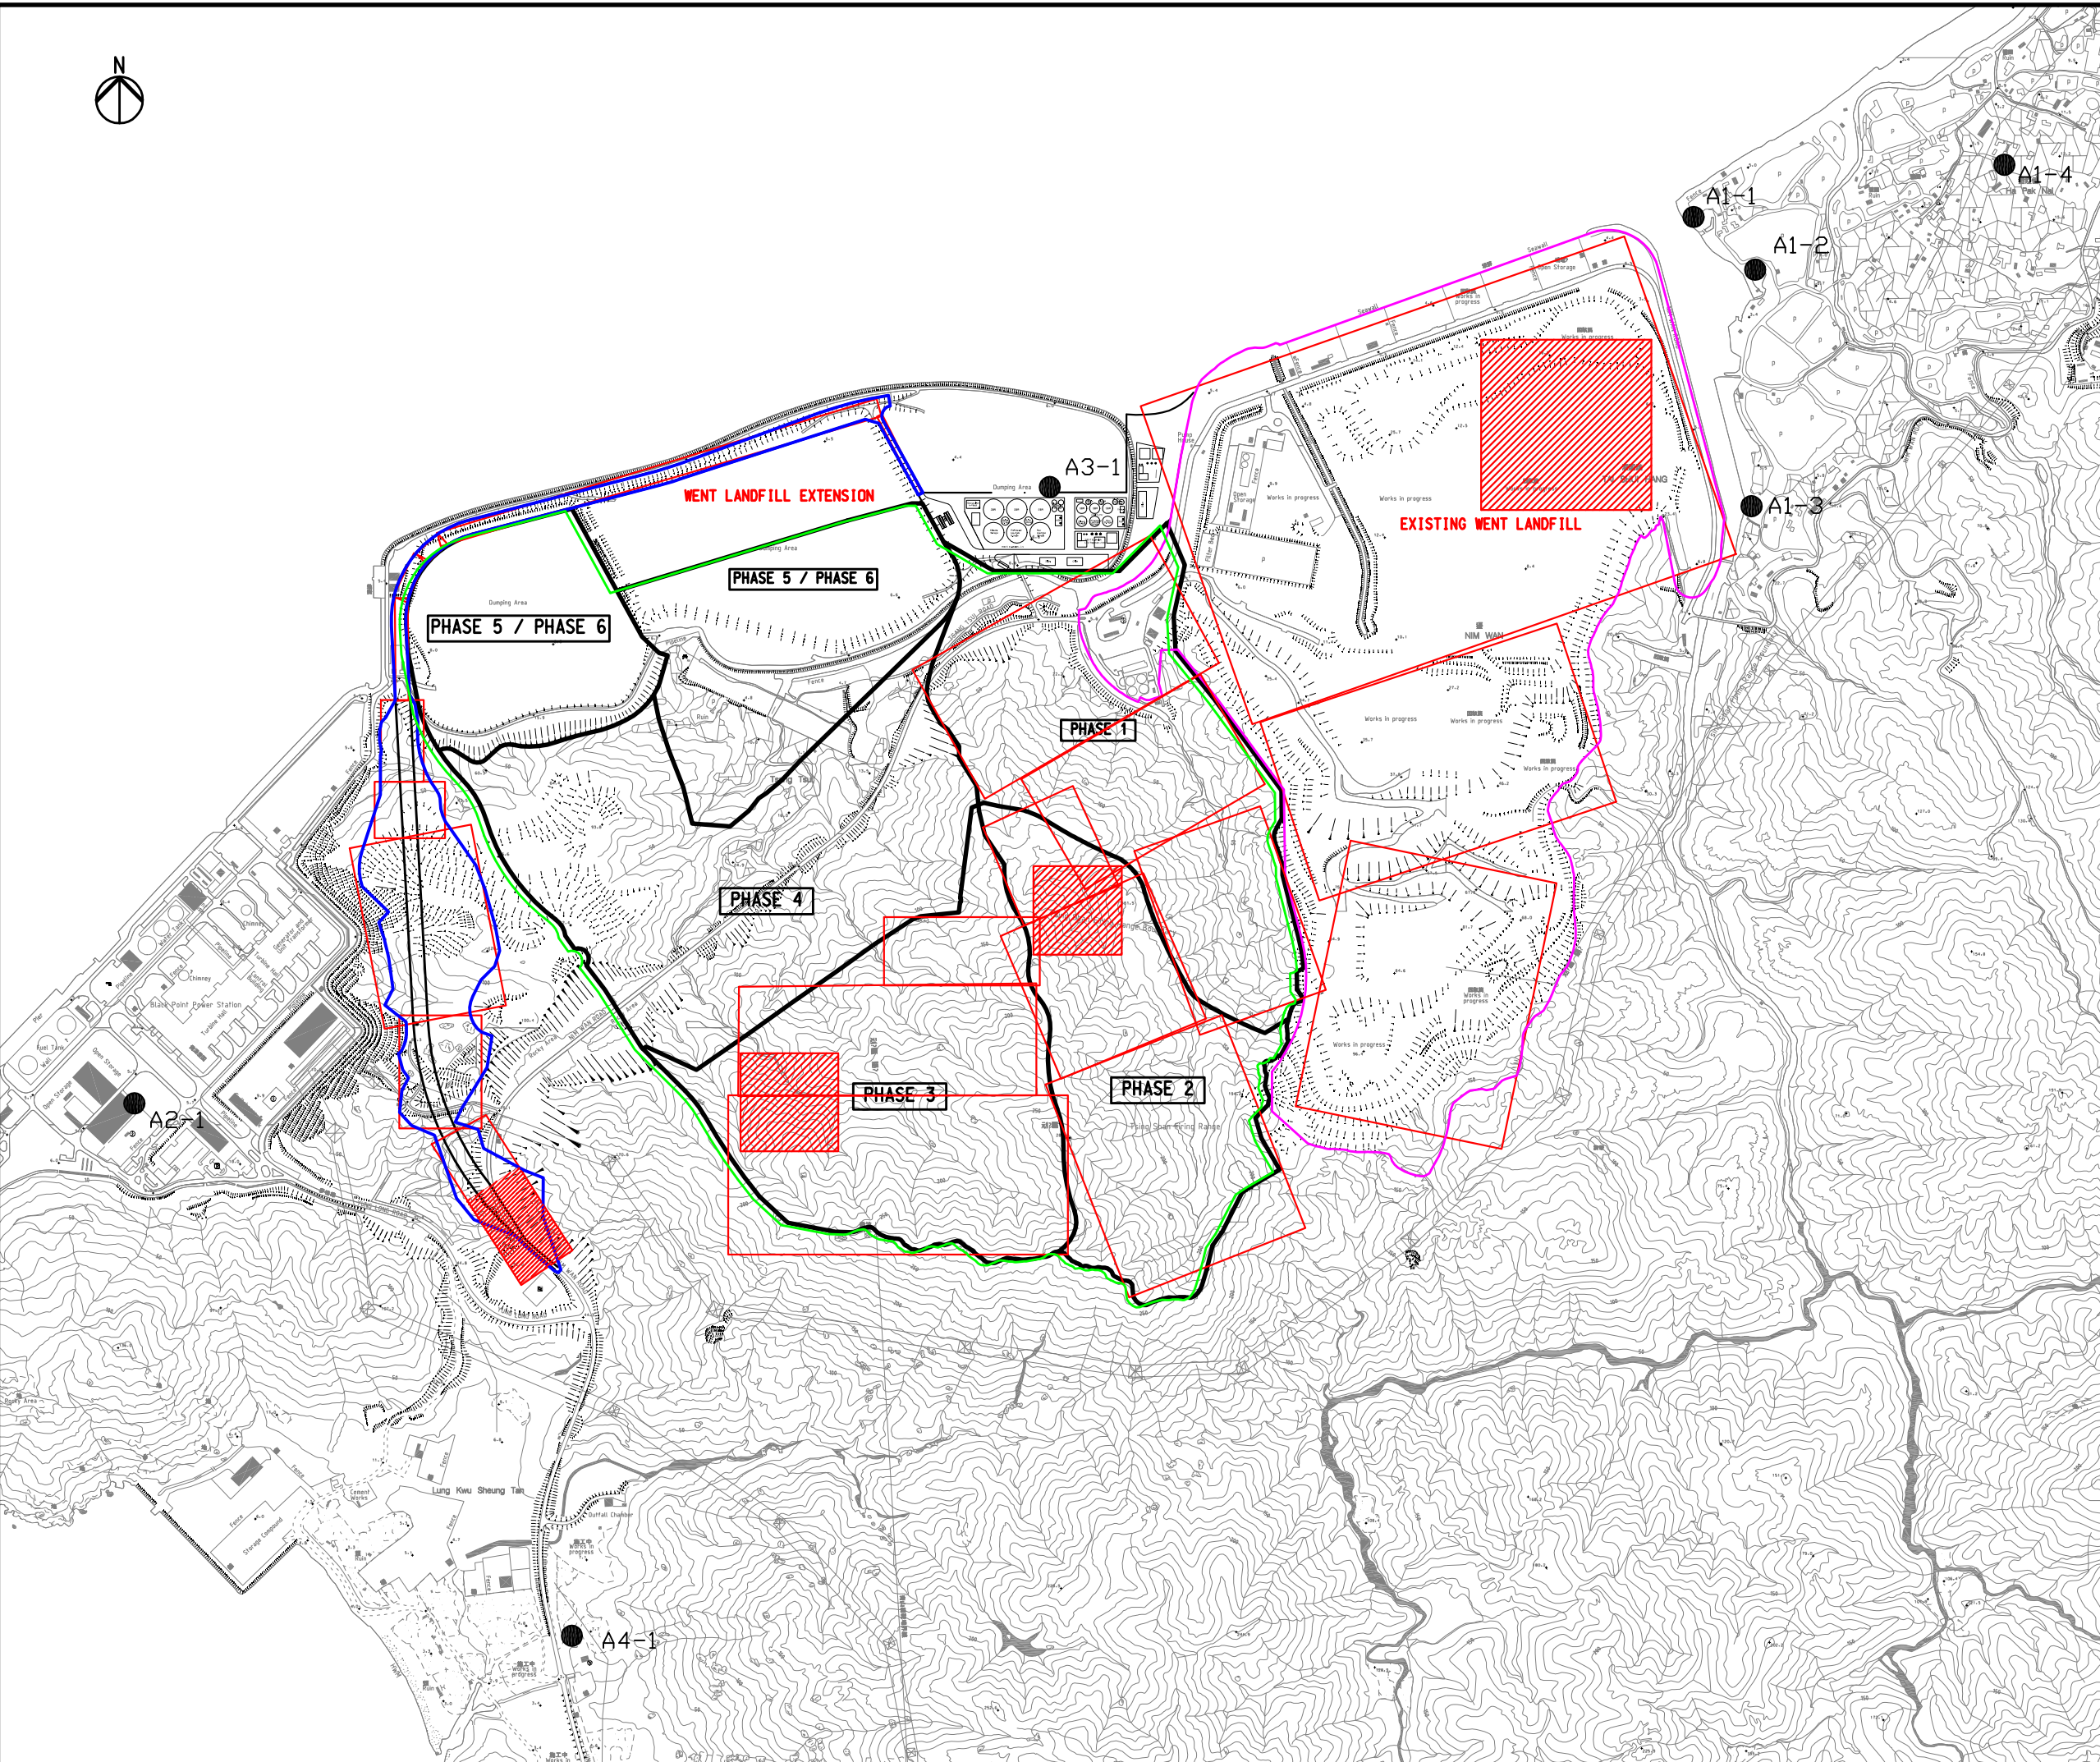

Printed by : GK  
Filename : G:\env\project\_24929-70\drawings\Base map\WENT Drawing Air\_revised\_2\Figure 3.4d\_Dust\_S2C.dwg  
May 2009



- Legend**
- ASR
  - Dust Emission Source ( Heavy Construction)
  - Dust Emission Source ( Operation/Wind Erosion)
  - Waste Boundary of WENT Landfill Extension
  - Boundary of Existing WENT Landfill
  - Boundary of Nim Wan Road Re-alignment Works

Rev	Description	By	Date
-	-----	FC	01/09

Consultant  
**ARUP** 奧雅納工程顧問  
 Ove Arup & Partners Hong Kong Limited

Project title  
 Agreement No. CE 43/2006 (EP)  
 West New Territories (WENT)  
 Landfill Extensions  
 Feasibility Study

Drawing title  
**DUST EMISSION SOURCE  
 LOCATIONS  
 (EXISTING WENT LANDFILL +  
 WENT LANDFILL EXTENSION  
 PHASE 2 + PHASE 3 - SCENARIO 2C)**

Drawing no. <b>Figure 3.4e</b>		Rev. -	
Drawn GK	Date 05/09	Checked FC	Approved ST
Scale 1 : 12000 on A3		Status <b>PRELIMINARY</b>	

**COPYRIGHT RESERVED**

環境保護署  
 廢物設施組  
 Environmental Protection Department  
 Waste Facilities Business Unit