


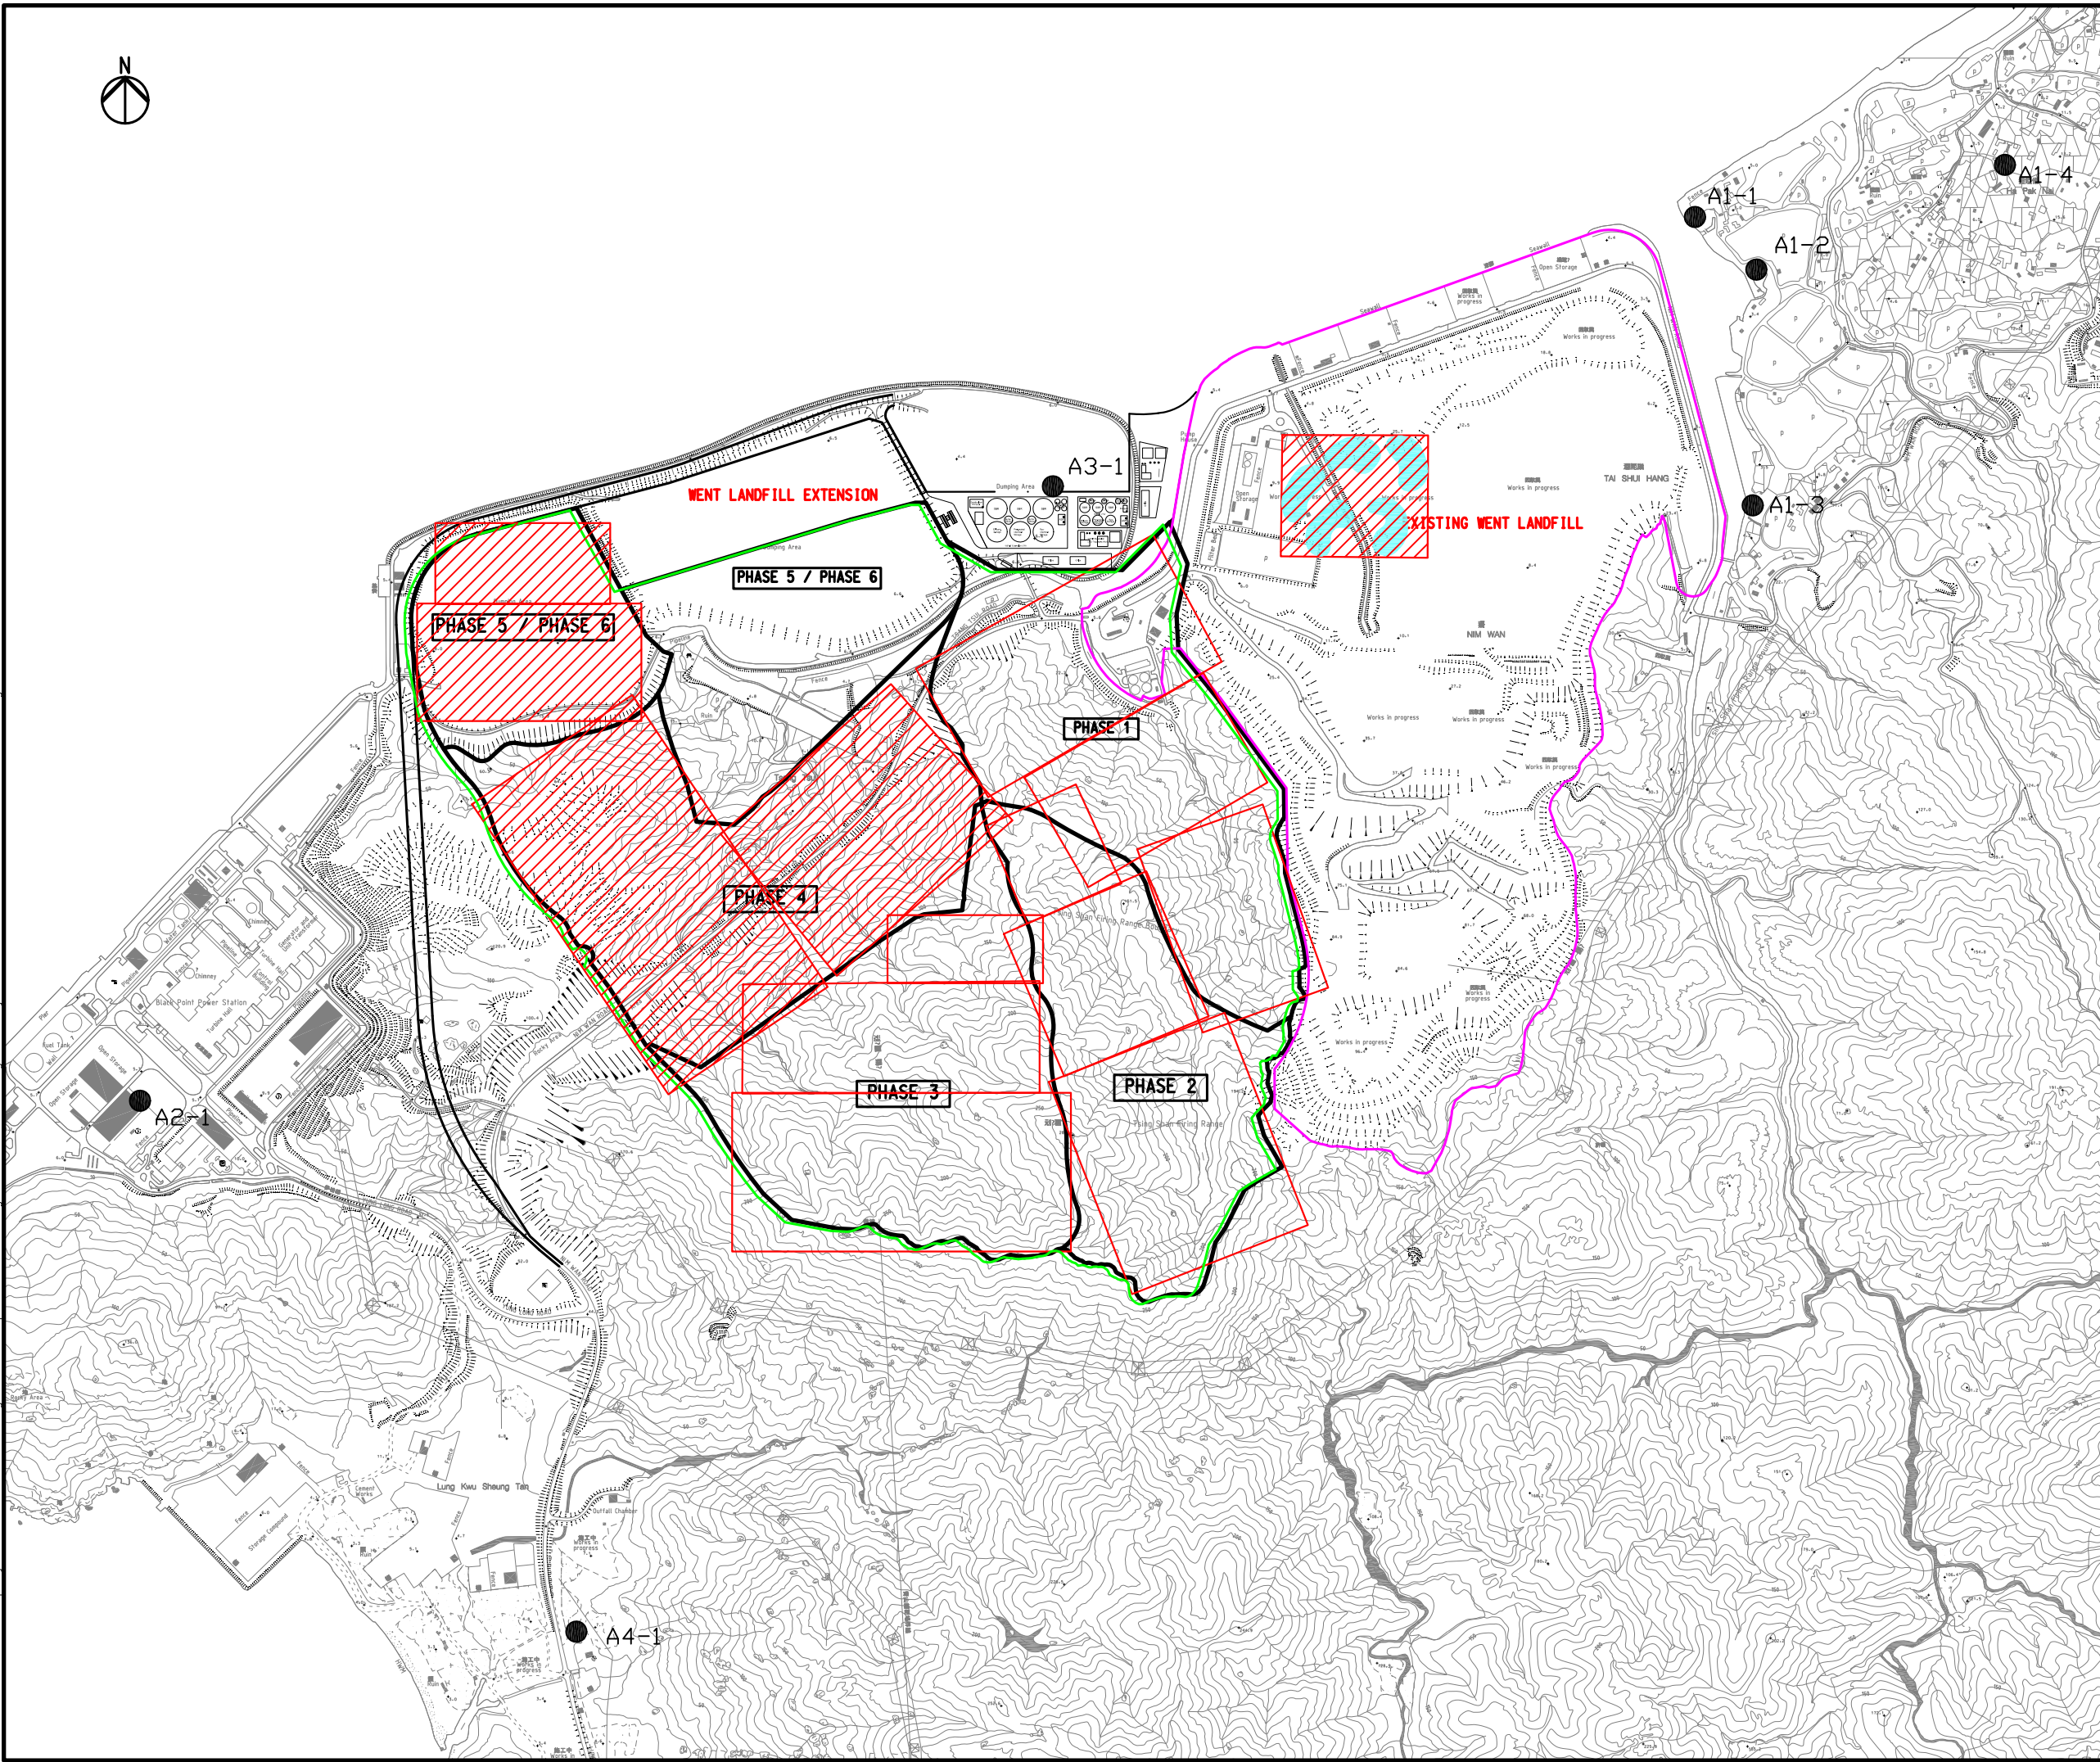

Printed by : GK
Filename : G:\env\project\24929-70\drawings\Base map\WENT\Drawing_Air_revised_2\Figure 3.4.mxd
May 2009
Scenario 3_Contribution.dwg



- Legend**
- ASR
 - Dust Emission Source (Heavy Construction)
 - Dust Emission Source (Operation/Wind Erosion)
 - Proposed Fish Pond
 - Waste Boundary of WENT Landfill Extension
 - Boundary of Existing WENT Landfill

Rev	Description	By	Date
-	-	FC	01/09

Consultant
ARUP 奧雅納工程顧問
 Ove Arup & Partners Hong Kong Limited

Project title
 Agreement No. CE 43/2006 (EP)
 West New Territories (WENT)
 Landfill Extensions
 Feasibility Study

Drawing title
**DUST EMISSION SOURCE LOCATIONS
 (CONTRIBUTION FROM WENT
 LANDFILL EXTENSION - SCENARIO 3)**

Drawing no. Figure 3.4m		Rev. -	
Drawn GK	Date 05/09	Checked FC	Approved ST
Scale 1 : 12000 on A3		Status PRELIMINARY	

COPYRIGHT RESERVED

環境保護署
 廢物設施組
 Environmental Protection Department
 Waste Facilities Business Unit