


Printed by : reman yick  
 File name : J:\24929\Arup\Civil\Sketch\EIA-Report\24929\_EIA-FIG3\_5b.dgn

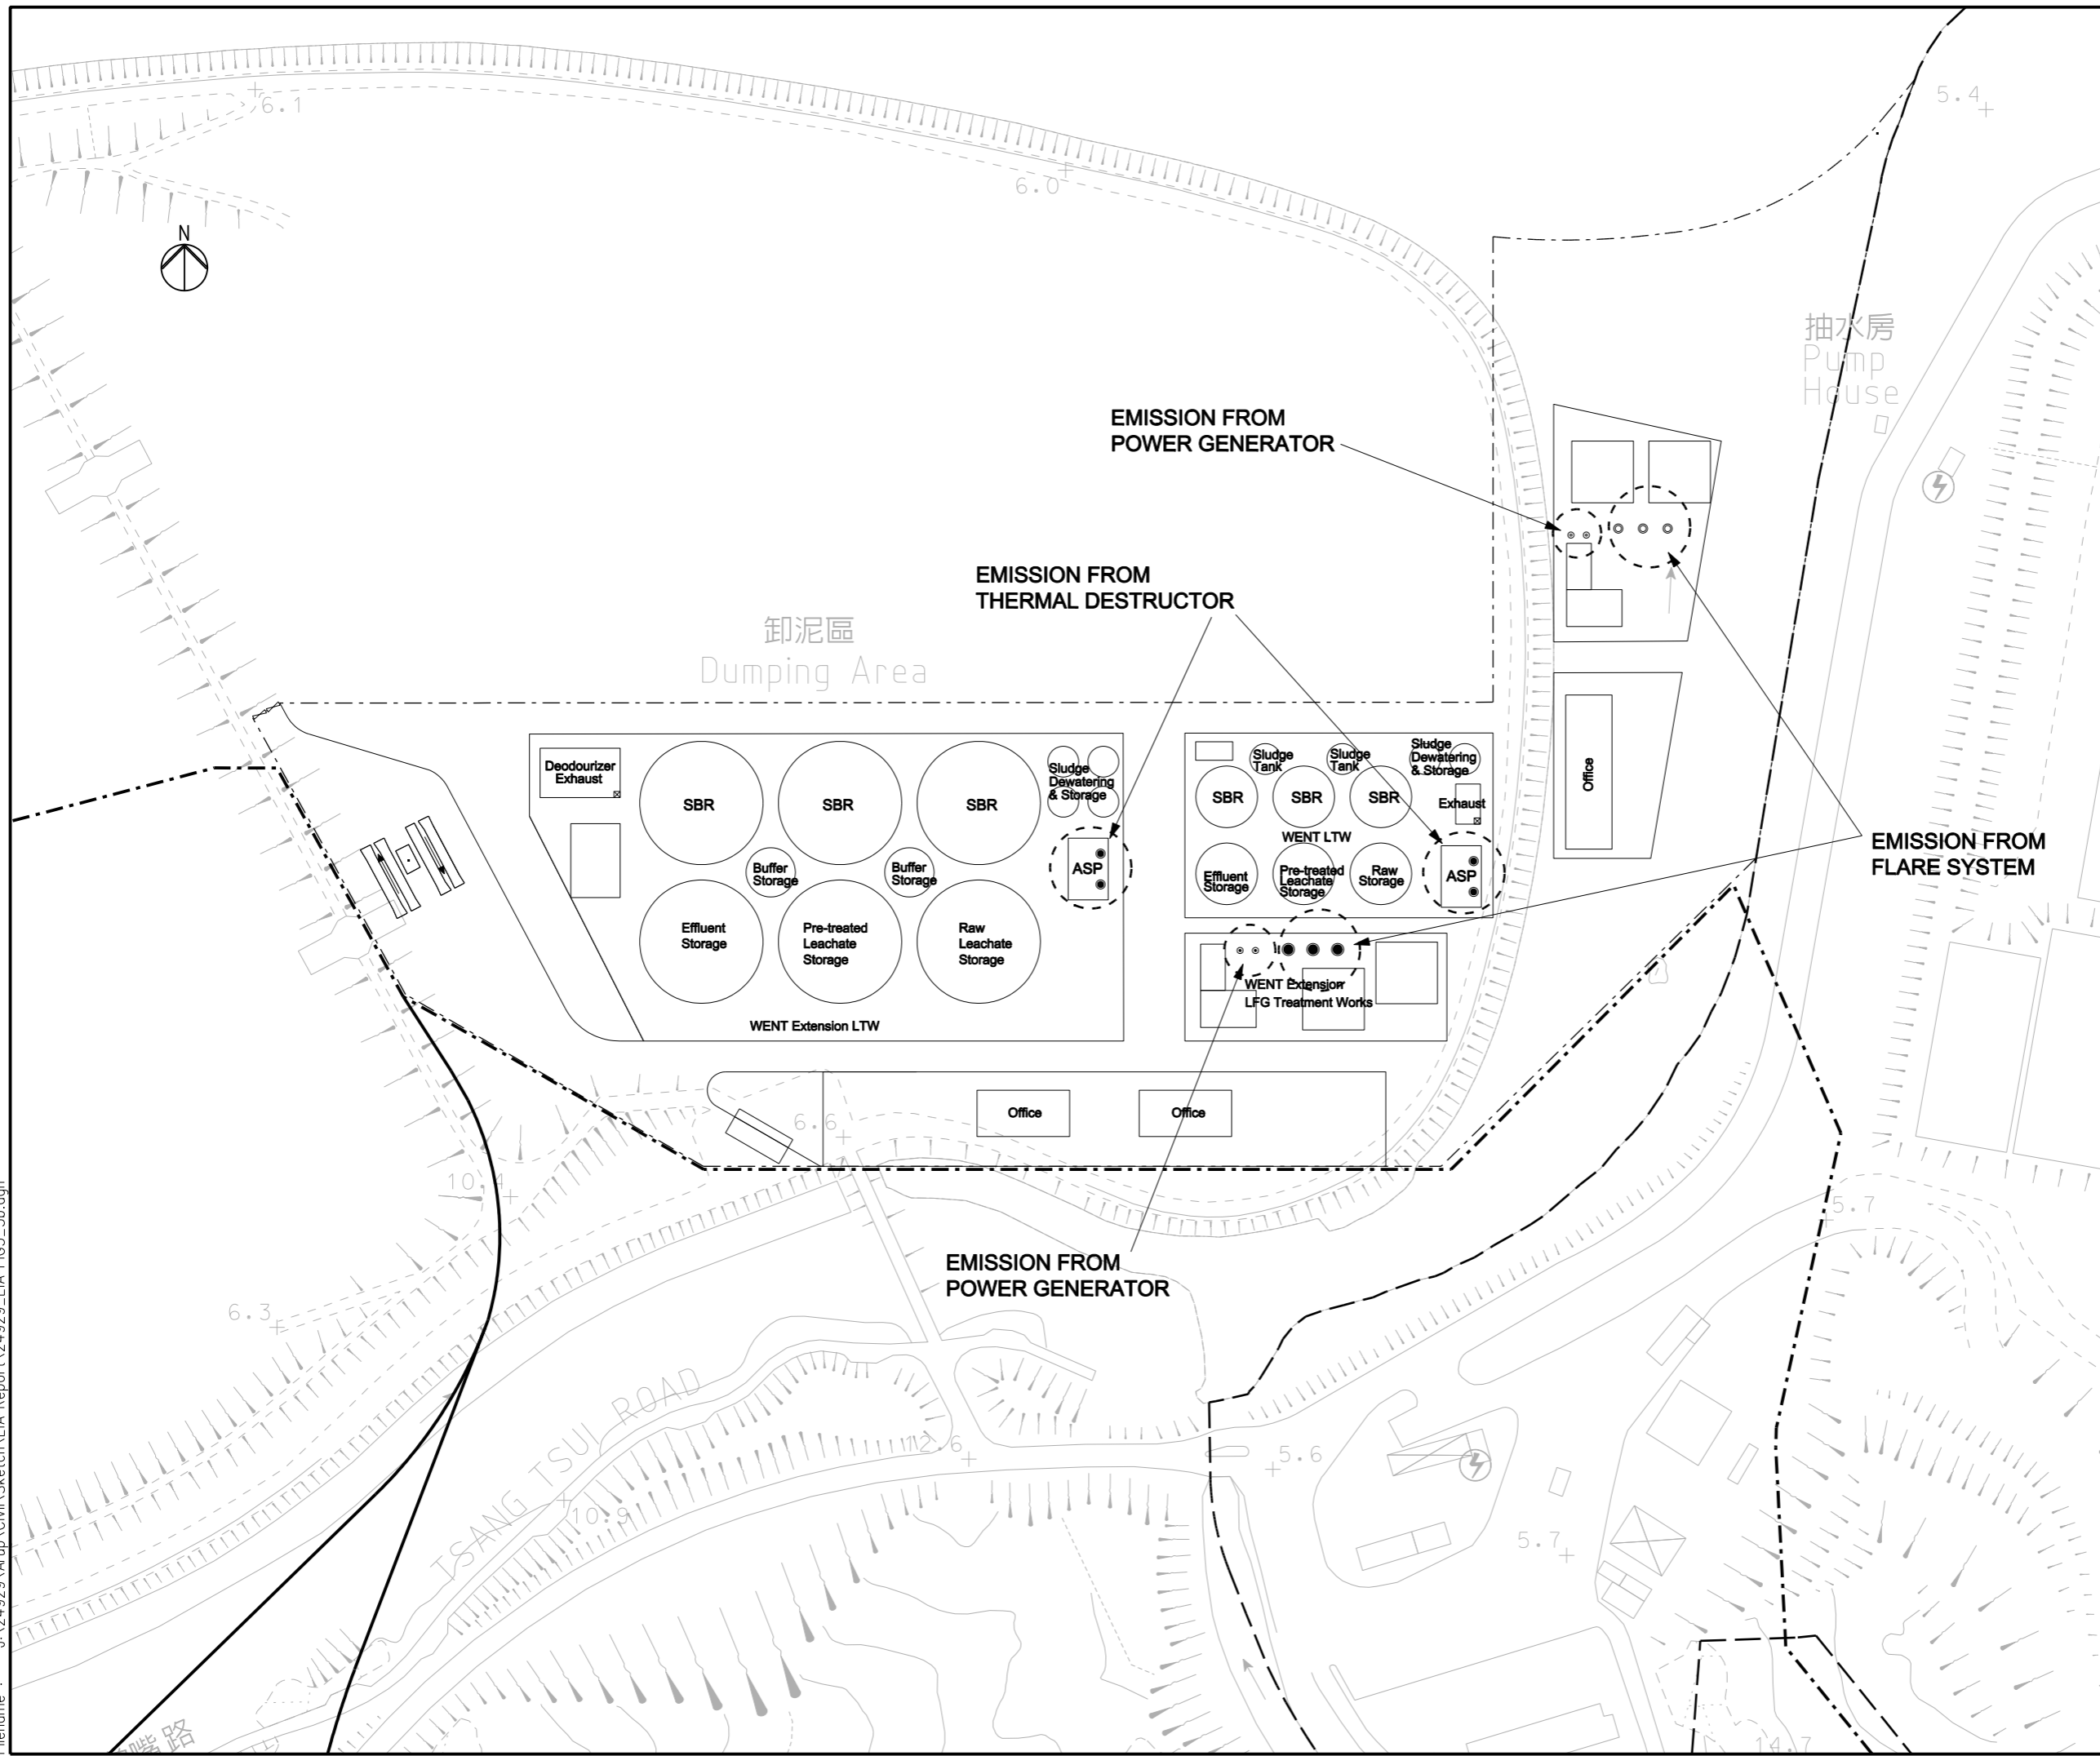

**LEGEND**  
 ○ EMISSION SOURCE

Rev	Description	By	Date
-	FIRST ISSUE	CL	05/09

Consultant  
**ARUP** 奧雅納工程顧問  
 Ove Arup & Partners Hong Kong Limited

Project title  
**Agreement No. CE 43/2006 (EP)  
 West New Territories (WENT)  
 Landfill Extensions  
 Feasibility Study**

Drawing title  
**NO2 & SO2 EMISSION  
 SOURCES LOCATION**

Drawing no. <b>FIGURE 3.5b</b>		Rev. -	
Drawn CL	Date 05/09	Checked FC	Approved FC
Scale 1 : 2000 ON A3		Status PRELIMINARY	

COPYRIGHT RESERVED



環境保護署  
 廢物設施組  
 Environmental Protection Department  
 Waste Facilities Group