


Printed by : reman yick
 File name : J:\24929\Arup\Civil\Sketch\EIA-Report\24929_EIA-FIG3_6.dgn

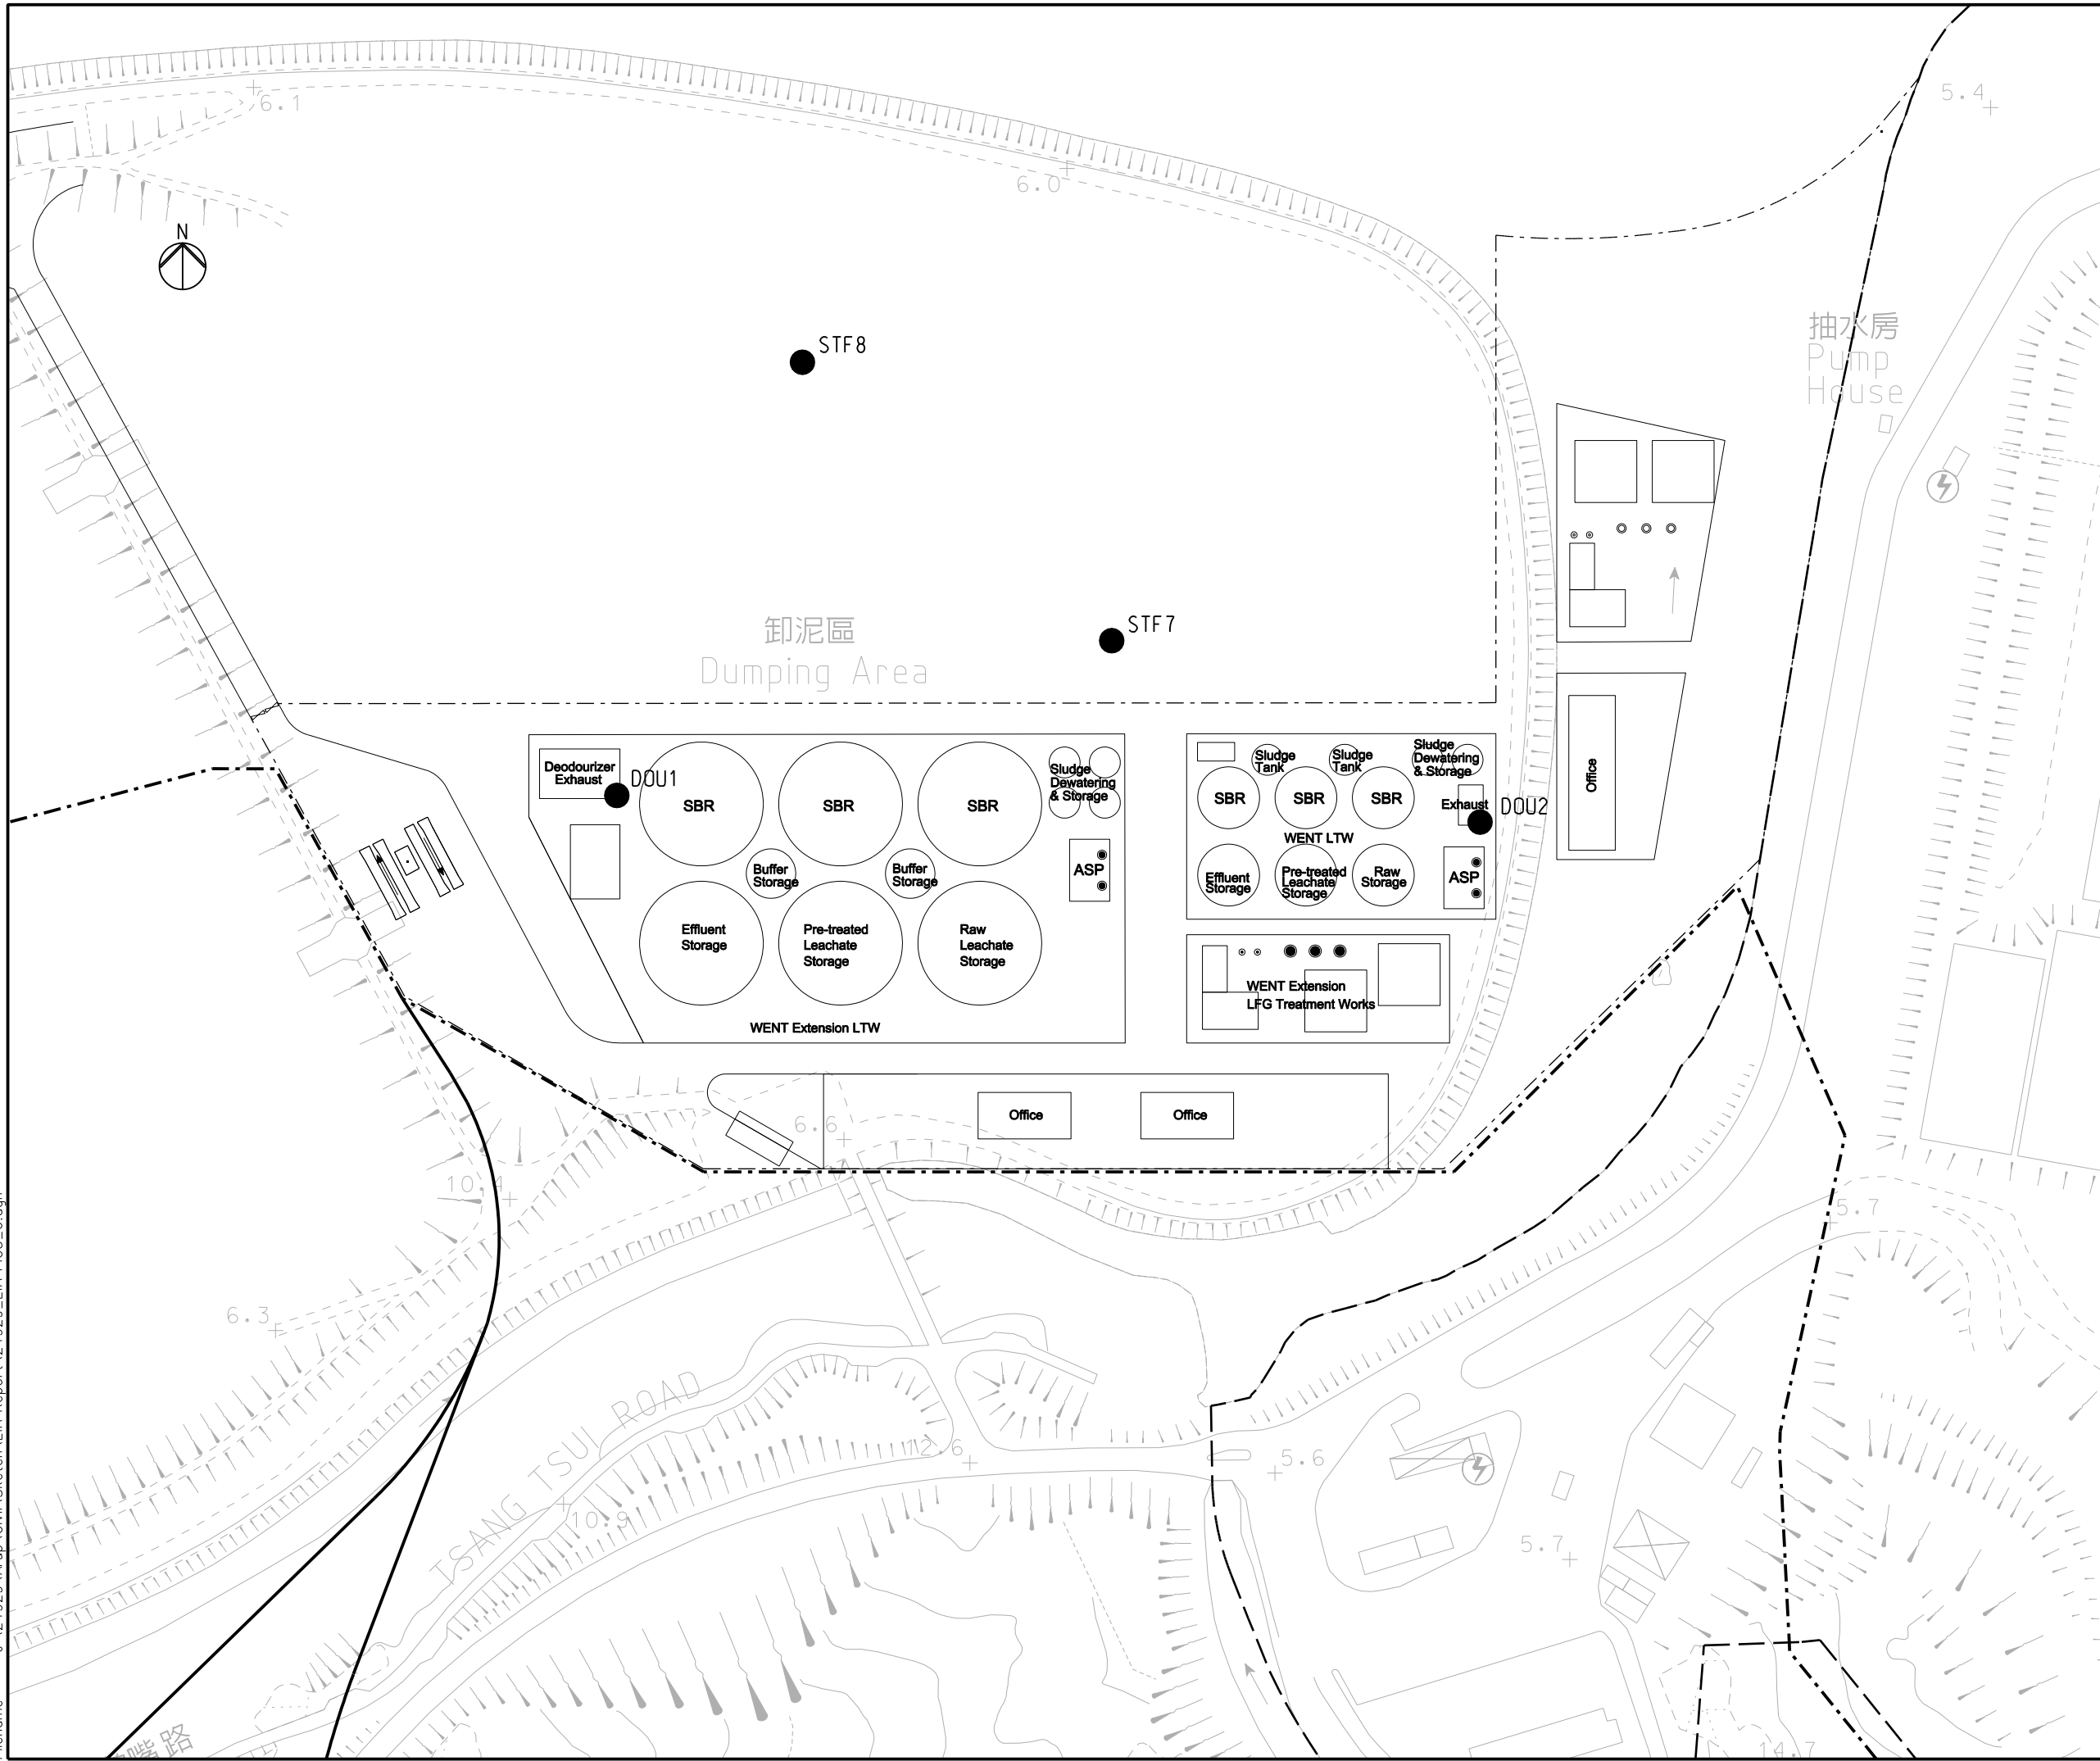

LEGEND

● DEODOURISER UNIT

Rev	Description	By	Date
-	FIRST ISSUE	CL	05/09

Consultant
ARUP 奧雅納工程顧問
 Ove Arup & Partners Hong Kong Limited

Project title
**Agreement No. CE 43/2006 (EP)
 West New Territories (WENT)
 Landfill Extensions
 Feasibility Study**

Drawing title
**LOCATIONS OF
 DEODOURISER UNITS**

Drawing no. FIGURE 3.6		Rev. -	
Drawn CL	Date 05/09	Checked FC	Approved FC
Scale 1 : 2000 ON A3		Status PRELIMINARY	

COPYRIGHT RESERVED

環境保護署
 廢物設施組
 Environmental Protection Department
 Waste Facilities Group