


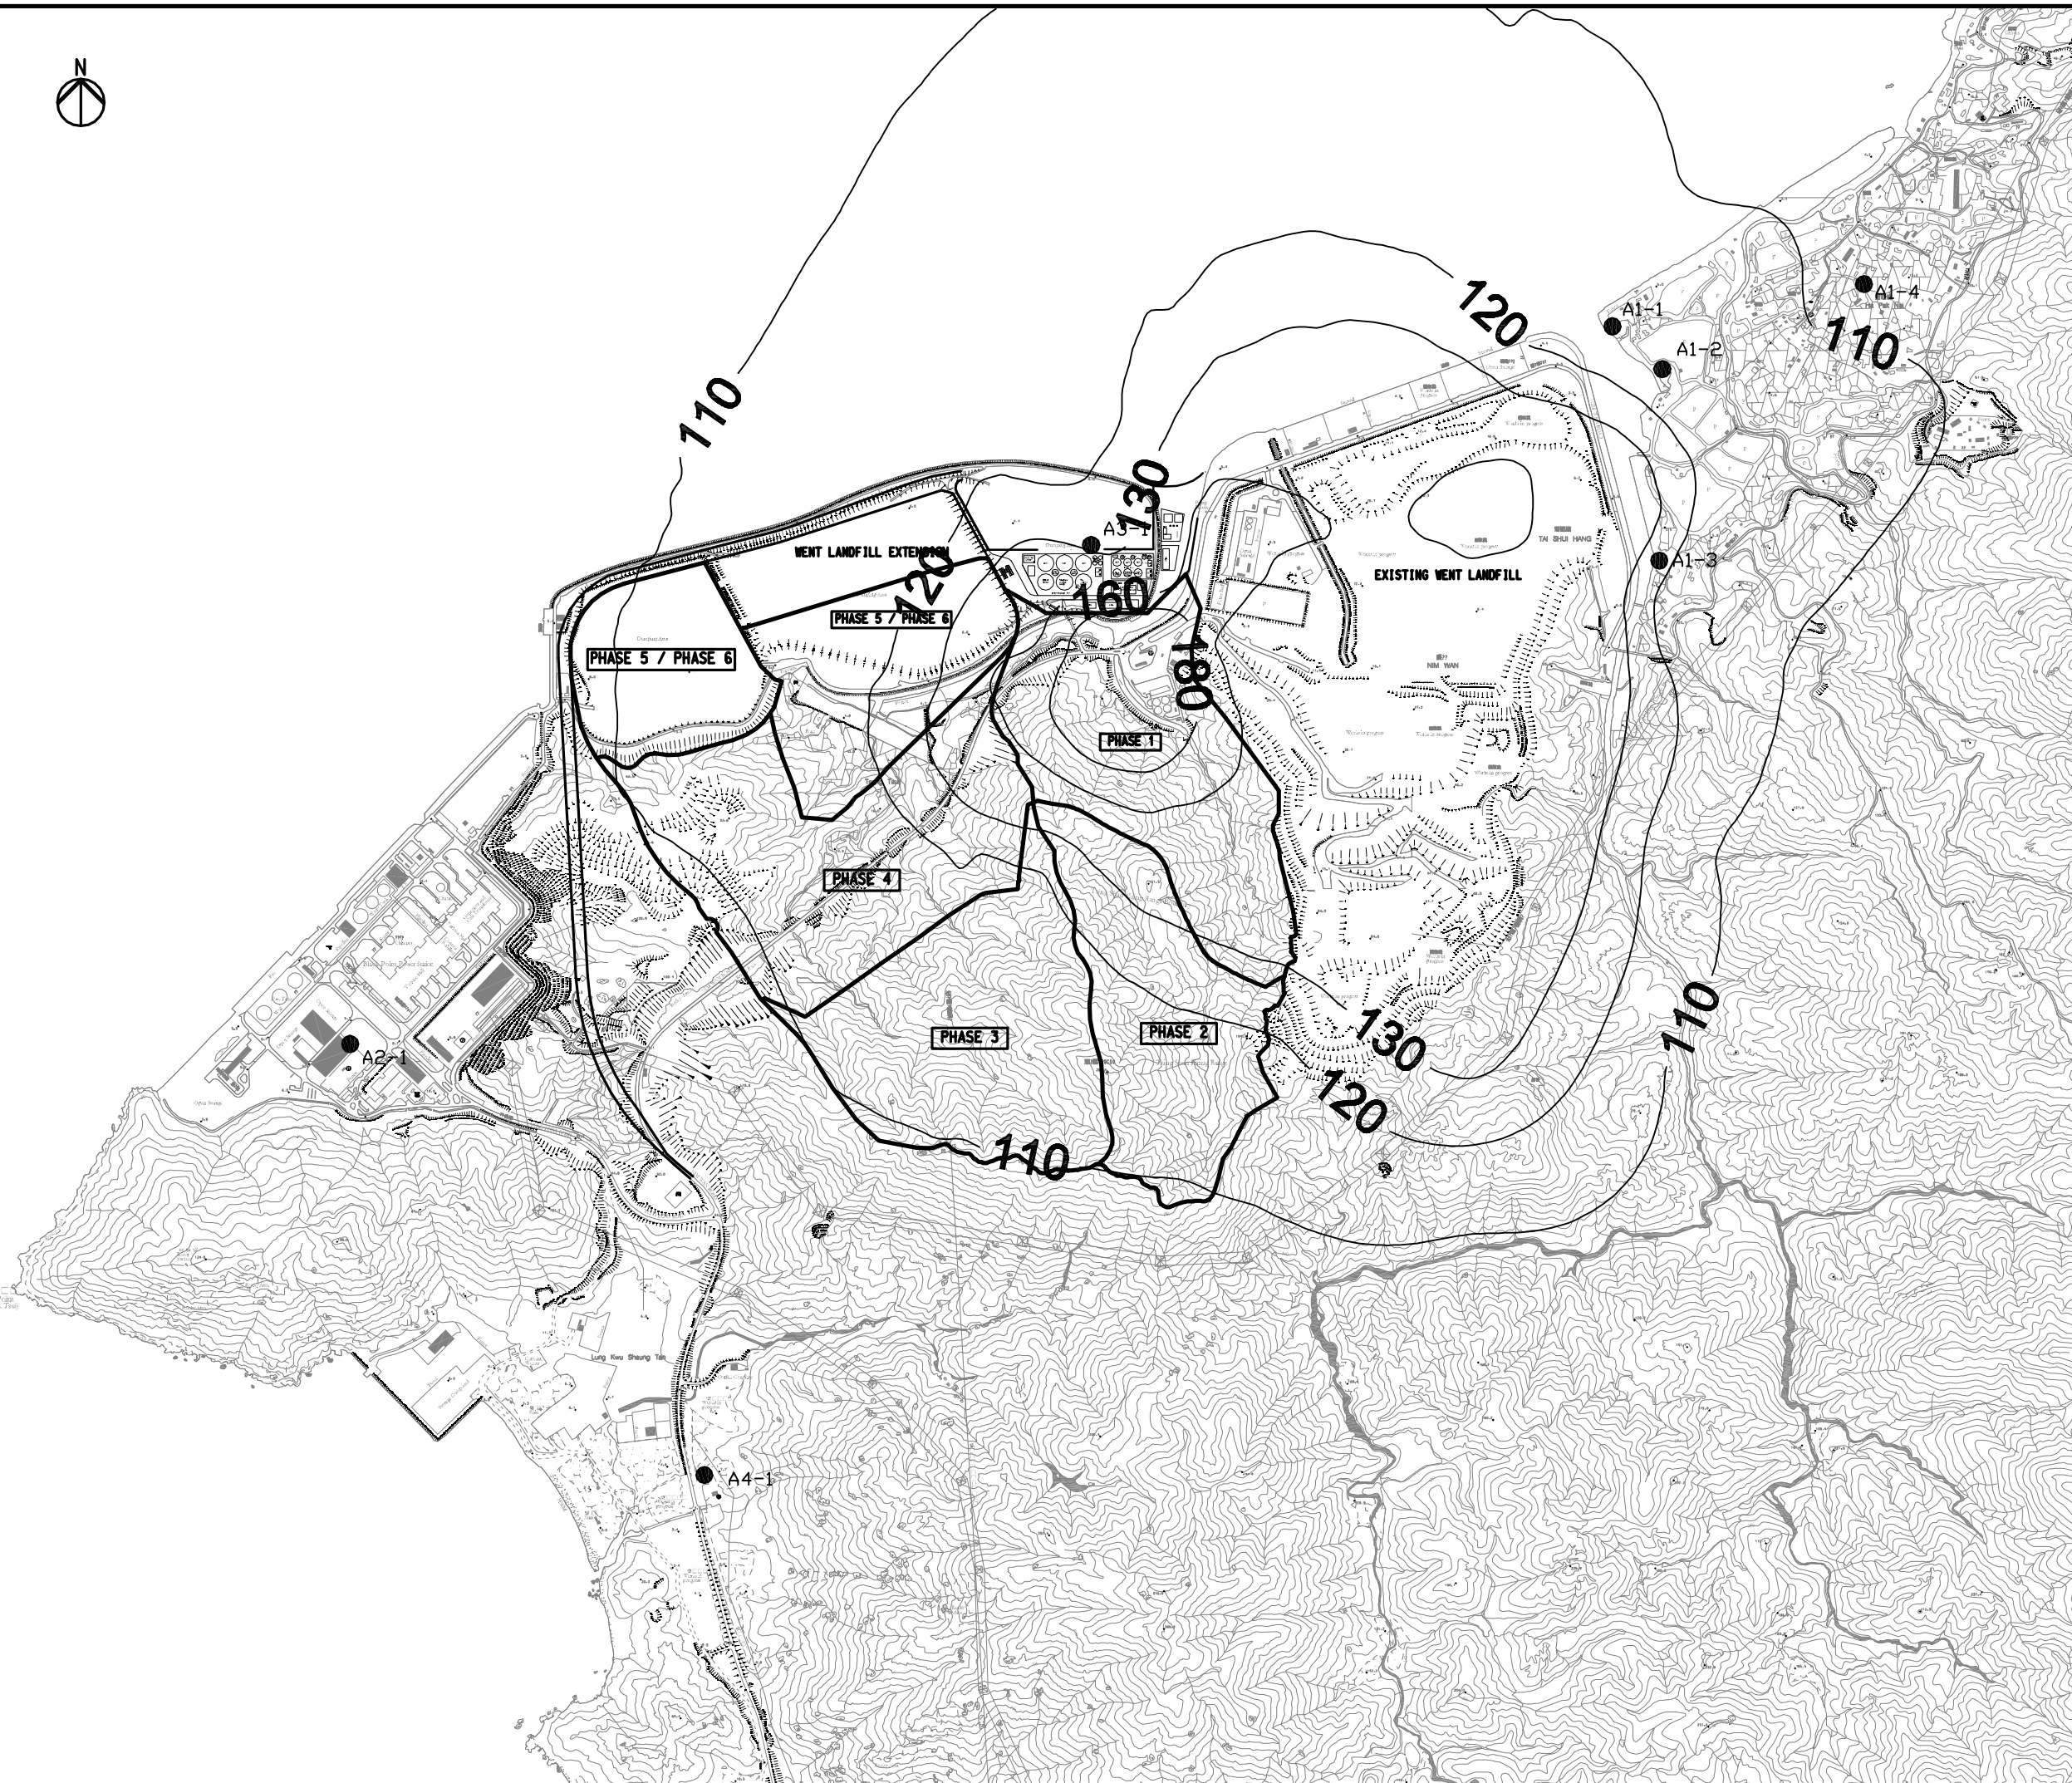

Legend

● ASR



Rev	Description	By	Date
-		FC	01/09

Consultant
ARUP 奧雅納工程顧問
 Ove Arup & Partners Hong Kong Limited

Project title
 Agreement No. CE 43/2006 (EP)
 West New Territories (WENT)
 Landfill Extensions
 Feasibility Study

Drawing title
**CONTOURS OF 24-HOUR
 TSP CONCENTRATION AT 1.5M
 ABOVE GROUND (SCENARIO 1A)**

Drawing no.		Rev.	
Figure 3.8a-2		-	
Drawn	Date	Checked	Approved
GK	07/09	FC	ST
Scale	Status		
1 : 15000 on A3	PRELIMINARY		

COPYRIGHT RESERVED

環境保護署
 廢物設施組
 Environmental Protection Department
 Waste Facilities Business Unit

Printed by : GK July 2009
 Filename : G:\env\project\24929-70\drawings\Base map\WENT Drawing_Air_revised_4\Figure 3.3_ASR.dwg