


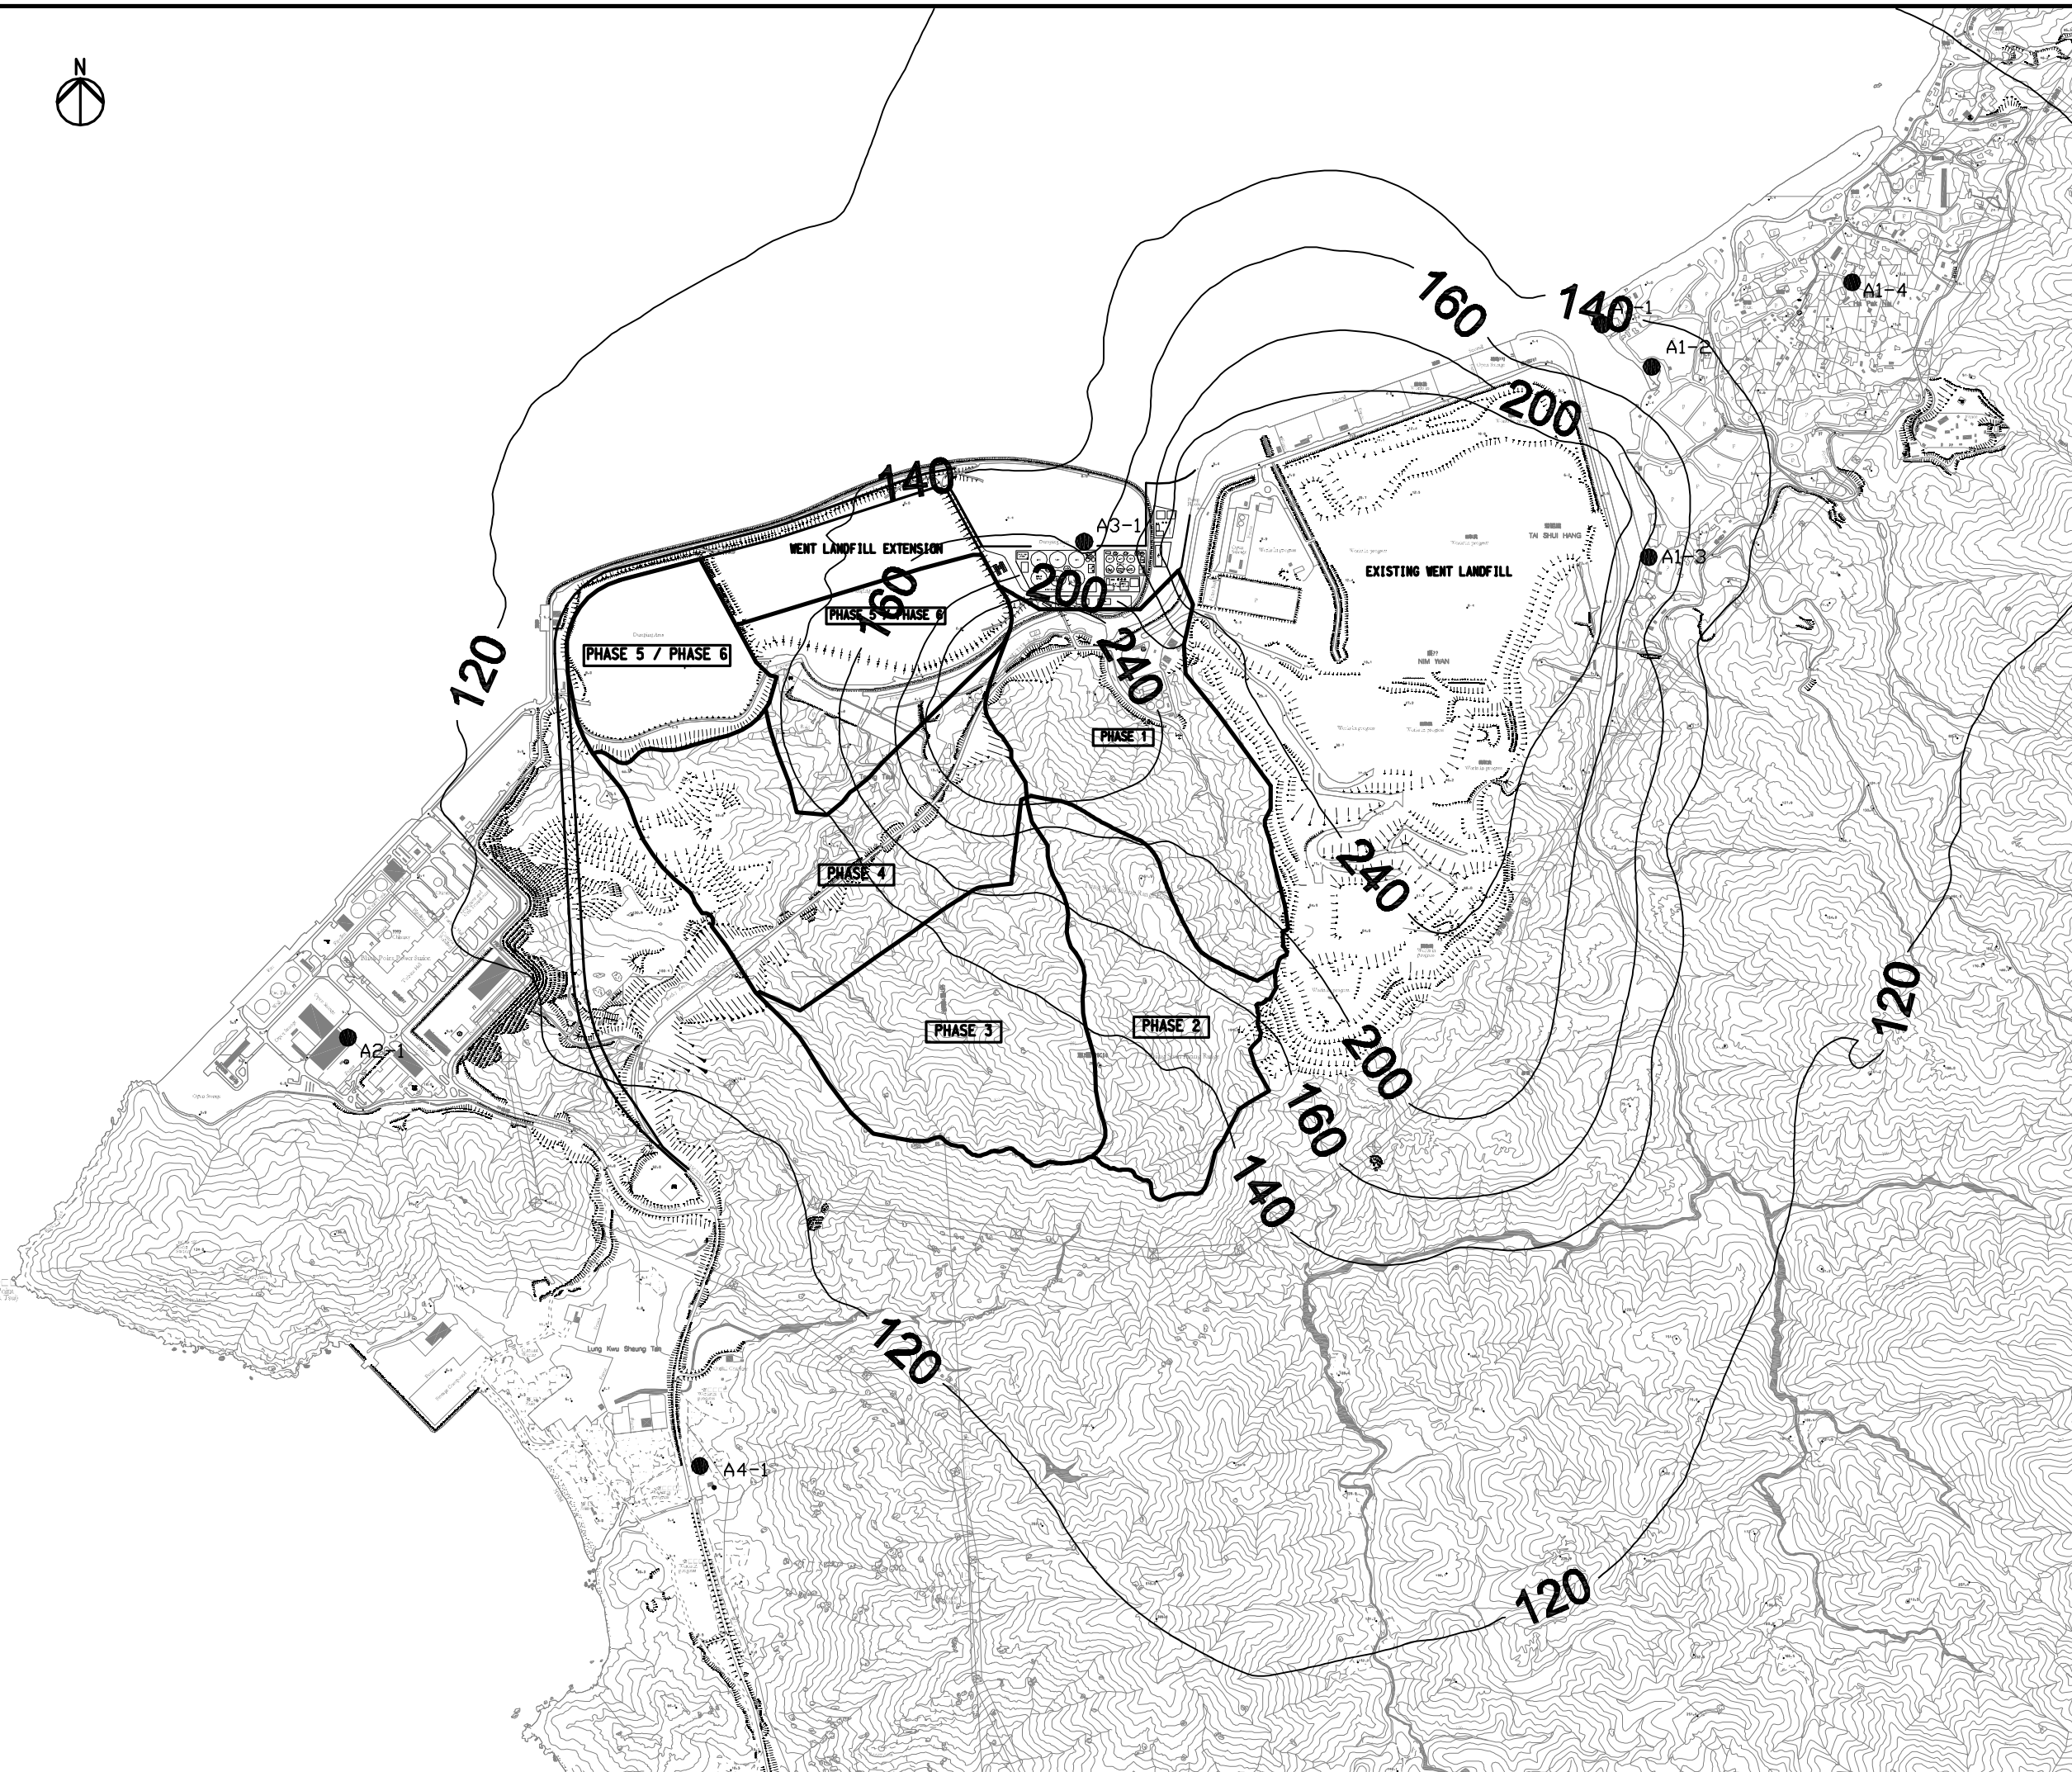

Legend

● ASR



| | | | |
|-----|-------------|----|-------|
| Rev | Description | By | Date |
| - | | FC | 01/09 |

Consultant
ARUP 奧雅納工程顧問
 Ove Arup & Partners Hong Kong Limited

Project title
 Agreement No. CE 43/2006 (EP)
 West New Territories (WENT)
 Landfill Extensions
 Feasibility Study

Drawing title
**CONTOURS OF 1-HOUR
 TSP CONCENTRATION AT 1.5M
 ABOVE GROUND (SCENARIO 1B)**

| | | | |
|-----------------|-------------|---------|----------|
| Drawing no. | | Rev. | |
| Figure 3.8a-3 | | - | |
| Drawn | Date | Checked | Approved |
| GK | 07/09 | FC | ST |
| Scale | Status | | |
| 1 : 15000 on A3 | PRELIMINARY | | |

COPYRIGHT RESERVED

環境保護署
 廢物設施組
 Environmental Protection Department
 Waste Facilities Business Unit

Printed by : GK
 File name : G:\env\project\24929-70\drawings\Base map\WENT map\WENT Drawing_Air_revised_4\Figure 3.3_ASR.dwg
 July 2009