


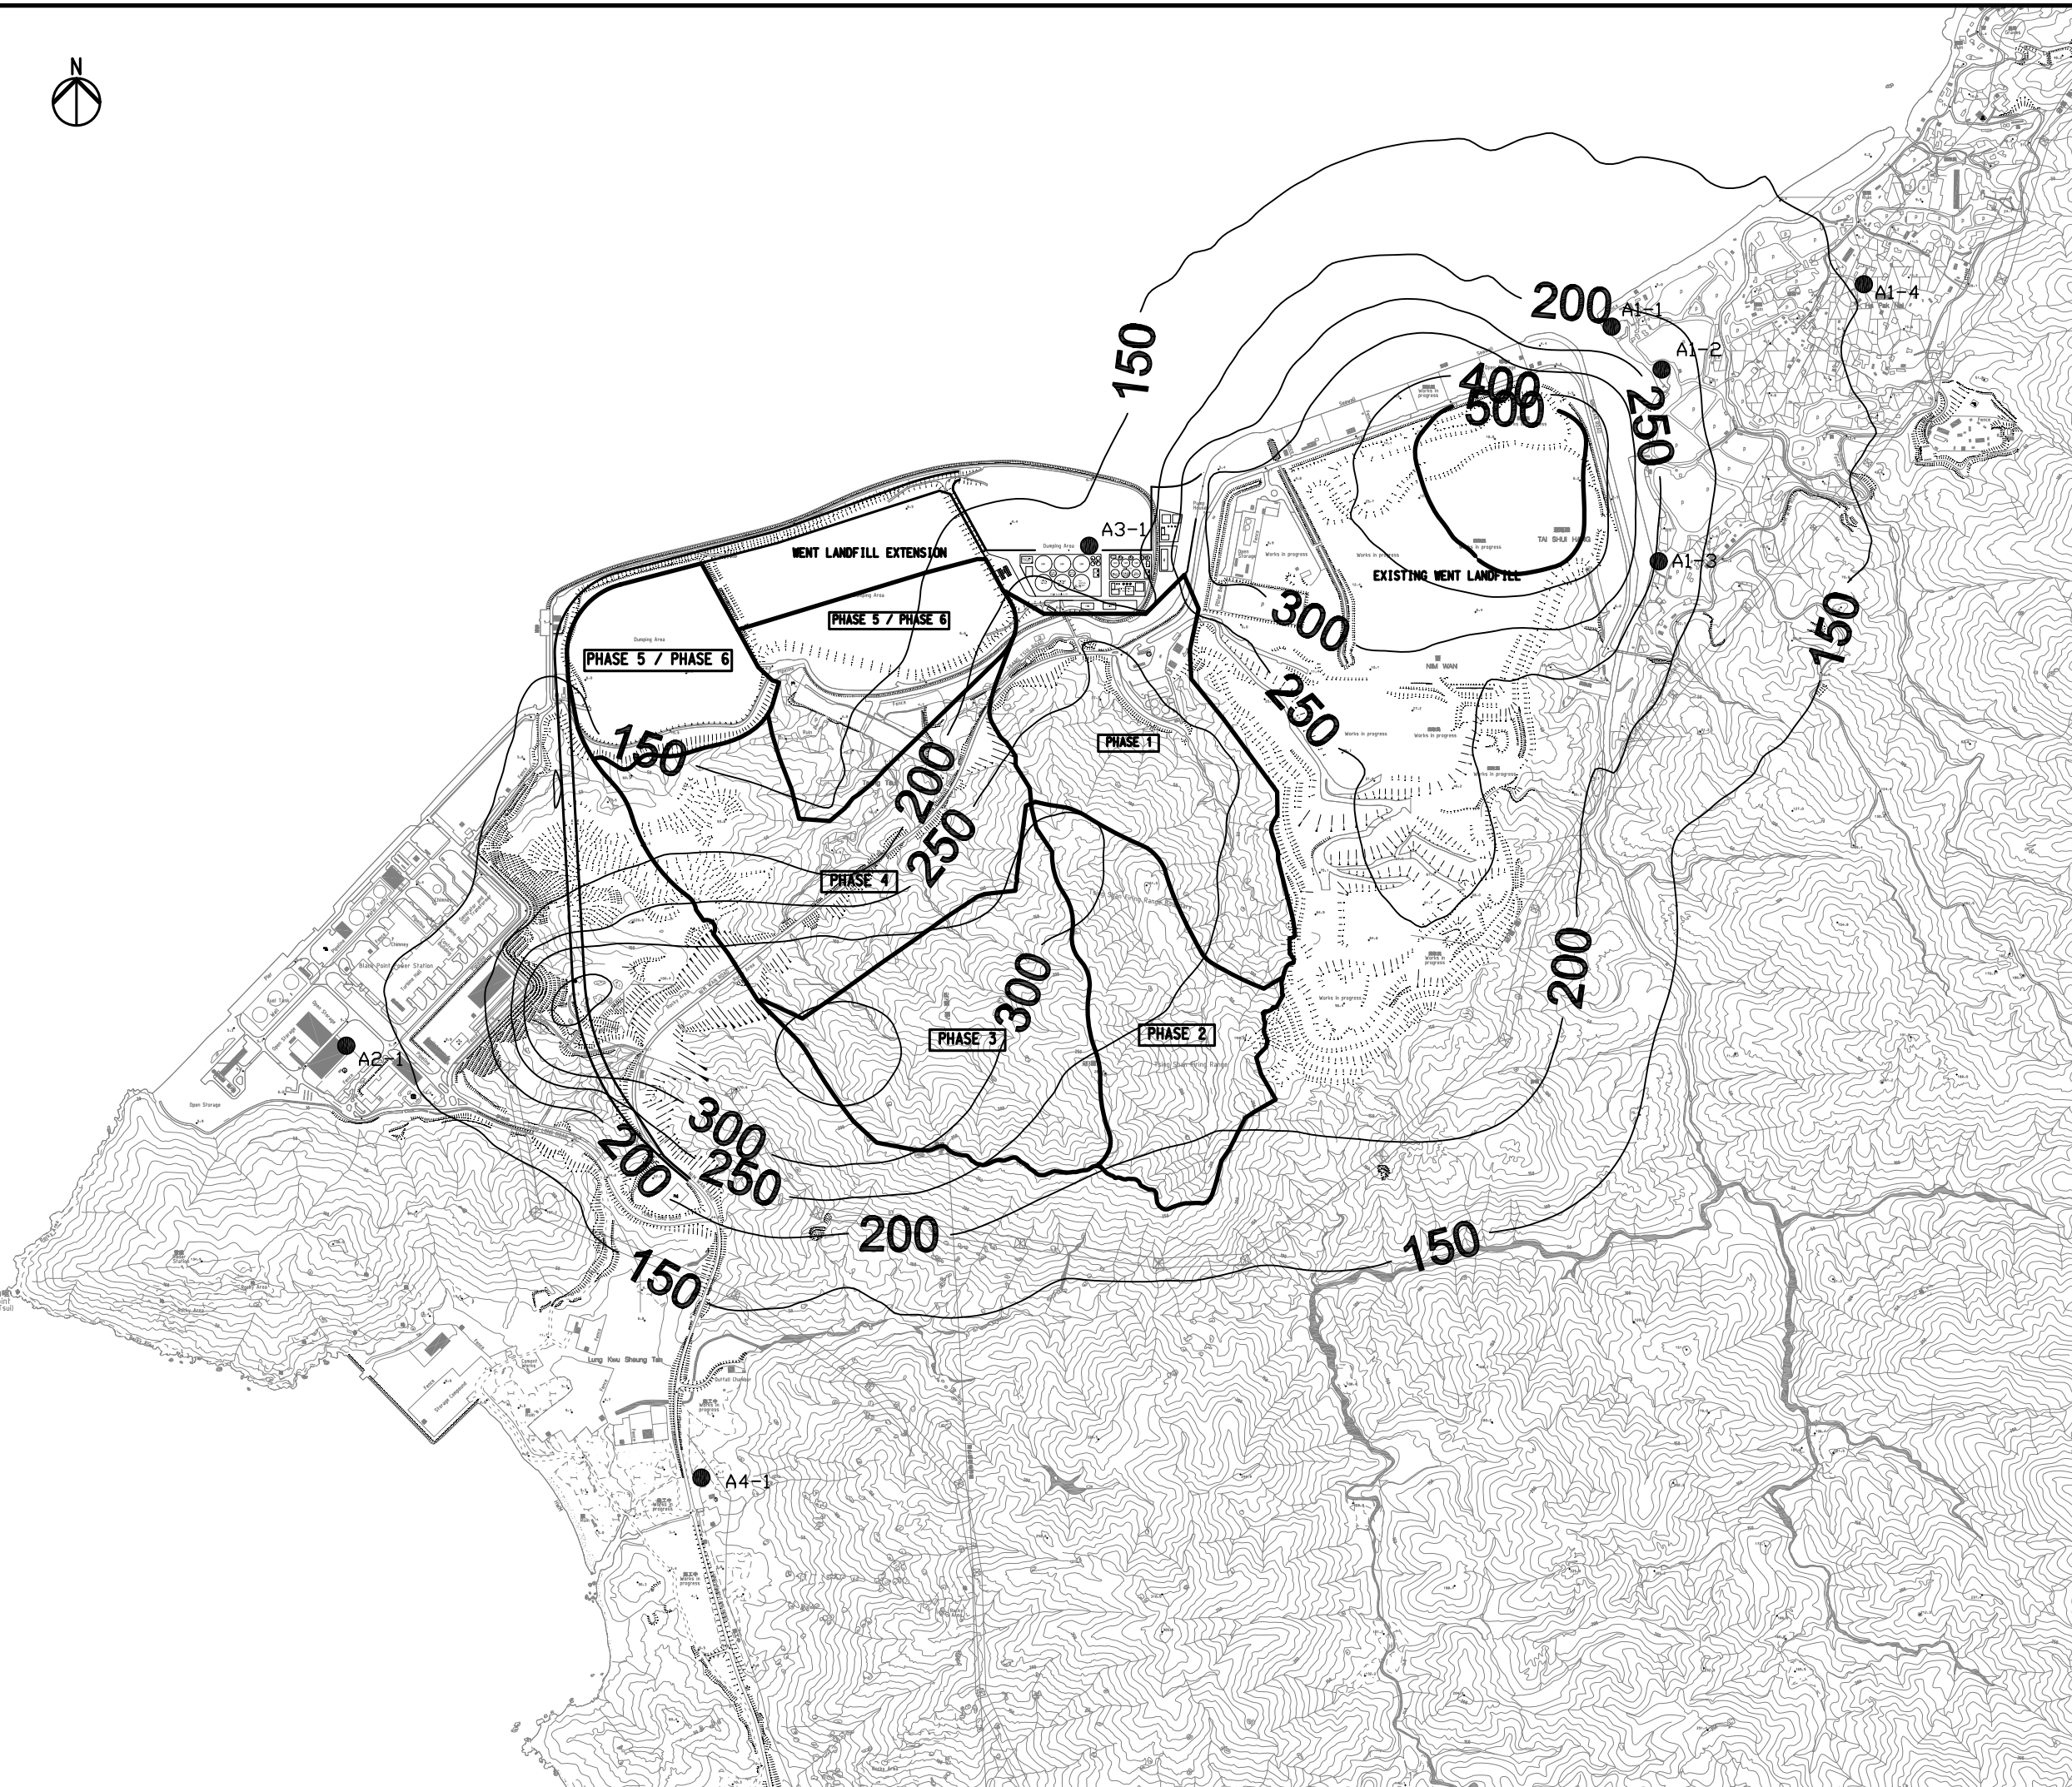

Legend

● ASR



Rev	Description	By	Date
-		FC	01/09

Consultant
ARUP 奧雅納工程顧問
 Ove Arup & Partners Hong Kong Limited

Project title
 Agreement No. CE 43/2006 (EP)
 West New Territories (WENT)
 Landfill Extensions
 Feasibility Study

Drawing title
**CONTOURS OF 1-HOUR
 TSP CONCENTRATION AT 1.5M
 ABOVE GROUND (SCENARIO 2B)**

Drawing no.		Rev.	
Figure 3.8c		-	
Drawn	Date	Checked	Approved
GK	05/09	FC	ST
Scale	Status	PRELIMINARY	
1 : 15000 on A3			

COPYRIGHT RESERVED
 環境保護署
 廢物設施組
 Environmental Protection Department
 Waste Facilities Business Unit

Printed by : GK
 File name : G:\env\project\24929-70\drawings\Base map\WENT Drawing_Air_revised_2\Figure 3.8c_Dust_Contour_TSP_1_Scenario 2B.dwg
 May 2009