


Printed by : GK May 2009
 Filename : G:\env\project\24929-70\drawings\Base map\WENT Drawing_Air_revised_2\Figure 3.8n_Dust_Contour_Annual_Scenario 3_Extension_Contribution.dwg

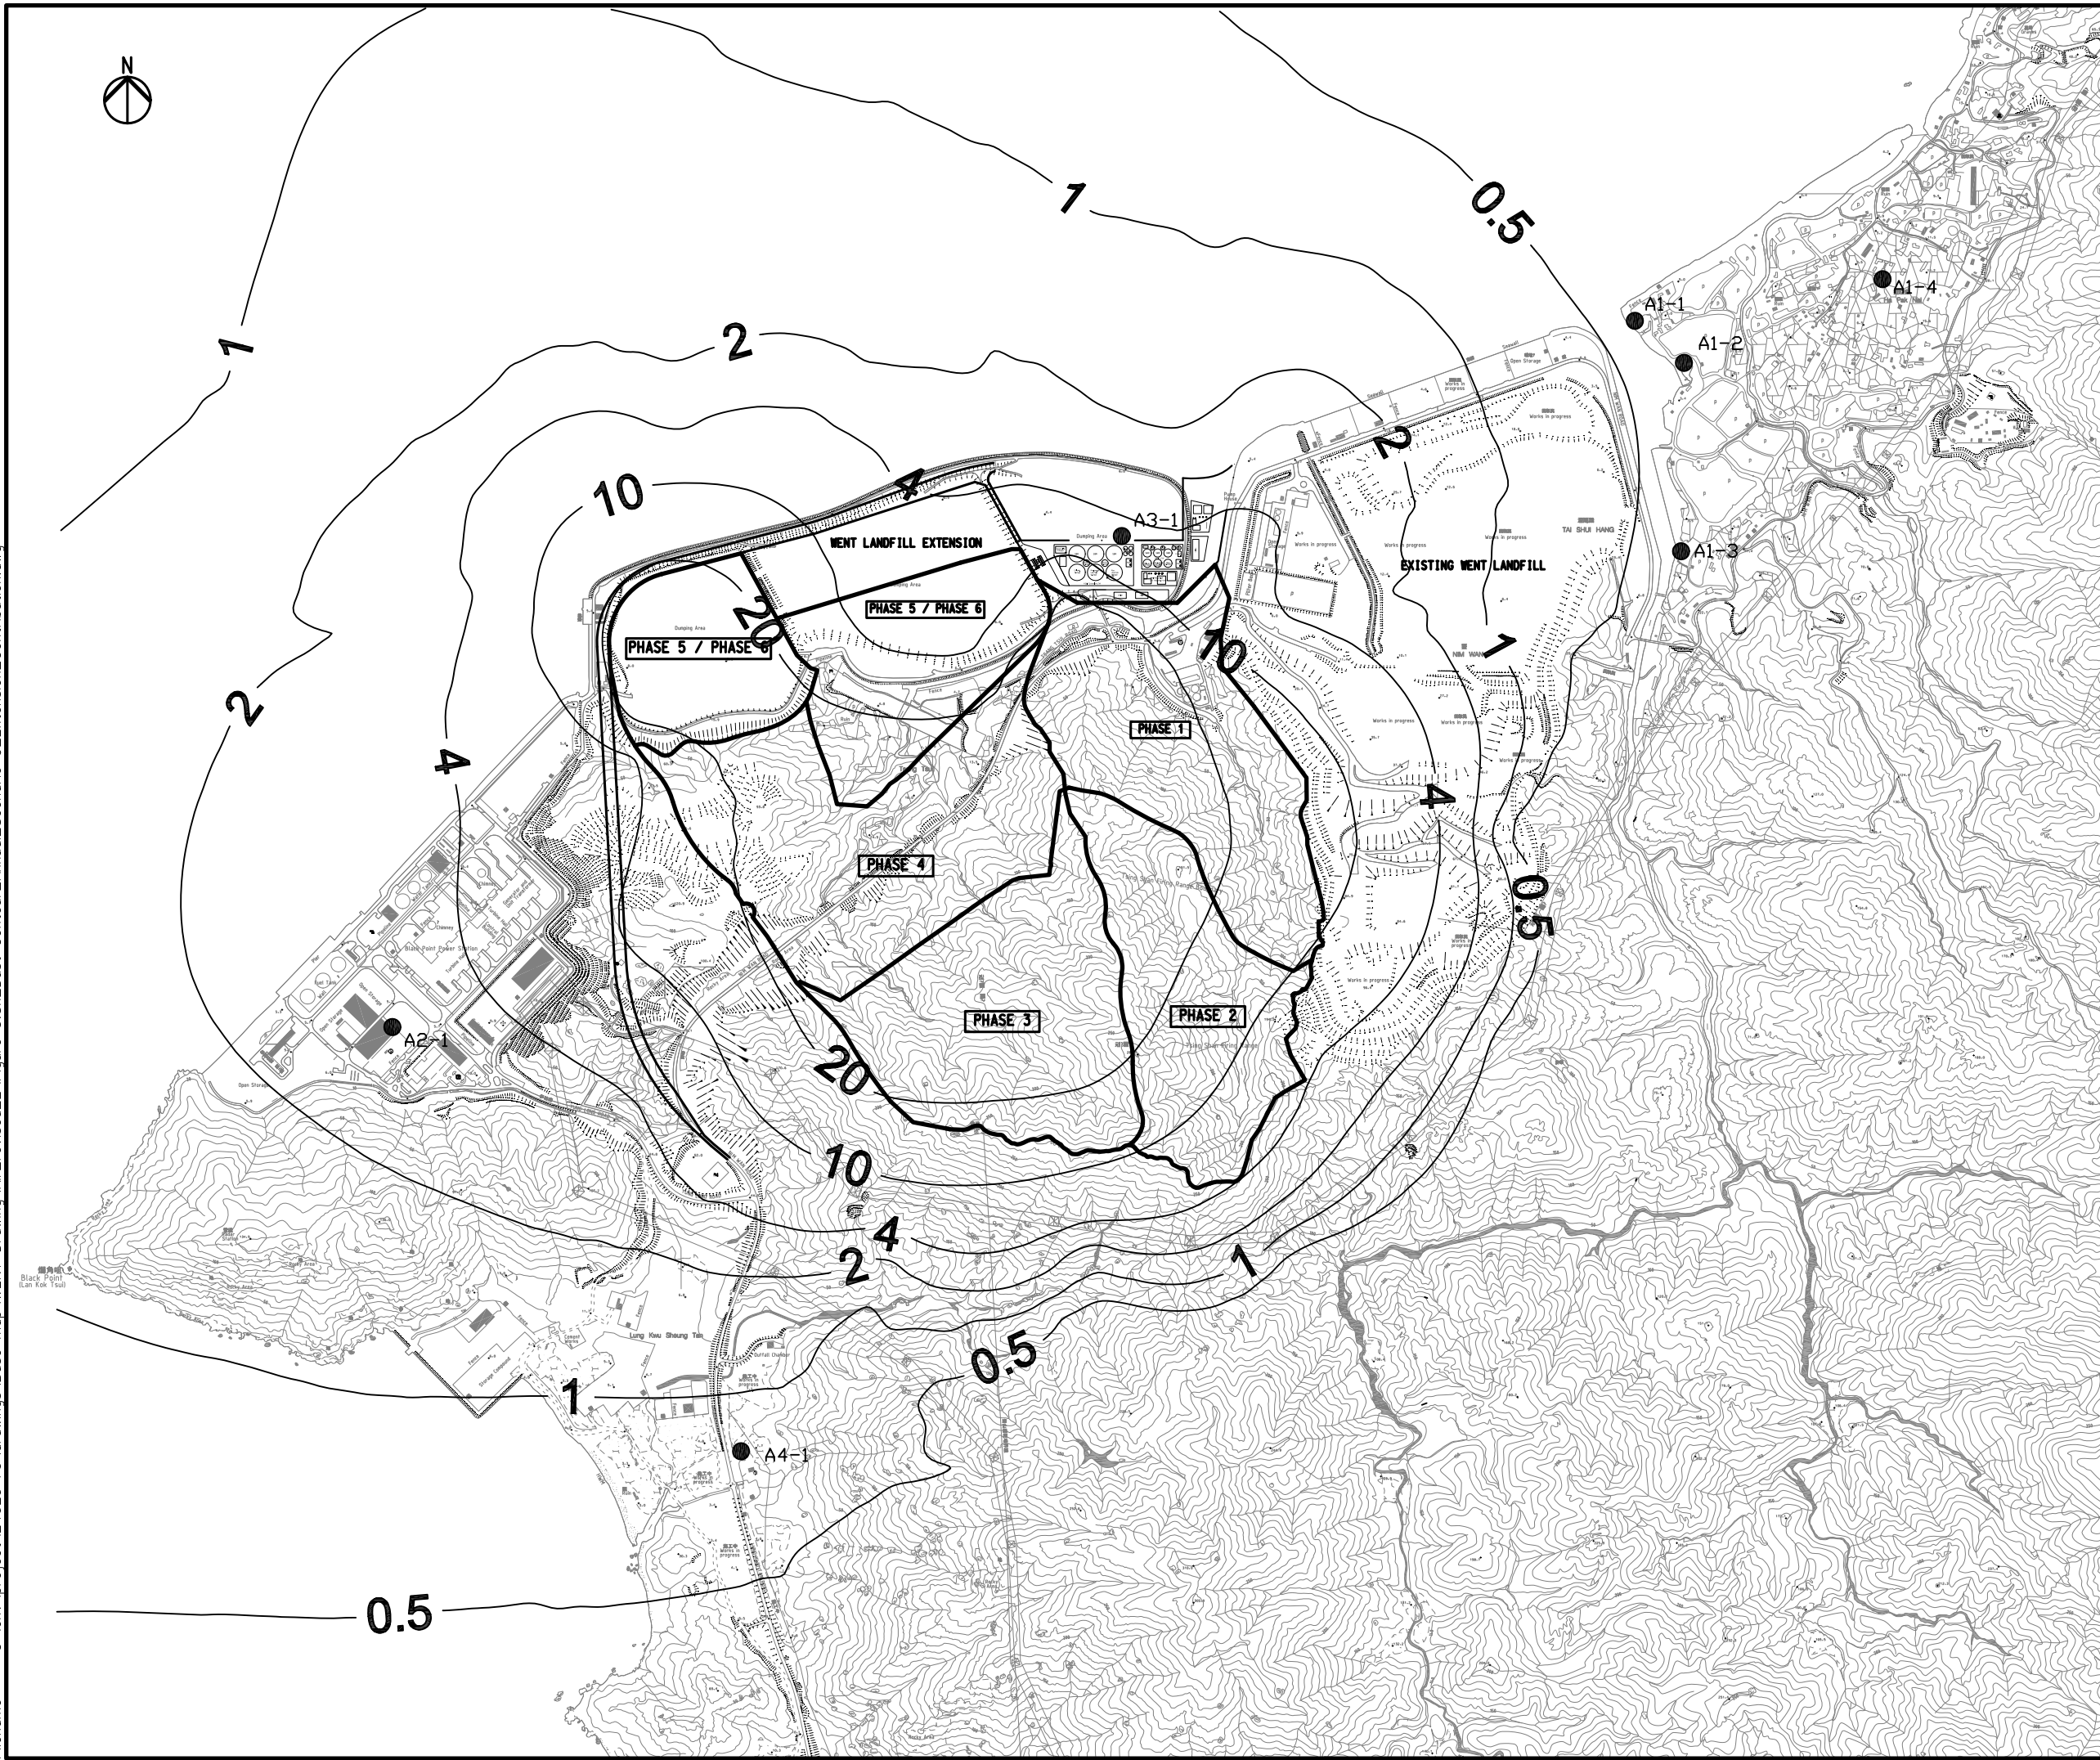

Legend

● ASR

Rev	Description	By	Date
-		FC	01/09

Consultant
ARUP 奧雅納工程顧問
 Ove Arup & Partners Hong Kong Limited

Project title
 Agreement No. CE 43/2006 (EP)
 West New Territories (WENT)
 Landfill Extensions
 Feasibility Study

Drawing title
**COUNTOURS OF CONTRIBUTION
 OF WENT EXTENSION TO ANNUAL
 TSP CONCENTRATION AT 1.5M
 ABOVE GROUND (SCENARIO 3)**

Drawing no.		Rev.	
GK		-	
Drawn	Date	Checked	Approved
GK	05/09	FC	ST
Scale	Status		
1 : 15000 on A3	PRELIMINARY		

COPYRIGHT RESERVED
 環境保護署
 廢物設施組
 Environmental Protection Department
 Waste Facilities Business Unit