
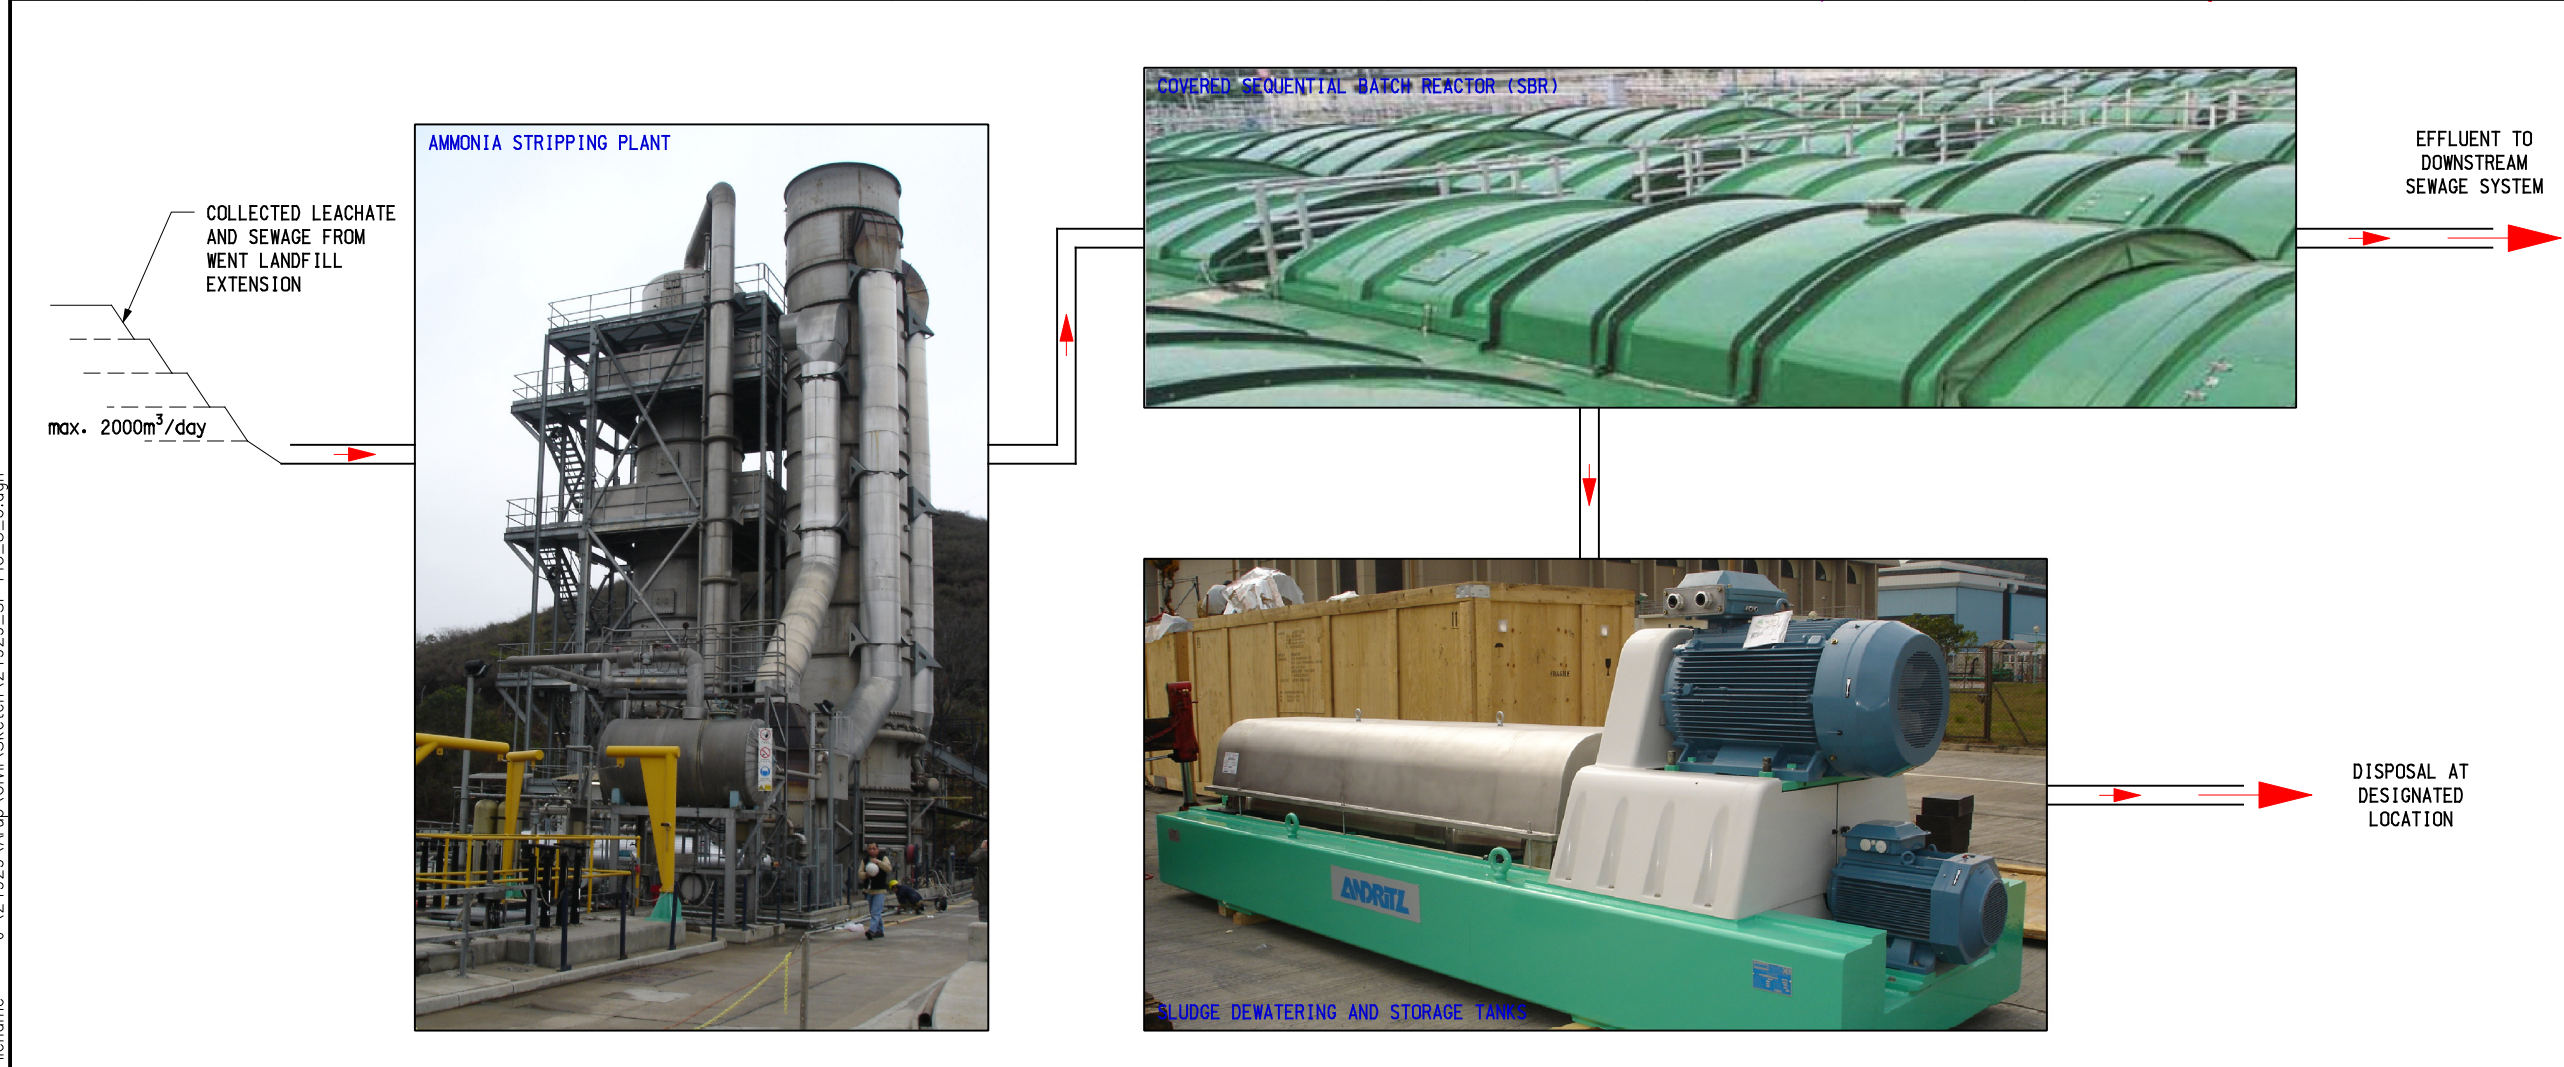


KEY PLAN

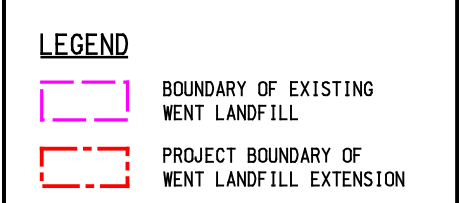

Rev	Description	By	Date
-	FIRST ISSUE	PM	03/09

Consultant
ARUP 奧雅納工程顧問
 Ove Arup & Partners Hong Kong Limited

Project title
**Agreement No. CE 43/2006 (EP)
 West New Territories (WENT)
 Landfill Extensions
 Feasibility Study**

Drawing title
**SCHEMATIC DIAGRAM OF
 THE LEACHATE TREATMENT
 PLANT**

Drawing no. Figure 5.6		Rev. -	
Drawn TN	Date 03/09	Checked PM	Approved FW
Scale 1 : 5000 ON A3	Status PRELIMINARY		

COPYRIGHT RESERVED

環境保護署
 廢物設施組
 Environmental Protection Department
 Waste Facilities Group