


后海湾 (深圳湾)
DEEP BAY (SHENZHEN WAN)



KEY PLAN

- LEGEND**
- BOUNDARY OF EXISTING WENT LANDFILL
 - PROJECT BOUNDARY OF WENT LANDFILL EXTENSION
 - WENT BOUNDARY OF WENT LANDFILL EXTENSION
 - 100.00 CONTOUR LINE
 - ASH LAGOON BOUNDARY
 - BOUNDARY OF TSING SHAN FIRING RANGE
 - STF ACCESS ROAD (BY OTHERS)

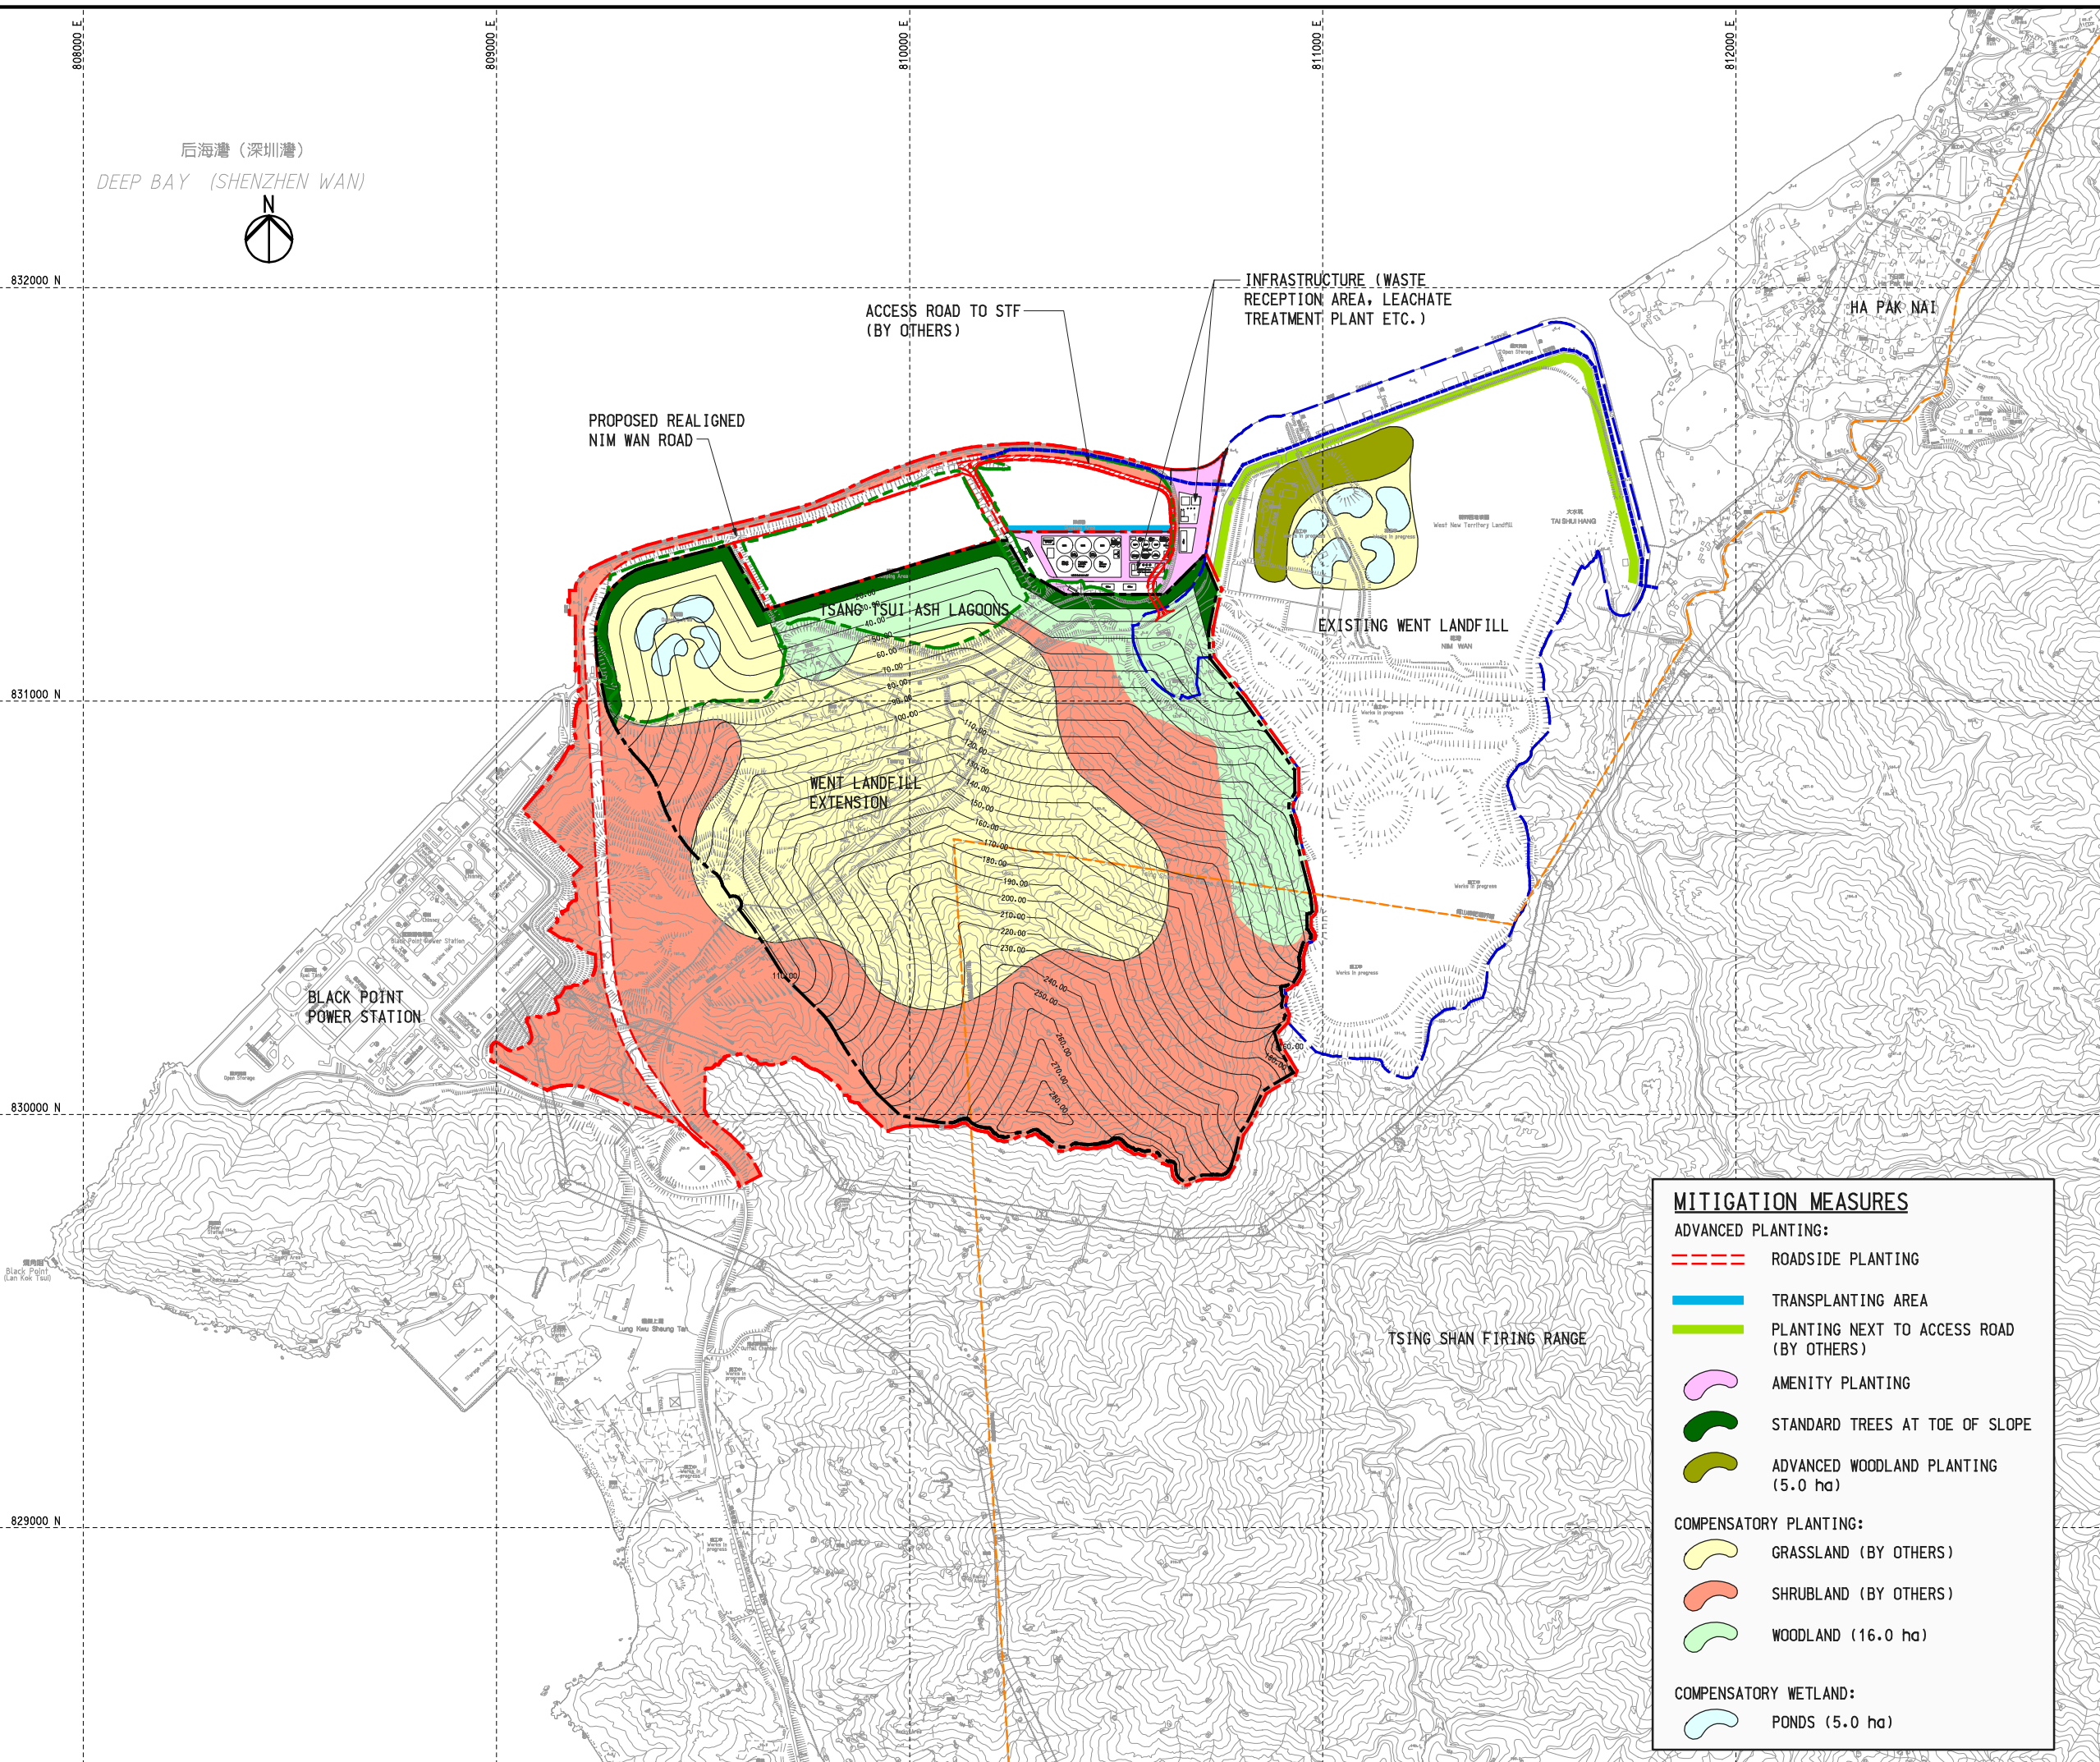

- MITIGATION MEASURES**
- ADVANCED PLANTING:**
- ROADSIDE PLANTING
 - TRANSPLANTING AREA
 - PLANTING NEXT TO ACCESS ROAD (BY OTHERS)
 - AMENITY PLANTING
 - STANDARD TREES AT TOE OF SLOPE
 - ADVANCED WOODLAND PLANTING (5.0 ha)
- COMPENSATORY PLANTING:**
- GRASSLAND (BY OTHERS)
 - SHRUBLAND (BY OTHERS)
 - WOODLAND (16.0 ha)
- COMPENSATORY WETLAND:**
- PONDS (5.0 ha)

Rev	Description	By	Date
-	FIRST ISSUE	PM	05/09

Consultant
ARUP 奧雅納工程顧問
Ove Arup & Partners Hong Kong Limited

Project title
**Agreement No. CE 43/2006 (EP)
West New Territories (WENT)
Landfill Extensions
Feasibility Study**

Drawing title
LANDSCAPE PLAN

Drawing no. FIGURE 8.12		Rev. A	
Drawn CN	Date 05/09	Checked PM	Approved FW
Scale 1 : 15000 ON A3		Status PRELIMINARY	

COPYRIGHT RESERVED
 環境保護署
廢物設施組
Environmental Protection Department
Waste Facilities Group

Printed by : °°°
Filename : J:\24929\Arup\Civil\Sketch\24929_SK14002.dgn