





DETAILS OF ILLUSTRATION OF MITIGATION MEASURES BY EXAMPLES OF RESTORED LANDFILL SITES  
 - TSEUNG KWAN O PHASE 1  
 - SAI TSO WAN PLAYGROUND


Development with Mitigation (Year 10 of Restoration and Aftercare Phases)

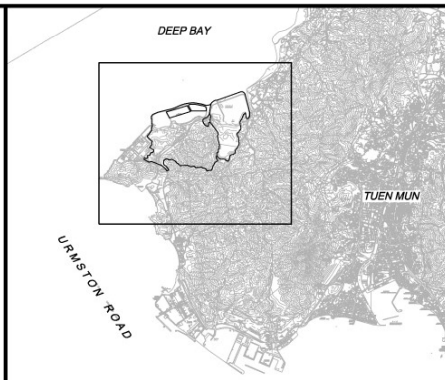

KEY PLAN

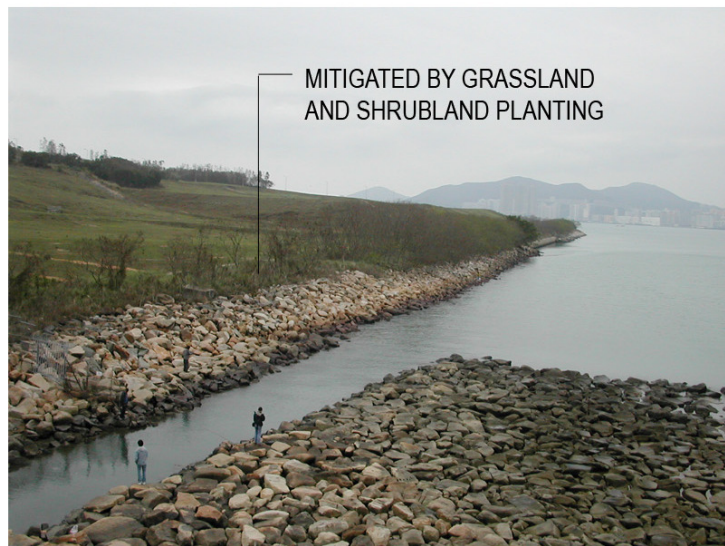

MITIGATED BY GRASSLAND AND SHRUBLAND PLANTING

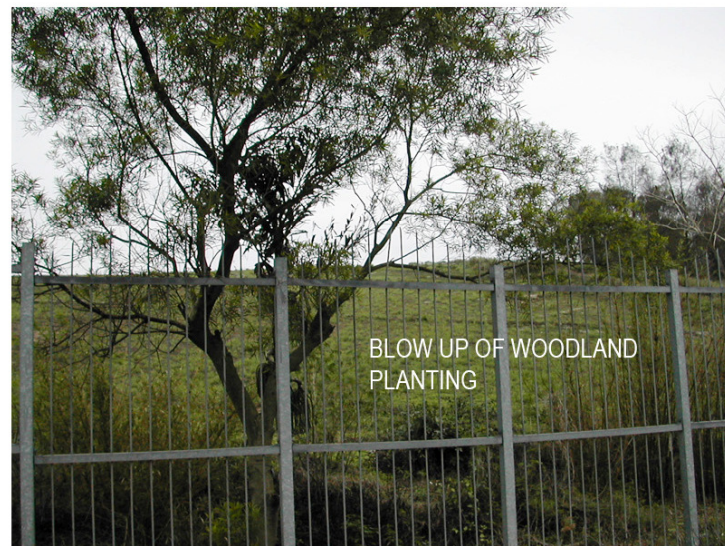

BLOW UP OF WOODLAND PLANTING



MITIGATED BY ROADSIDE TREE PLANTING



MATURE WOODLAND, SHRUBLAND AND GRASSLAND COMBINATION TO BLEND WITH NATURE



Detail - Example of Restored Landfill Site - Tseung Kwan O Phase 1 (Just Restored)

Detail - Example of Restored Landfill Site - Sai Tso Wan Playground (Change of Other Use Already)

Rev	Description	By	Date
-	FIRST ISSUE	PM	01/09

Consultant  
**ARUP** 奧雅納工程顧問  
 Ove Arup & Partners Hong Kong Limited

Project title  
 Agreement No. CE 43/2006 (EP)  
 West New Territories (WENT)  
 Landfill Extensions  
 Feasibility Study

Drawing title  
 VIEW OF VSR4 (SHEET 3 OF 3)

Drawing no. <b>FIGURE 8.8b</b>		Rev. -	
Drawn RY	Date 01/09	Checked PM	Approved FW
Scale 1 : 15000 ON A3		Status PRELIMINARY	

COPYRIGHT RESERVED  
 環境保護署  
 廢物設施組  
 Environmental Protection Department  
 Waste Facilities Group