


APPENDIX 6N

**Proposed APM
Alignment**

DO NOT SCALE DRAWING. CHECK ALL DIMENSIONS ON SITE.
 ALL RIGHTS RESERVED.
 © AEC ARUP & PARTNERS HONG KONG LIMITED.

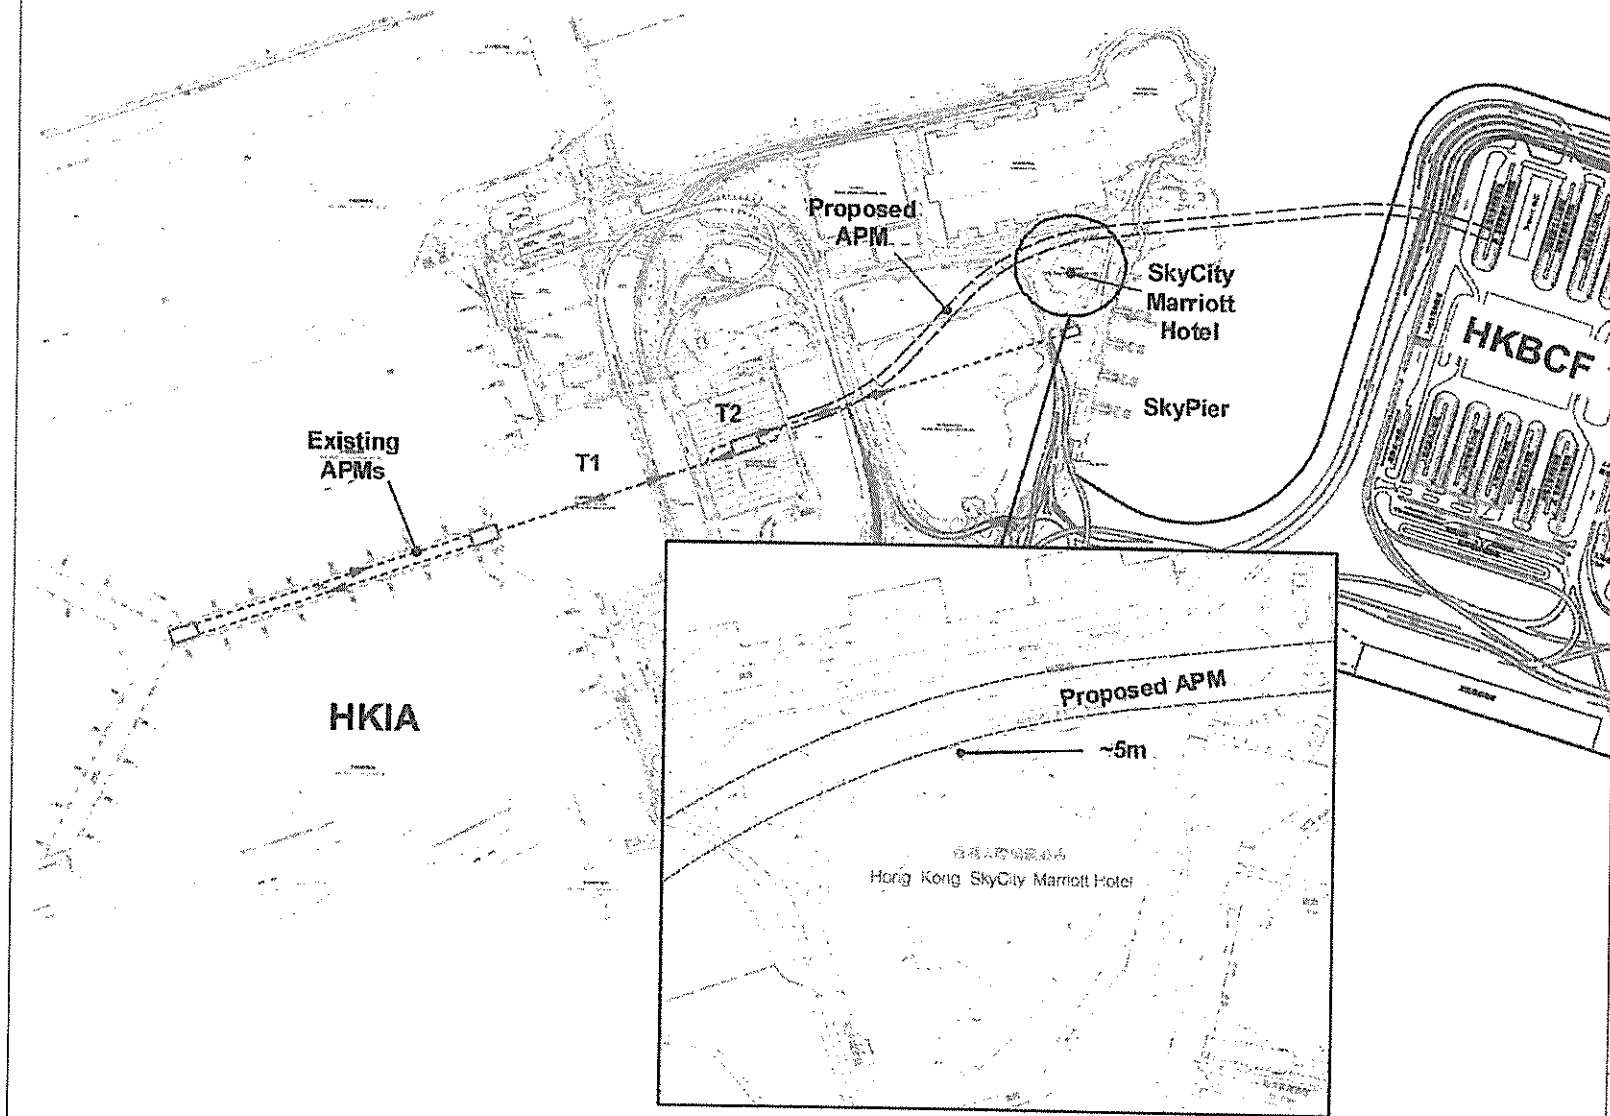

Mark	Date	By	Rev.

Drawing Status

Job Title
Kong-Zuhai-Macao Bridge
 Hong Kong Boundary Crossing Facilities
 - Investigation

Drawing Title
Proposed APM Alignment

ARUP Arcadis | AECOM | HOK | Jacobs | Stantec
 One Arup & Partners Hong Kong Limited

Scale: NTS @A1

Rev.	Date	Drawn	Checked	Posted	Rev.
01	01/05/09	EL	FC	ST	

Job No.	25308-50	Drawing No.	EN/1005/A	Rev.	0
---------	----------	-------------	-----------	------	---