


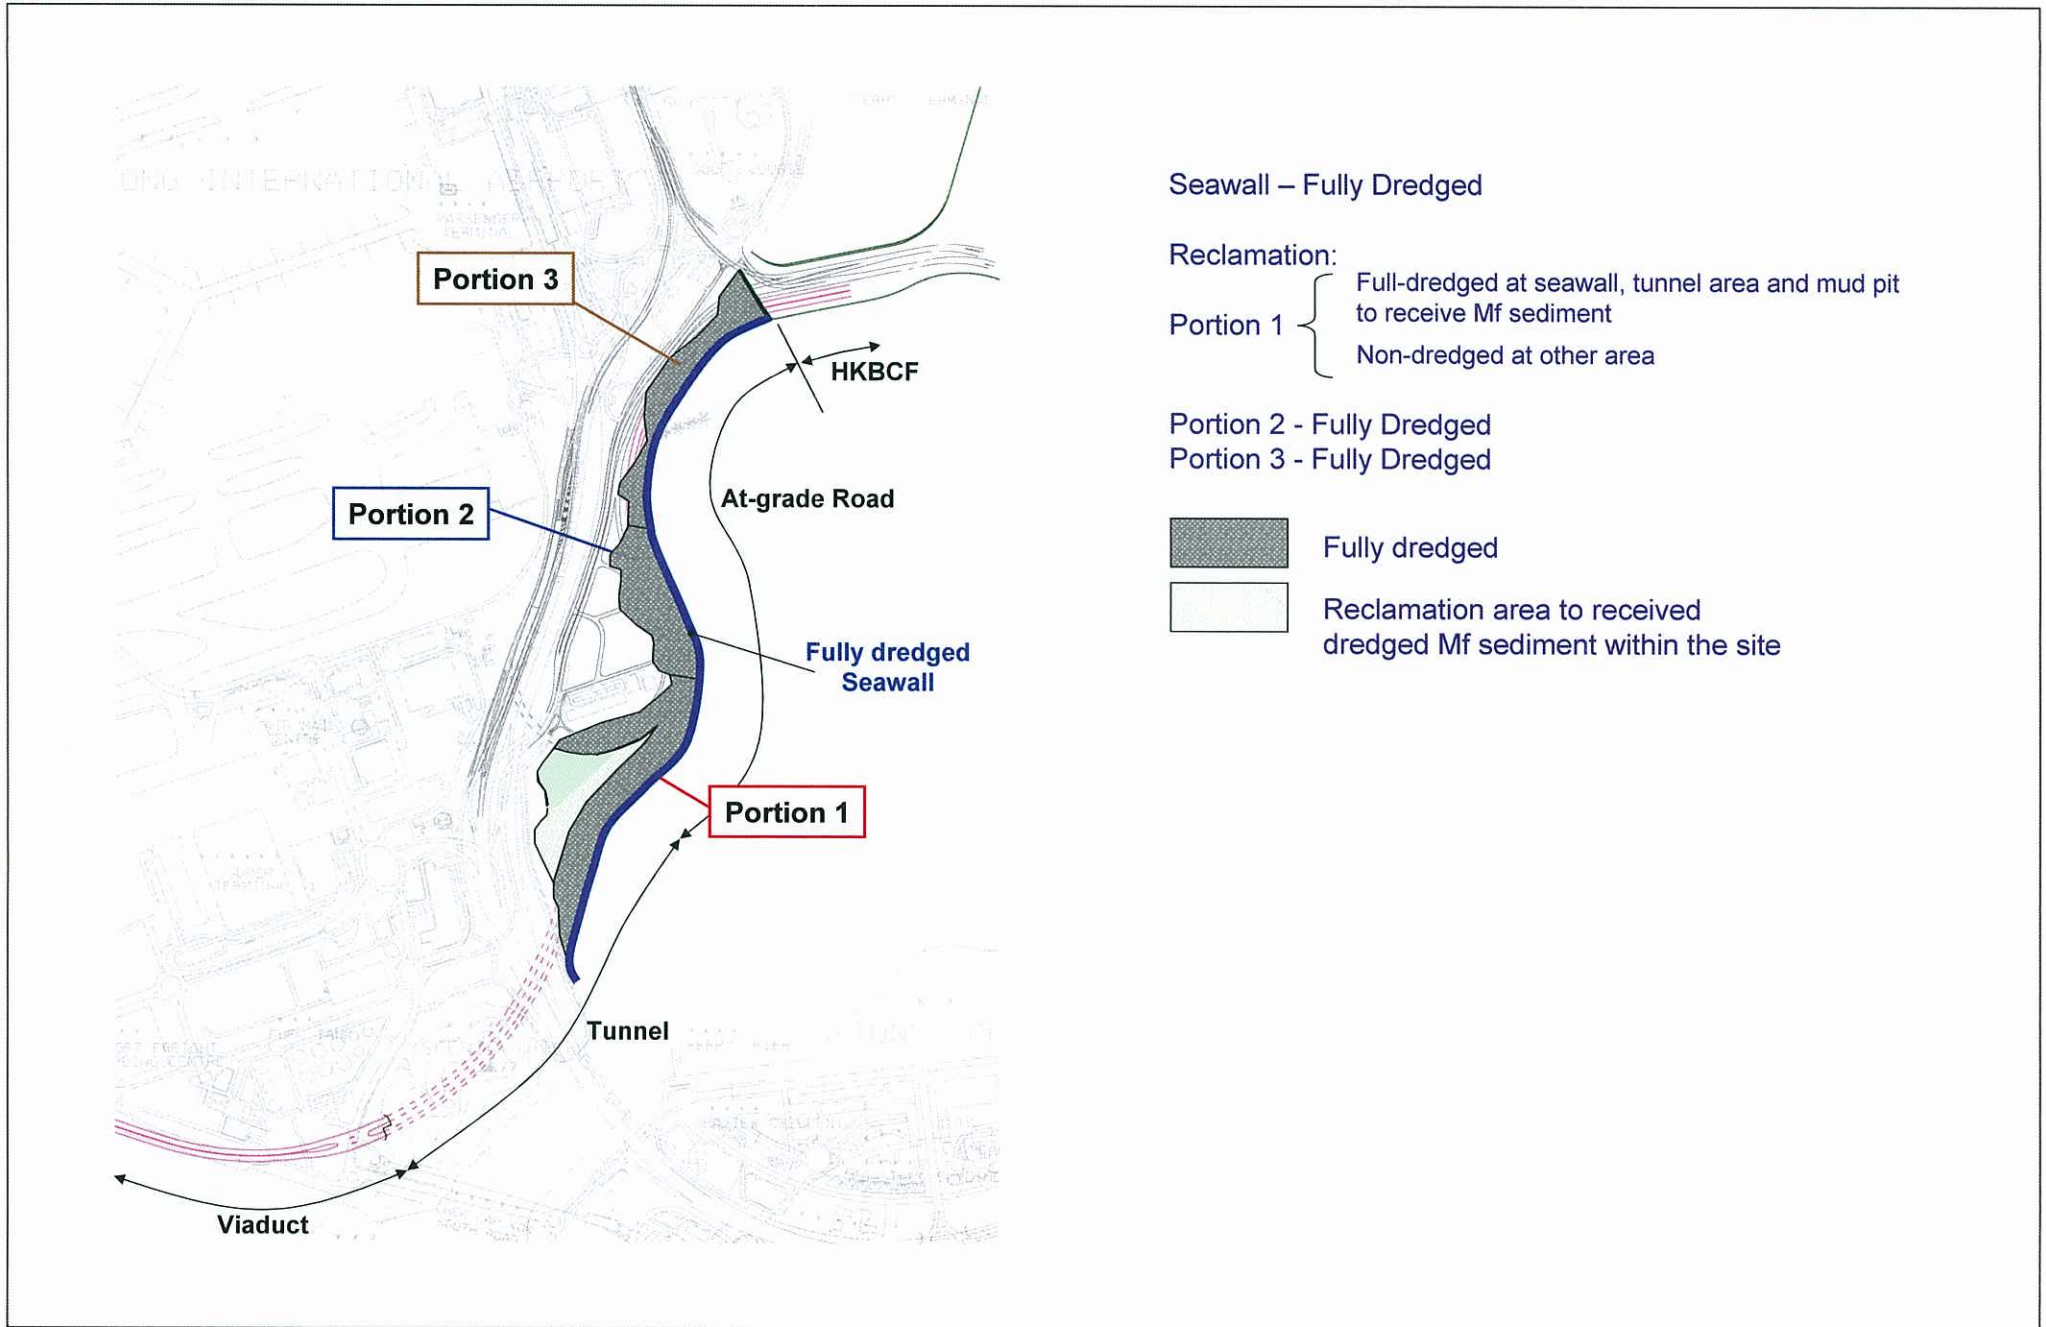
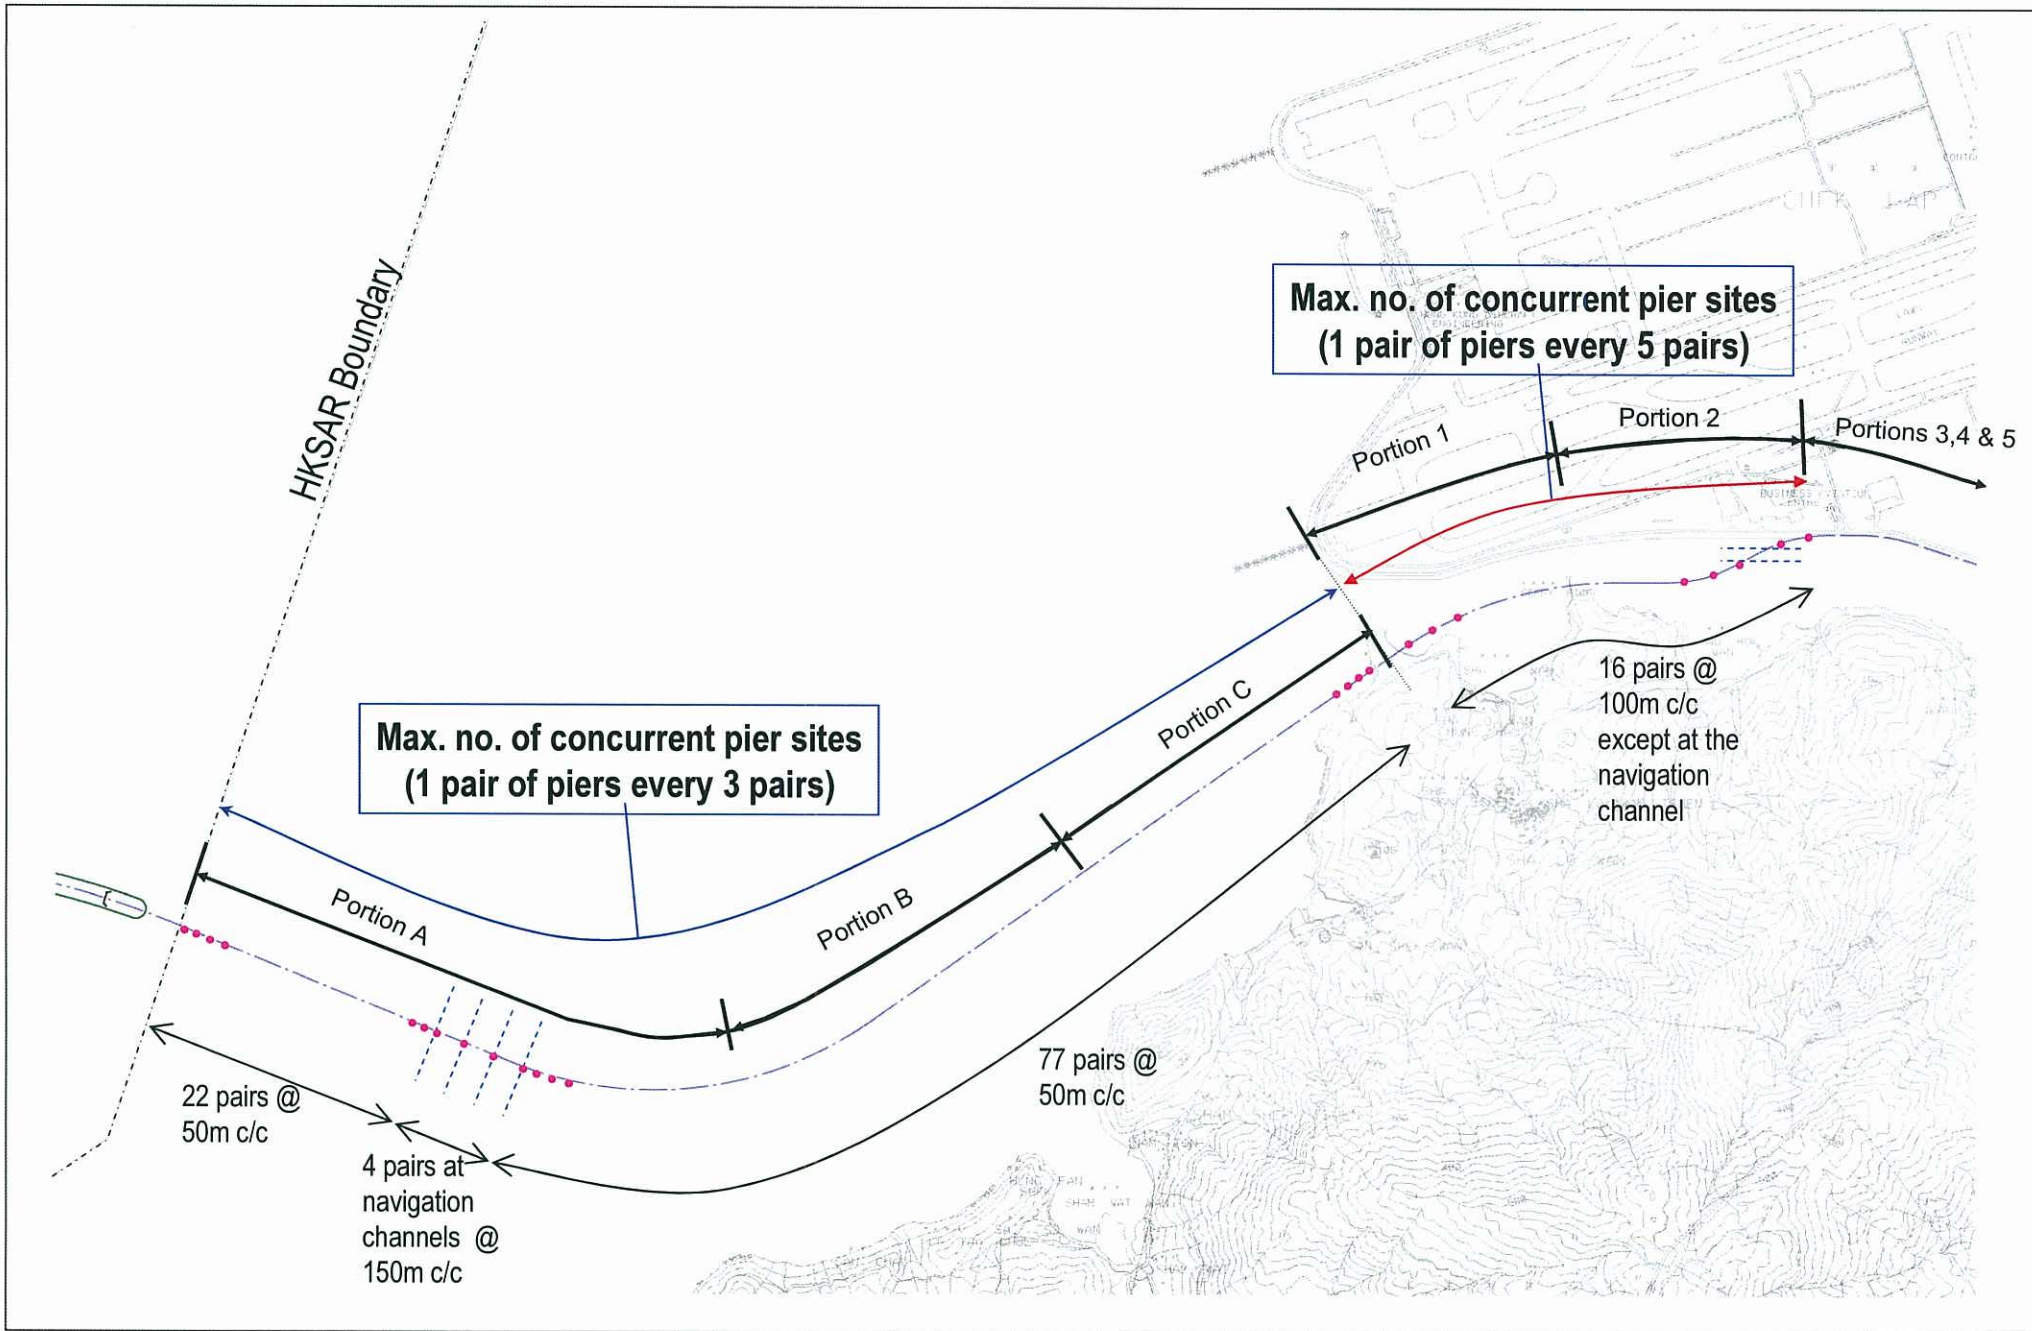


APPENDIX 9C

**Construction Sequence
and Construction
Programme – HKLR
Reclamation**

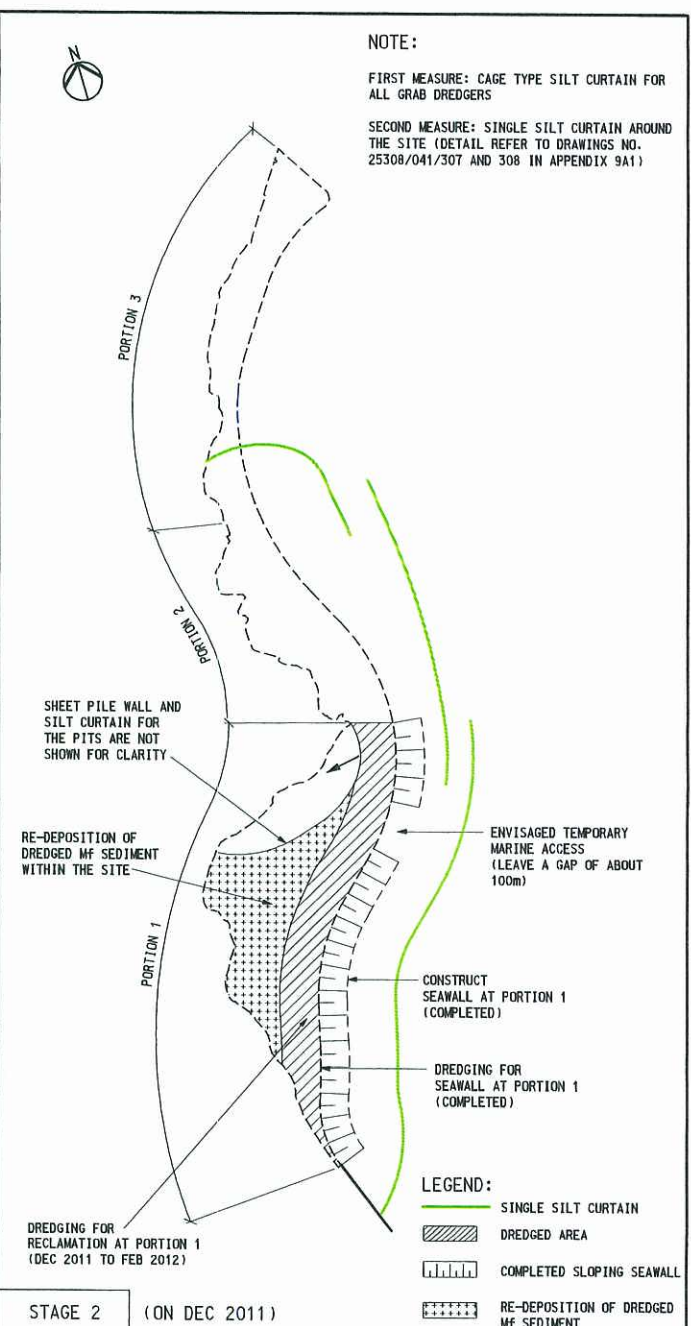

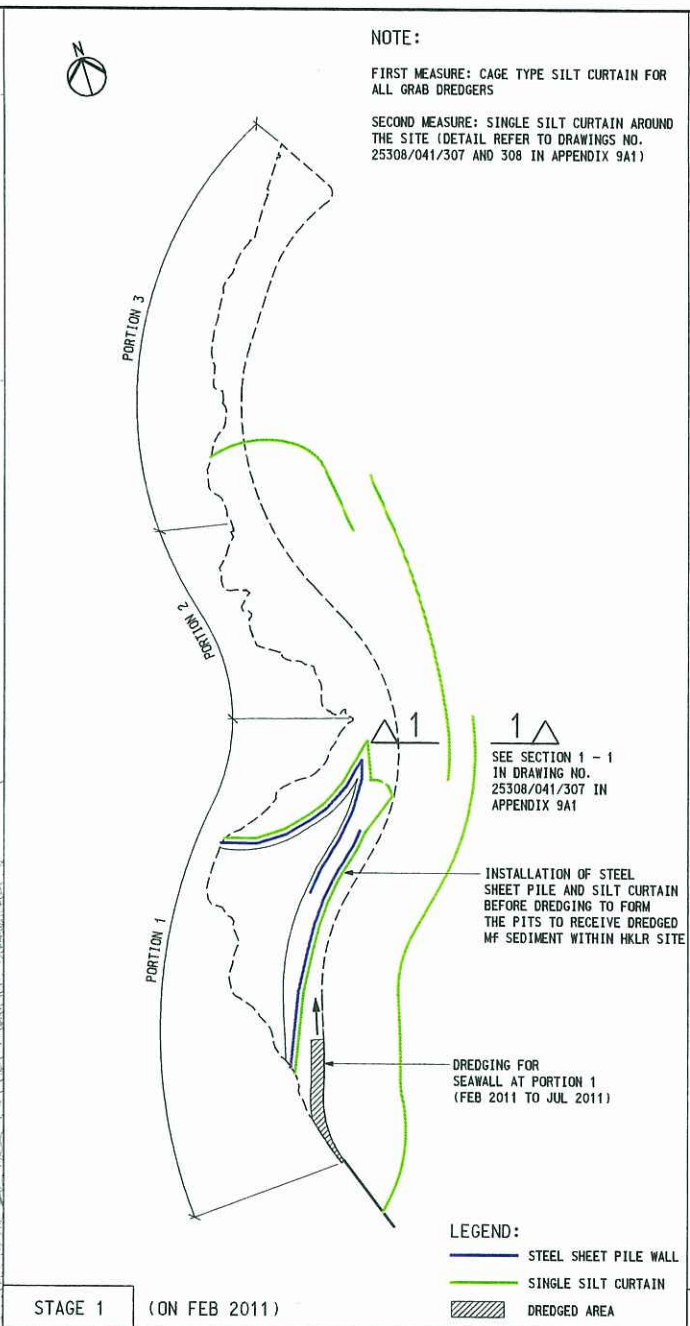

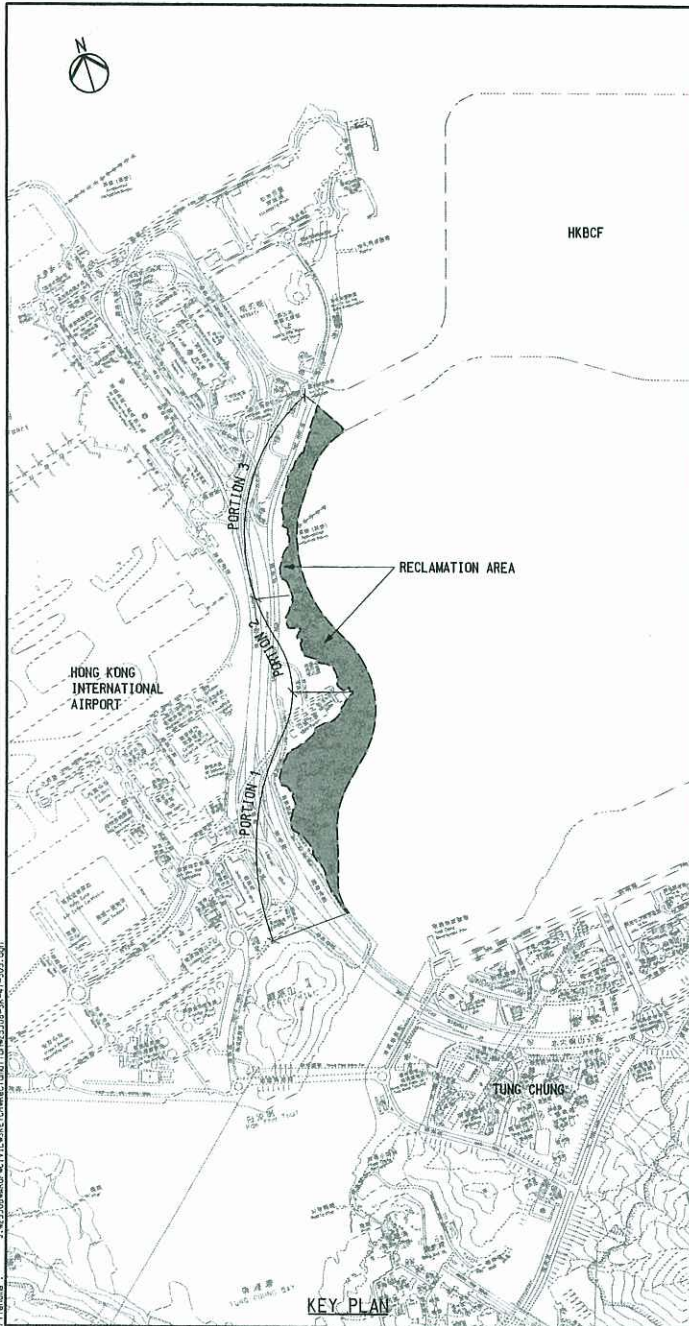

5/11/2009
 Printed by :
 File name :

路政署
HIGHWAYS DEPARTMENT
 港珠澳大橋香港工程管理局
 Hong Kong - Zhuhai - Macao Bridge
 Hong Kong Project Management Office

ARUP Own Arup & Partners
 Hong Kong Limited

Job Title
Agreement No. CE 14/2008 (CE)
Hong Kong-Zhuhai-Macao Bridge Hong Kong
Boundary Crossing Facilities - Investigation

Drawing Title
ANTICIPATED CONSTRUCTION
SEQUENCE OF HKLR


Drawn	AL	Date	02/09	Drawing No.	25308/041/305	
Checked	SK	Approved	AK			
A FIRST ISSUE		02/09	Scale	1:10000 on A3	Status	
Rev.	Description	Date			PRELIMINARY	
					Rev.	A



NOTE:

FIRST MEASURE: CAGE TYPE SILT CURTAIN FOR ALL GRAB DREDGERS


SECOND MEASURE: SINGLE SILT CURTAIN AROUND THE SITE (DETAIL REFER TO DRAWINGS NO. 25308/041/307 AND 308 IN APPENDIX 9A1)

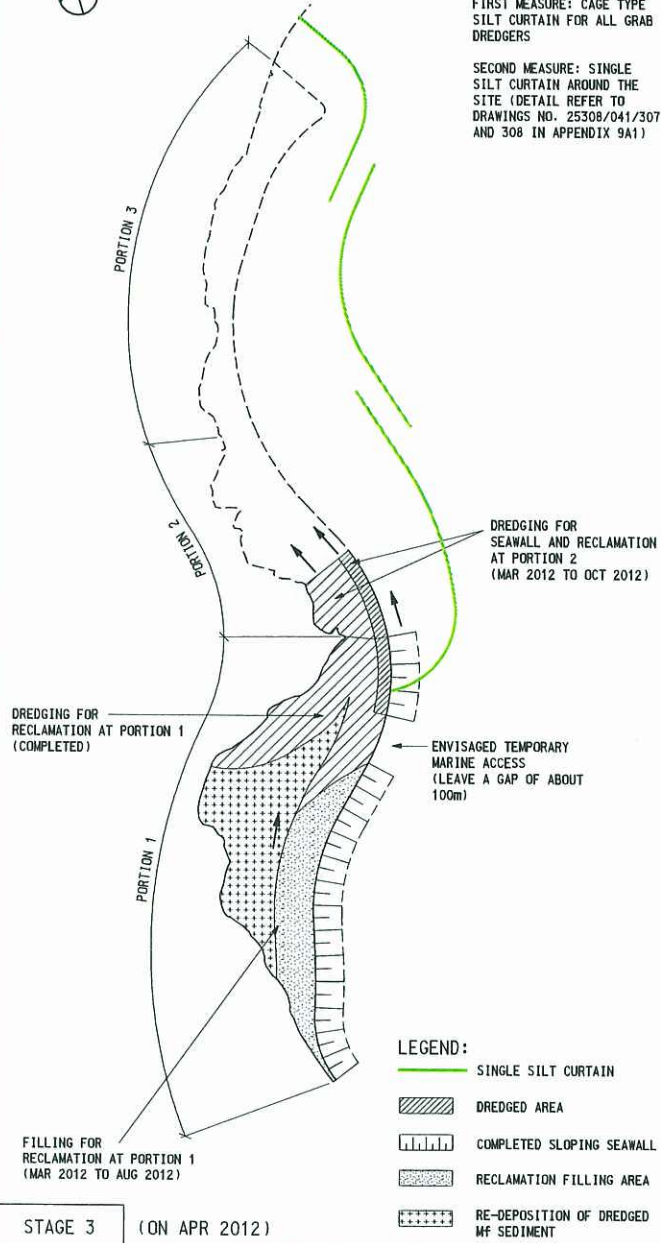

NOTE:

FIRST MEASURE: CAGE TYPE SILT CURTAIN FOR ALL GRAB DREDGERS


SECOND MEASURE: SINGLE SILT CURTAIN AROUND THE SITE (DETAIL REFER TO DRAWINGS NO. 25308/041/307 AND 308 IN APPENDIX 9A1)

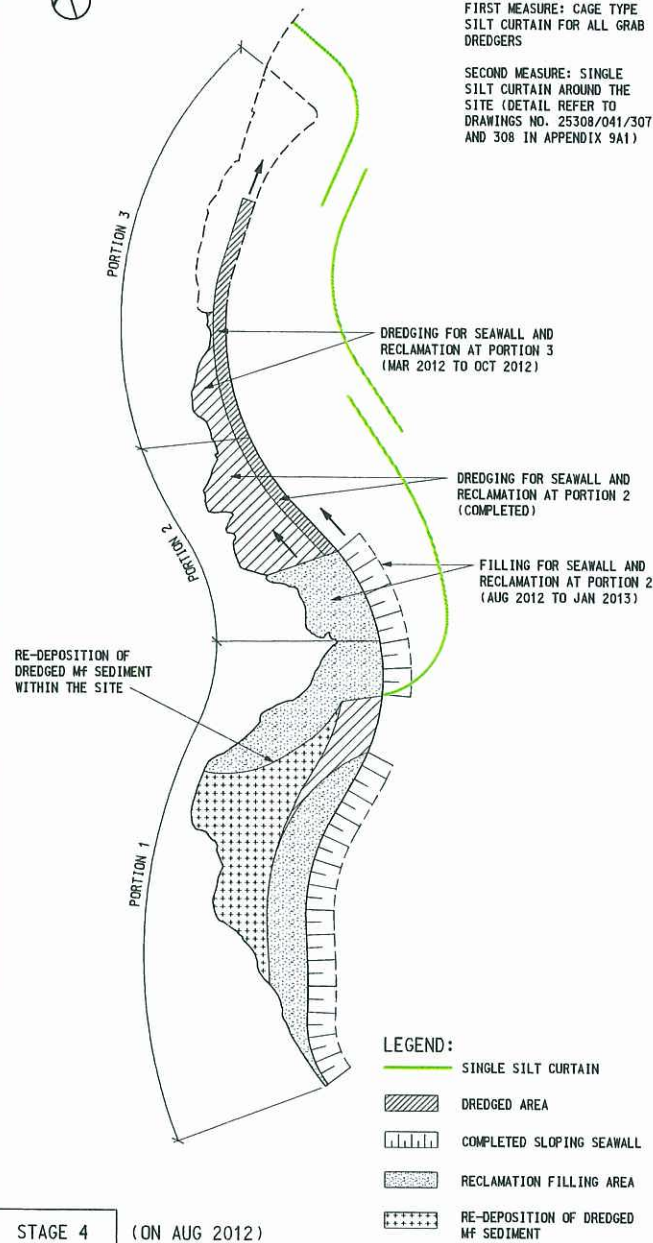

NOTE:

FIRST MEASURE: CAGE TYPE SILT CURTAIN FOR ALL GRAB DREDGERS

SECOND MEASURE: SINGLE SILT CURTAIN AROUND THE SITE (DETAIL REFER TO DRAWINGS NO. 25308/041/307 AND 308 IN APPENDIX 9A1)

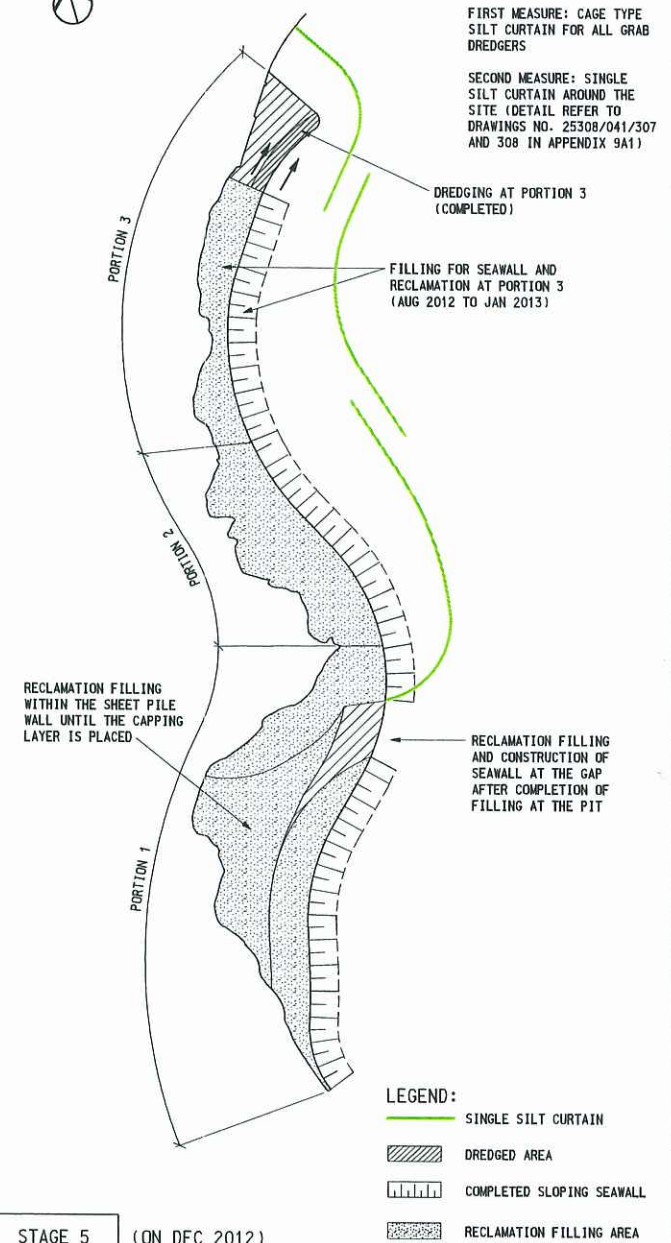

Printed by : rman yick 5/8/2009
J:\42310846\PIP\KVL\KASET\CHENG\12001\DWG\308-55-41-306-507