

REQUIREMENT OF SEAWALL/RECLAMATION

PORTION	SEAWALL	RECLAMATION
S-a	FULLY DREDGED	FULLY DREDGED (SUBSTANTIAL PORTION OF MD WILL BE DREDGED FOR C&C TUNNEL BELOW MD)
S-b	FULLY DREDGED	PARTIALLY DREDGED (SUBSTANTIAL PORTION OF MD WILL BE DREDGED FOR C&C TUNNEL BELOW MD) PARTIALLY NON-DREDGED (WITH BAND DRAINS)
S-c	FULLY DREDGED	NON-DREDGED (WITH BAND DRAINS)

LEGEND:

PROPOSED TMCLKL RECLAMATION

PROPOSED SLOPING SEAWALL

PROPOSED BLOCKWORK SEAWALL


SCALE	A3 1:5000	DATE	JUL. 2009
CHECK	--	DRAWN	CL
JOB No.	60044963	DRAWING No.	Fig 2.6a
		REV	A

AECOM

AGREEMENT NO. CE 52/2007(HY)
TUEN MUN - CHEK LAP KOK LINK - INVESTIGATION

SOUTHERN LANDFALL - GENERAL LAYOUT

p\PROJECTS\60044963\DRAWING\FIGURE\FIGURE 3-6a.dgn

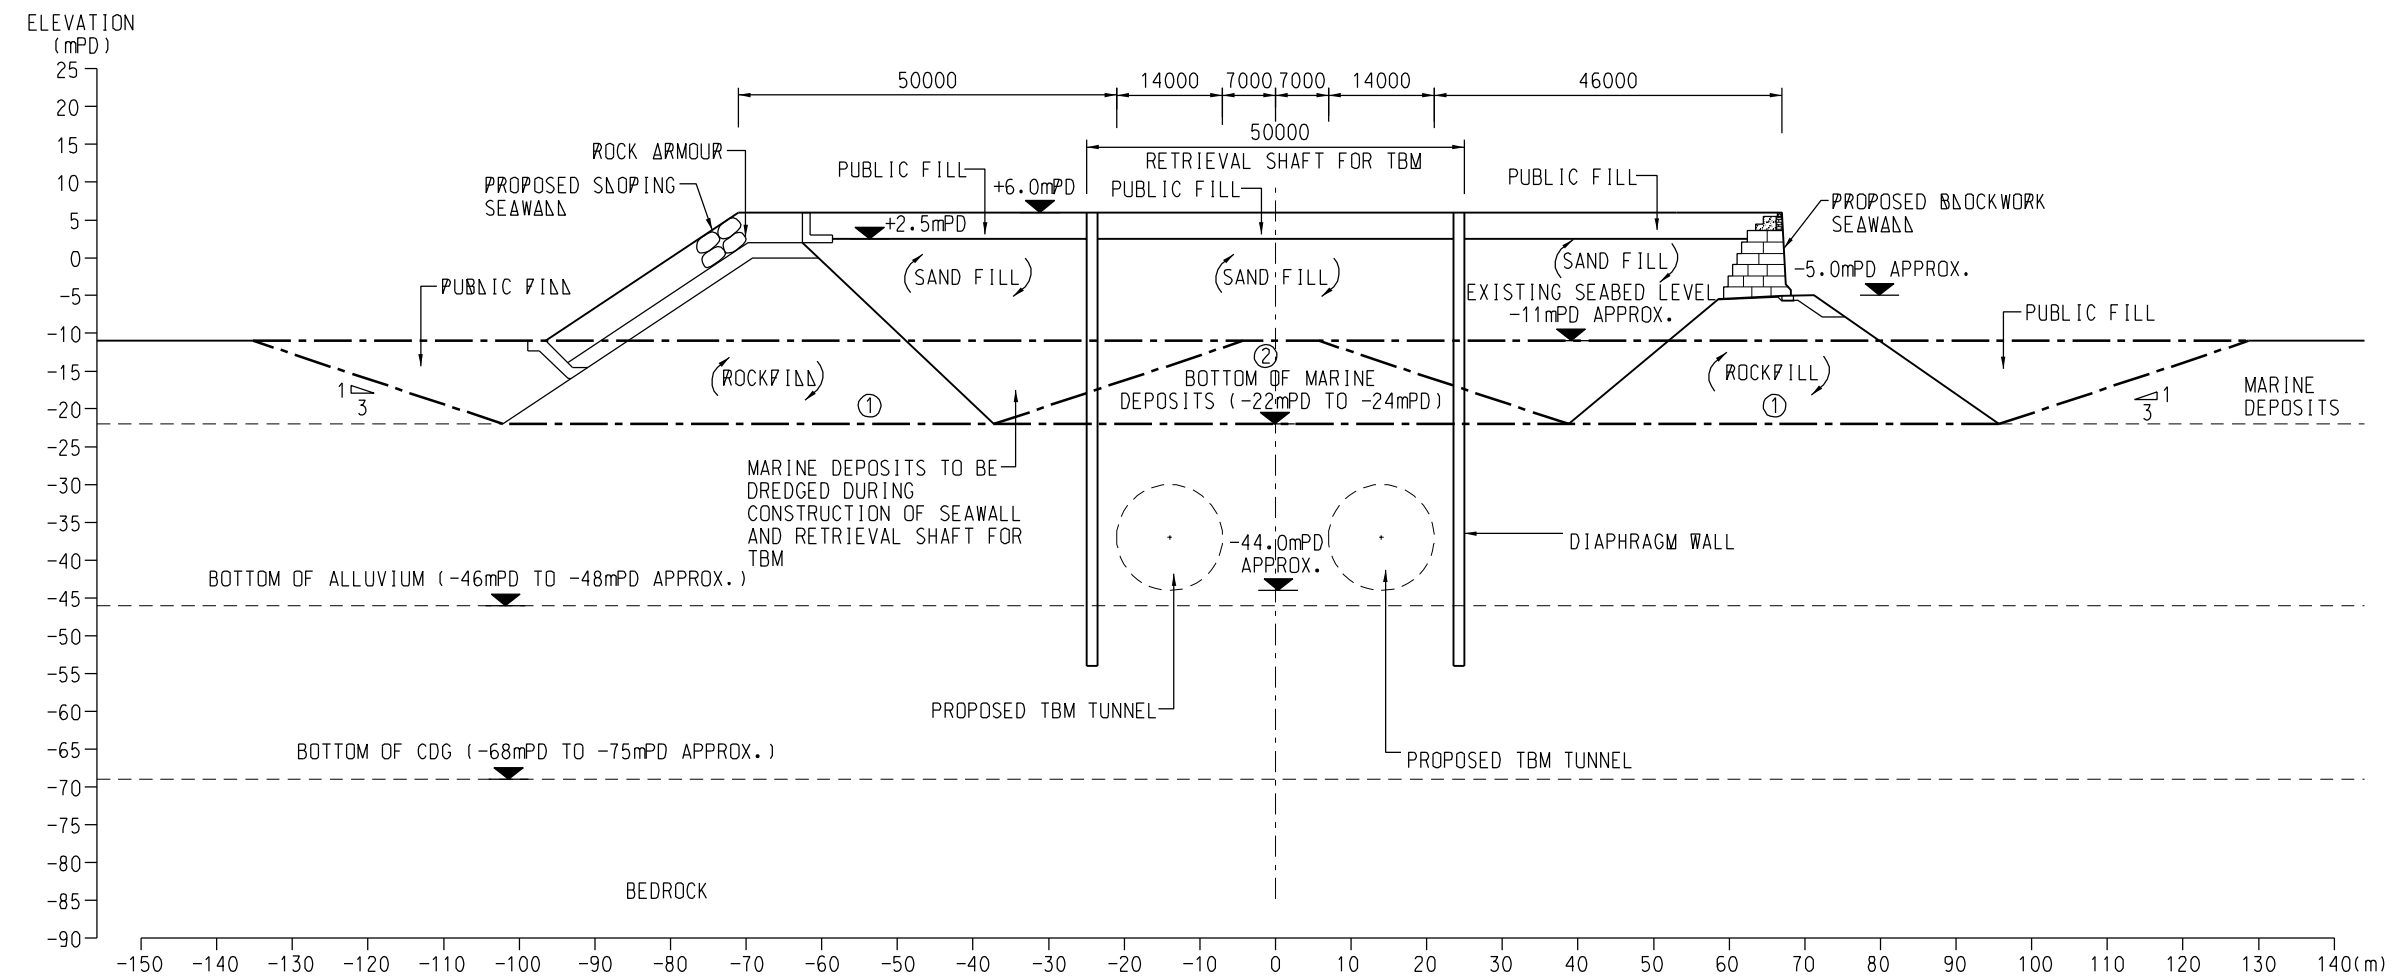


LEGEND:			
	EXTENT OF MARINE DEPOSITS TO BE DREDGED		
①	DREDGING DURING CONSTRUCTION OF SEAWALL		
②	DREDGING FOR CONSTRUCTION OF TBM SHAFT		

AECOM

AGREEMENT NO. CE 52/2007(HY)
TUEN MUN - CHEK LAP KOK LINK - INVESTIGATION
SOUTHERN LANDFALL - SECTION A - A

SCALE	A3 1:1000	DATE	JUNE 2009
CHECK	--	DRAWN	LCG
JOB No.	60044963	DRAWING No.	Fig 2.6b
		REV	--

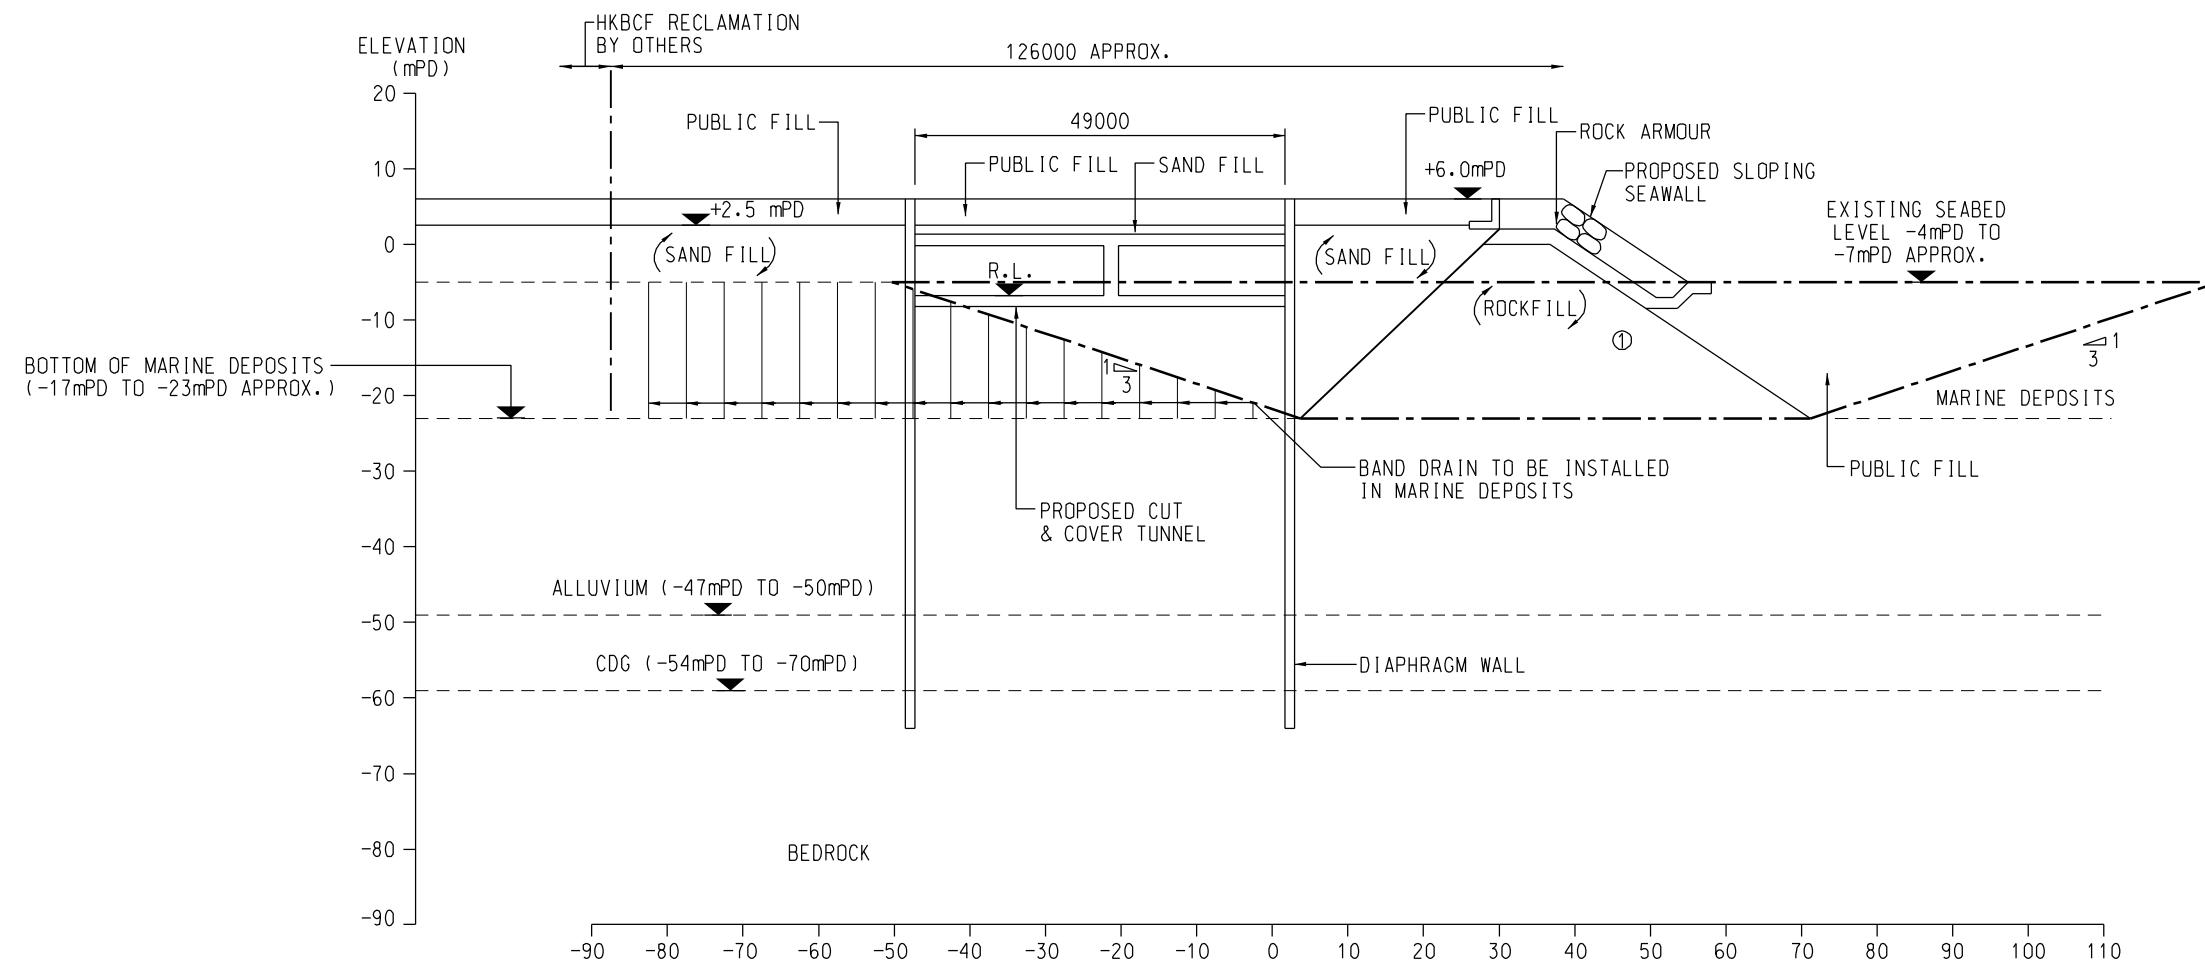

LEGEND			
		EXTENT OF MARINE DEPOSITS TO BE DREDGED	
①		DREDGING DURING CONSTRUCTION OF SEAWALL	
SCALE	A3 1:1000	DATE	JUN. 2009
CHECK	--	DRAWN	ΔCG
JOB No.	60044963	DRAWING No.	Fig 2.6c
		REV	--

AECOM

AGREEMENT NO. CE 52/2007(HY)
TUEN MUN - CHEK LAP KOK LINK - INVESTIGATION
SOUTHERN LANDFALL - SECTION C-C