


# AECOM

## BROADBRUSH TREE SURVEY PLAN

AGREEMENT NO. CE 52/2007(HY)  
TUEN MUN - CHEK LAP KOK LINK - INVESTIGATION

SHEET 1 OF 2

SCALE	A3 1:5000	DATE	JUL, 2009
CHECK	--	DRAWN	WR
JOB NO.	60044963	DRAWING NO.	FIG 10.2.2.1
		REV	--

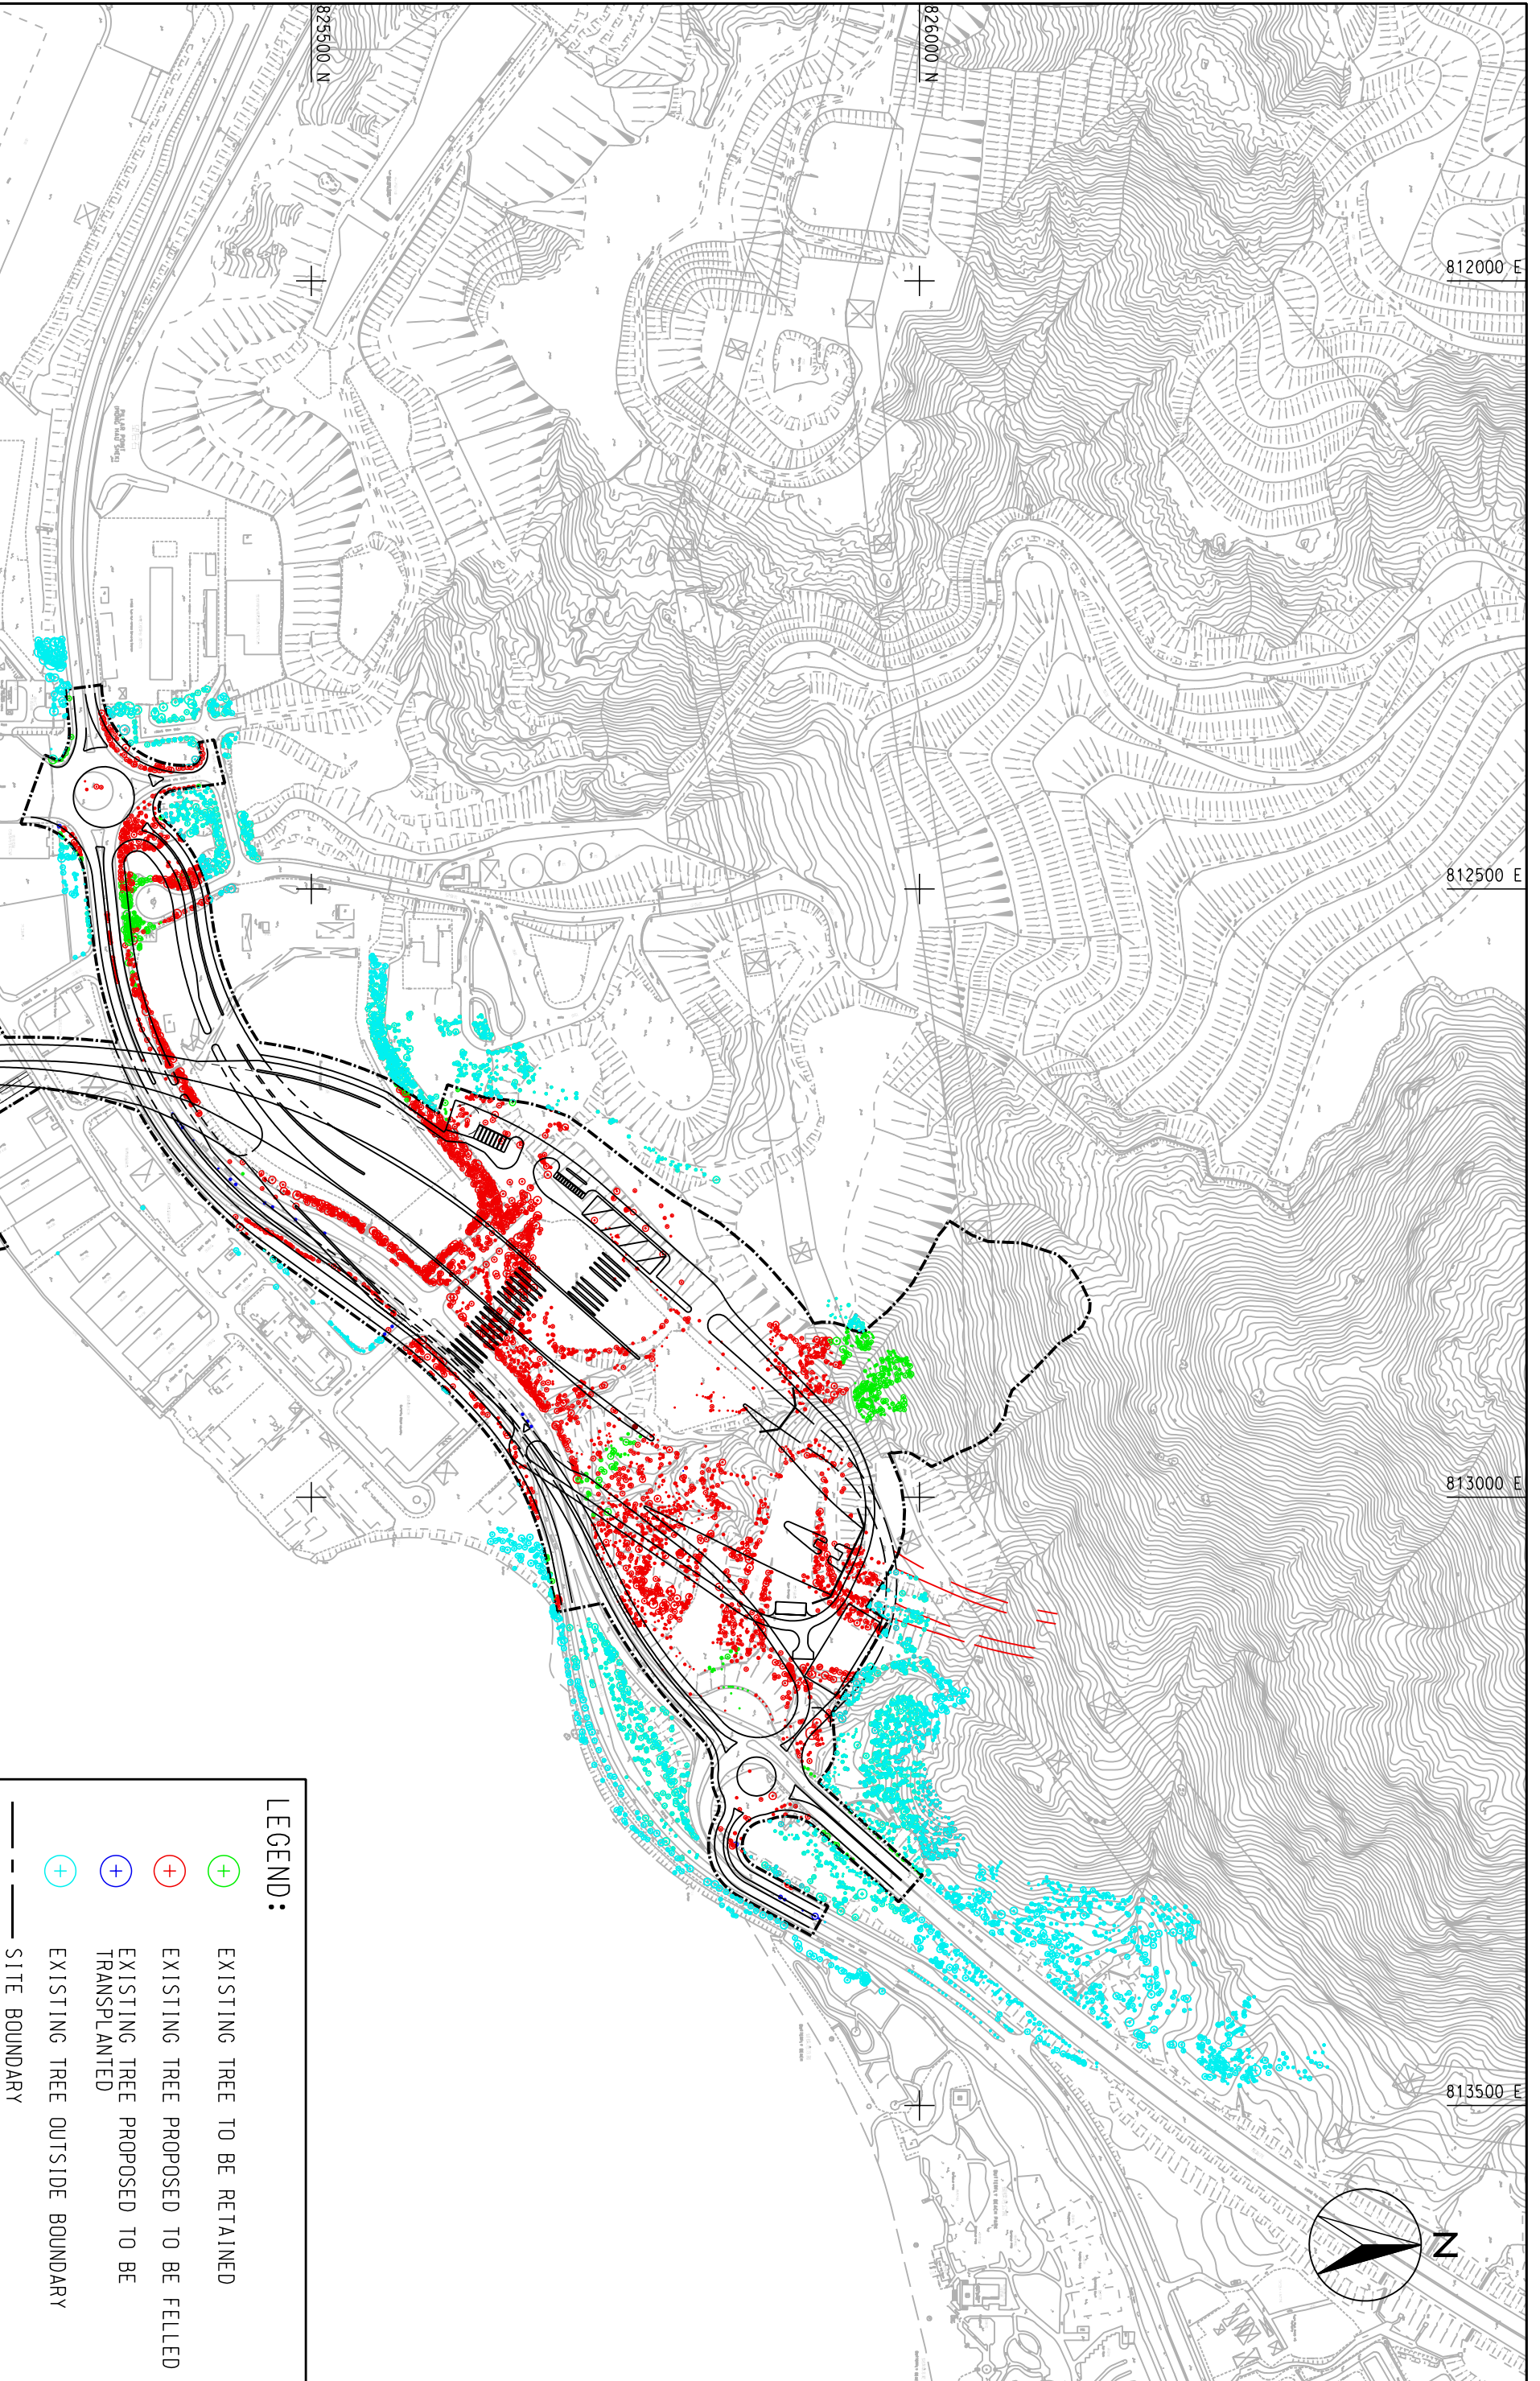

### LEGEND:

- + EXISTING TREE TO BE RETAINED
- + EXISTING TREE PROPOSED TO BE FELLED
- + EXISTING TREE PROPOSED TO BE TRANSPLANTED
- + EXISTING TREE OUTSIDE BOUNDARY
- SITE BOUNDARY

AECOM

BROADBRUSH TREE SURVEY PLAN

AGREEMENT NO. CE 52/2007(HY)  
TUEN MUN - CHEK LAP KOK LINK - INVESTIGATION

SHEET 2 OF 2

SCALE	A3 1:10000	DATE	JUL. 2009
CHECK	--	DRAWN	WR
JOB NO.	60044963	DRAWING NO.	FIG 10.2.2.2
		REV	--

