


AECOM

BROADBRUSH TREE SURVEY PLAN

AGREEMENT NO. CE 52/2007(HY)
TUEN MUN - CHEK LAP KOK LINK - INVESTIGATION

SHEET 1 OF 2

SCALE	A3 1:5000	DATE	JUL, 2009
CHECK	--	DRAWN	MR
JOB NO.	60044963	DRAWING NO.	FIG 10.2.2.1
		REV	--

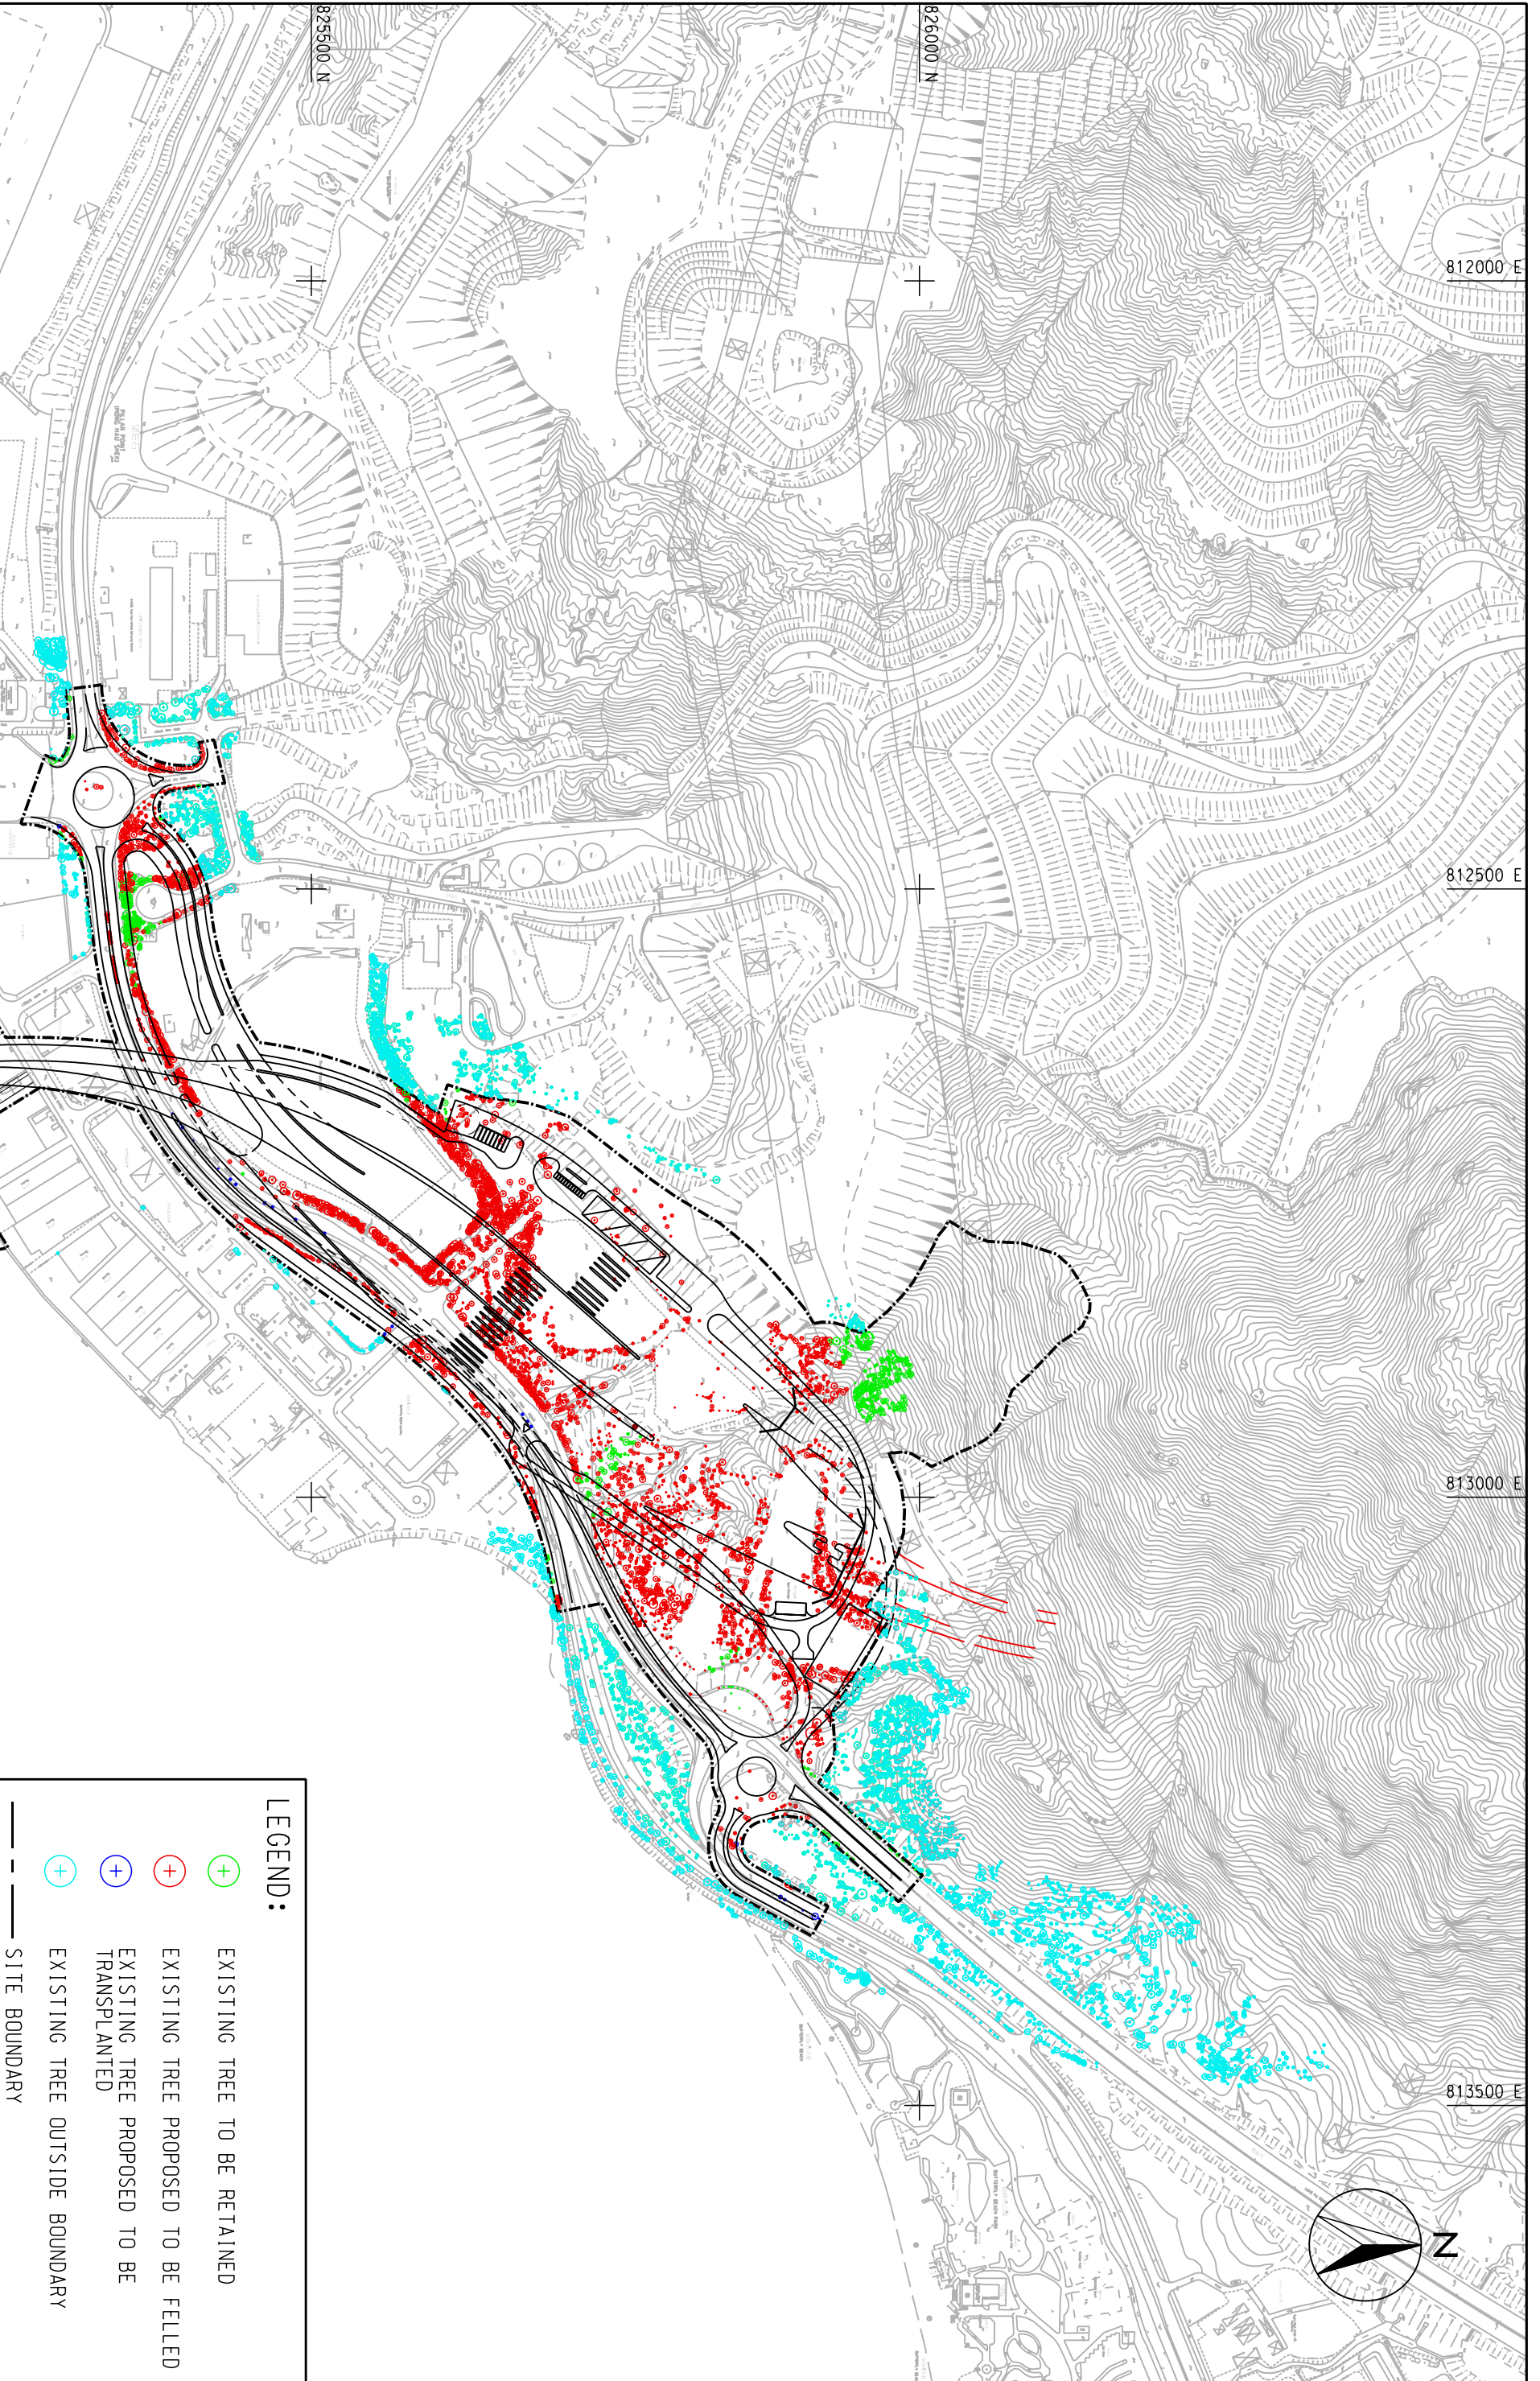

LEGEND:

- EXISTING TREE TO BE RETAINED
- EXISTING TREE PROPOSED TO BE FELLED
- EXISTING TREE PROPOSED TO BE TRANSPLANTED
- EXISTING TREE OUTSIDE BOUNDARY
- SITE BOUNDARY