


Plotting By: 30/7/2009
 PLOT SCALE: 1:40

AECOM


AGREEMENT NO. CE 52/2007(HY)
 TUEN MUN - CHEK LAP KOK LINK - INVESTIGATION

KEY PLAN OF SECTION


SCALE	1:40000	DATE	JUL 2009
CHECK	E.L.	DRAWN	F.L.
JOB No.	60044963	DRAWING No.	FIGURE 10.5.1
		REV	--

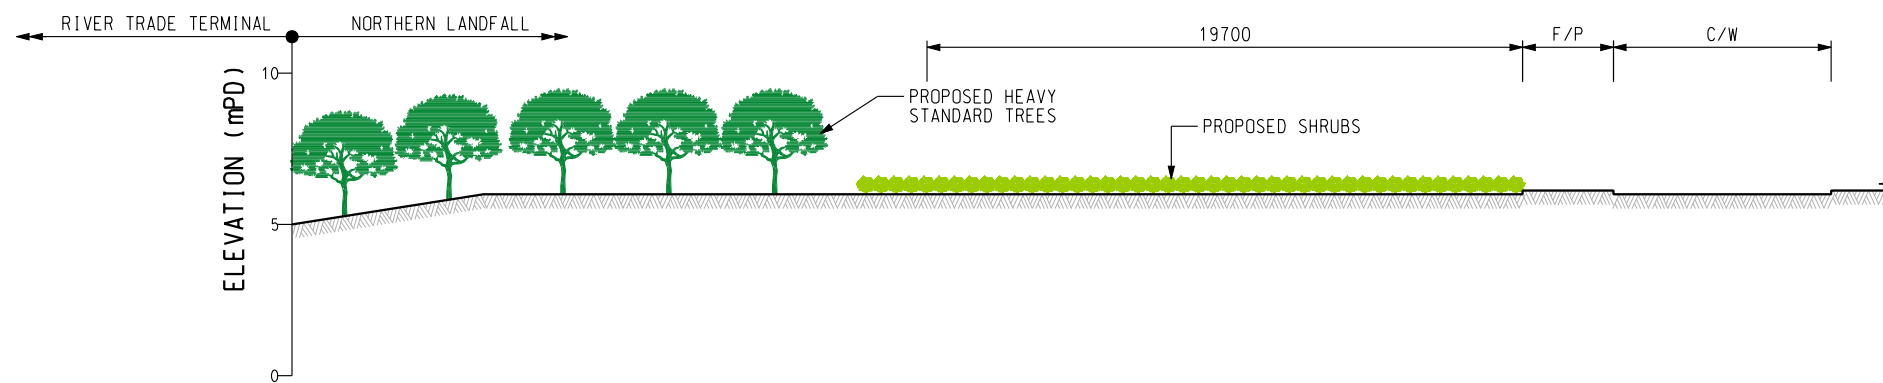

SECTION A-A
Scale 1:250

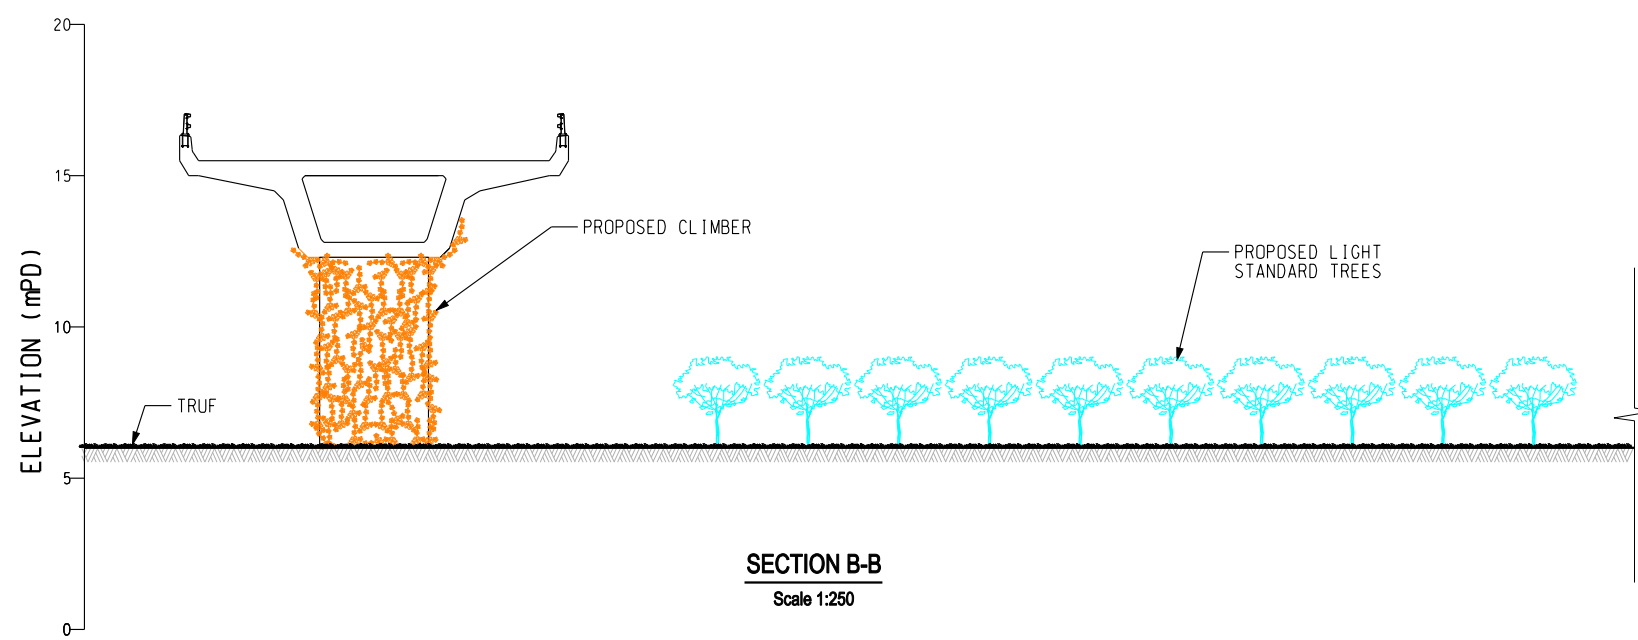

SECTION B-B
Scale 1:250

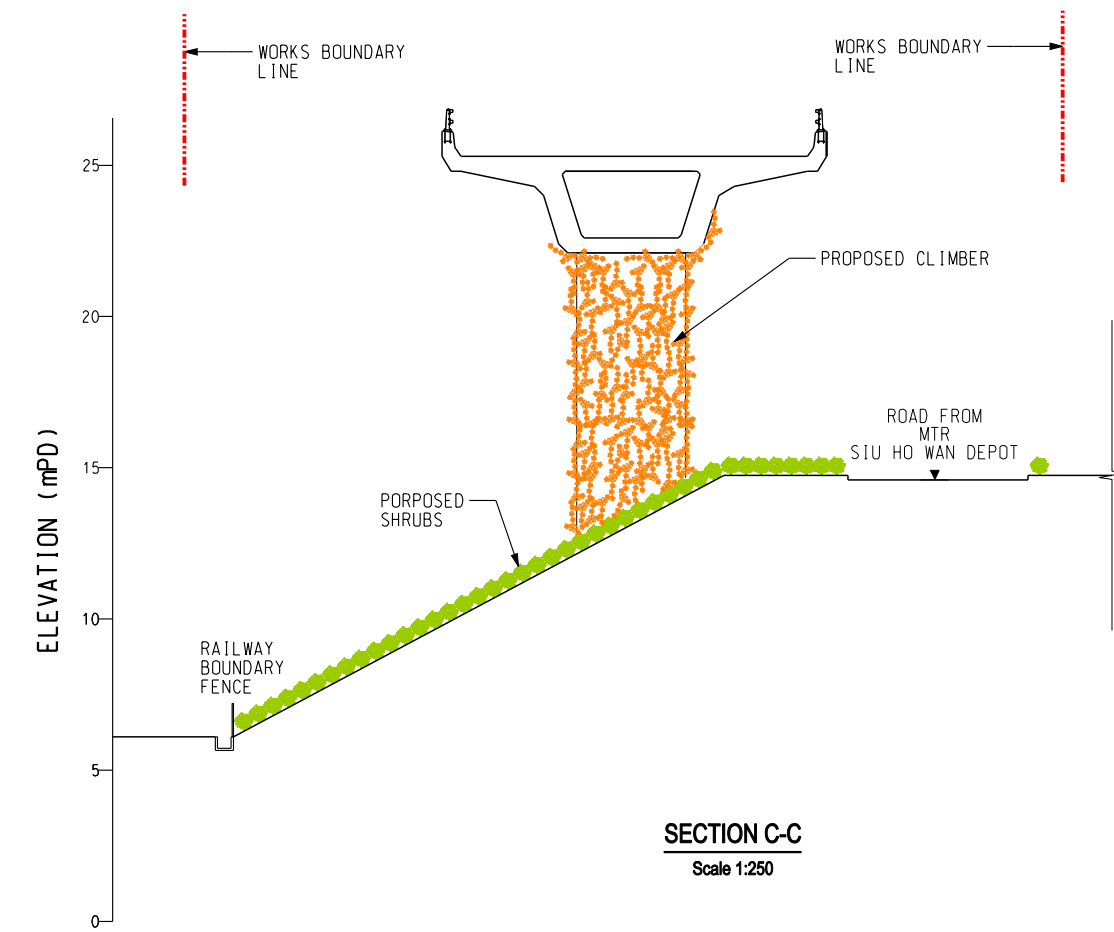

SECTION C-C
Scale 1:250

Plotting By: 30/7/2009
 PLOT SCALE: 1:0.25



AGREEMENT NO. CE 52/2007(HY)
 TUEN MUN - CHEK LAP KOK LINK - INVESTIGATION

SECTIONS

SCALE	1:250 @ A3	DATE	JUL 2009
CHECK	E.L.	DRAWN	F.L.
JOB No.	60044963	DRAWING No.	FIGURE 10.5.2
		REV	--