

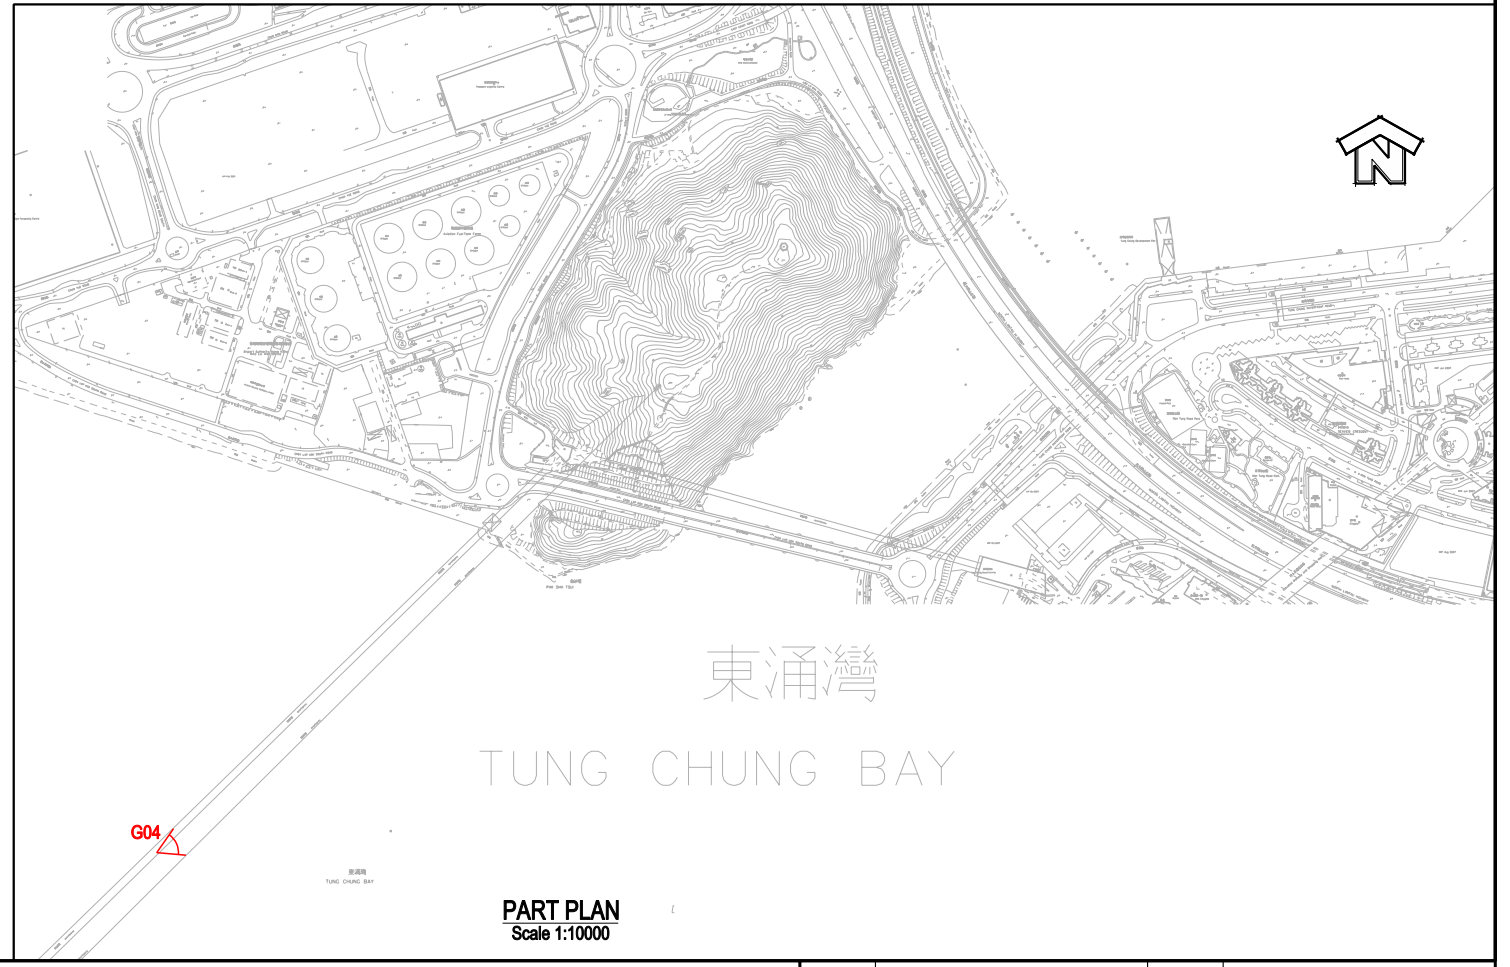


LEGEND:

 PHOTO VIEWPOINT

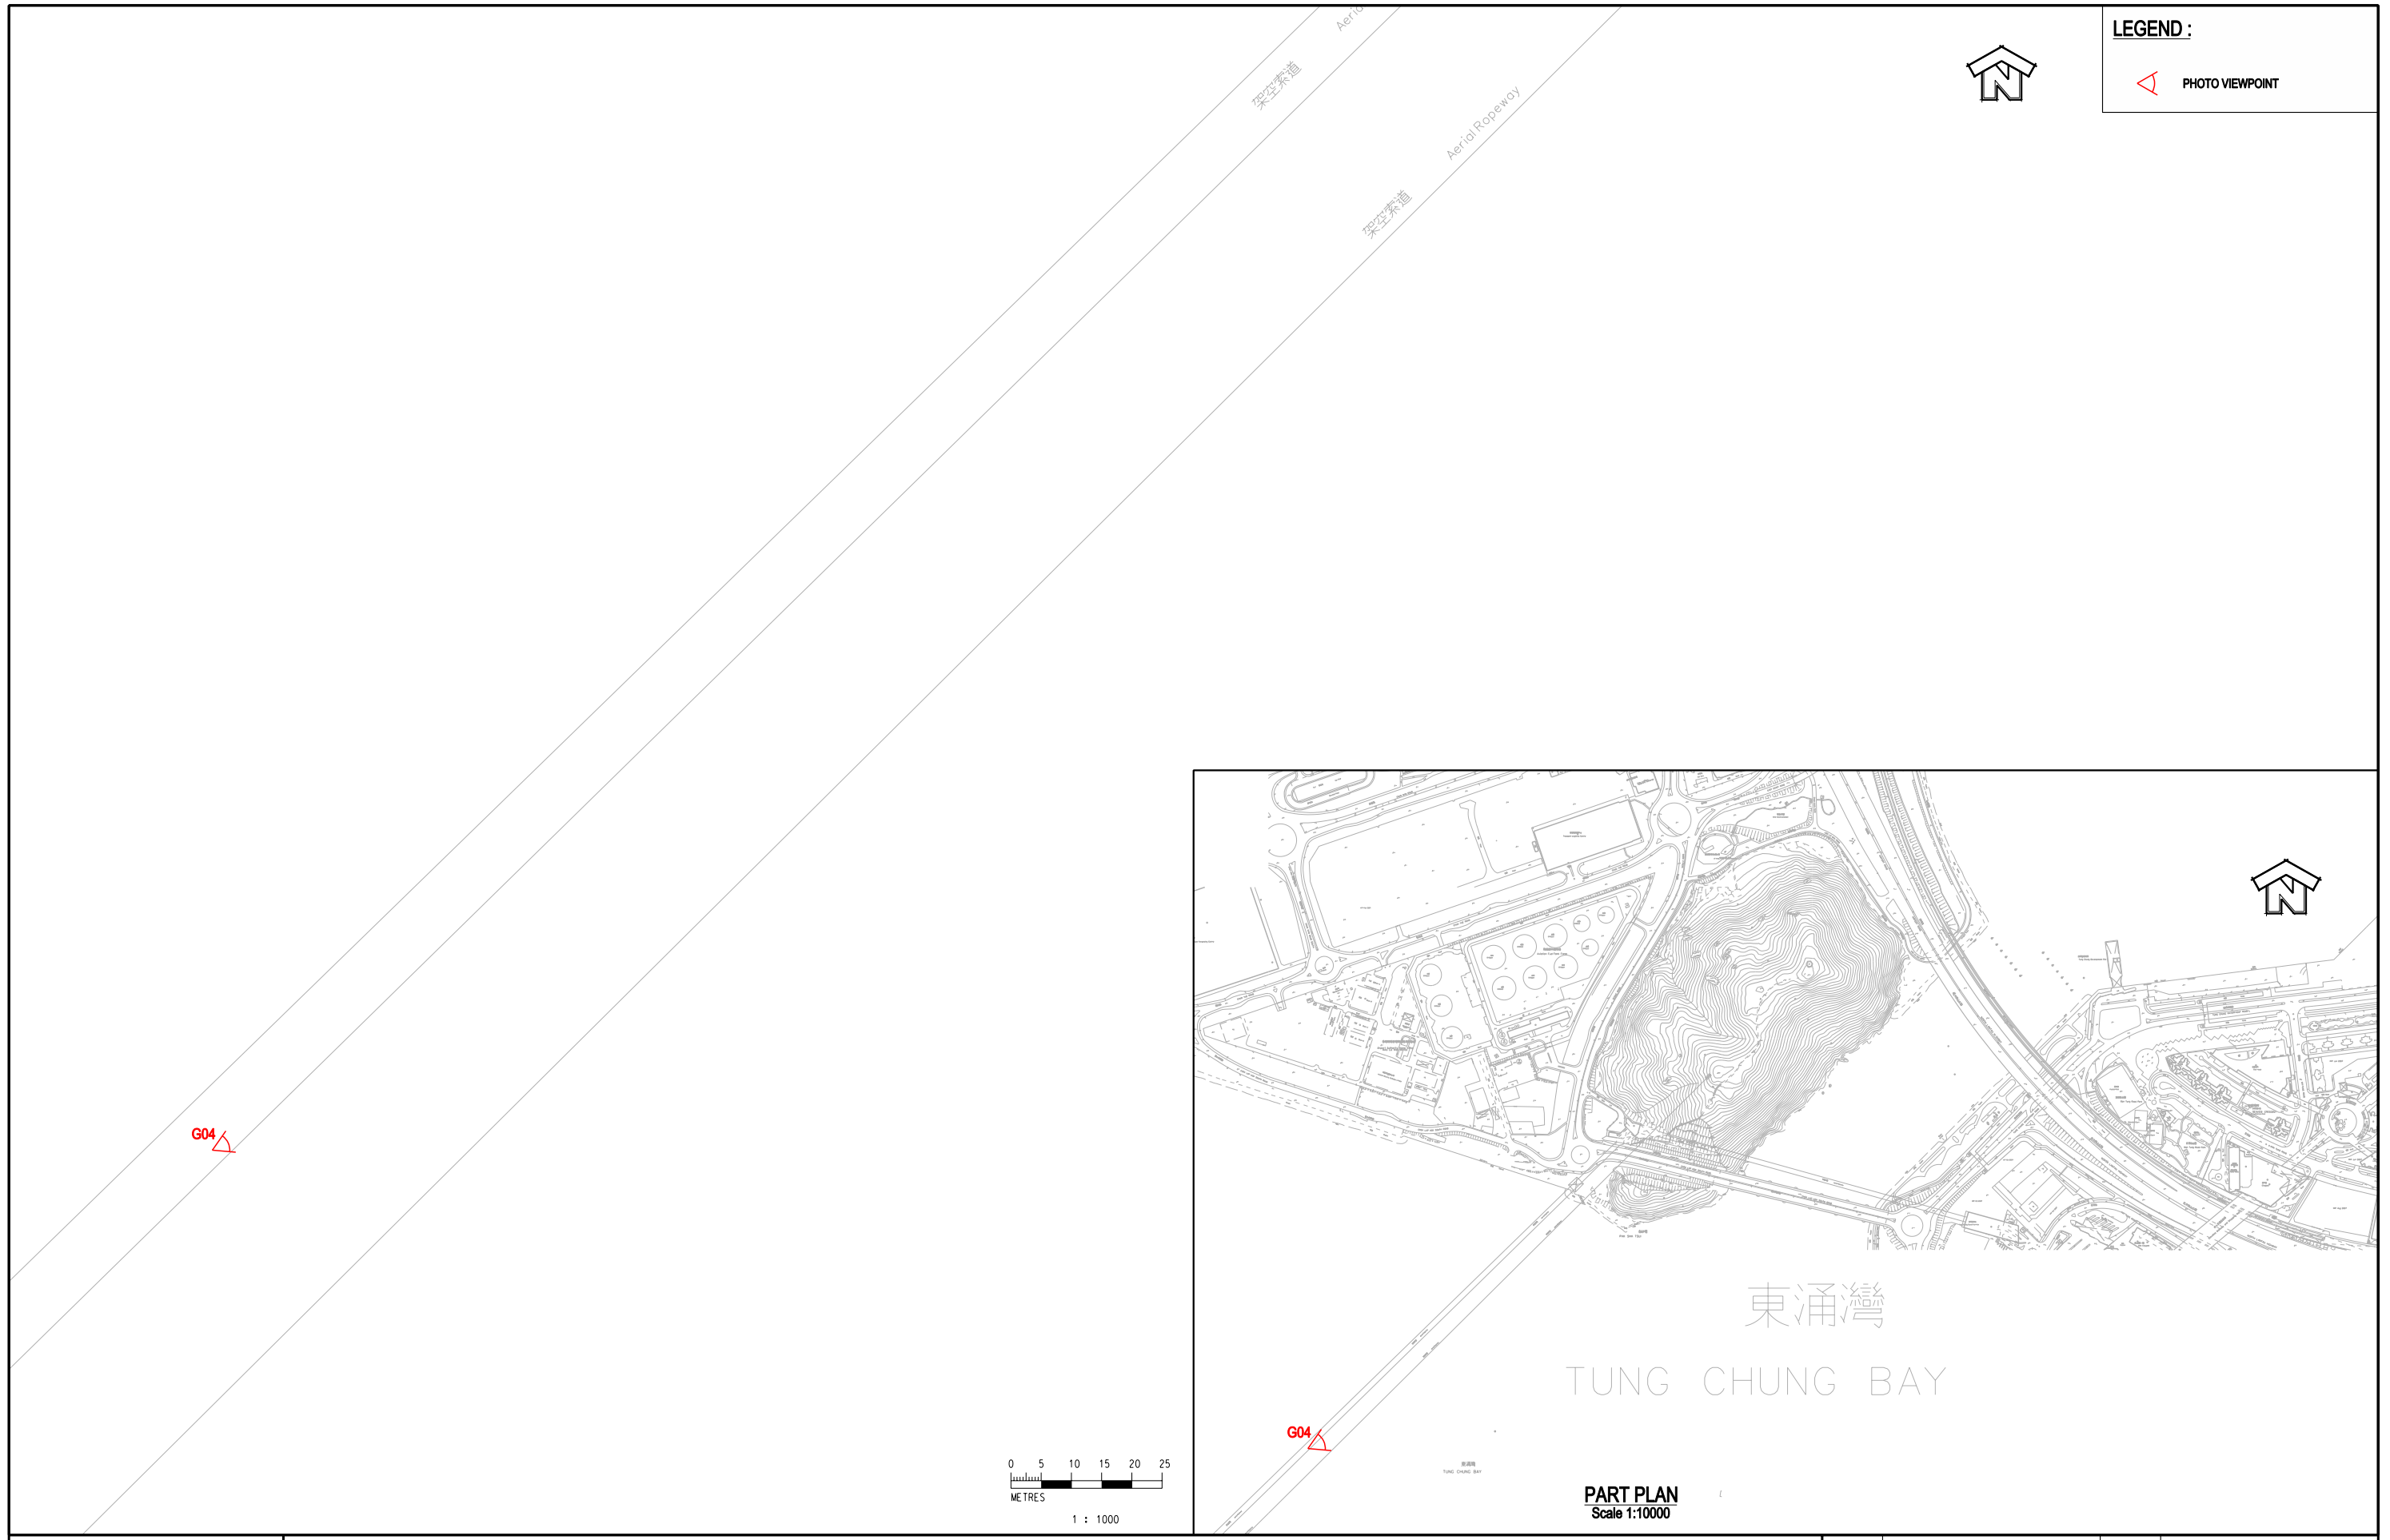

東涌灣  
TUNG CHUNG BAY

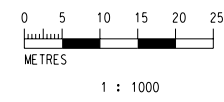

PART PLAN  
Scale 1:10000

Plotting By: 21/7/2009  
PLOT SCALE: 1:1


**AECOM**

AGREEMENT NO. CE 52/2007(HY)  
TUEN MUN - CHEK LAP KOK LINK - INVESTIGATION  
**VIEWPOINT LOCATION PLAN OF PHOTO NO.G04**

SCALE	<b>1:1000</b>	DATE	<b>MAY 2009</b>
CHECK	E.L.	DRAWN	F.L.
JOB No.	60044963	DRAWING No.	<b>FIGURE 10.7.4</b>
		REV	--



EXISTING CONDITION

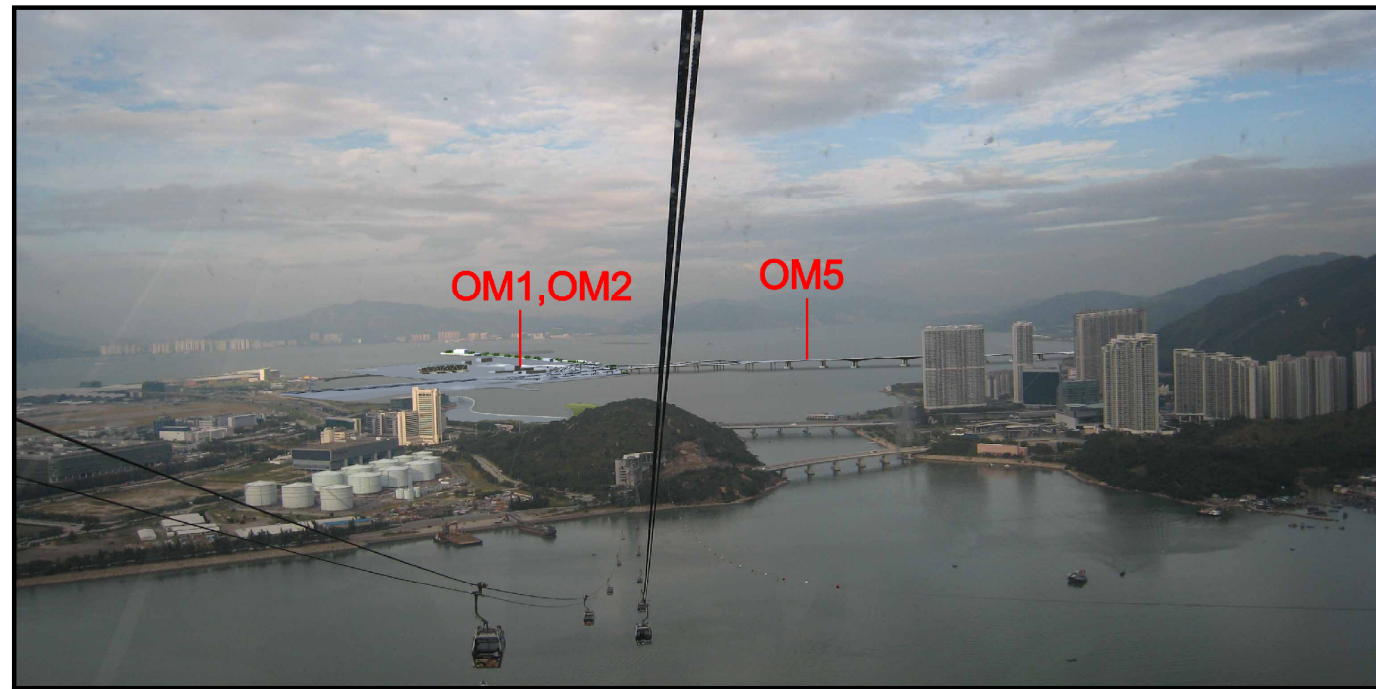

DAY 1 WITH MITIGATION MEASURES



DAY 1 WITHOUT MITIGATION MEASURES



10 YEARS WITH MITIGATION MEASURES

Plotting By: IDATES  
PLOT SCALE: ESCALESHORTS

**AECOM**

AGREEMENT NO. CE 52/2007(HY)  
TUEN MUN - CHEK LAP KOK LINK - INVESTIGATION

VIEWPOINT NO. G04 PHOTOMONTAGE FROM TUNG CHUNG CABLE CAR

SCALE	NTS	DATE	JUL 2009
CHECK	E.L.	DRAWN	H.Q.S.
JOB No.	60044963	DRAWING No.	FIGURE 10.7.4A
		REV	--