



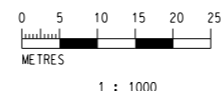

LEGEND :

 PHOTO VIEWPOINT

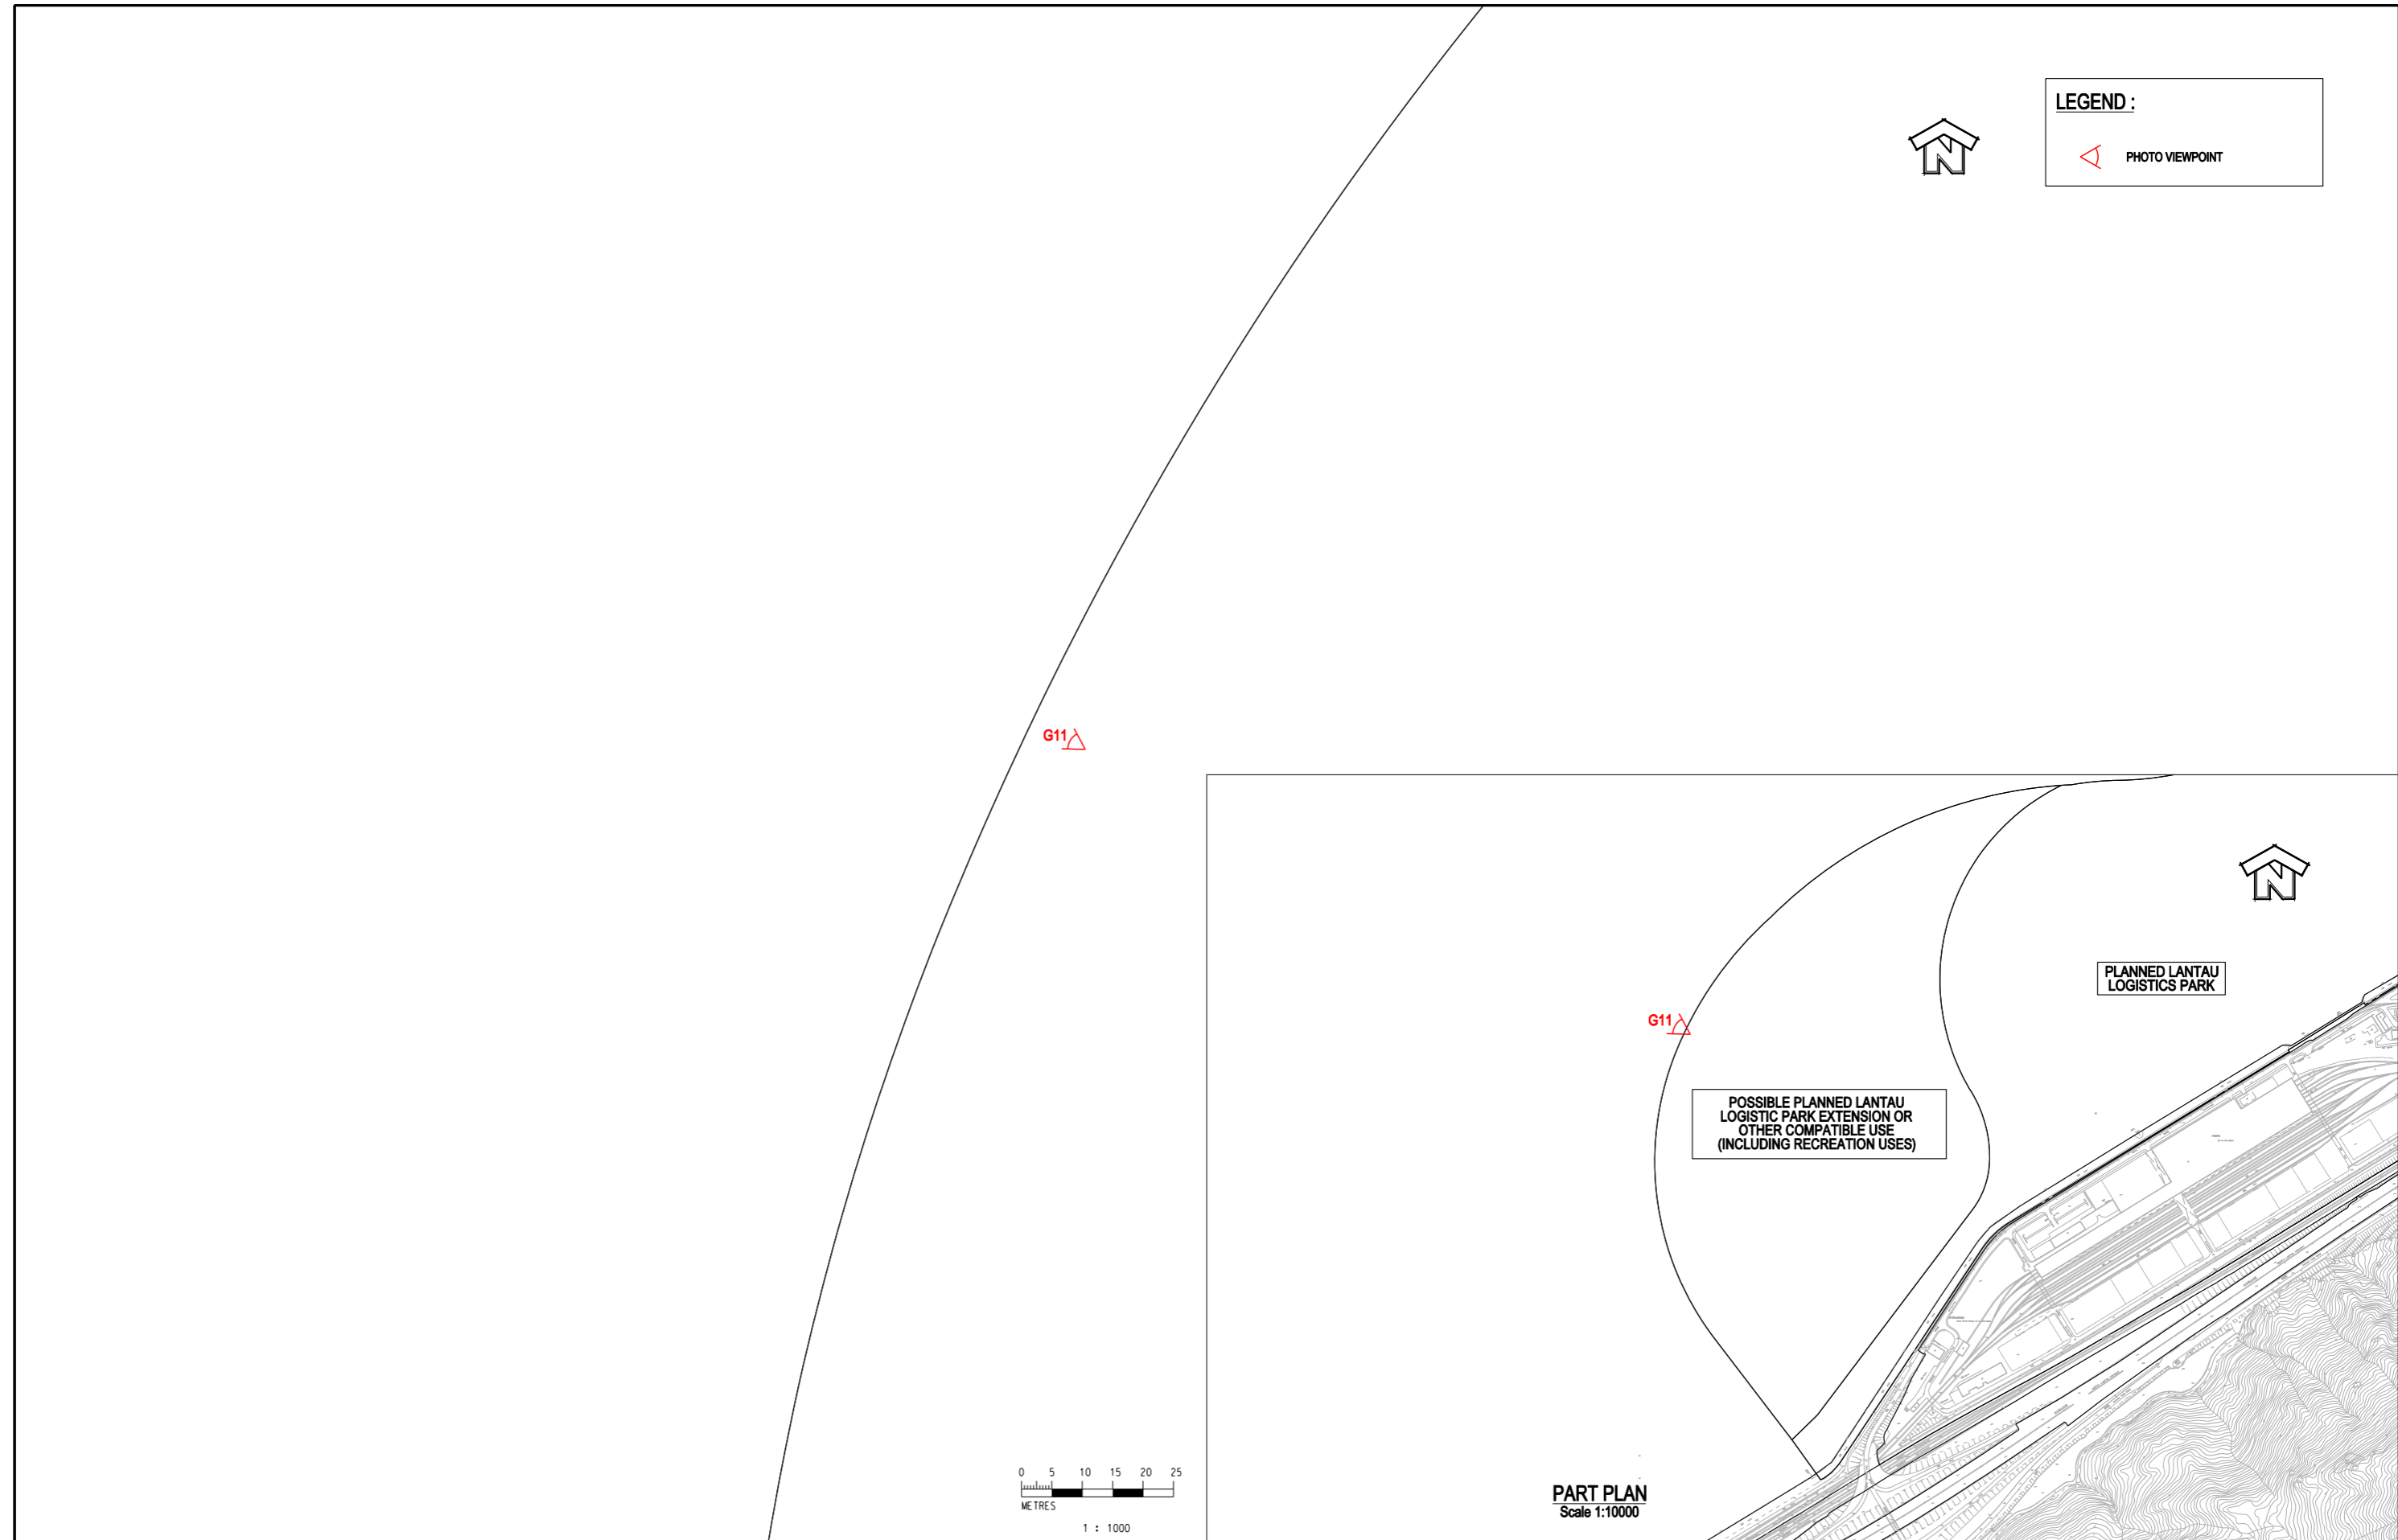

PART PLAN
Scale 1:10000

Plotting By: 7/8/2009
PLOT SCALE: 1:1



AGREEMENT NO. CE 52/2007(HY)
TUEN MUN - CHEK LAP KOK LINK - INVESTIGATION
VIEWPOINT LOCATION PLAN OF PHOTO NO.G11

SCALE	1:1000	DATE	MAY 2009
CHECK	E.L.	DRAWN	F.L.
JOB No.	60044963	DRAWING No.	FIGURE 10.7.11
		REV	--



EXISTING CONDITION



DAY 1 WITH MITIGATION MEASURES



DAY 1 WITHOUT MITIGATION MEASURES



10 YEARS WITH MITIGATION MEASURES

Plotting By: IDATES
PLOT SCALE: ESCALESHORTS

AECOM

AGREEMENT NO. CE 52/2007(HY)
TUEN MUN - CHEK LAP KOK LINK - INVESTIGATION

VIEWPOINT NO. G11 PHOTOMONTAGE FORM PLANNED LANTAU LOGISTICS PARK

SCALE	NTS	DATE	JUL 2009
CHECK	E.L.	DRAWN	H.Q.S.
JOB No.	60044963	DRAWING No.	FIGURE 10.7.11A
		REV	--