
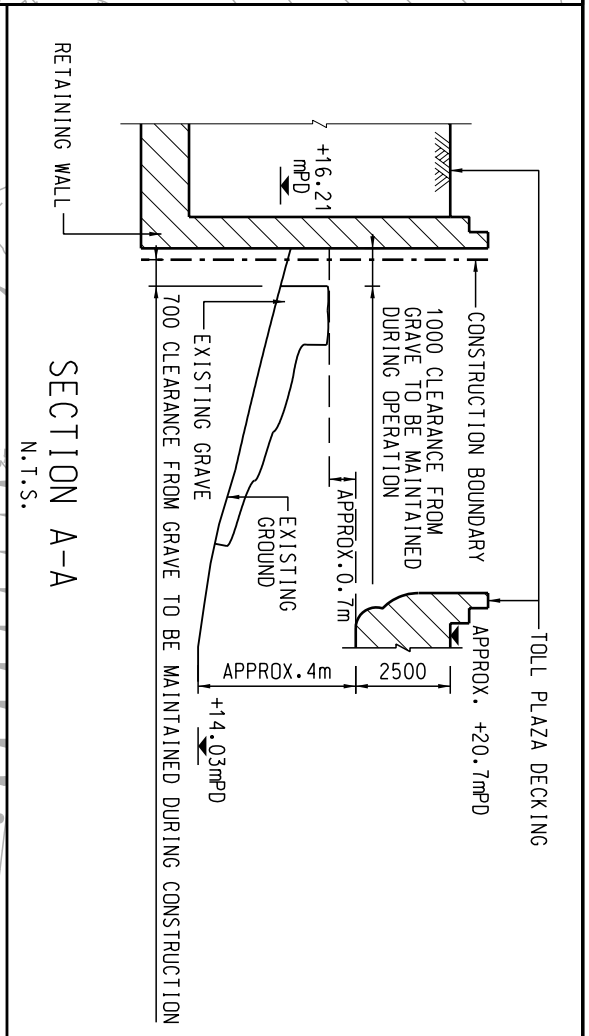


**NOTE:**

1. ROAD DECKING OF TOLL PLAZA NOT SHOWN FOR CLARITY.

**AECOM**

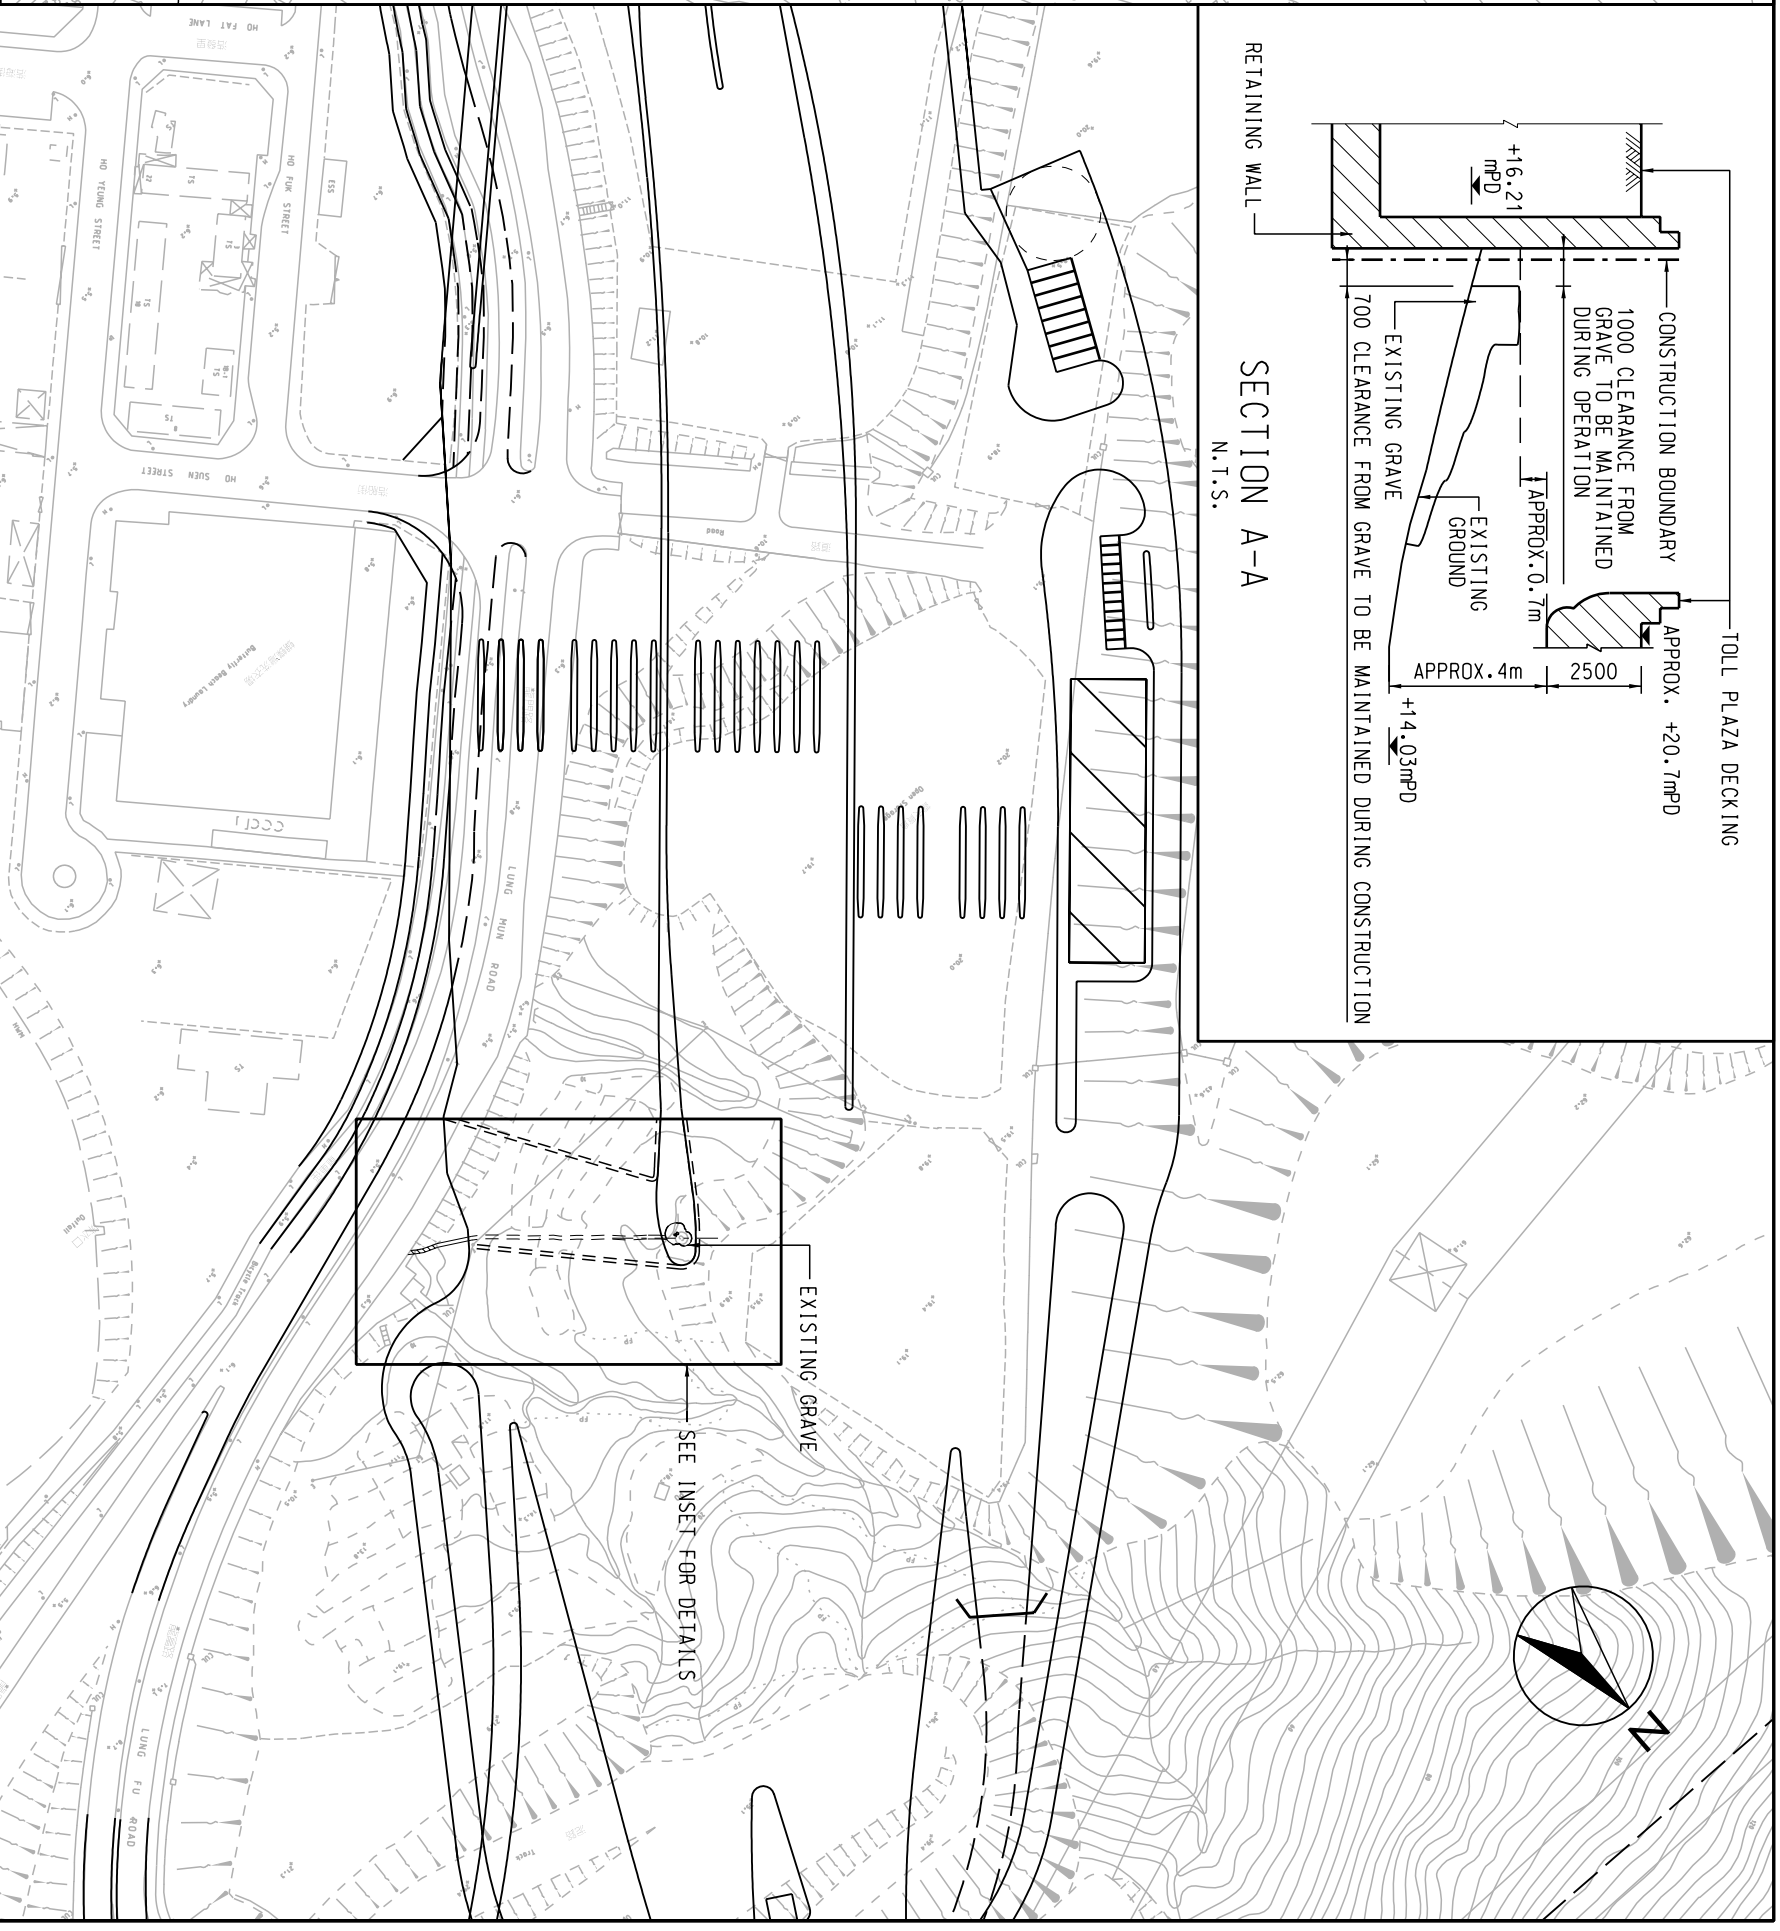

PLAN  
 SCALE 1:2000

AGREEMENT NO. CE 52/2007(HY)  
 TUEN MUN - CHEK LAP KOK LINK - INVESTIGATION

RETAINING WALLS ARRANGEMENT AT EXISTING GRAVE

SCALE	A3 AS SHOWN	DATE	JUN. 2009
CHECK	--	DRAWN	HY
JOB NO.	60044963	DRAWING NO.	FIG 11.4B
		REV	--