


LEGEND:	
—	OPTION N1
—	OPTION N2

AECOM

AGREEMENT NO. CE 52/2007(HY)
 TUEN MUN - CHEK LAP KOK LINK - INVESTIGATION
OVERVIEW OF NORTHERN CONNECTION OPTIONS

SCALE	A3 1:10000	DATE	MAR. 2009
CHECK	--	DRAWN	GXH
JOB NO.	60044963	DRAWING No.	FIGURE 2.4
		REV	--

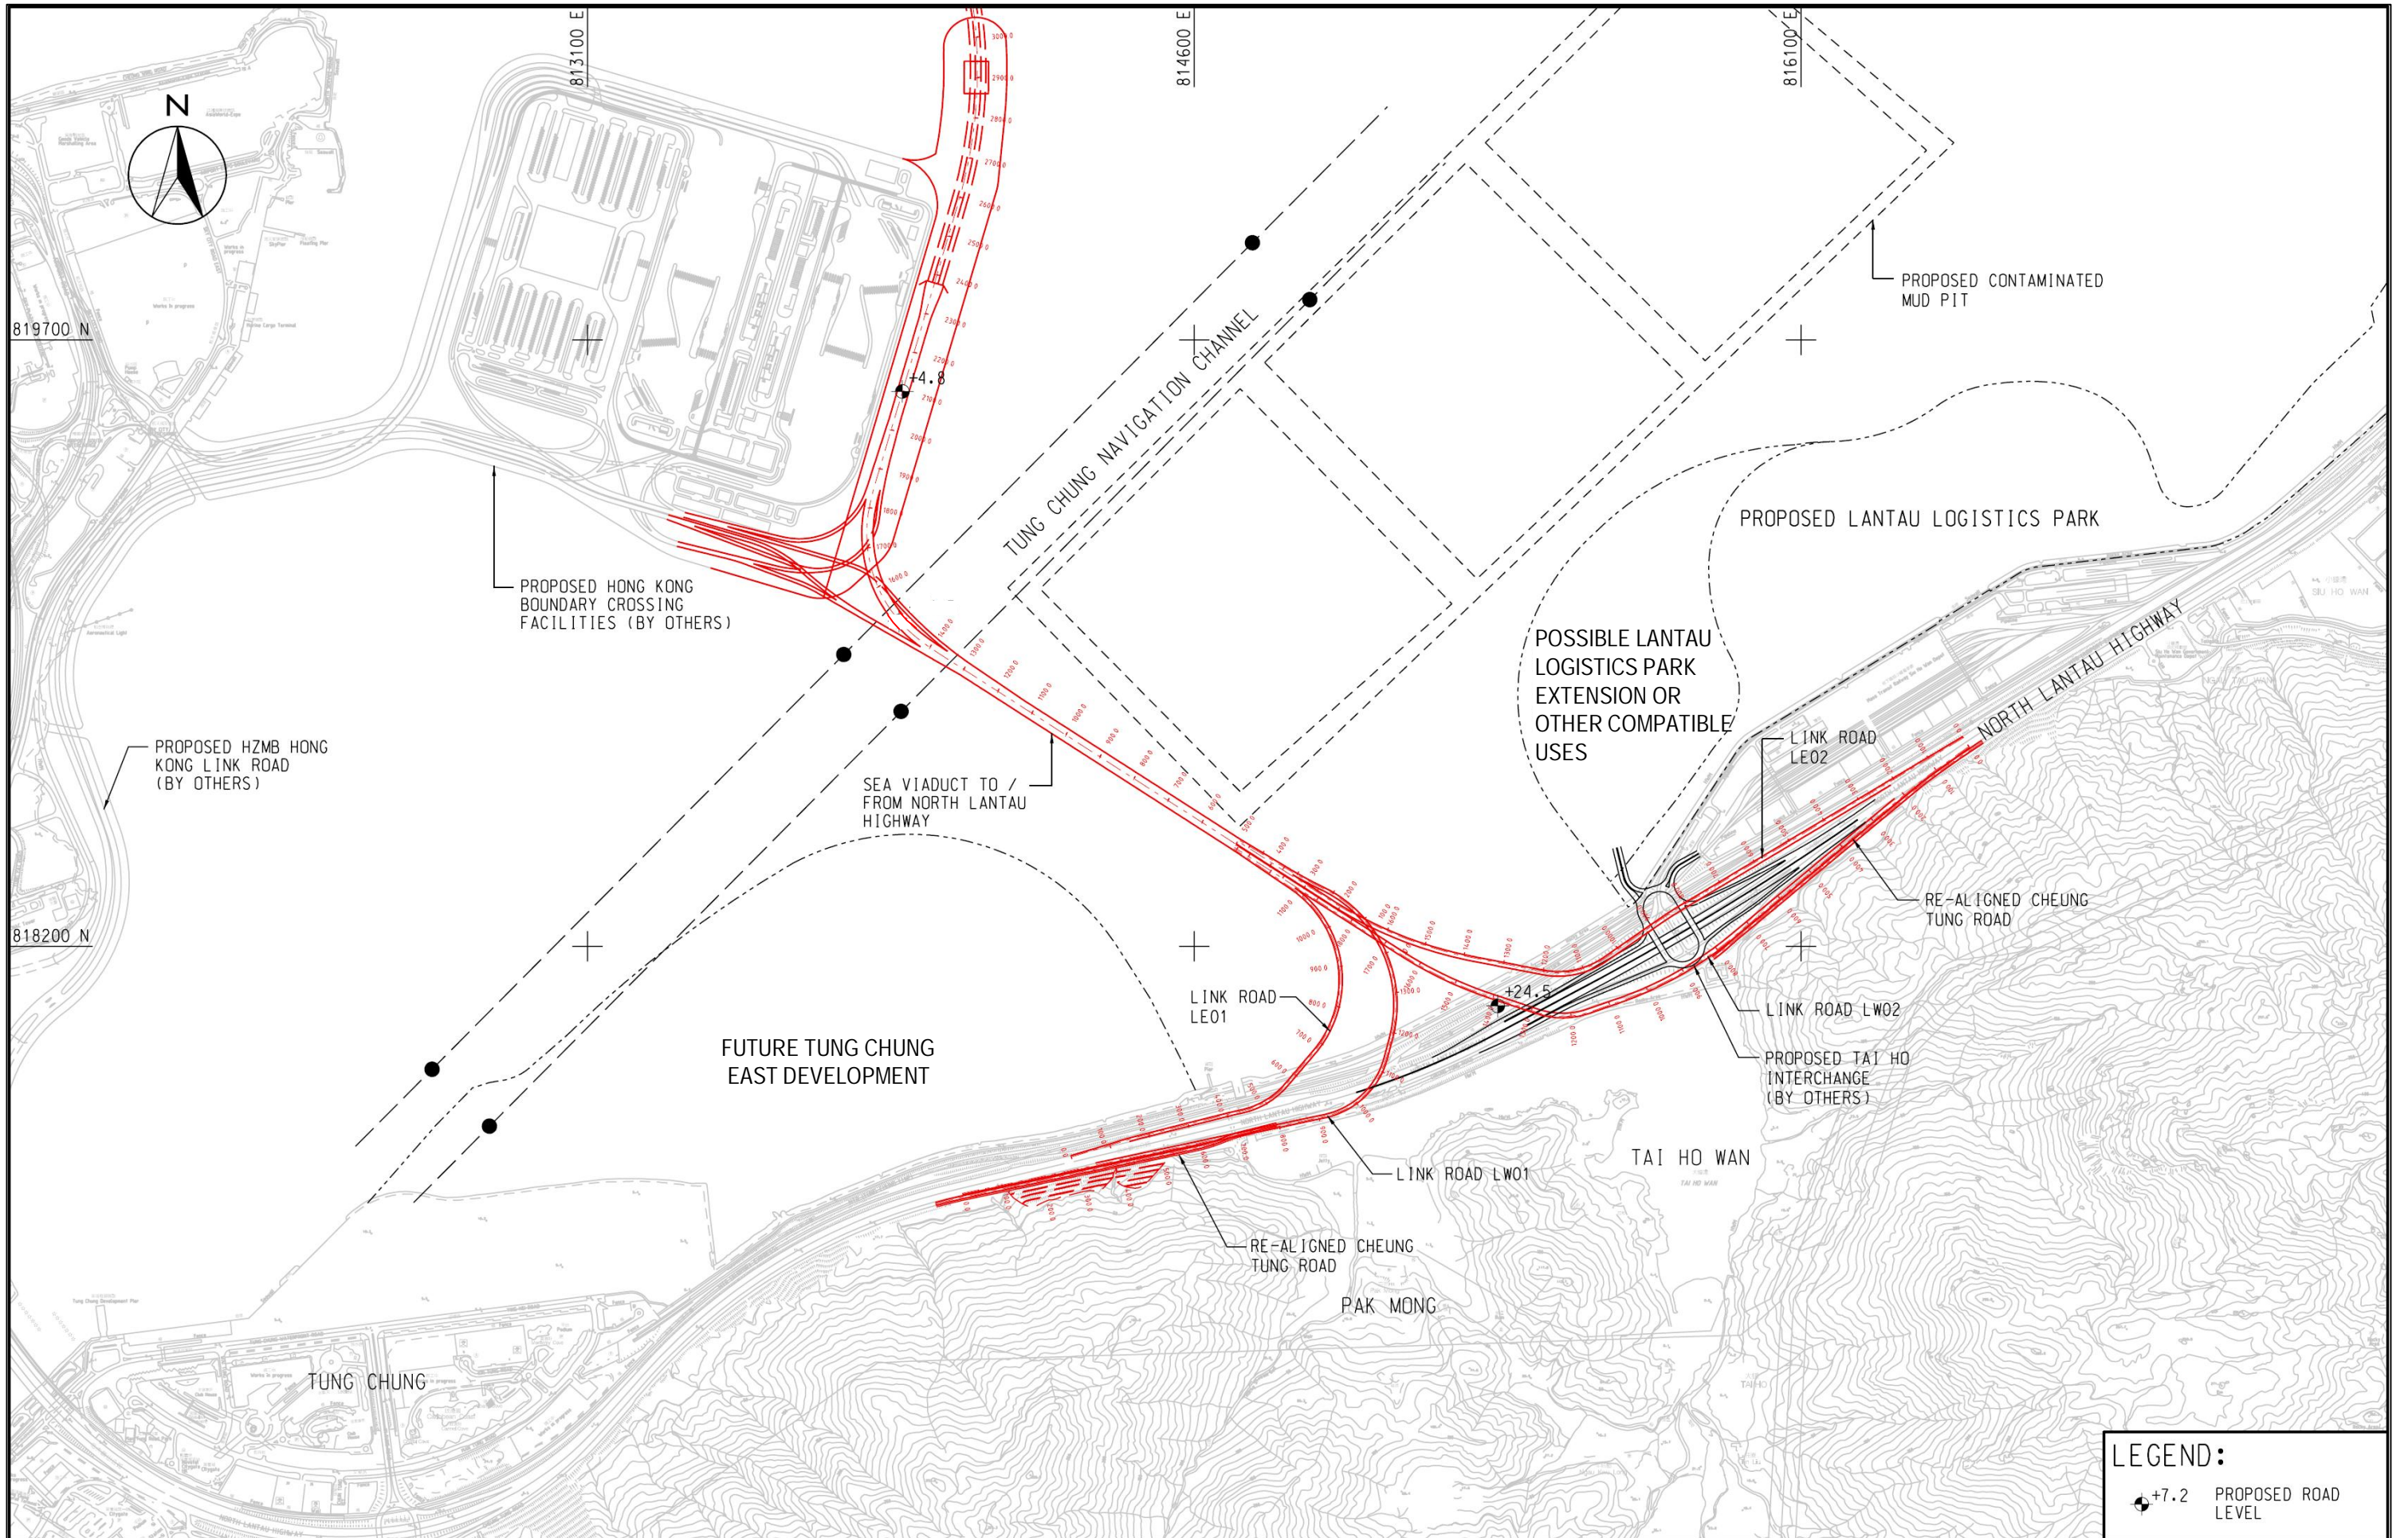


LEGEND:

	+7.2	PROPOSED ROAD LEVEL
--	------	---------------------

AECOM

AGREEMENT NO. CE 52/2007(HY)
 TUEN MUN - CHEK LAP KOK LINK - INVESTIGATION
 SOUTHERN CONNECTION OPTION S1 - VIADUCT

SCALE	A3 1:15000	DATE	MAR. 2009
CHECK	--	DRAWN	GXH
JOB No.	60044963	DRAWING No.	FIGURE 2.5
		REV	--

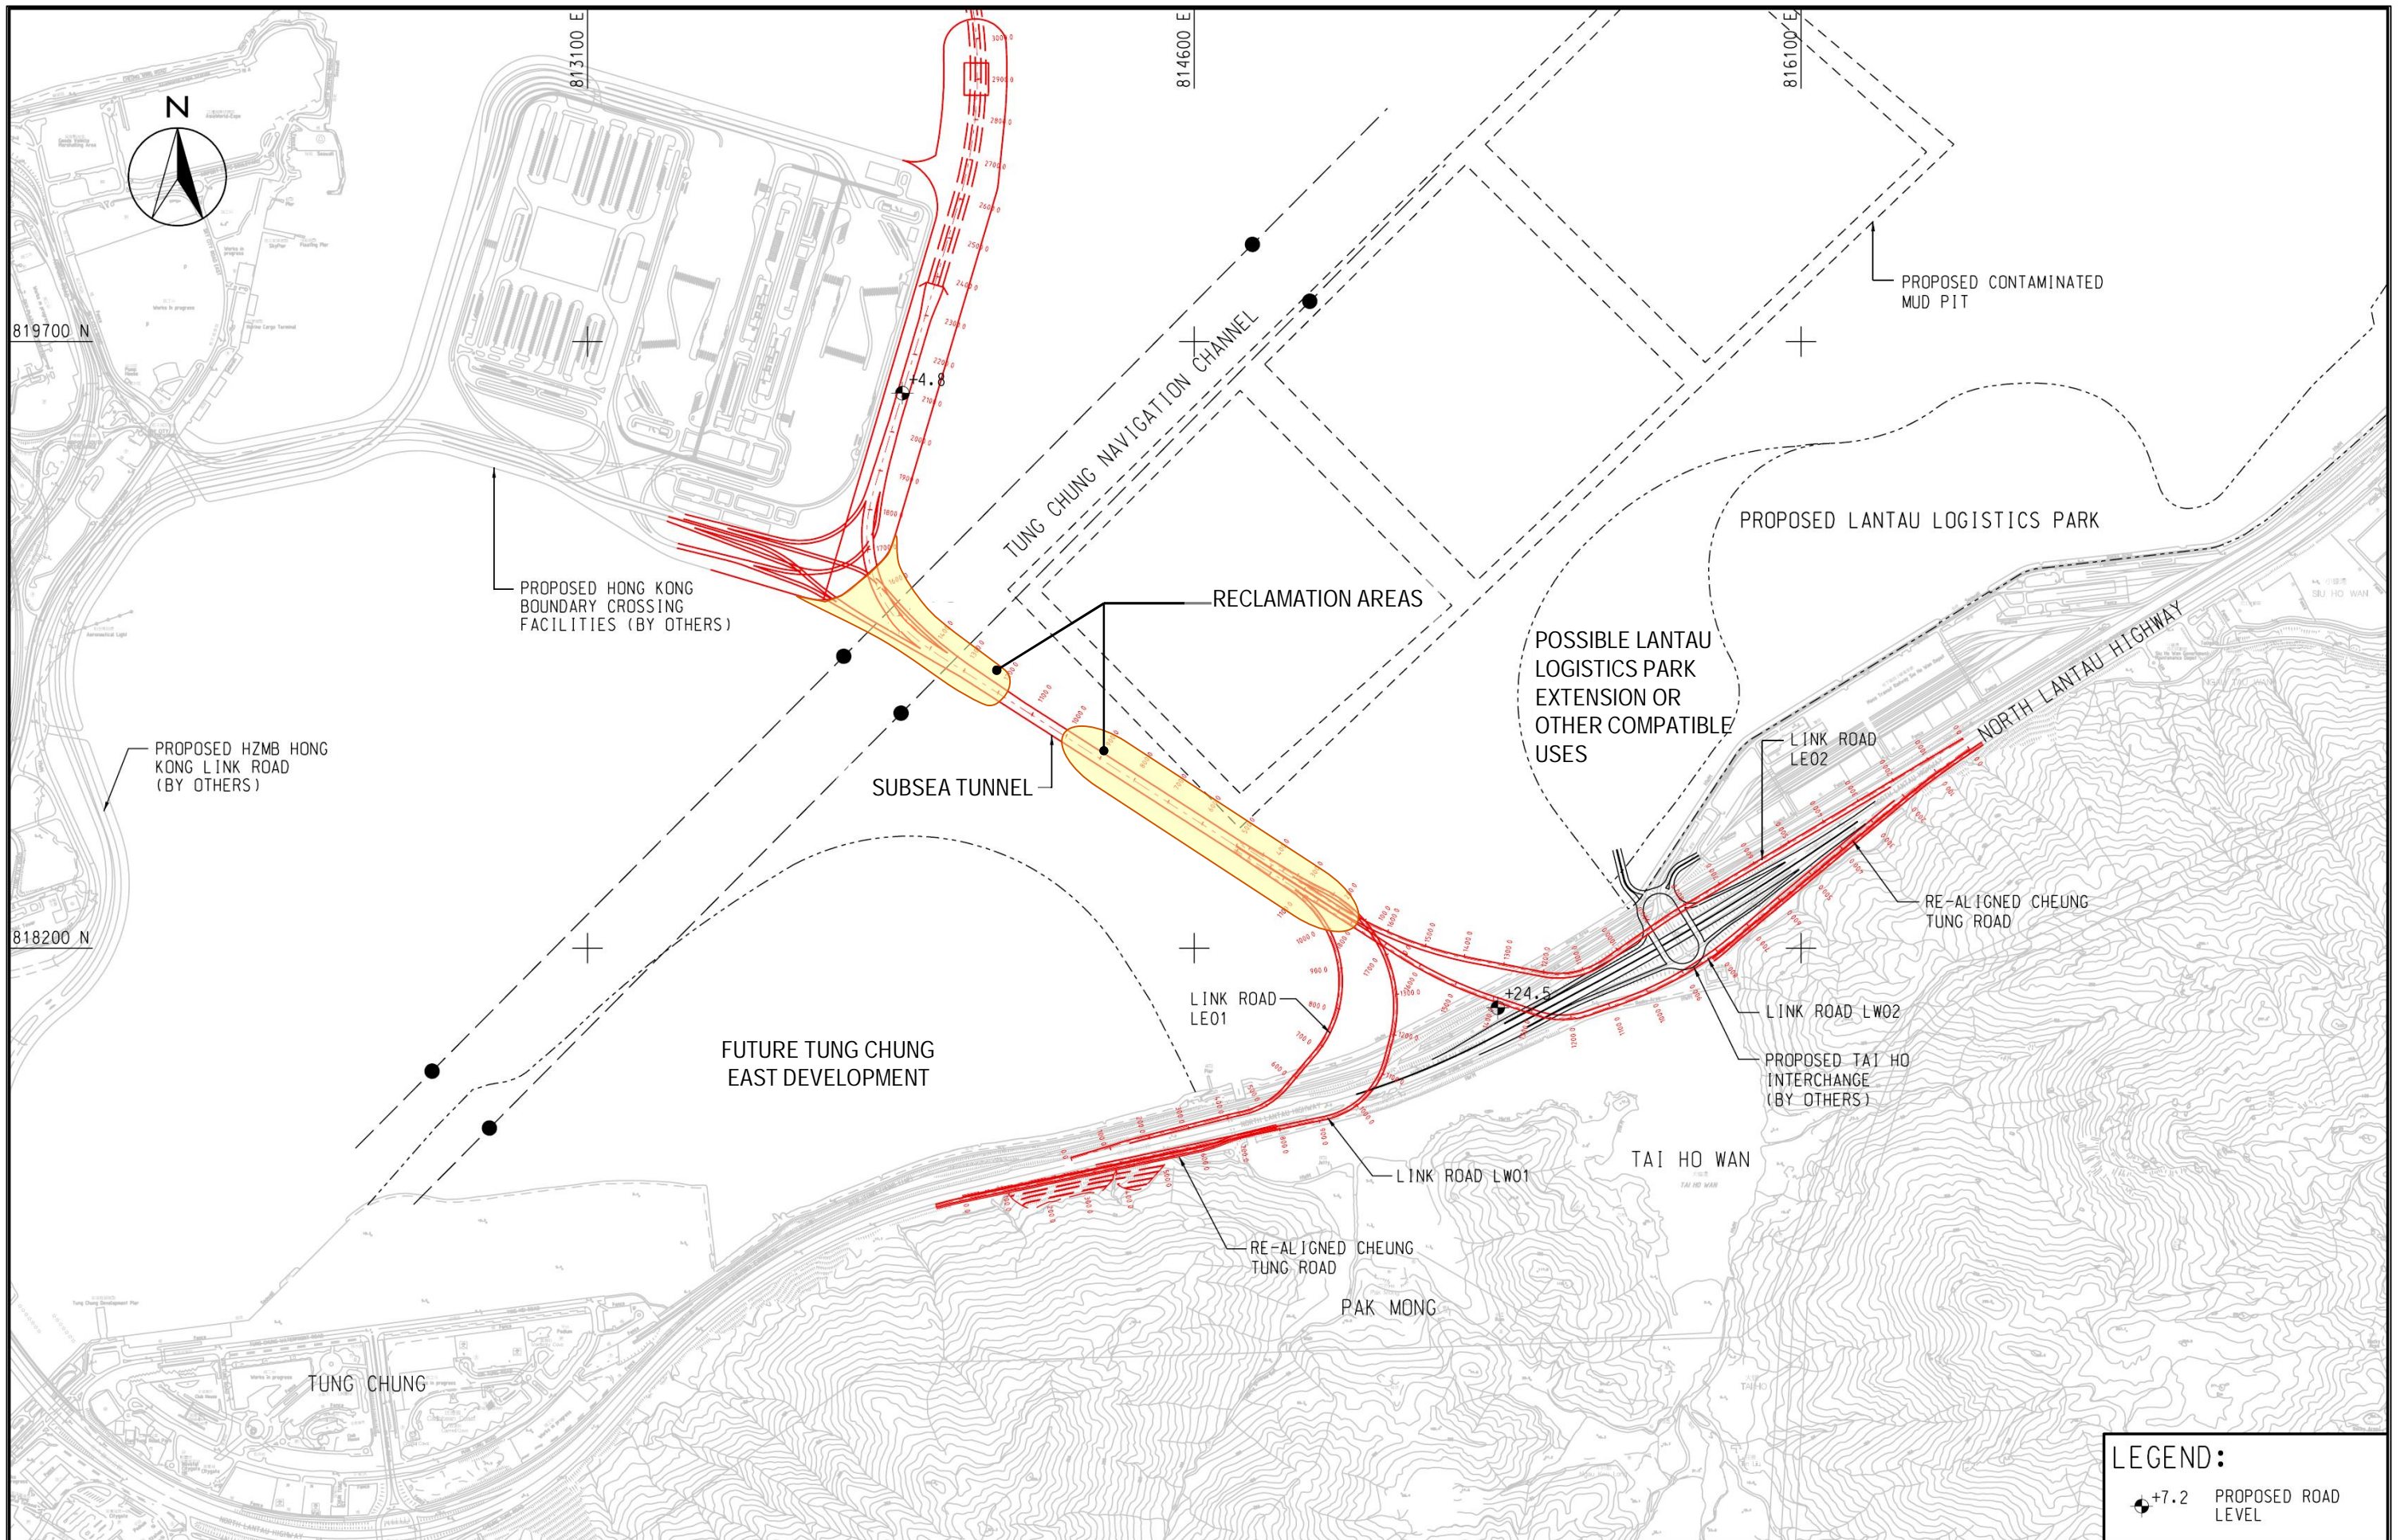


LEGEND:

	+7.2 PROPOSED ROAD LEVEL
--	--------------------------

AECOM

AGREEMENT NO. CE 52/2007(HY)
 TUEN MUN - CHEK LAP KOK LINK - INVESTIGATION
SOUTHERN CONNECTION OPTION S1A - TUNNEL

SCALE	A3 1:15000	DATE	MAR. 2009
CHECK	--	DRAWN	GXH
JOB No.	60044963	DRAWING No.	FIGURE 2.5a
		REV	--

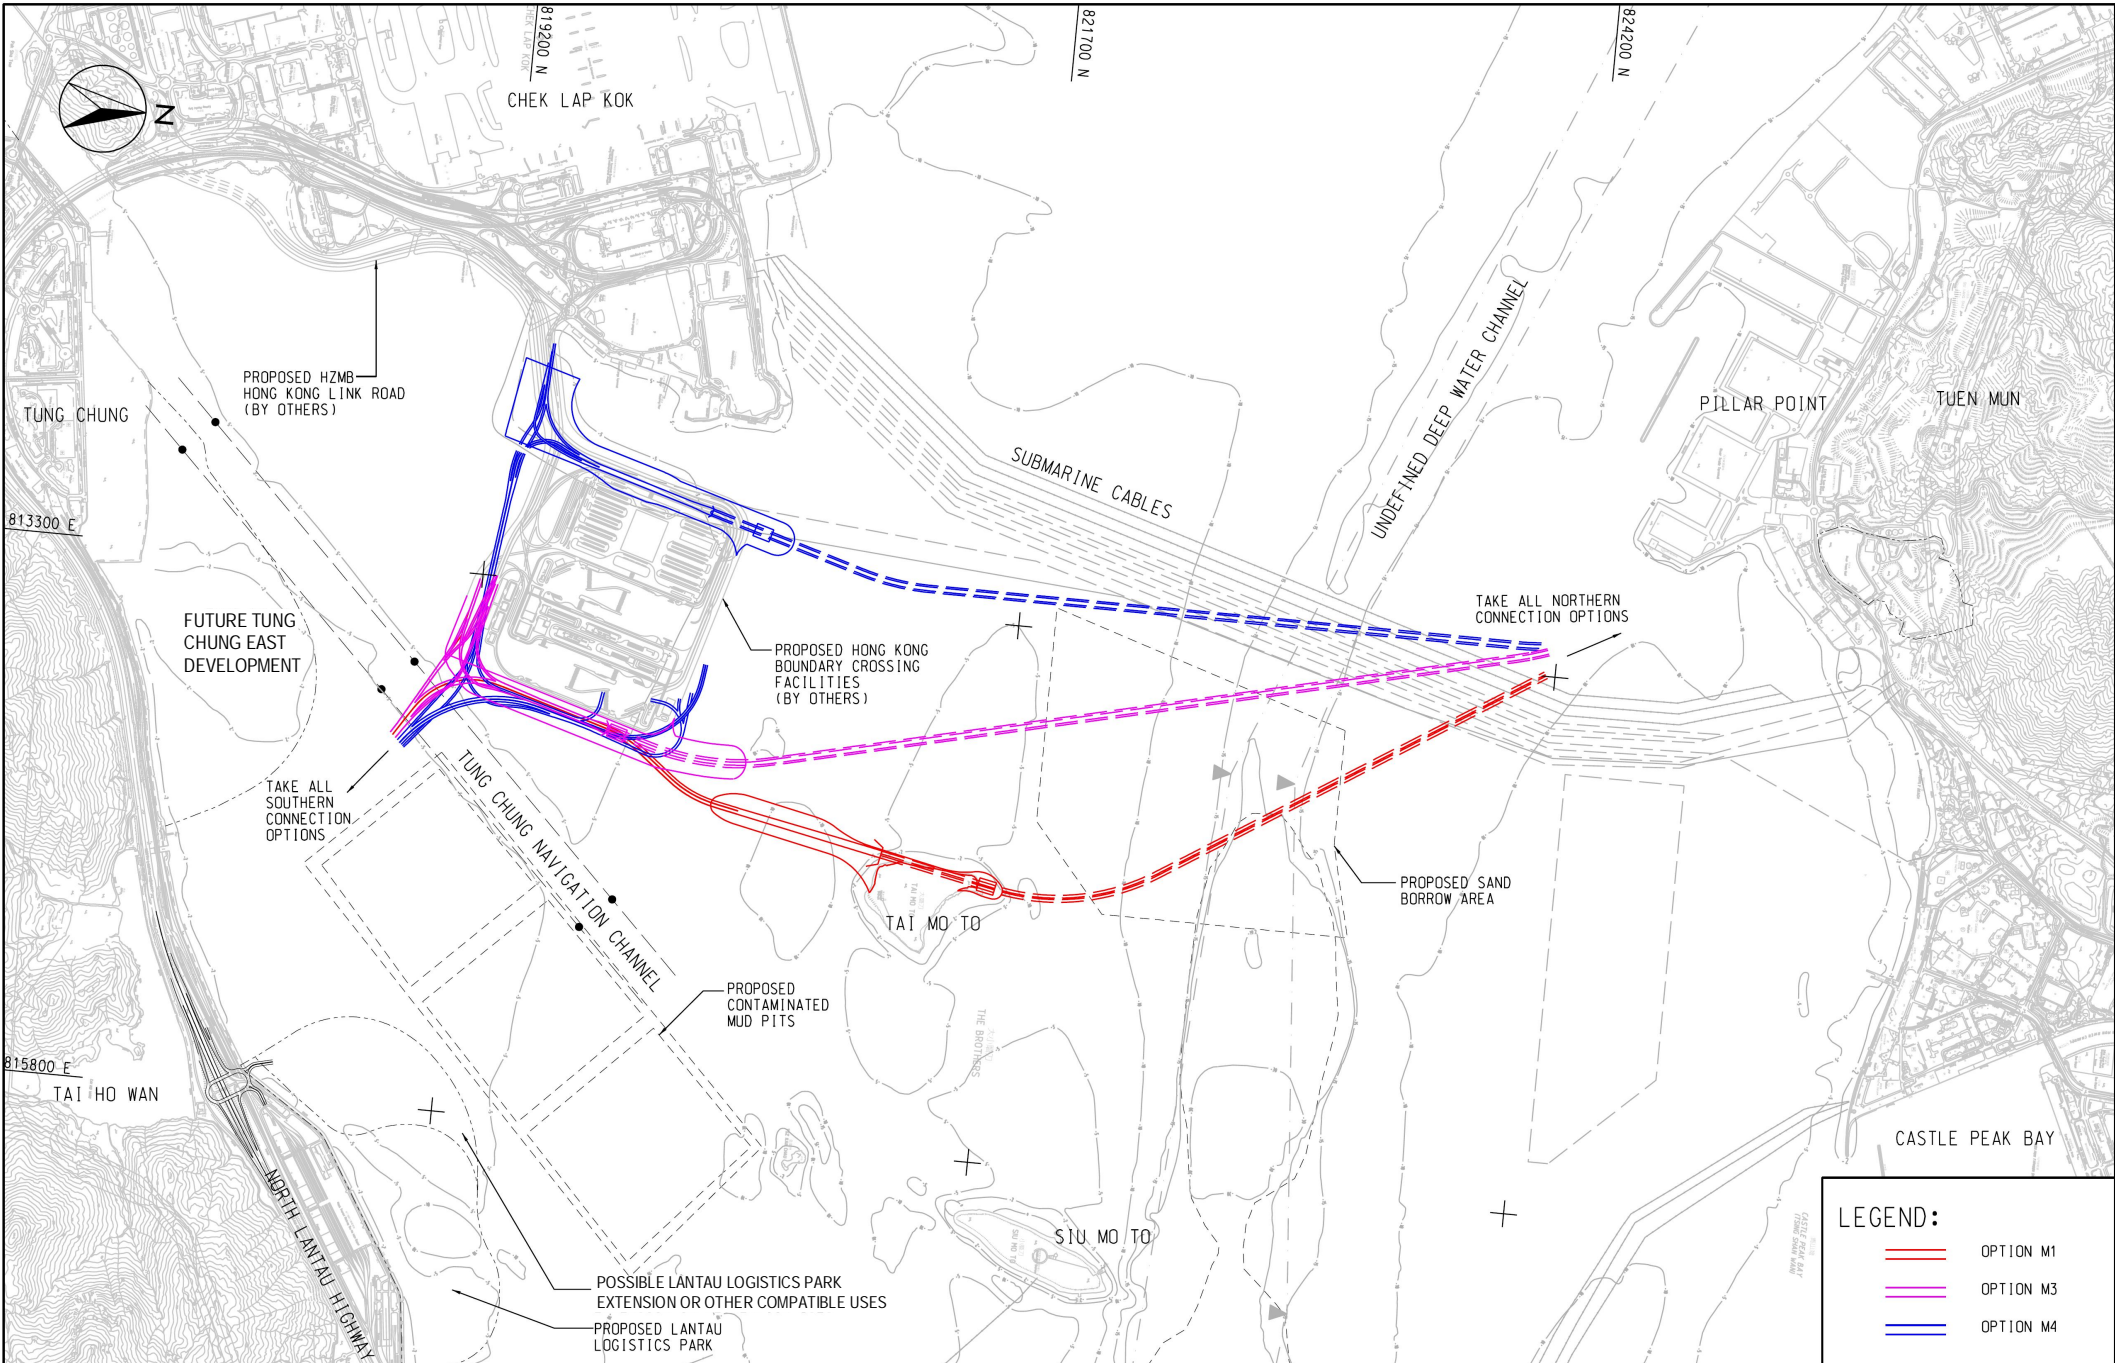

LEGEND:	
	OPTION M1
	OPTION M3
	OPTION M4



AGREEMENT NO. CE 52/2007(HY)
 TUEN MUN - CHEK LAP KOK LINK - INVESTIGATION
OVERVIEW OF MAIN CROSSING OPTIONS

SCALE	AS SHOWN	DATE	MAR. 2009
CHECK	--	DRAWN	WYP
JOB No.	60044963	DRAWING No.	FIGURE 2.6
		REV	--